


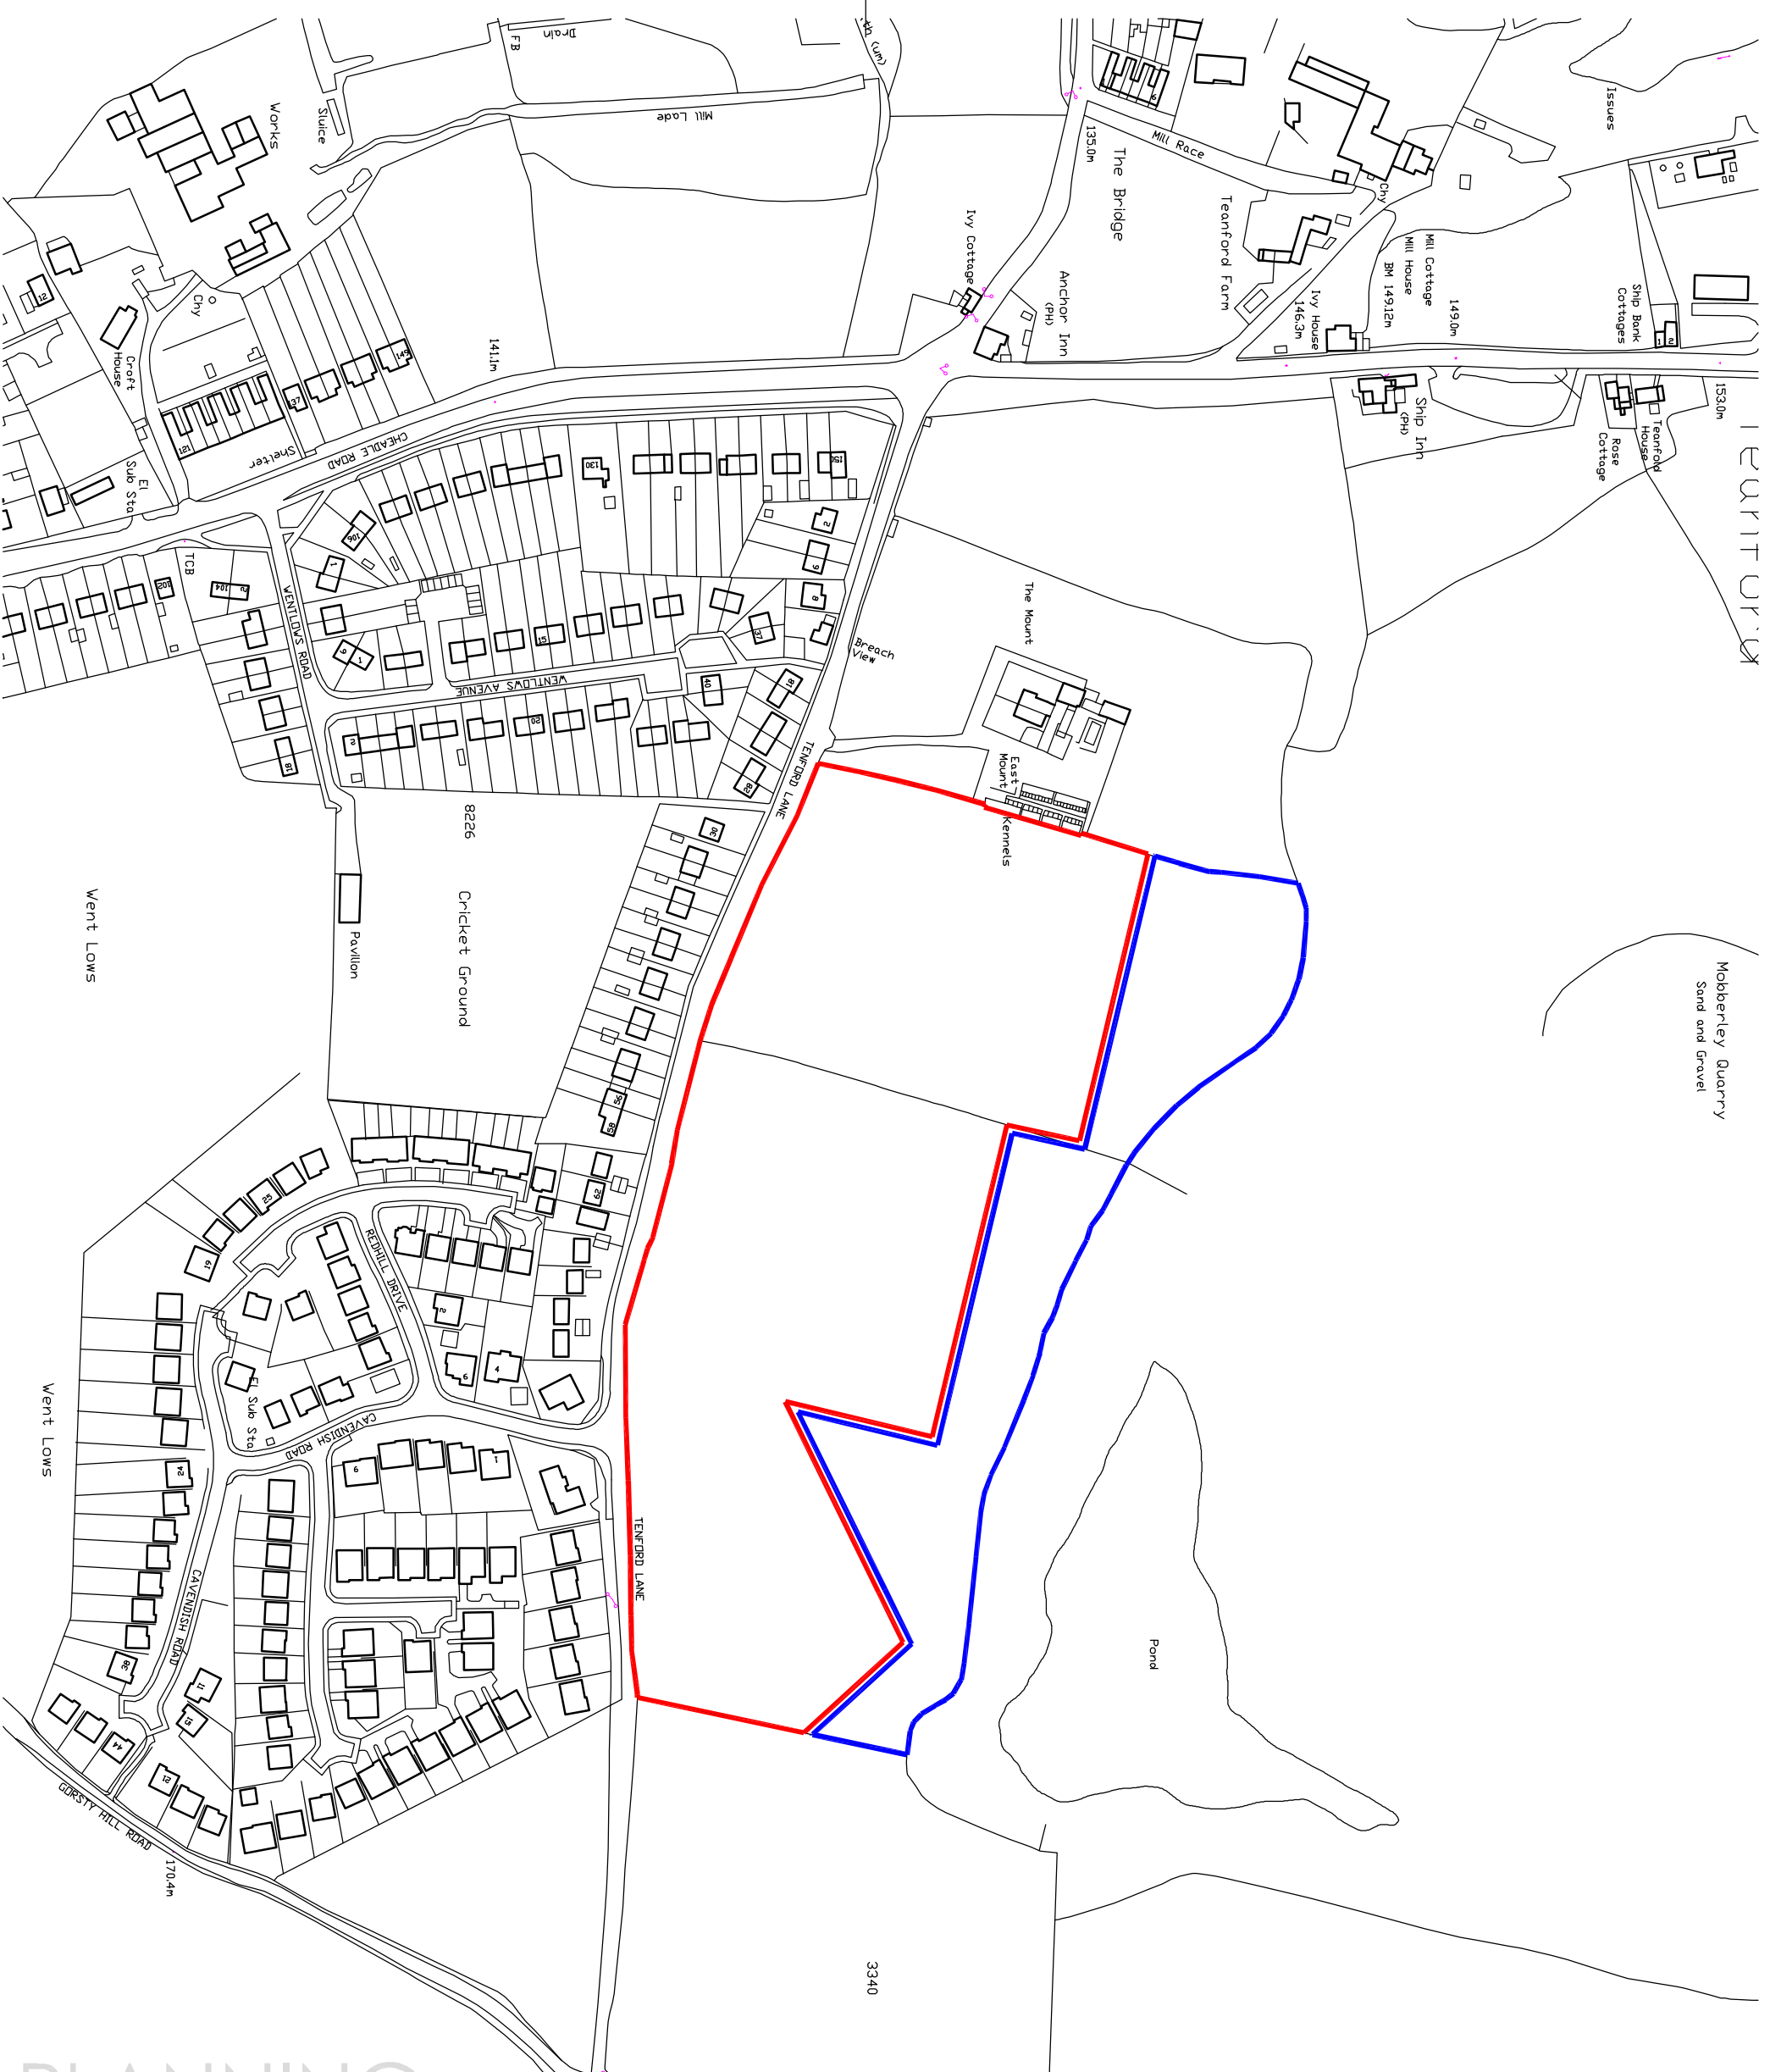

Copyright of this drawing is vested in the Architect and it must not be copied or reproduced without consent. Figured dimensions only are to be taken from this drawing. All contractors must visit the site and be responsible for taking and checking all dimensions relative to their work. Hewitt&Carr Architects Ltd are to be advised of any variation between drawings and site conditions. DO NOT SCALE OFF THIS DRAWING. IF IN DOUBT ASK

Rev	Drawn	Comments	Date
-----	-------	----------	------

Hewitt&Carr Architects
A: 2-4 Cross Street | Cheadle | Staffordshire | ST10 1NP
T: 01538 756888
E: enquiries@hccarchitects.co.uk
W: www.hccarchitects.co.uk

Client
Mr A R Alcock

Project
Residential Development
Land off Tenford Lane, Upper Tean

Title
Site Location Plan

Status
Planning

Date
NOV 2015

Scale @A3
1:2500

Drawn
NJH

Project No
00438_AL(0)01

Drawing No.

Rev