





BLOCK PLAN
SCALE 1 : 500

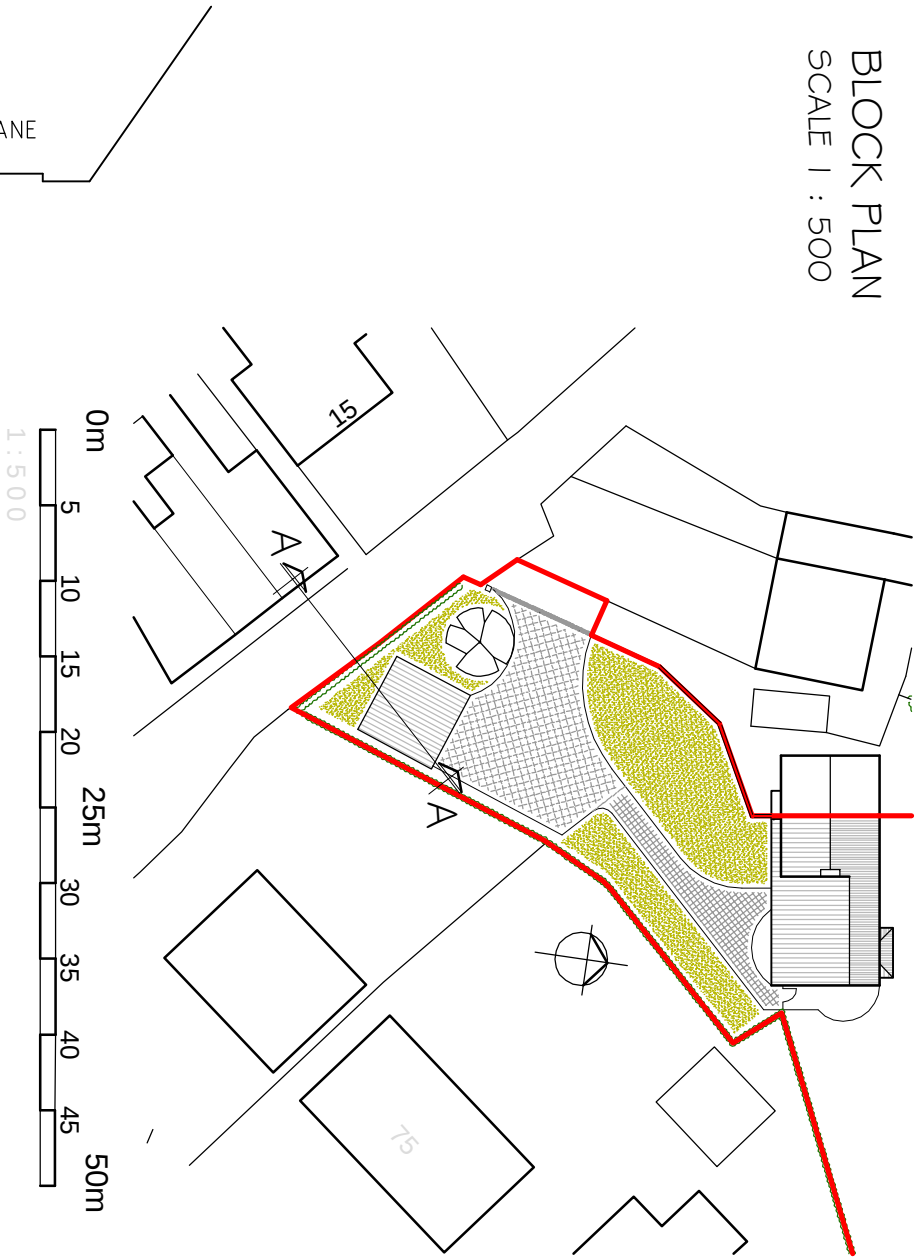

SECTION AA
SCALE - 1 : 50.

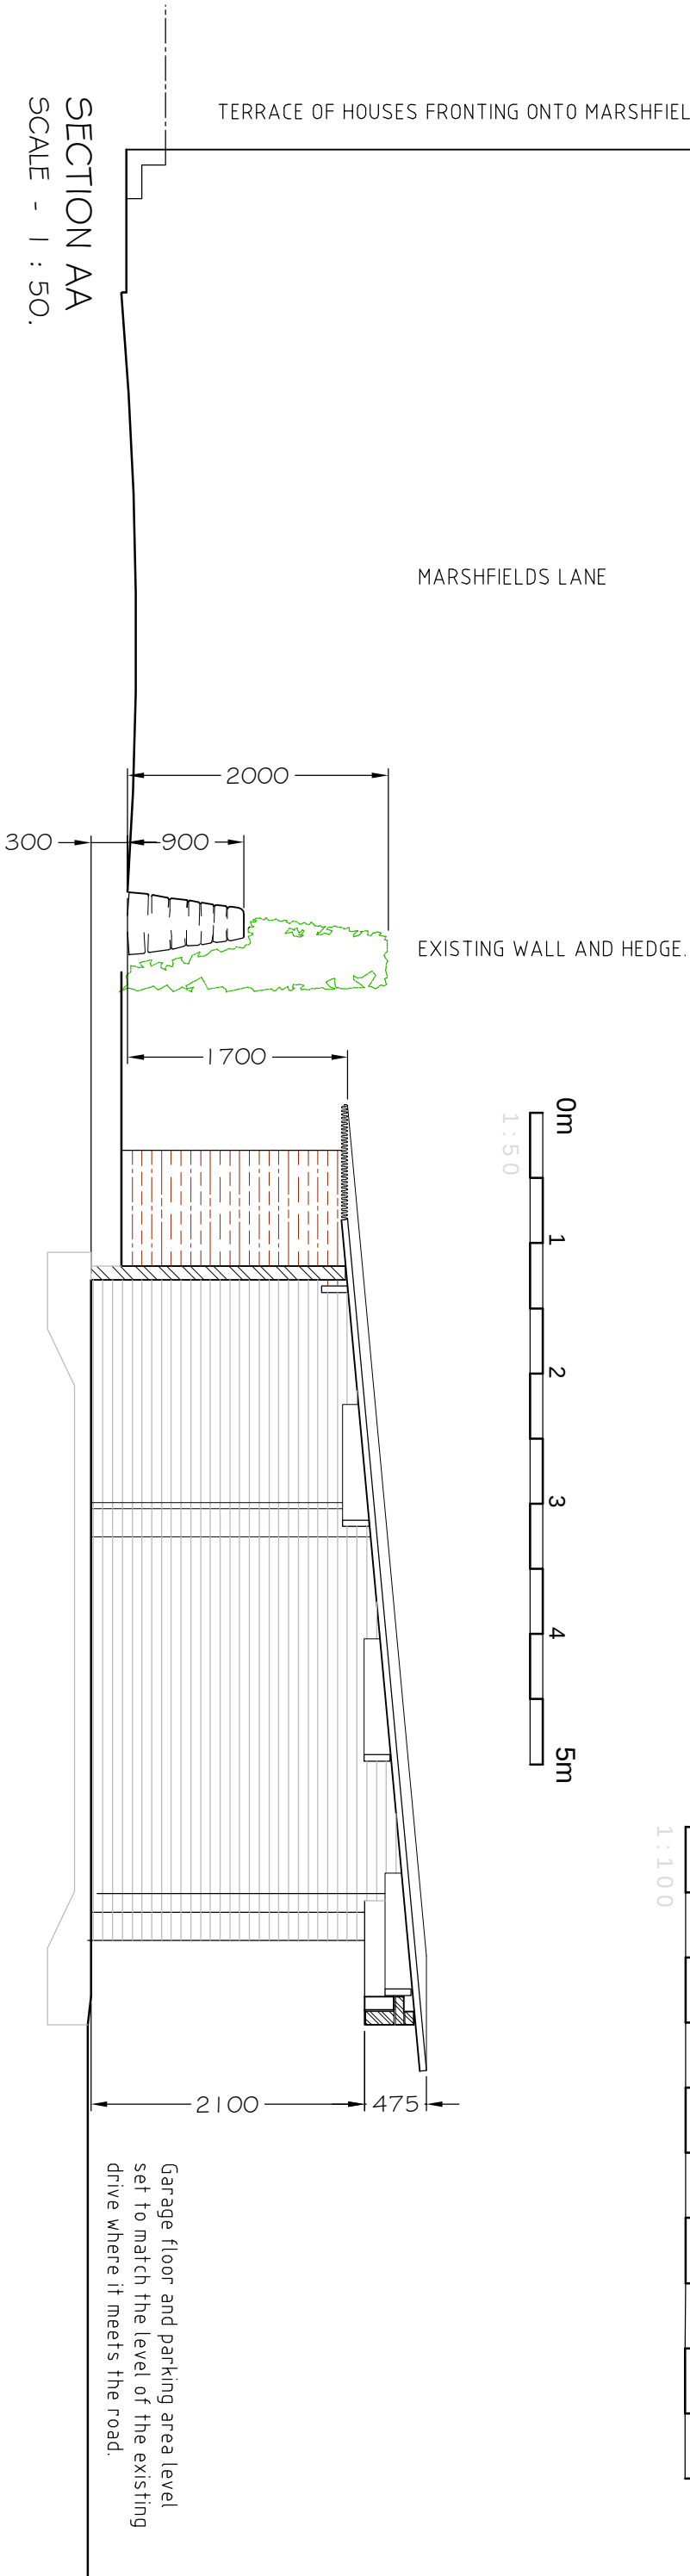


PLAN AND ELEVATIONS OF THE GARAGE
SCALE - 1 : 100.

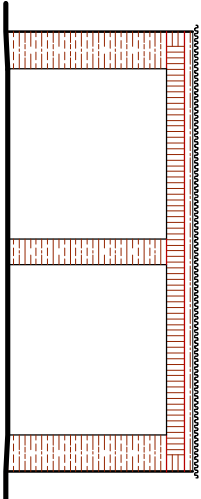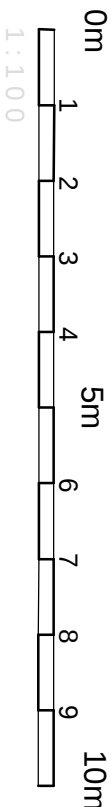

Reclaimed Imperial sized
Cheshire Red-multi Brickwork.

Eternit 'Profile 6' Roofing
Sheets, colour - Laurel Green

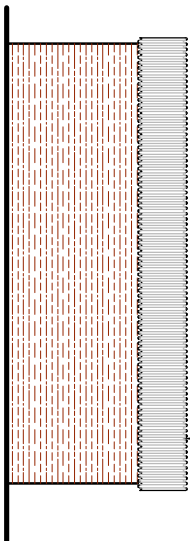

David Tatton Architect

CLIENT

Nigel and Anthea Hardiker

PROJECT

Refurbishment and Extension to
2 Marshfields Lane

DRAWING

GARAGE DETAILS.

4 CHURCH BANK, KEELE, STAFFORDSHIRE. ST5 5AT
Tel. 01782 619522. MOBILE 07748385590. mail@davidtattonarchitects.net

SCALE

1/500 #
1/100 @A3

DWG.NO.

082 / 06

DATE

January 2017.

REV