Window Manifestation Design

www.cardfactory.co.uk

Window manifestations to be applied to all visible glazed panels on internal surfaces. Frosted circle design with frosted Card Factory web address. positioned at 1500mm and 850mm from ground level to meet the Partially Sighted Regulations & Standards

## PROPOSED NEW SHOP FRONT AND SIGNAGE

Unit 20


ST13 5AB

Sportswift LTD - T/A Card Factory

Existing render to be handpainted

New shop front installed with aluminium frames sprayed white.

Blue with Card Factory MDF

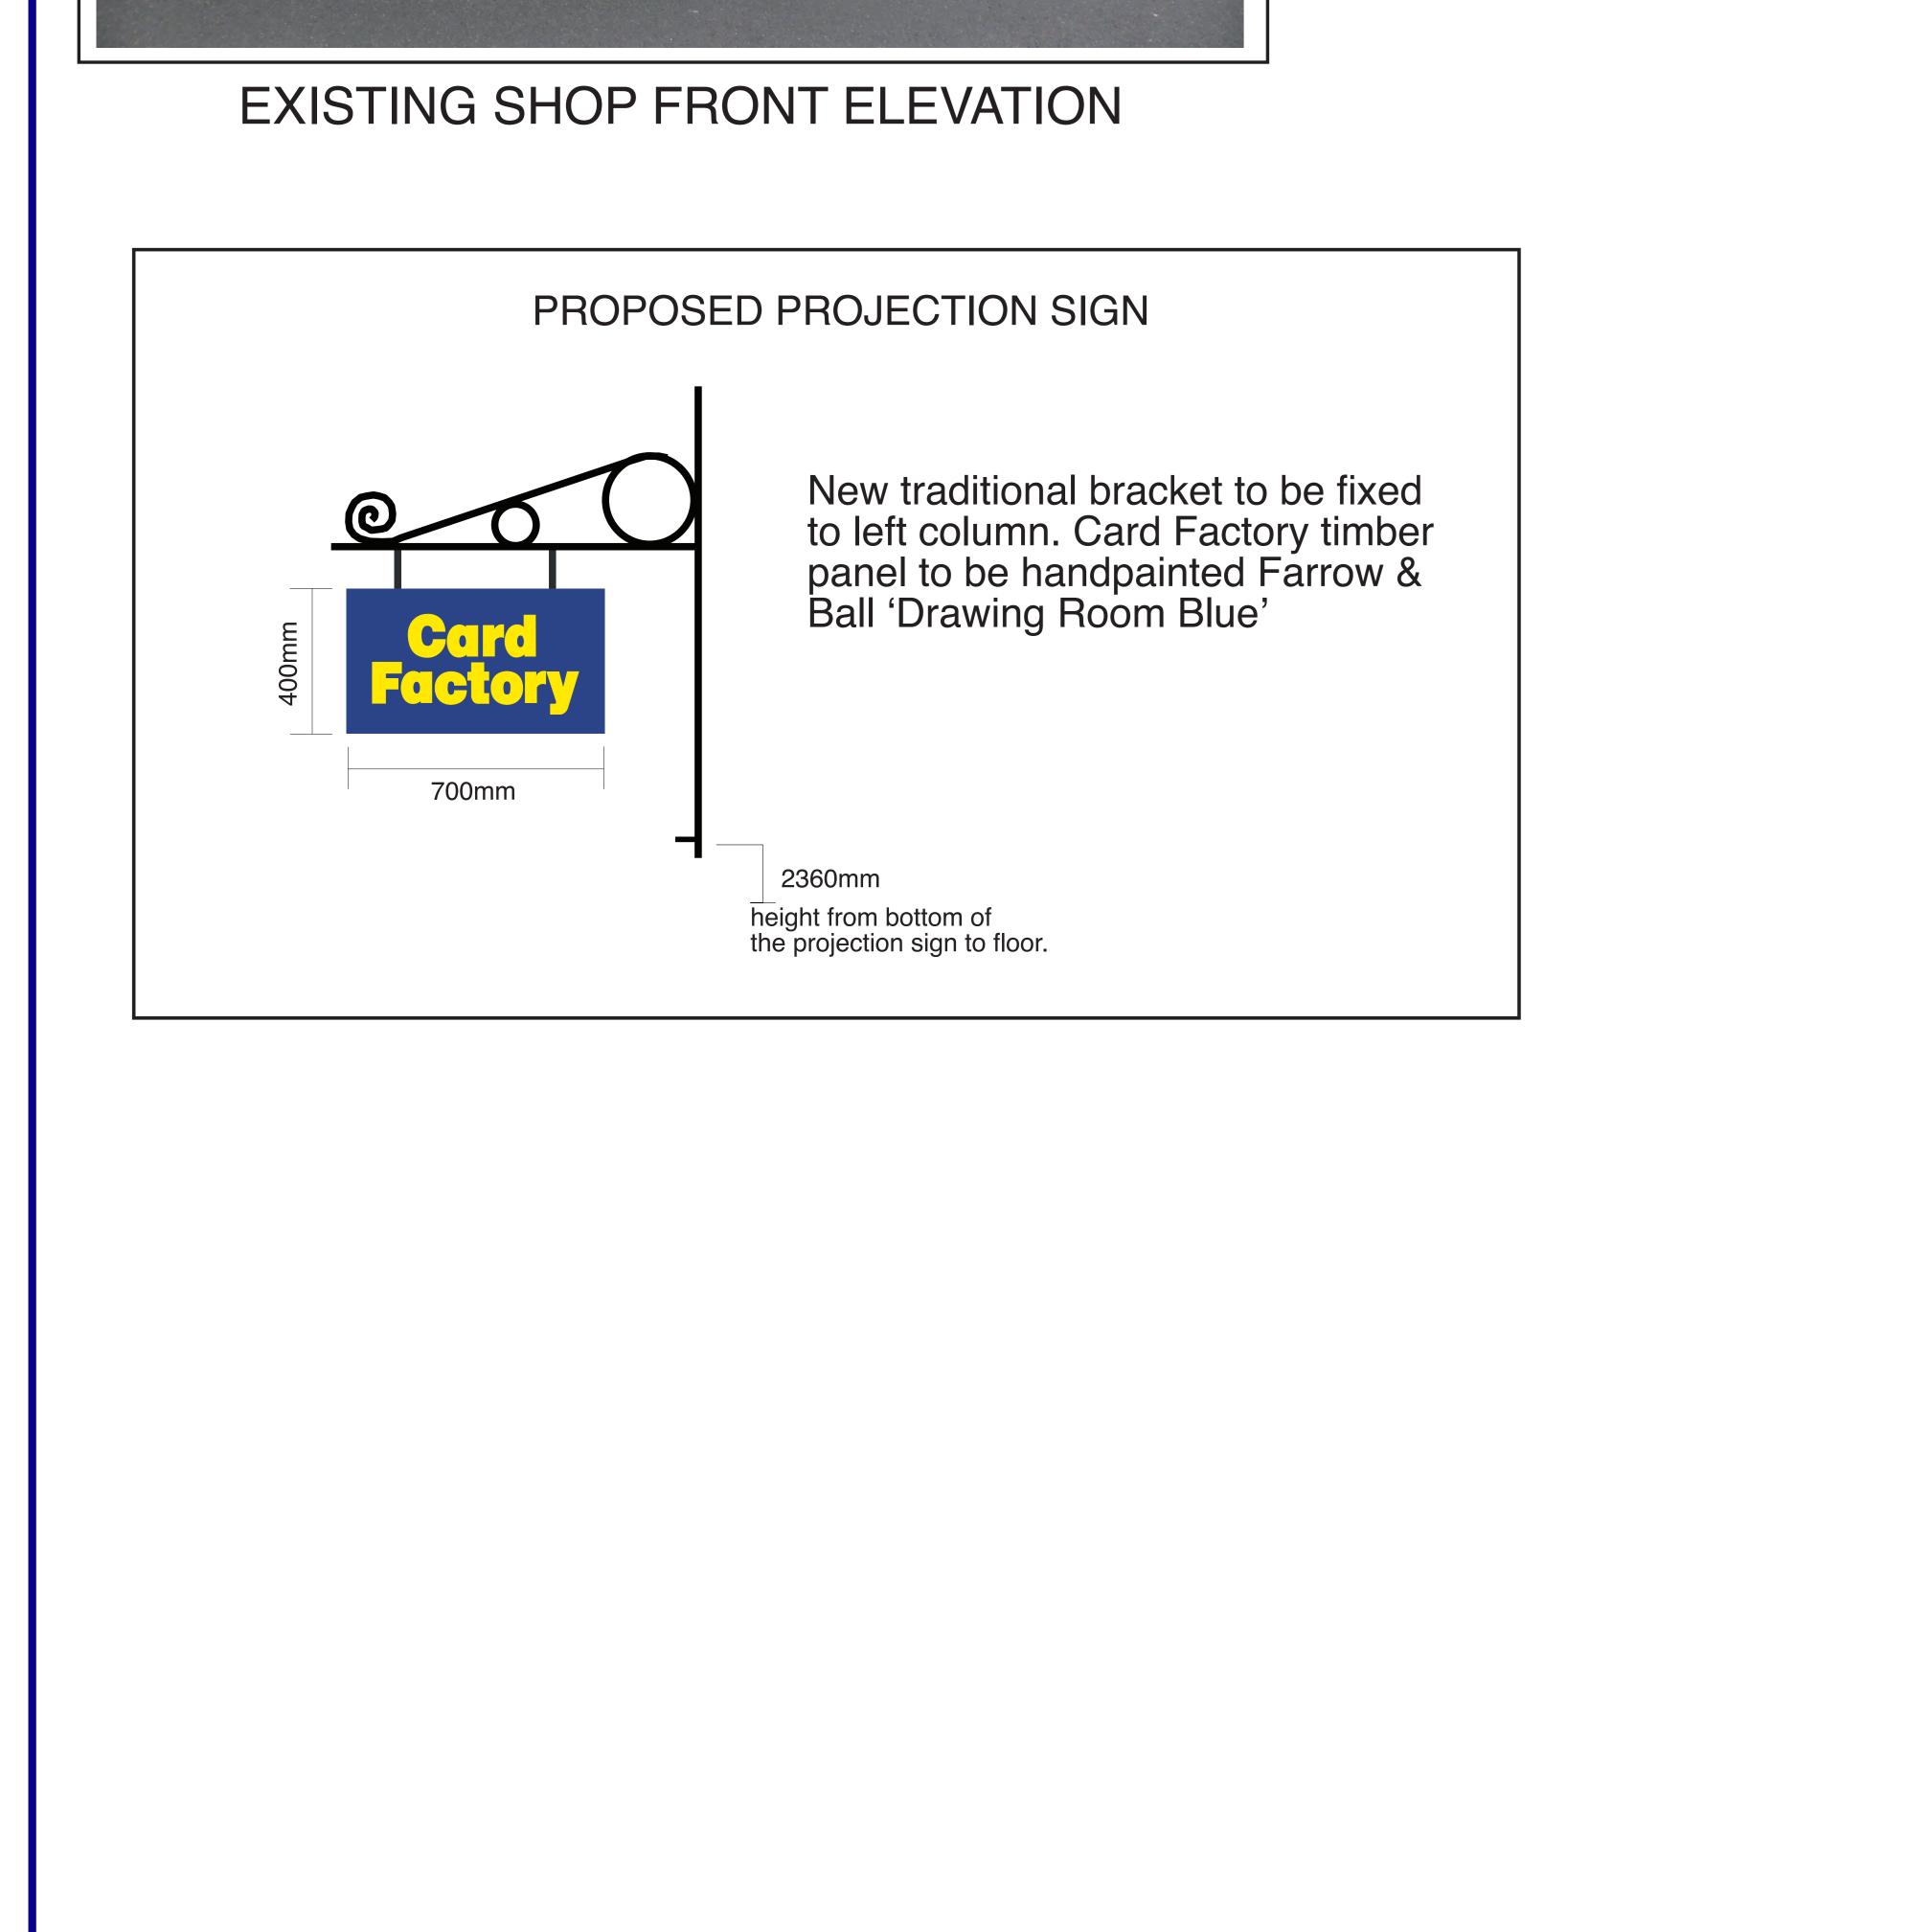

1000mm

**SCALE 1:50** 

