


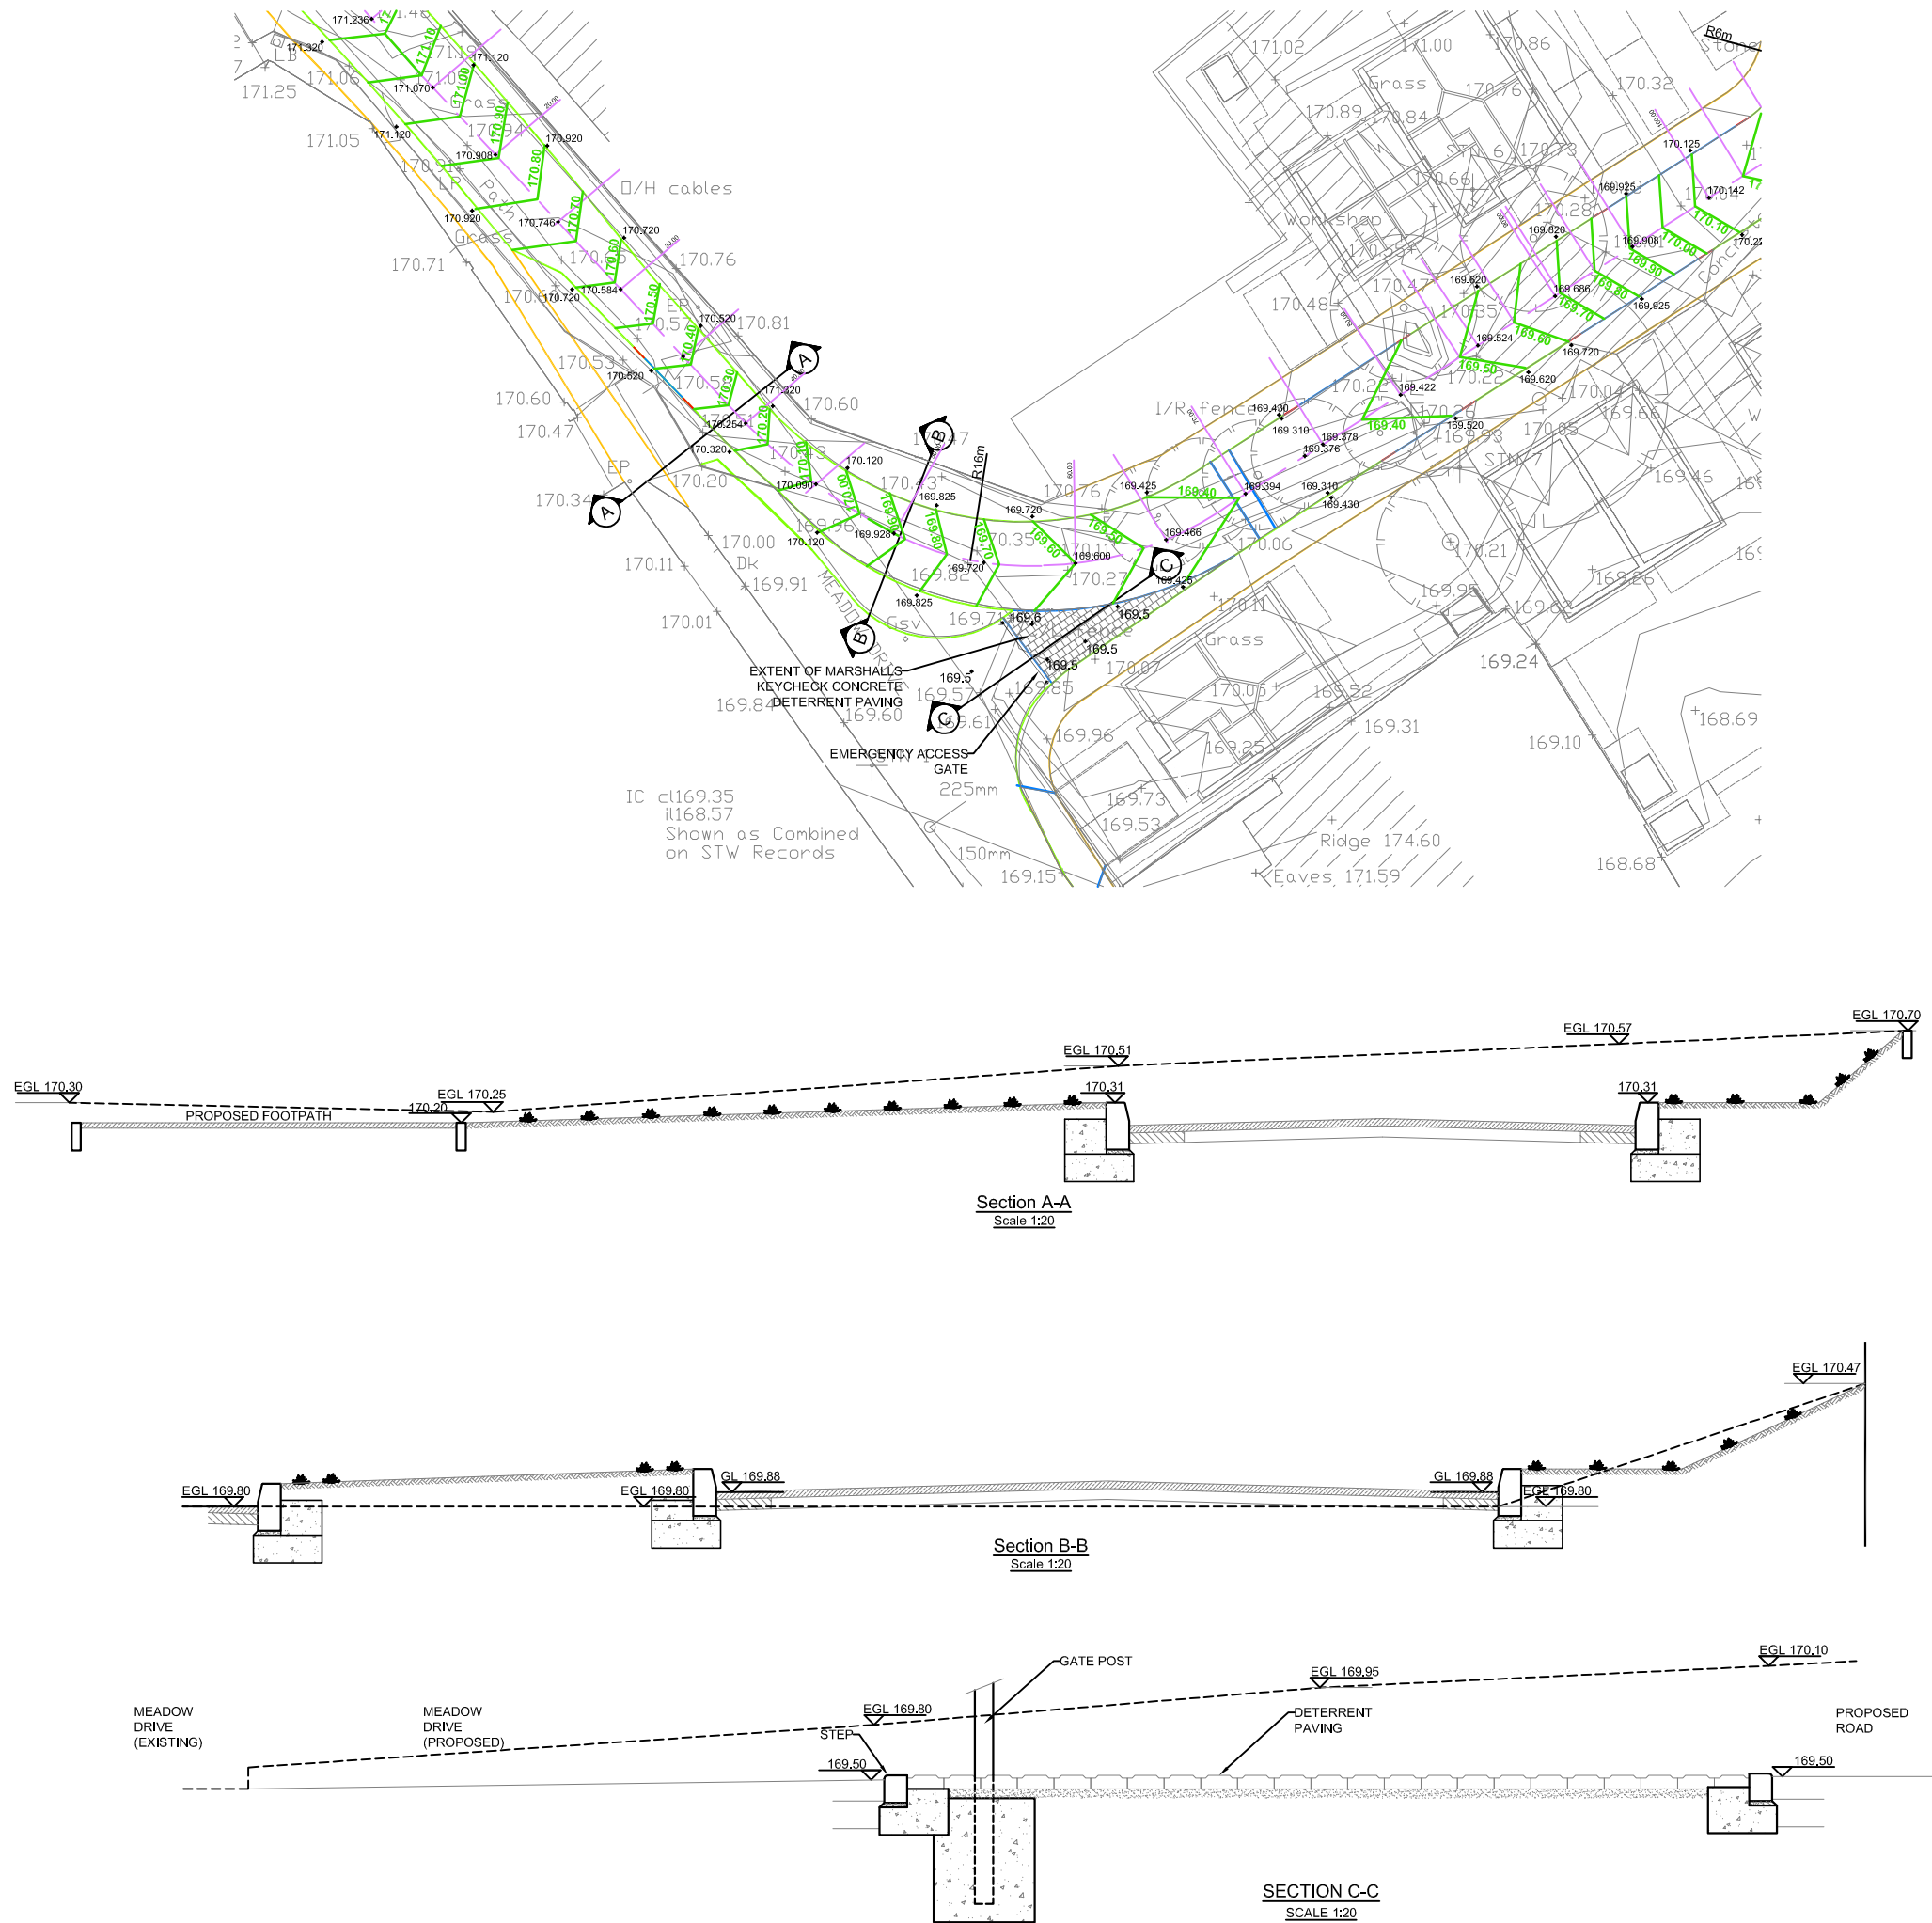

NOTES

© This drawing is copyright and may not be reproduced or used except with written permission

Do not scale

A	25/01/2017	SECTION C-C & ACCESS GATE ADDED ON PLAN	CDW
REV	DATE	AMENDMENT	BY
STATUS			
PRELIMINARY			
CLIENT			
J HARPER & SONS			
PROJECT			
BANK STREET CHEADLE			
TITLE			
HIGHWAY SECTIONS A-A,B-B & C-C			
DATE NOV 2016		DRAWN CDW	
SCALE 1:200/20	SIZE A1	CHECKED KW	APPROVED KW
DRAWING NUMBER 378-38			REVISION A