

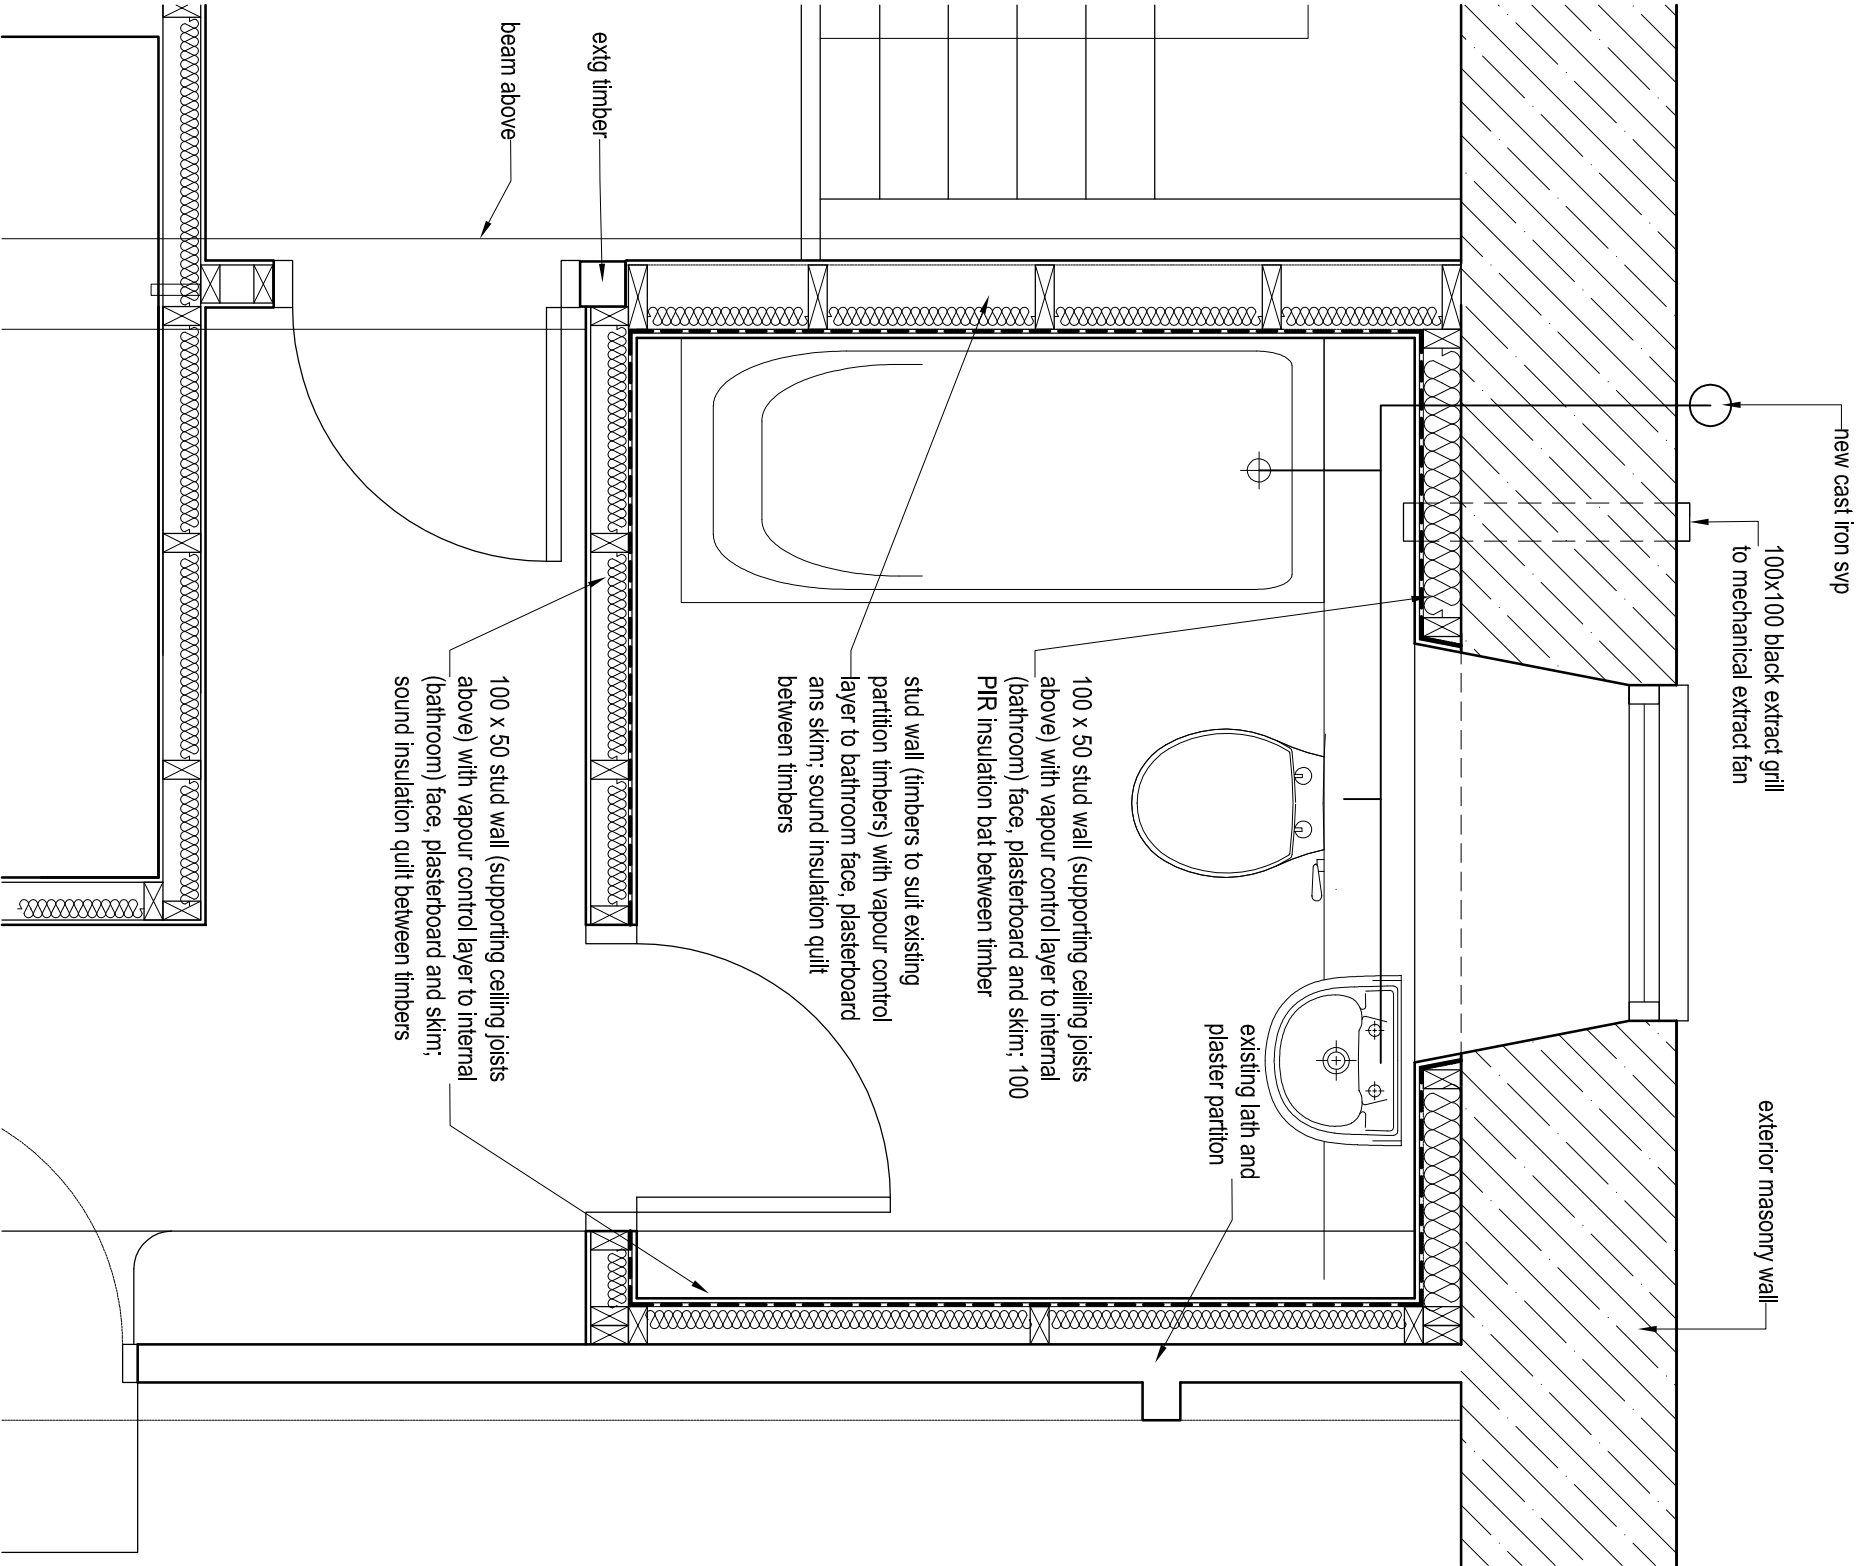


BATHROOM DETAIL PLAN

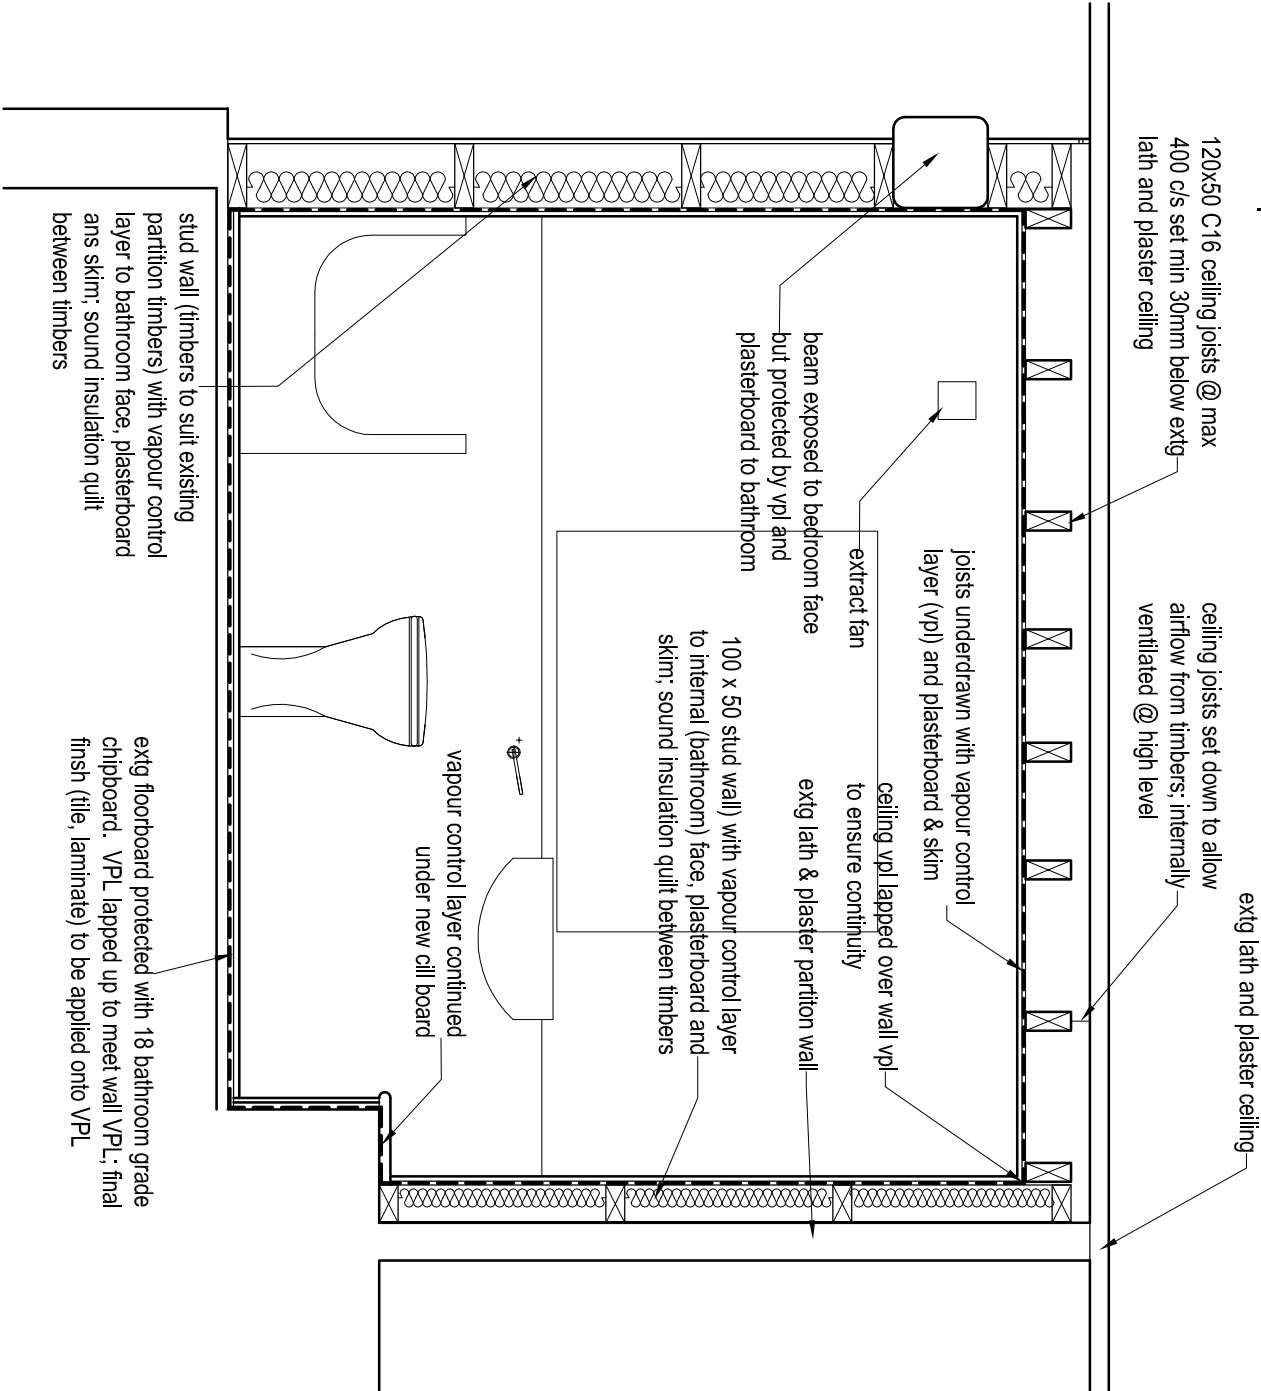

SECTION |B-B

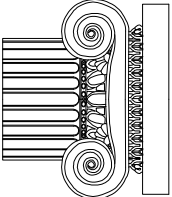

job			Hall House, Rushton Spencer		
			Internal Alterations		
title			Conditions Discharge: No 5		
date	scale		dwg. no.	rev.	
17.02.17	1/20 @ A3		AL-21	.	
					
			Building and Design Consultants		
			Ryecroft Farm, Rushton Spencer, Macclesfield, SK11 0RP		
			t 01260 546944		
			e ross@ianankers.co.uk		
			w www.ianankers.co.uk		

