


© Crown Copyright, All Rights Reserved. 2015 Licence Number 0100031673

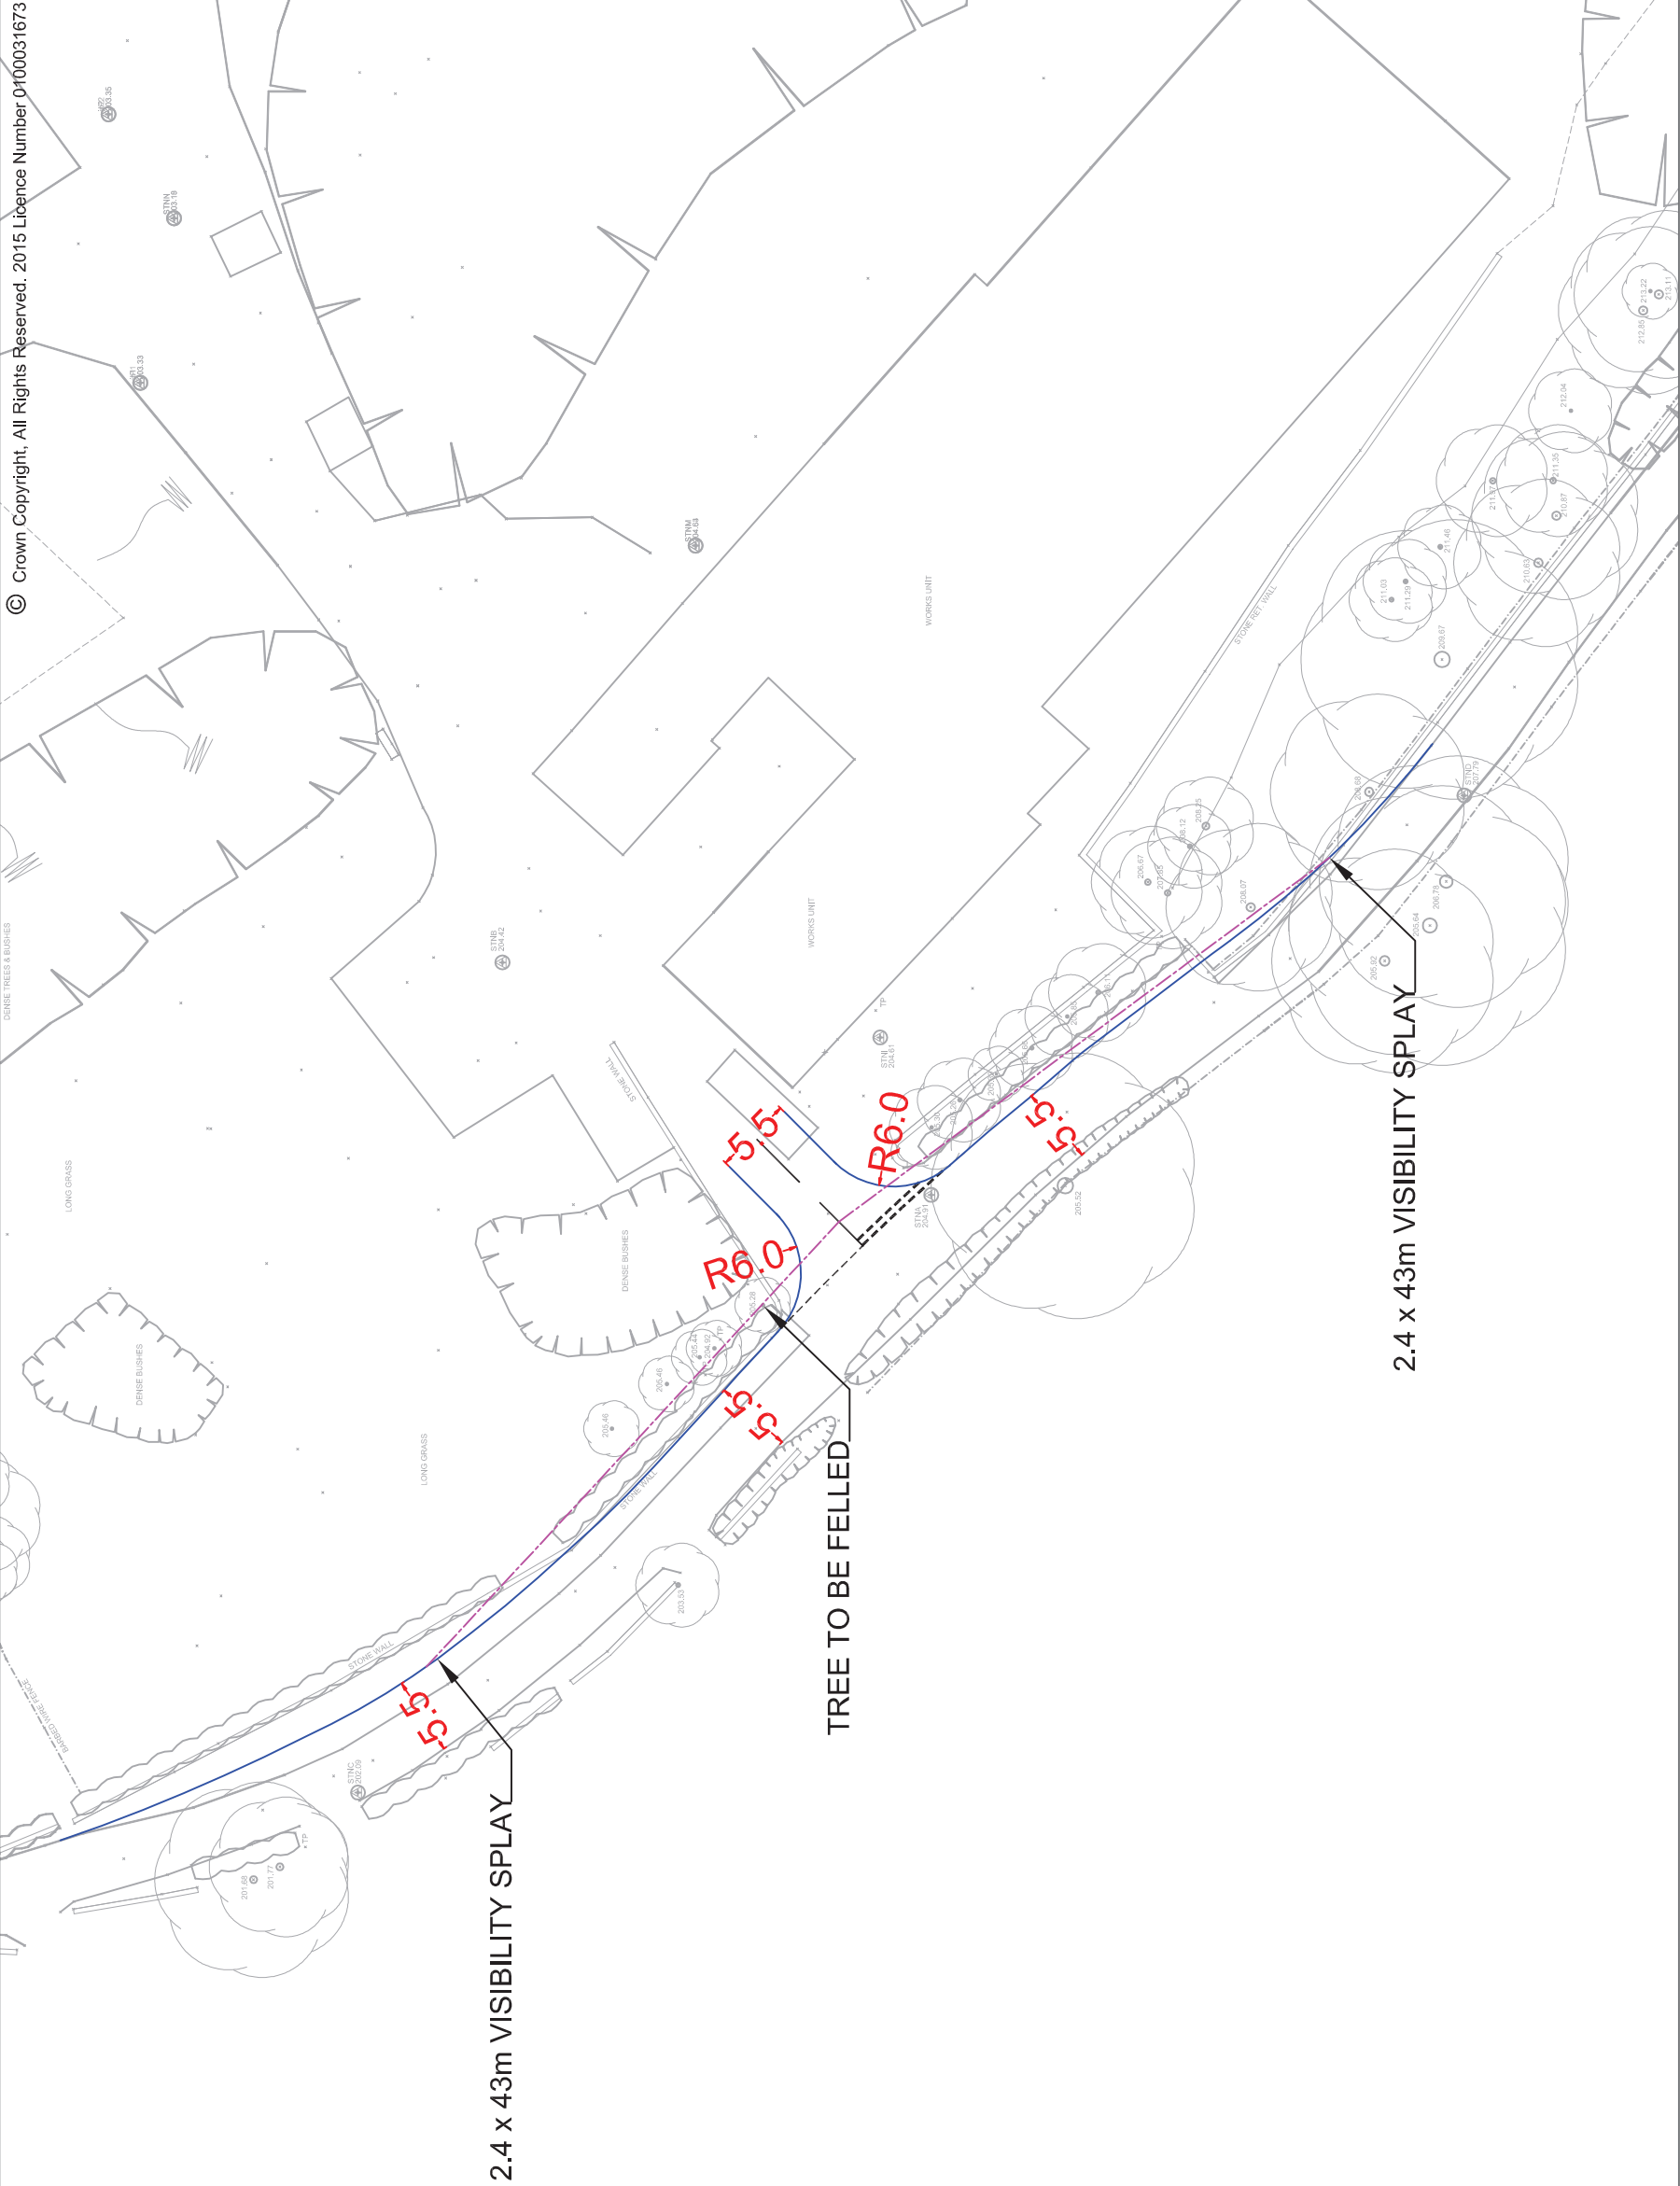

2.4 x 43m VISIBILITY SPLAY

TREE TO BE FELLED

2.4 x 43m VISIBILITY SPLAY

SCP Transportation Planning : Infrastructure Design 2 Mount Street, Manchester, M2 5WQ, Tel 0161 832 4400, Fax 0161 832 5111 www.scptransport.co.uk, Email info@scptransport.co.uk		Project Title RENEW LAMND DEVELOPMENTS LTD HURST QUARRY HURST ROAD, BIDDULPH		Drawing Title ACCESS DESIGN		Scale 1:500 @ A3		By BA		Rev -		Description -		Date -		By -		Drawing No. SCP/13151/F01	
						Date 20.04.2015		Checked WB		-		-		-		-			
						Approved/ Unapproved -		Status PLANNING		-		-		-		Revision -			