



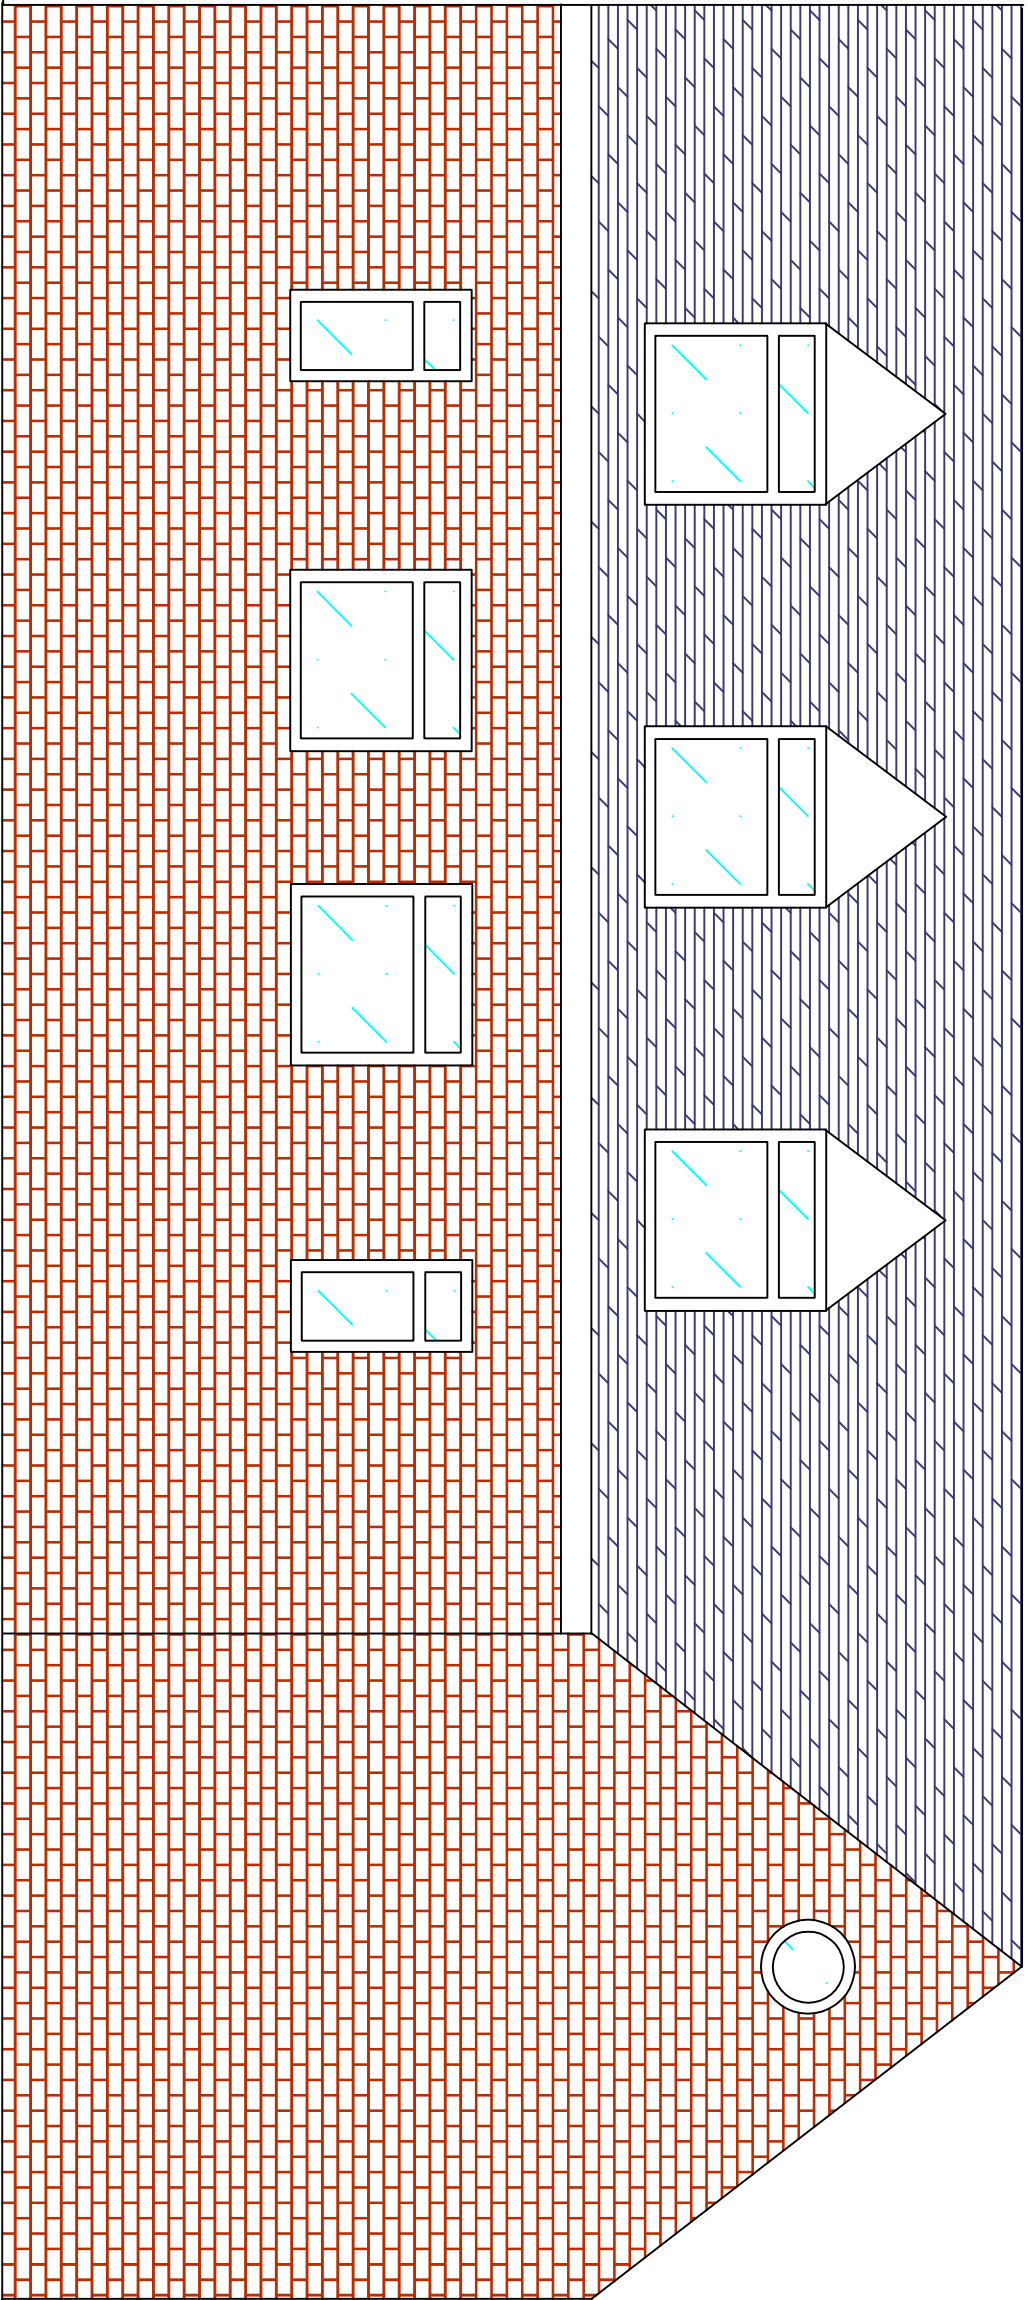

SIDE ELEVATION

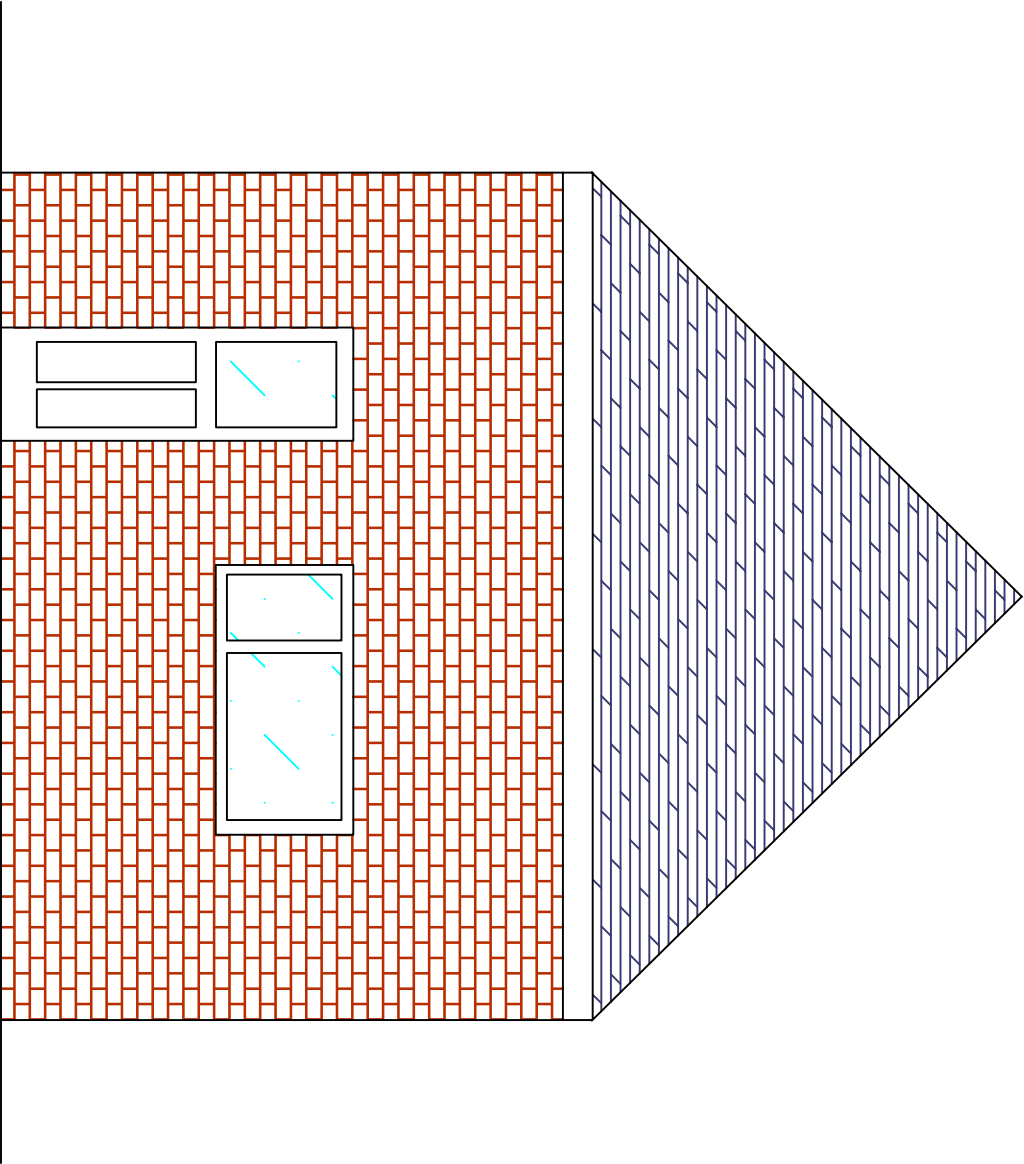

END ELEVATION

Rev A:

This drawing is copyright and should not be reproduced without the permission of John Keates Design.
To be read in context with any other structural or specialist drawing.
Contractor is to check and verify all building and site dimensions, levels and services locations and to only use figured dimensions. Any discrepancy to be verified with John Keates Design before work commences.
If any dimensions are changed or specification of materials altered from this drawing then John Keates Design cannot accept any responsibility from the resulting consequences.

John Keates <i>design</i> "Kenwood", Newcastle Road, Talke, Stoke-on-Trent, ST7 1UR	
01782 771843	
07944408853 www.johnkeates-design.co.uk e-mail: john@john-keates-design.co.uk	
TITLE: Existing Layout	
PROJECT: Elevations at Stonetrrough Farm, Hartseahhead	
CLIENT: Mr. John Oakes, Stonetrrough Farm, Holly Lane, Hartseahhead, Stoke-on-Trent, Staffs, ST7 4LE	
DATE: 25th. January 2017	SCALE: 1:50 @ A2
DRG NO: 17-003-01	