



Projecting Sign  
Scale 1:10

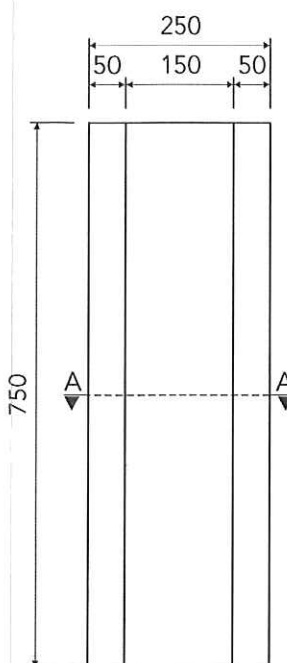

Top-hat Details  
Scale 1:10

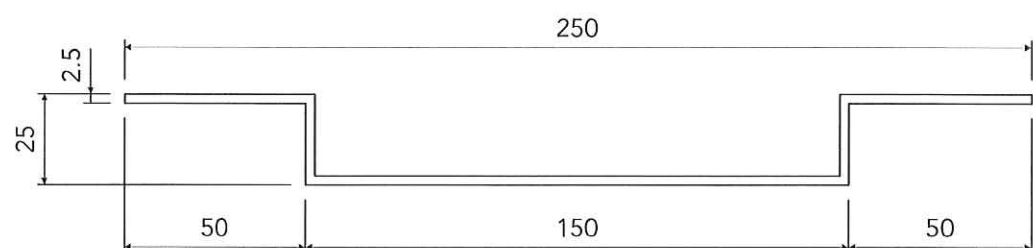

Section A - A  
Scale 1:2

DRAWING STATUS  
(✓) READY FOR MANUFACTURE - ARTWORK from drawing file

EXISTING



PROPOSED



SIGN SPECIFICATION

- Manufacture and install **1no.** new projecting sign.

To be constructed as 2no. folded 2.5mm aluminium lids with 20mm returns all-around fitted back-to-back over an internal frame to give a total sign depth of 40mm, lids to be finished to match EE Aqua and notched to suit frame fixings along top-return.


Internal frame to be constructed from mild steel (framework design TBC), fitted onto fascia using ornate bracket finished to match PMS 431c. Sign to be supplied with a shallow 25mm deep mild steel top-hat fitted onto fascia hidden within sign to provide solid fixing grounds for projector.

EE logo to be flat cut from 5mm aluminium finished to match EE Yellow complete with face applied EE Aqua vinyl logo, to be stood off lids by 25mm using Large Nylon locators.

Non-illuminated.

EE AQUA	PRINT: C80 M0 Y35 K0 PAINT: Match PMS satin* <sup>TBC</sup> VINYL: MACal 9748-03 MATCH: PMS 326c	EE YELLOW	PRINT: C0 M4 Y100 K0 PAINT: N/A VINYL: MACal 9708-01 MATCH: PMS 012c	EE GREY	PRINT: C22 M7 Y8 K65 PAINT: N/A VINYL: N/A MATCH: PMS 431c
EE IVORY	PRINT: C8 M7 Y22 K0 PAINT: N/A VINYL: N/A MATCH: PMS 9143c	WHITE	PRINT: C0 M0 Y0 K0 PAINT: N/A VINYL: Std. Trans White matt MATCH: N/A	BLACK	PRINT: C100 M100 Y100 K100 PAINT: N/A VINYL: Std. Black block out MATCH: N/A

FONTS: EE Nobblee Light (Sample TEXT 1234) EE Nobblee Regular (Sample TEXT 1234) EE Nobblee Bold (Sample TEXT 1234)

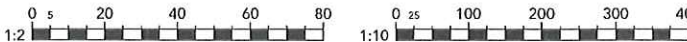

DRAWING NOTES  
ALL DIMENSIONS ARE IN MILLIMETRES (mm) AND WITHIN A 3mm UNLESS OTHERWISE SPECIFIED. DO NOT SCALE FROM DRAWING.  
ALL COLOURS ARE INDICATIVE AND MAY NOT BE AN EXACT MATCH OF FINAL PRODUCT COLOUR.  
ALL CONSTRUCTION RELATED PRODUCTS TO QUALITY REQUIREMENT EN 1010 EXC 2, UNLESS OTHERWISE SPECIFIED BY A WELDING SYMBOL IN ACCORDANCE WITH BS 22553 ALL FILLET WELDS WILL BE A MINIMUM LEG LENGTH OF 5MM.  
REVISION NOTES ARE RELATIVE TO THE INDIVIDUAL PAGE WRITTEN ON.

REV	DESCRIPTION	DATE	DESIGNER
00	Initial proposal	16-02-17	S. Limb
01	Amended sign spec and design (S.L)	17-02-17	

DATE  
16-02-17

© THIS DRAWING/DESIGN IS COPYRIGHTED AND IS THE PROPERTY OF PEARCE SIGNS LTD.  
IT IS TO BE USED BETWEEN THEMSELVES AND THE CLIENT AND ANY REPRODUCTION WITHOUT WRITTEN PERMISSION IS STRICTLY PROHIBITED.

CLIENT  
EE

SITE ADDRESS  
Leek  
4 Gaunt Buildings,  
Derby St, Leek,  
ST13 6HP

SIGN EXT 002 - Projecting Sign	
DWG No. 001073	REV 01
SCALE @A3 1:2 / 1:10	SHEET 2