


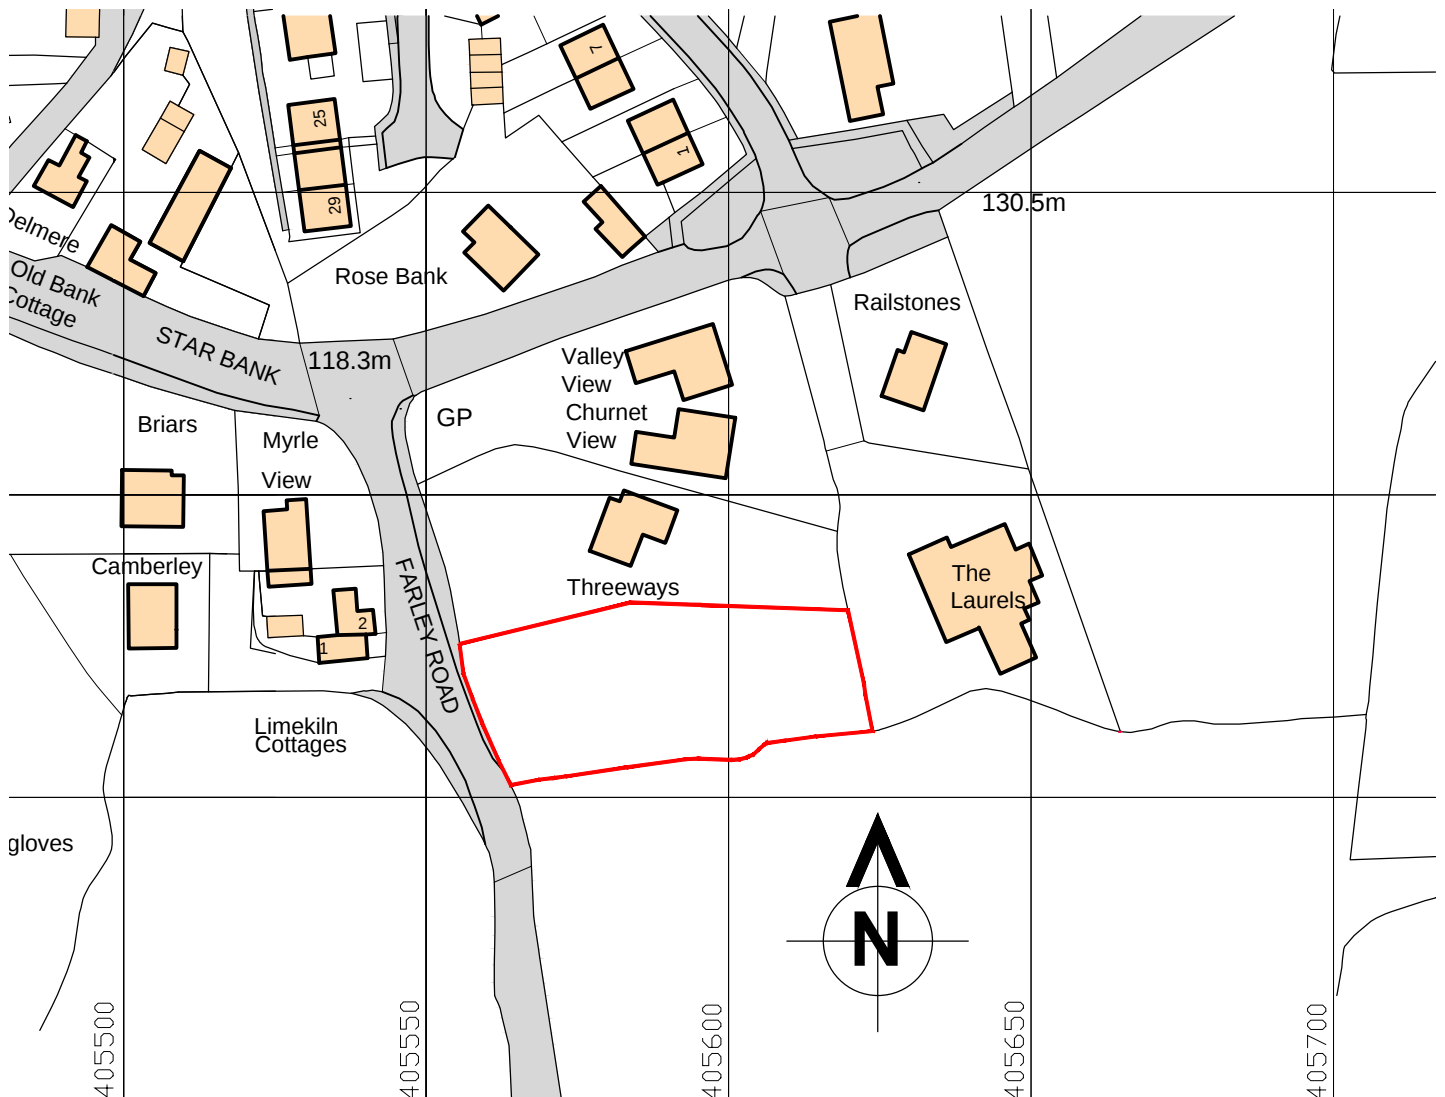

Application Site



Scale

**ARCHITECTURE  
DESIGN  
DEVELOPMENT**

ARCHITECTURE DESIGN DEVELOPMENT Limited  
Caledonian House, Tatton Street, Knutsford, Cheshire. WA16 6AG  
e-mail: architects@add-knutford.co.uk  
Fax. 01565 750818 Tel. 01565 750775

Contract -

Drawing -

**Proposed Flats, Land adjacent to  
Threeways, Farley Road,  
Oakamoor**

**Site Location Plan**

Drawn - MJN

Checked - RT

Approved - \*

Date -

Mar. 2017 Scale - 1:1250 @ A4

Job no. - 1708

Drwg no. - L03

Revision - \*

Cad file - 1707-L03

©ADD