

Client: Mr Steve Horton


Drawing No: 16/BC/04

Job: Barn conversion at Kerry Hill Farm
Bucknall ST2 8NA


Date: April 2017

Title: Block Plan as Existing

Scale: 1:500

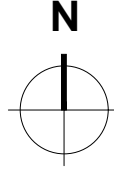

Existing 300mm concrete storm
drain to attenuation pond to North
(Refer to 1:2500 Location map)

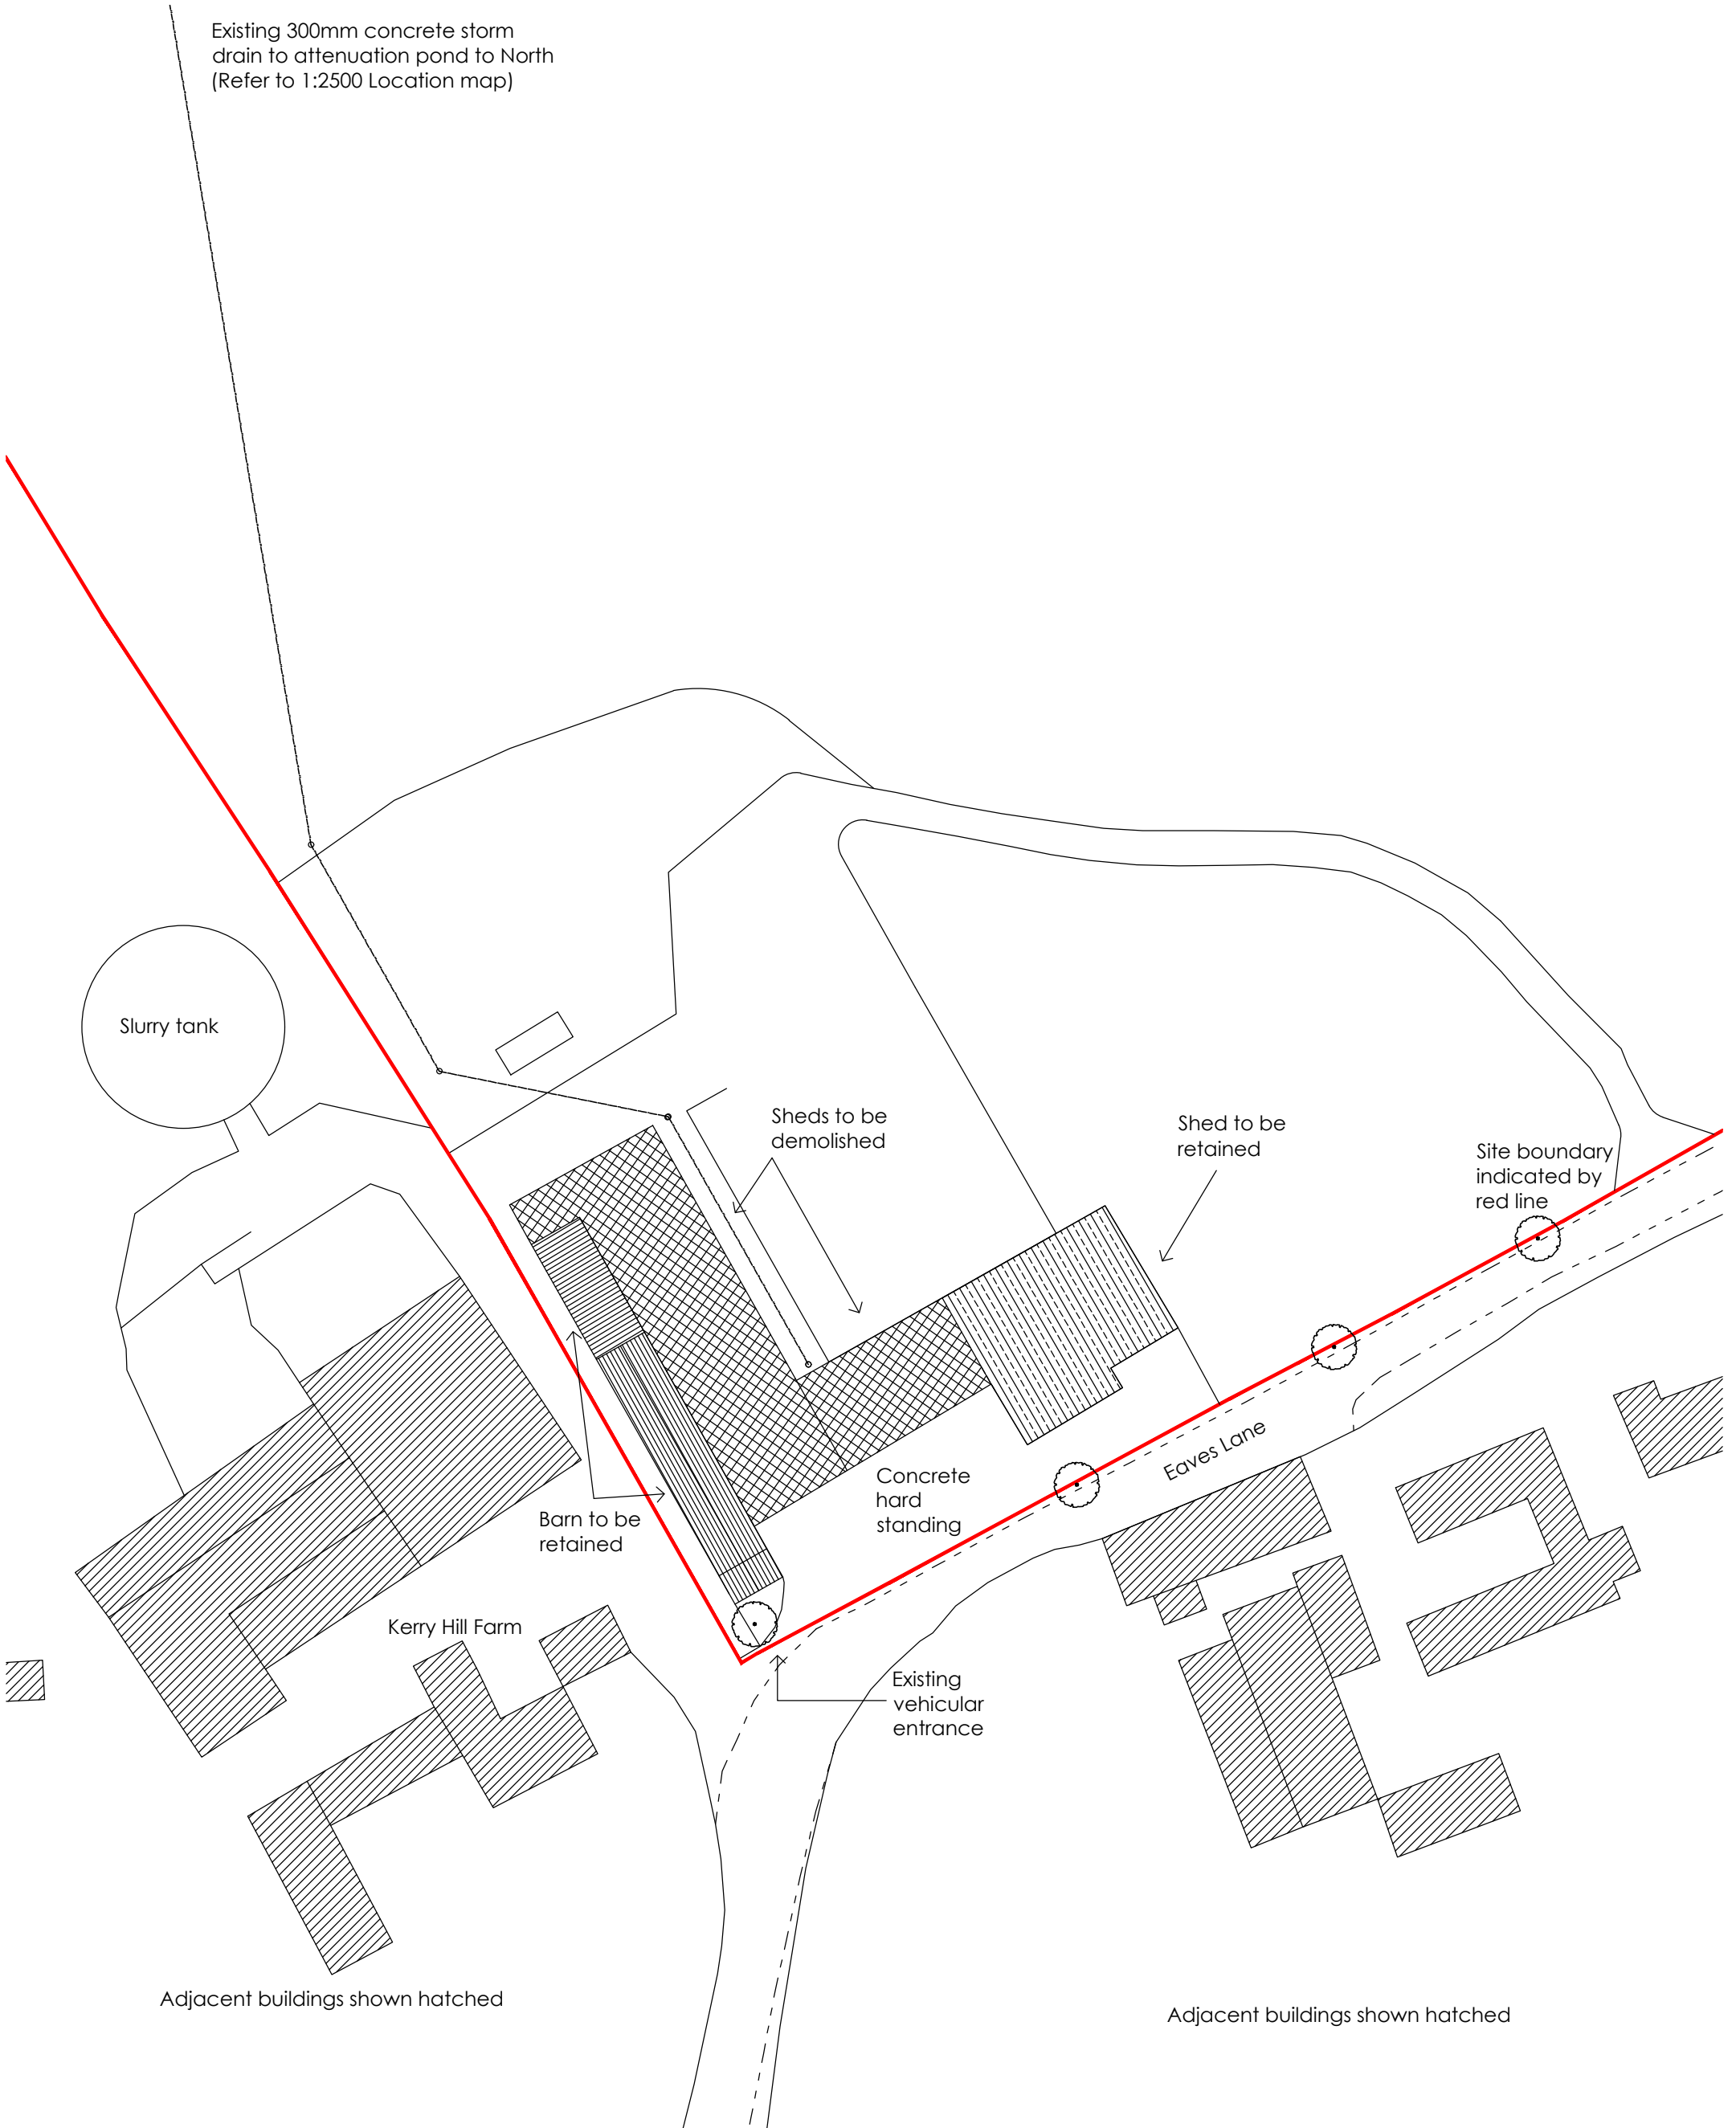

Slurry tank

Sheds to be
demolished

Shed to be
retained

Site boundary
indicated by
red line

Barn to be
retained

Concrete
hard
standing

Eaves Lane

Kerry Hill Farm

Existing
vehicular
entrance

Adjacent buildings shown hatched

Adjacent buildings shown hatched