


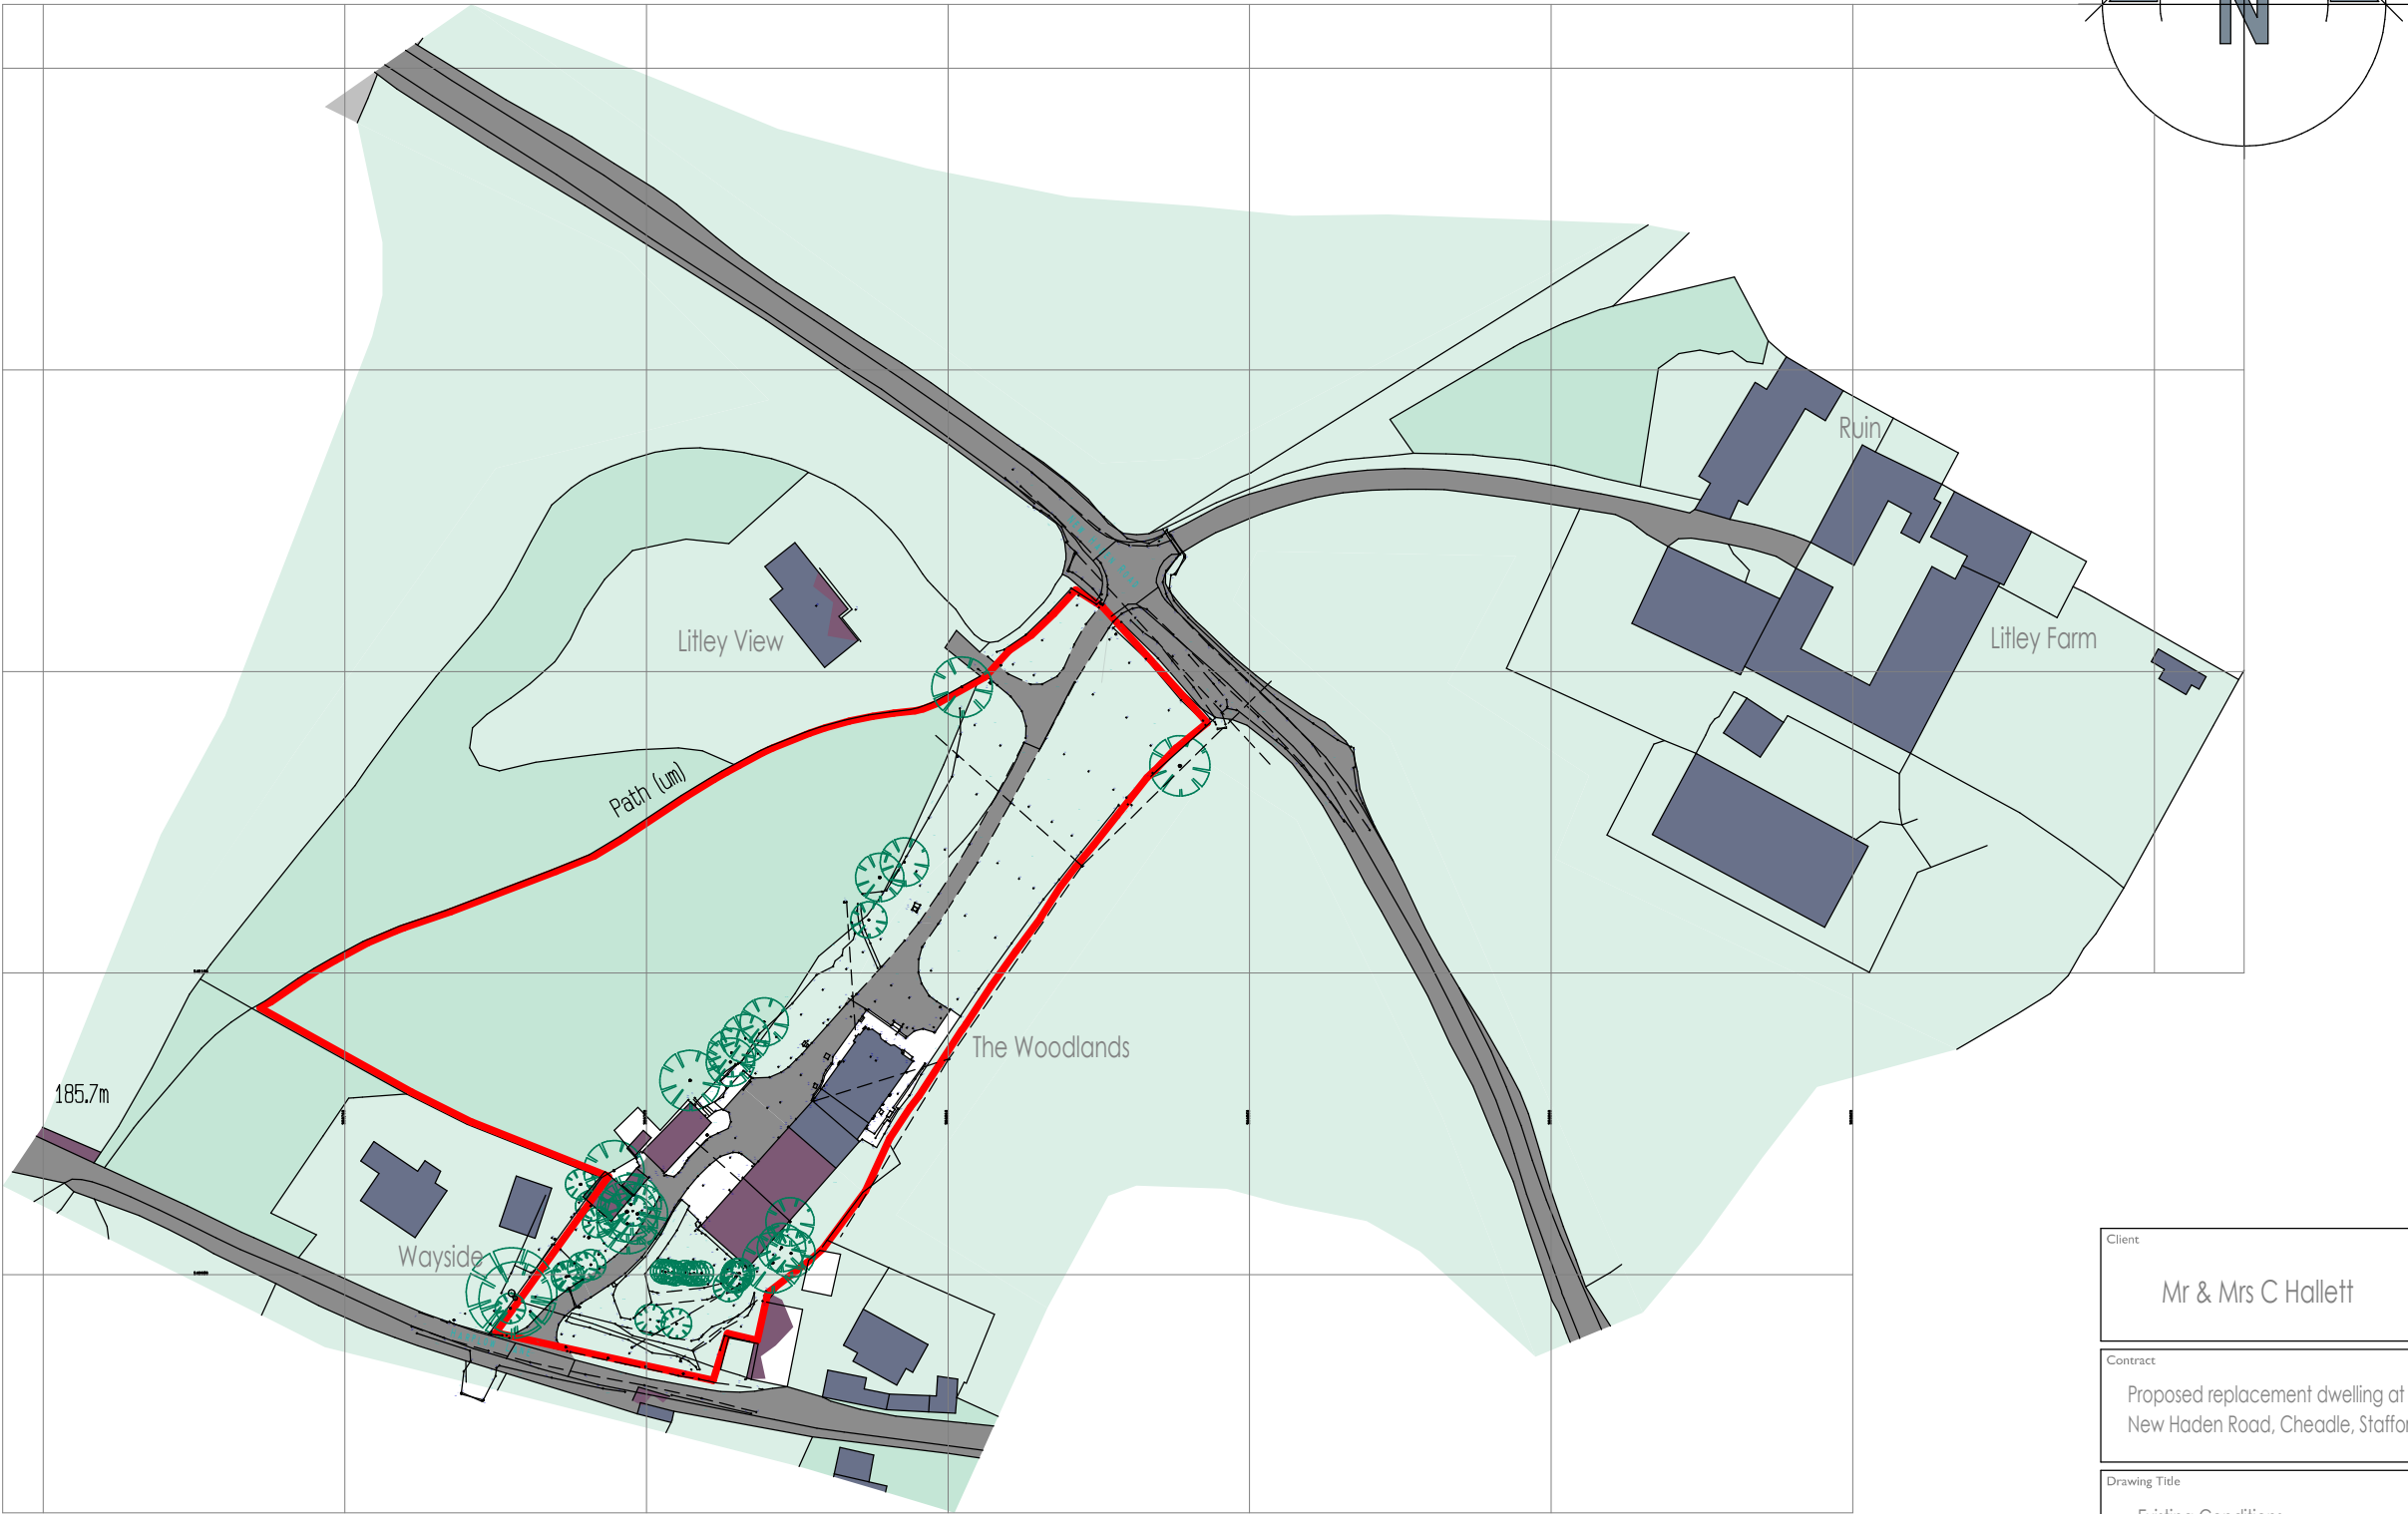

Ordnance Survey, (c) Crown Copyright 2017. All rights reserved. Licence number 100022432

site location plan
scale 1:1250

A3

Client		Mr & Mrs C Hallett	
Contract		Proposed replacement dwelling at The Woodlands, New Haden Road, Cheadle, Staffordshire, ST10 1UF	
Drawing Title		Existing Conditions Site Location Plan	
Date	March 2017	Status	Preliminary
Scale	1:1250 @ A3	Contract Number	5346
Dwg. No.	5346 - 004	Revision Suffix	A
Revisions			
Rev A	04.05.17	Red line amended	