

**DBD Architectural
Consultancy Ltd ©2017**

1. Copyright is vested with DBD Architectural Consultancy Ltd.
2. All dimensions to be checked on site before proceeding.
3. Contractor to check/adjust dimensions of new work to suit existing conditions.
Do not assume existing structure or details are plumb, square or level.
4. Contractor must notify the architect of any discrepancies before proceeding.
5. All drawings to be read in conjunction with all other consultants drawings and specs.

Rev	Date	Description




**DBD Architectural
Consultancy**
DBD Architectural Consultancy Ltd
50 Broad Street, Leek,
Staffordshire, ST13 5NS
01538 383118
mail@dbdconsultants.co.uk
www.dbdconsultants.co.uk


Mr and Mrs Sherratt
5 New Lane
Brown Edge ST6 8TQ

**Bedroom formed over
garage
& Internal alterations**

Title	
Site location plan	
Project	
Stage: Planning	
Size: A3	Date: 17.05.17
Scale: 1:1250	Job No: 1727-100
Drawing Number: PL 01	

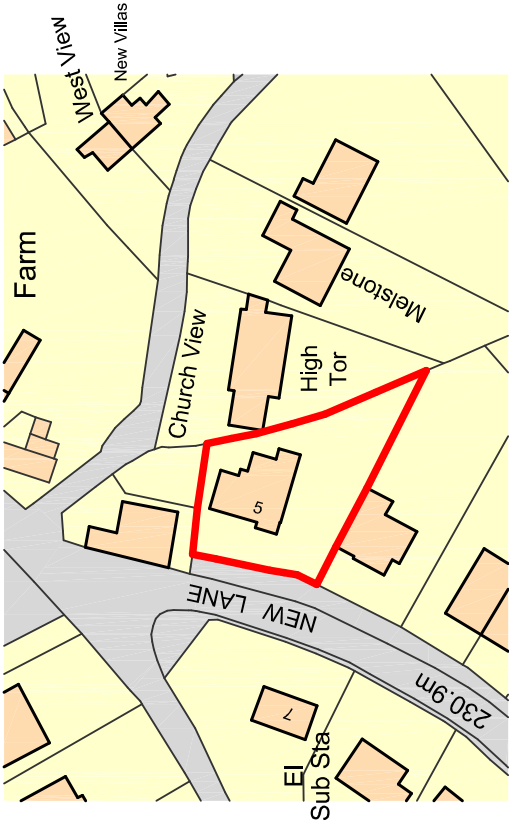

Ordnance Survey, (c) Crown Copyright 2017. All rights reserved. Licence number 100022432

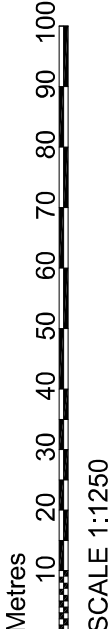

Site location plan 1:1250