


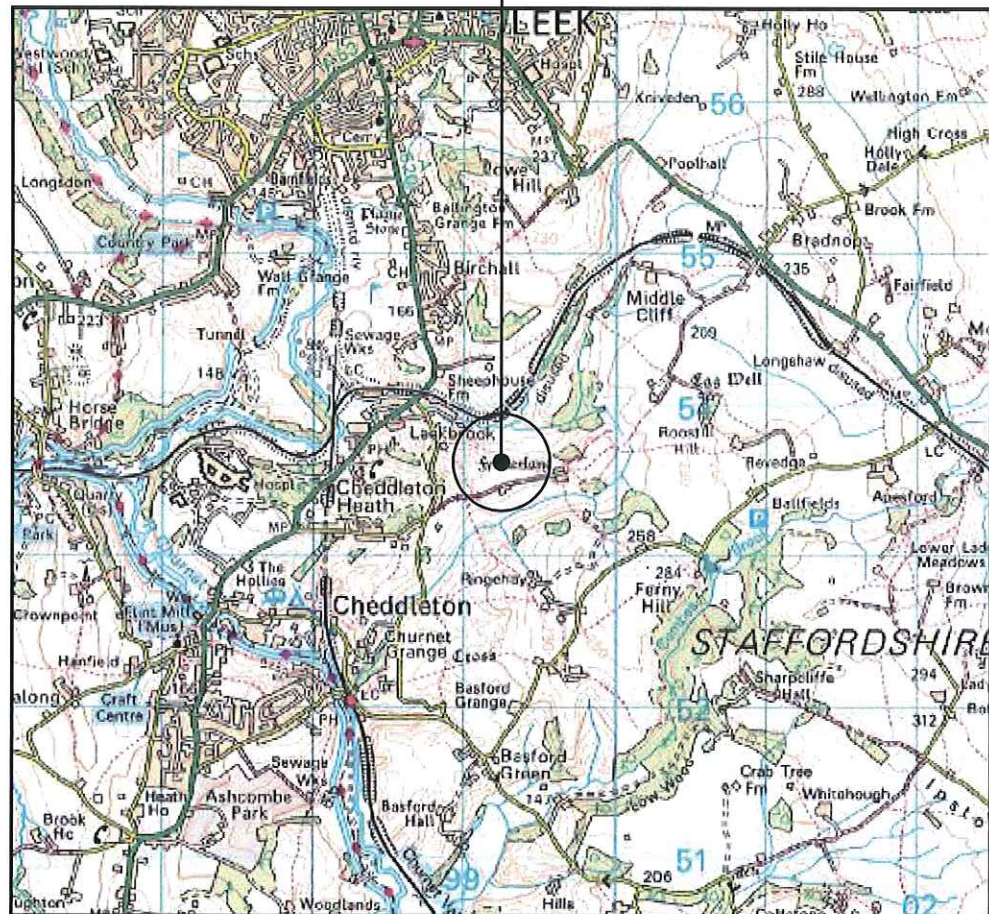



SITE LOCATION (Scale 1:50000)

Ordnance Survey map extract
based upon Landranger map series
with the permission of the controller of
Her Majesty's Stationery Office
Licence No. 0100023487
Crown copyright.




SITE PHOTOGRAPH

The drawings comply with TEF & Vodafone Standard ICNIRP guidelines.
Designed in accordance with CTIL document: SDN0008

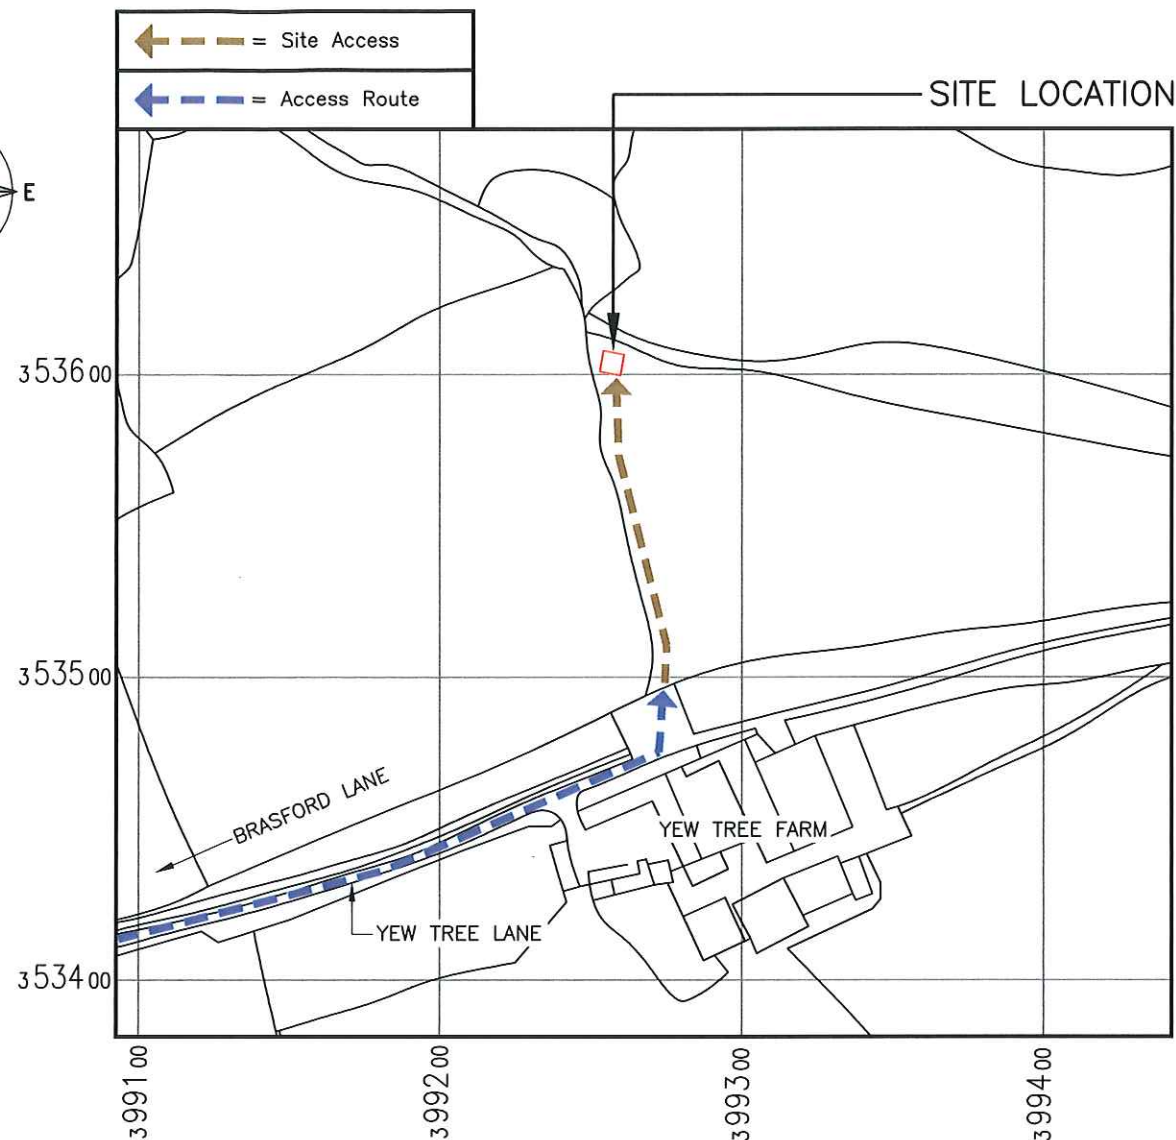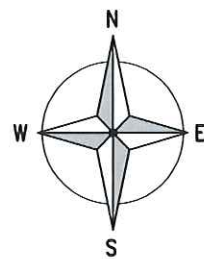

DETAILED SITE LOCATION (Scale 1:2500)

Based upon Ordnance Survey map extract
with the permission of the Controller of
Her Majesty's Stationery Office.
Crown copyright.
Licence No. 100020449

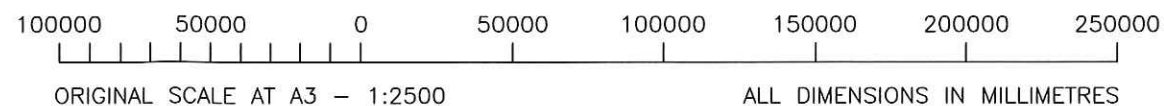

ALL DIMENSIONS ARE IN mm UNLESS NOTED OTHERWISE

N.G.R E: 399266 N: 353609

CONCESSION REQUIRED NO

DIRECTIONS TO SITE:
FOLLOW A523 TO LEAK AND THROUGH LEAK,
TURN LEFT ON TO BRASFORD LANE AND
FOLLOW FOR 0.7 MILES. FARM IS SIGNED
POSTED. GO THOUGH GATE FOLLOW ROAD
UNTIL YOU HIT FARM HOUSE. FIELD IS ON
YOUR LEFT

NOTES:

A	Issued for Approval	AL	MT	31.01.17
REV	MODIFICATION	BY	CH	DATE



Cell Name	Opt.
-----------	------

YEW TREE FARM	-
---------------	---

Cell ID No

CTIL	TEF	VF
241906	-	14416

Site Address / Contact Details

YEW TREE LANE BROOKLANDS WAY LEEK STAFFORDSHIRE ST13 7QF
--

Drawing Title:	SITE LOCATION MAPS
----------------	--------------------

Purpose of issue:	PLANNING
-------------------	----------

Drawing Number:	100
-----------------	-----

Surveyed By:	CP	Original Sheet Size:	A3	Pack Issue:	B
Drawn:	AL	Date:	31.01.17	Checked:	MT
		Date:	31.01.17		