



Section A - A

Scale 1 : 100

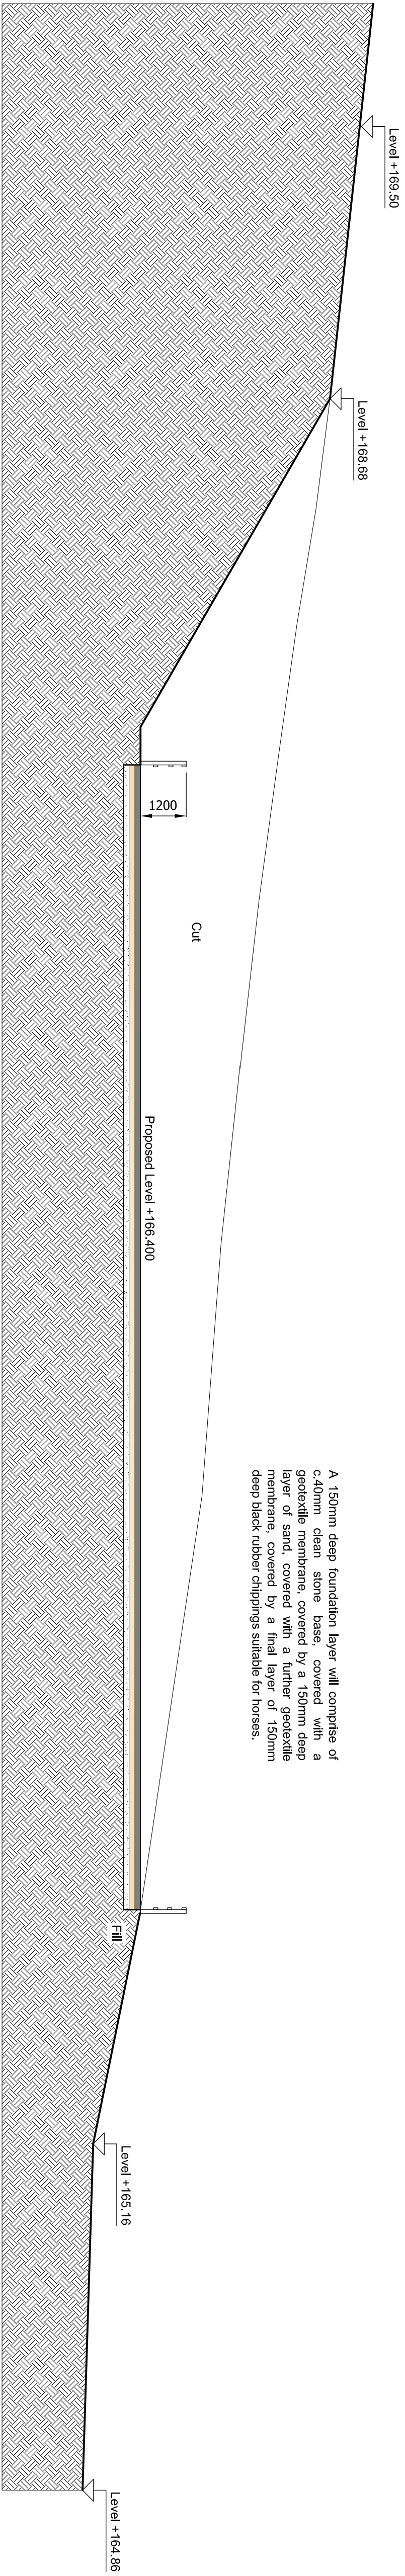


Section B - B

Scale 1 : 100

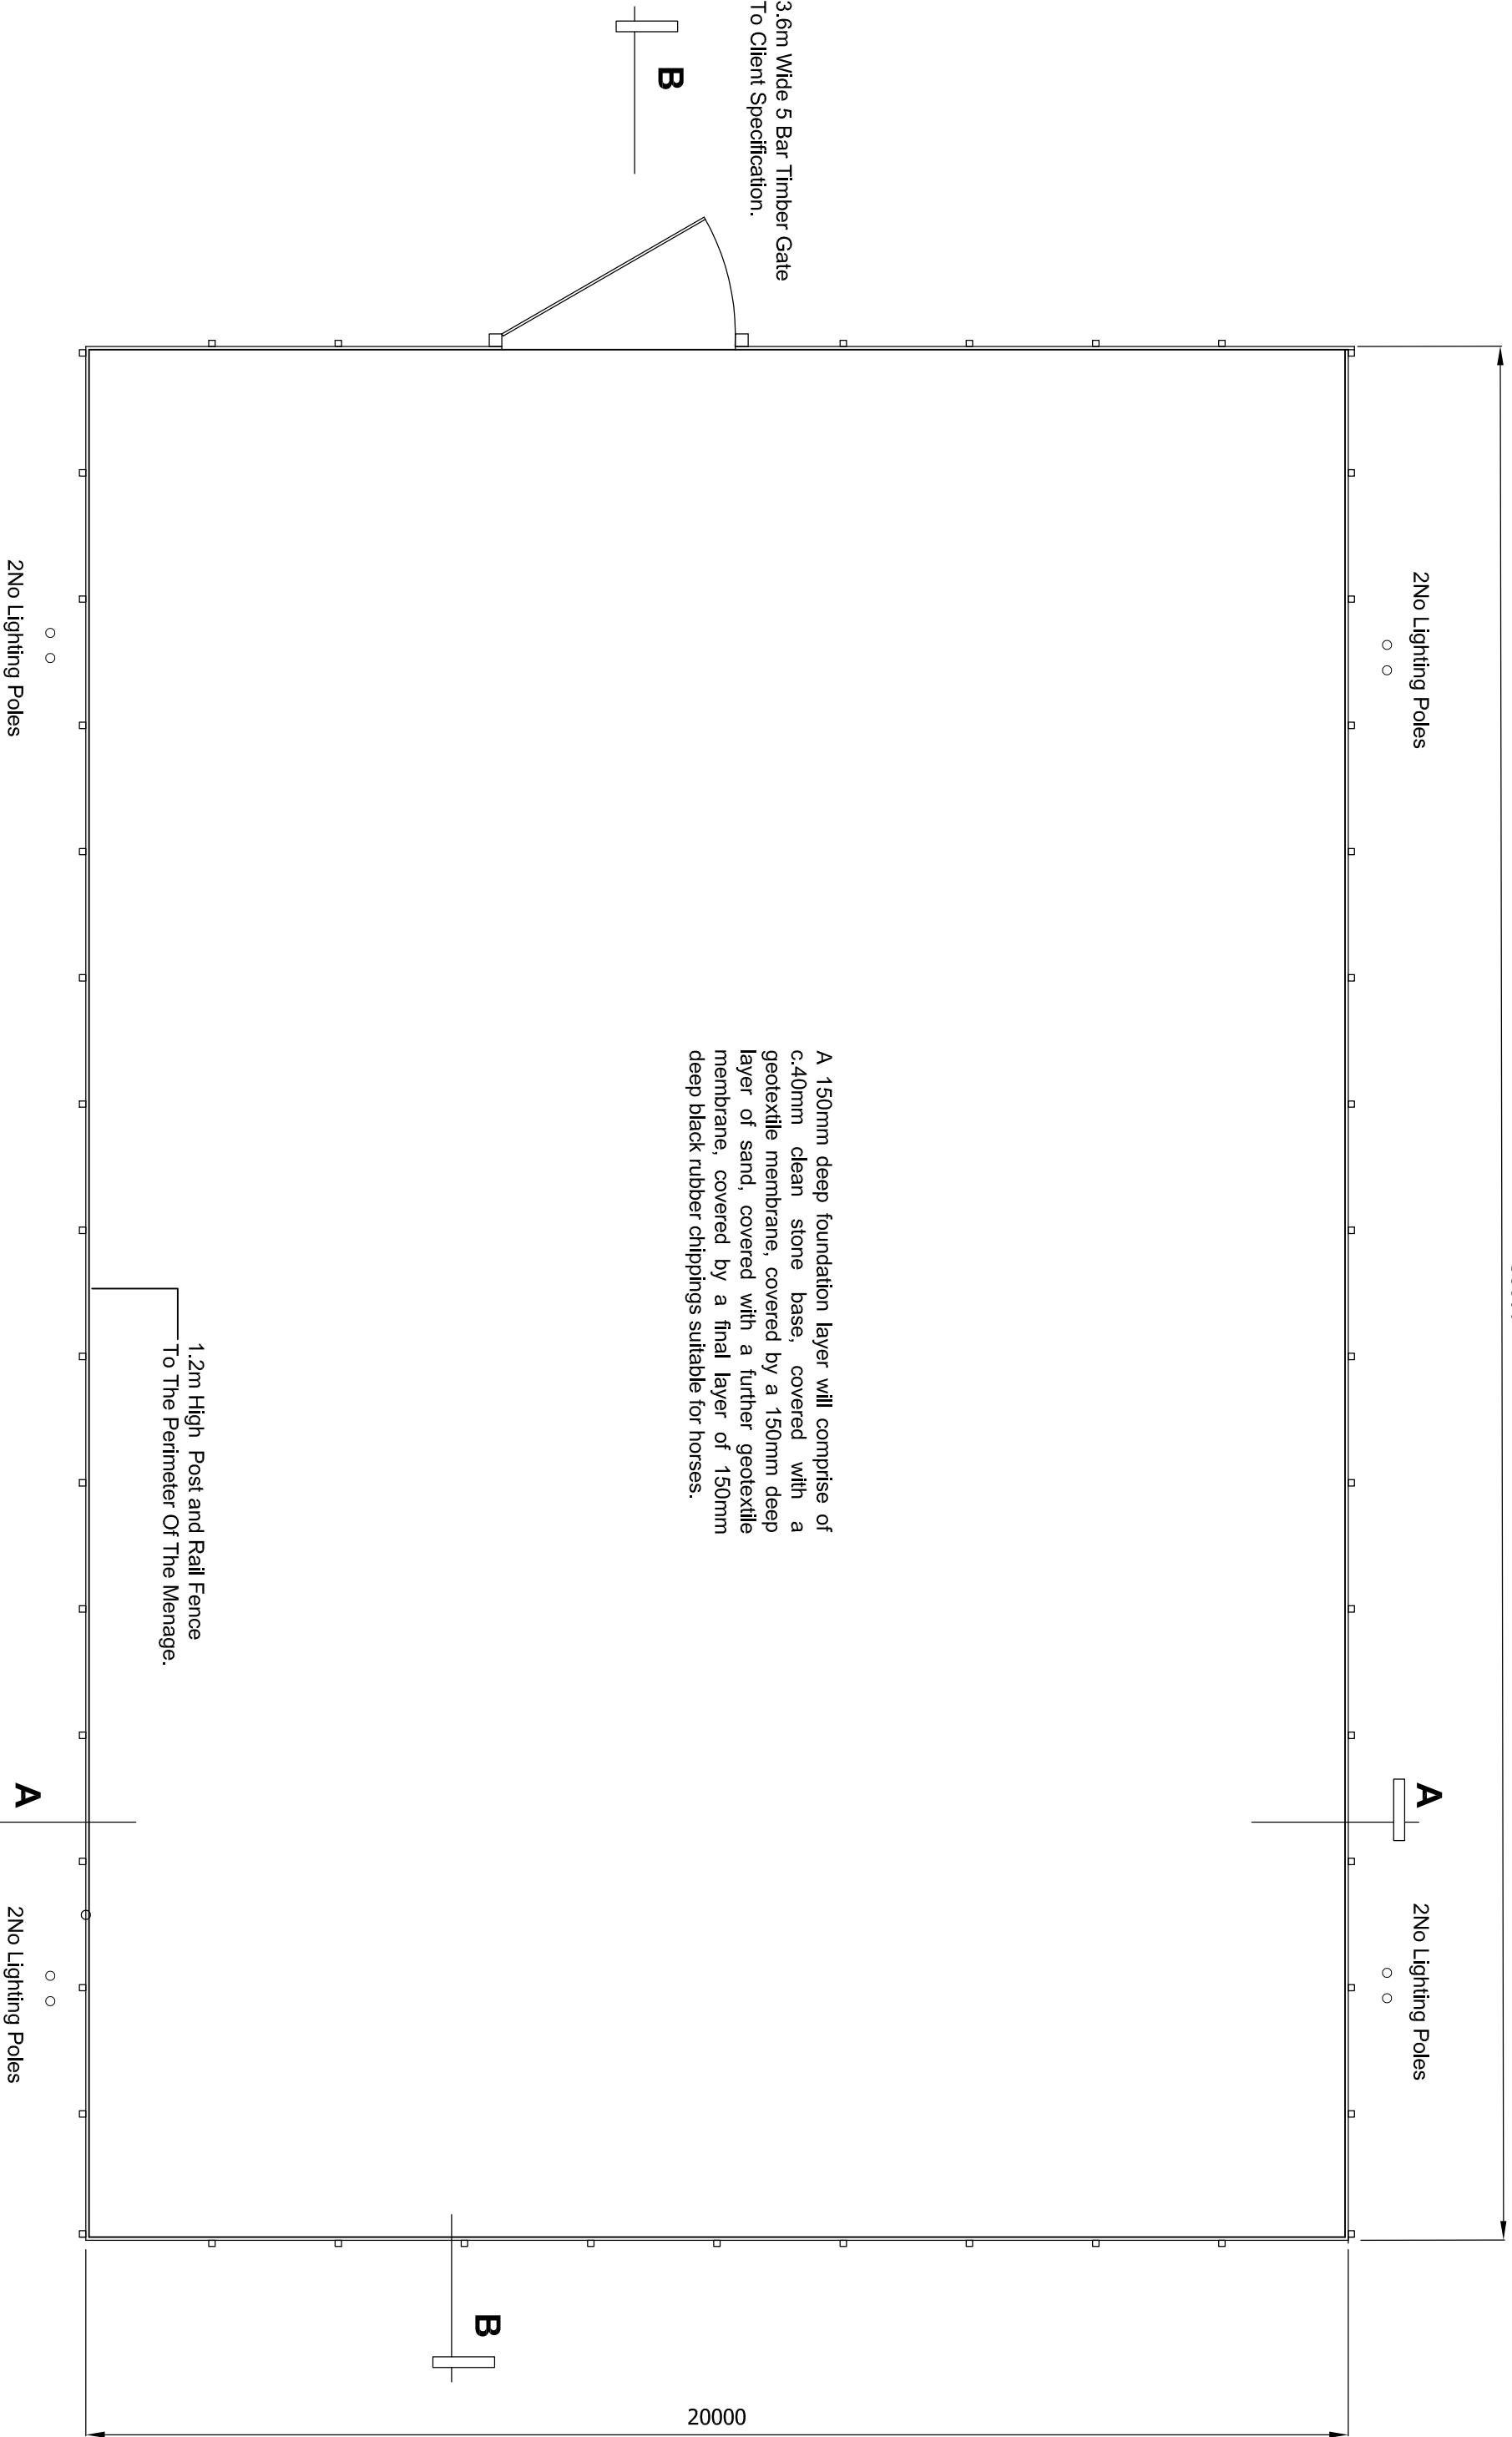


Proposed Menage

Scale 1 : 100

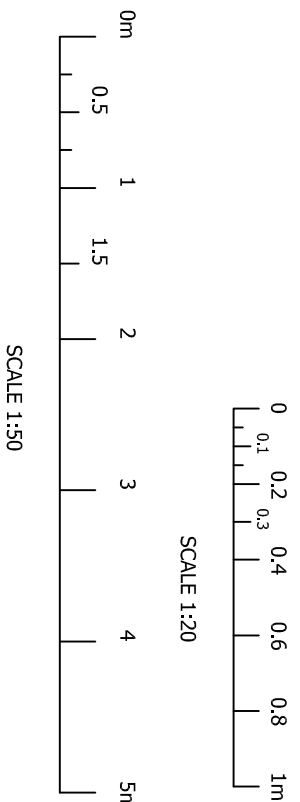

Rev.	Revision Description	Dm	Date
C	Level And Size amended	AKS	16.03.2017
B	Level Raised 1m	AKS	27.02.2016
A	Revised following clients comments.	AKS	11.02.2016

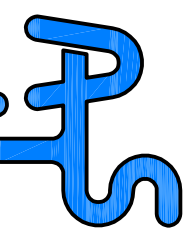

AJS
Structural Design

62 Carter Street
Ulverston
Cumbria, LA14 6EU

Tel: 01889 568056
Fax: 01889 568055

Client:

Mr & Mrs Bullock
Rock Cottage
Cheadle Road , Alton

Title:

Proposed Menage

Drawn By:	Date:	Index No.:
MP	April 2016	

Status: As Shown Paper Size A1

Drawing No:	Revision
A2624-001	C