



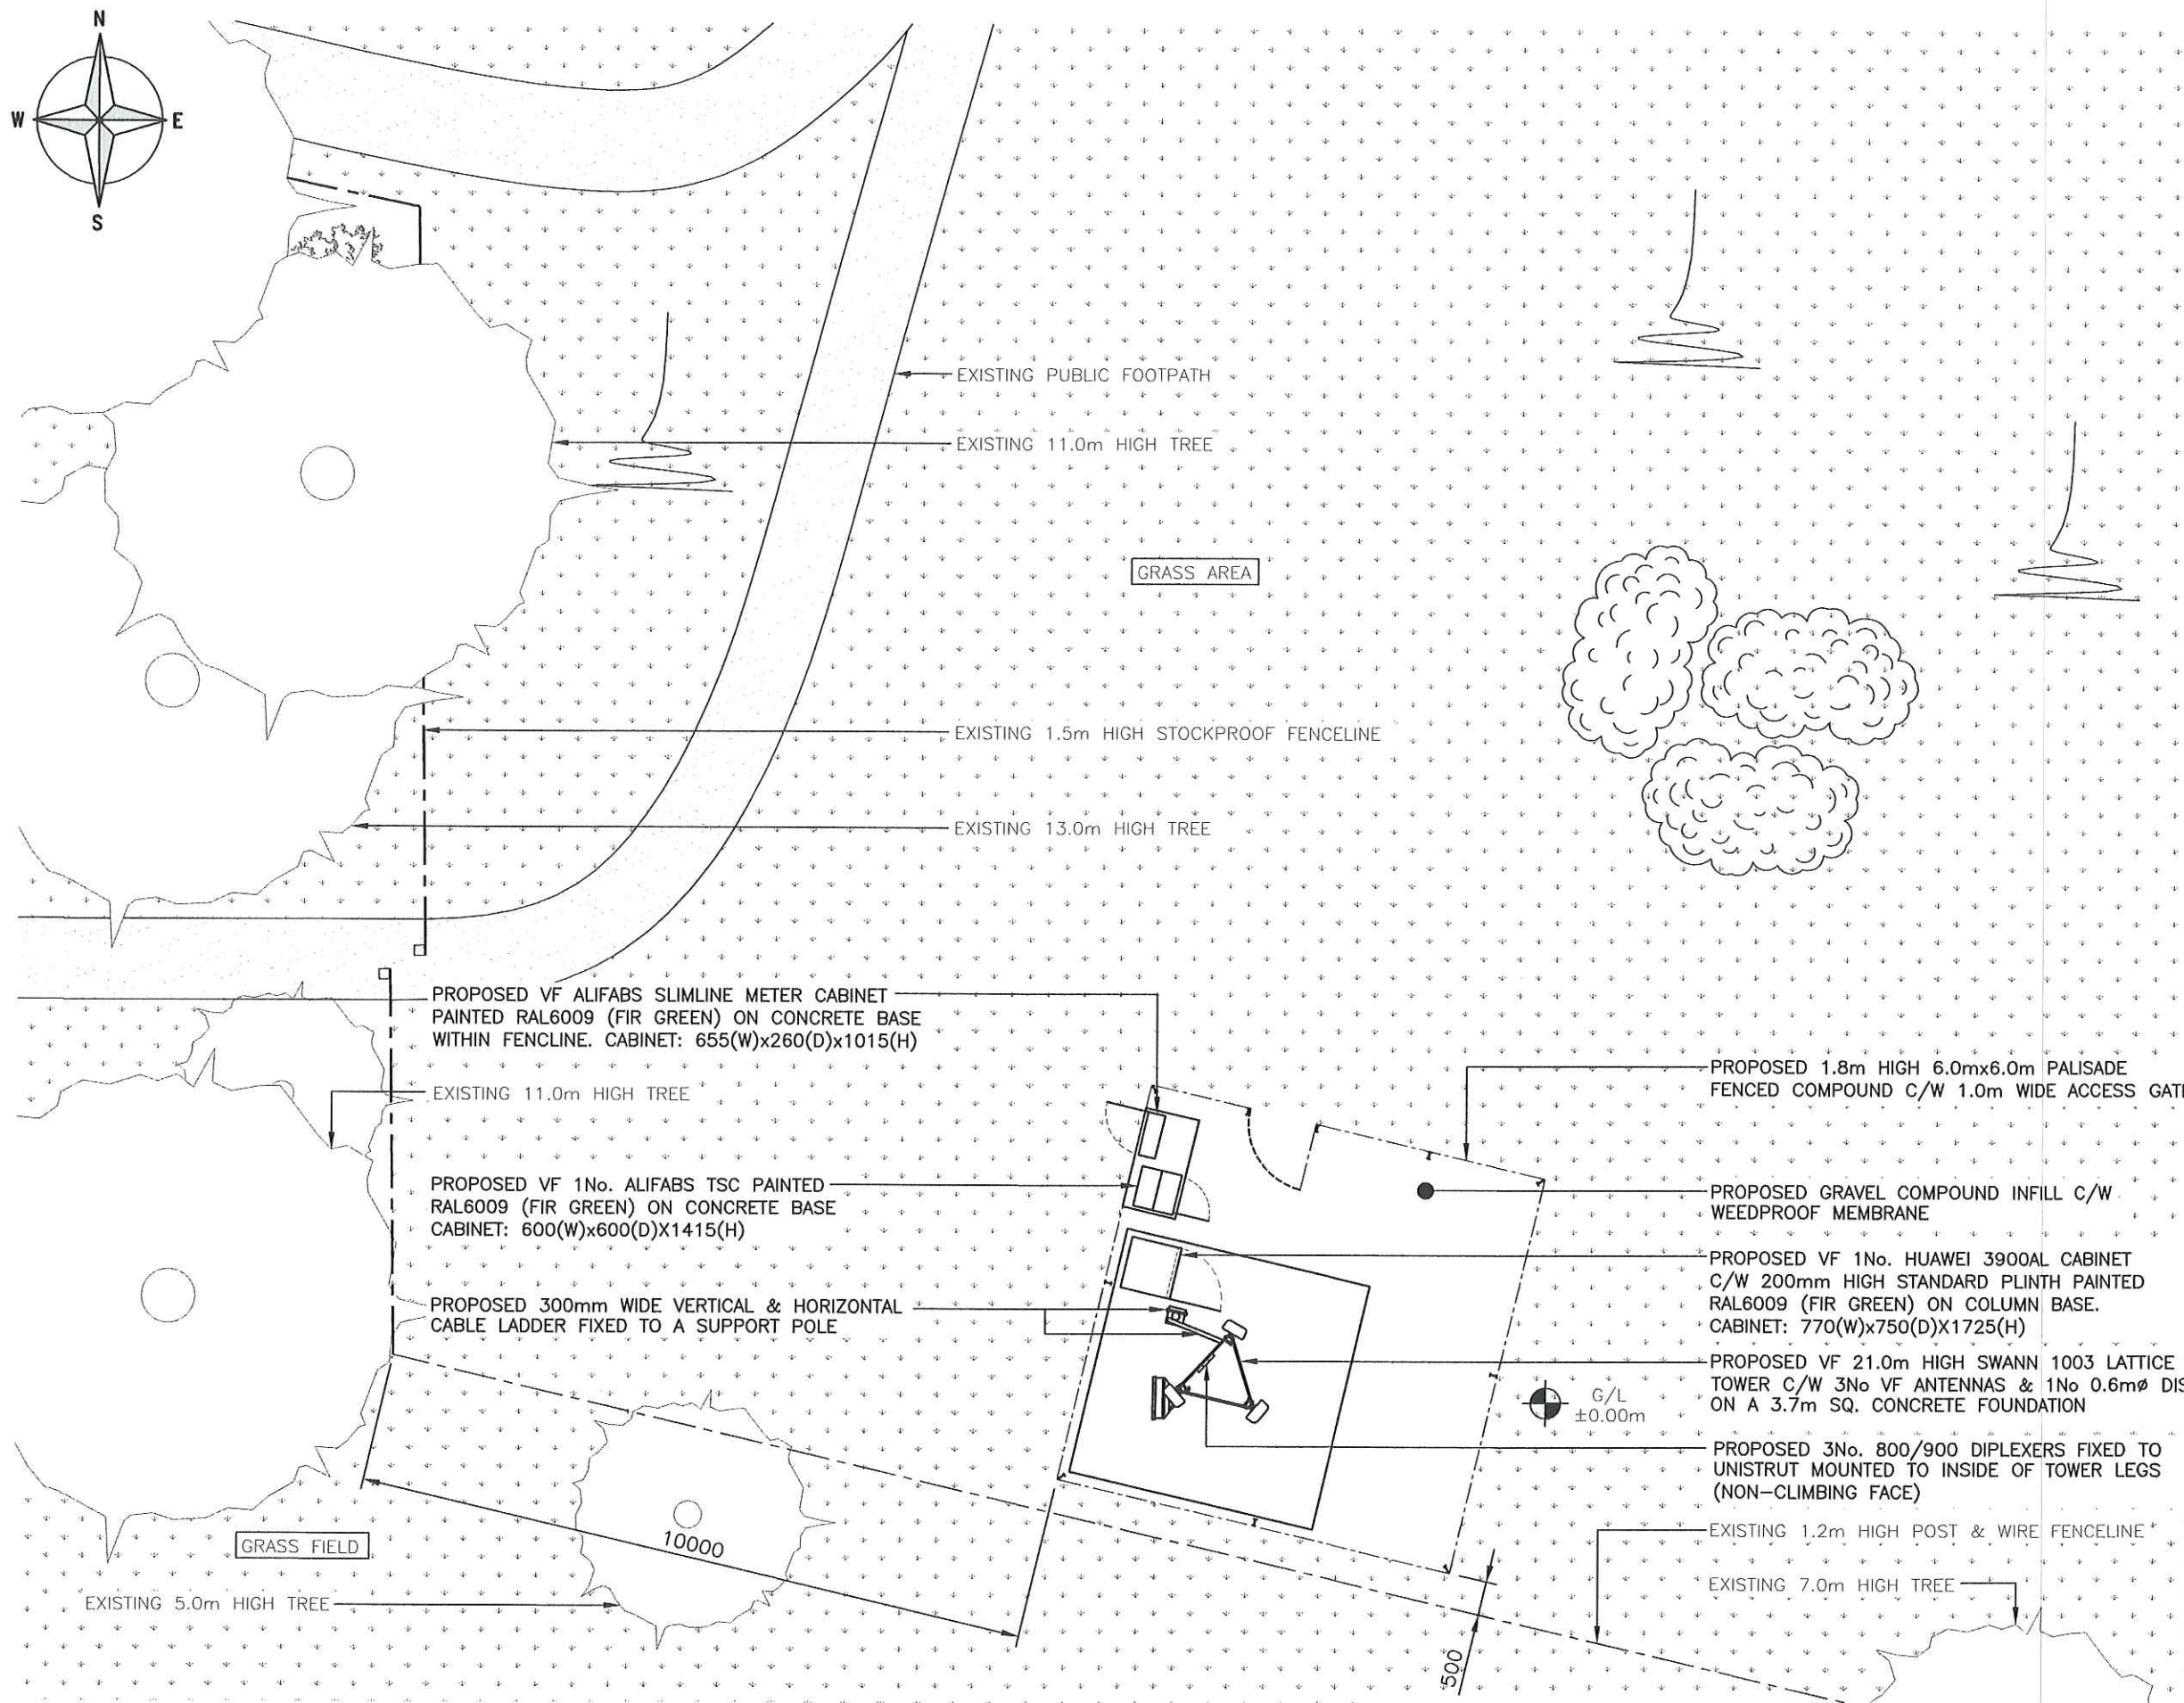

5000 0 5000 10000

ORIGINAL SCALE AT A3 - 1:100 ALL DIMENSIONS IN MILLIMETRES

ALL DIMENSIONS ARE IN mm UNLESS NOTED OTHERWISE				
N.G.R		E: 399877		N: 357742
CONCESSION REQUIRED			NO	
NOTES:				
C	Note revised	RKB	MT	05.07.17
B	Fenced compound revised	RKB	MT	03.07.17
A	Issued for Approval	RKB	MT	04.05.17
REV	MODIFICATION	BY	CH	DATE

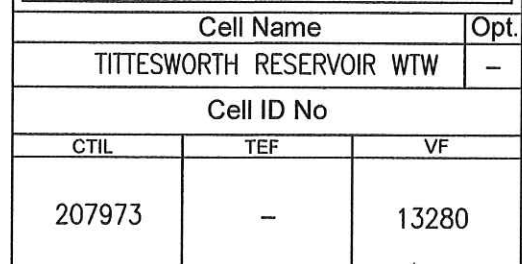

Purpose of issue:		PLANNING		Dwg Rev:
Drawing Number:		201		C
Surveyed By: M Bookes		Original Sheet Size: A3		Pack Issue:
Drawn: RKB	Date: 04.05.17	Checked: MT	Date: 04.05.17	C