
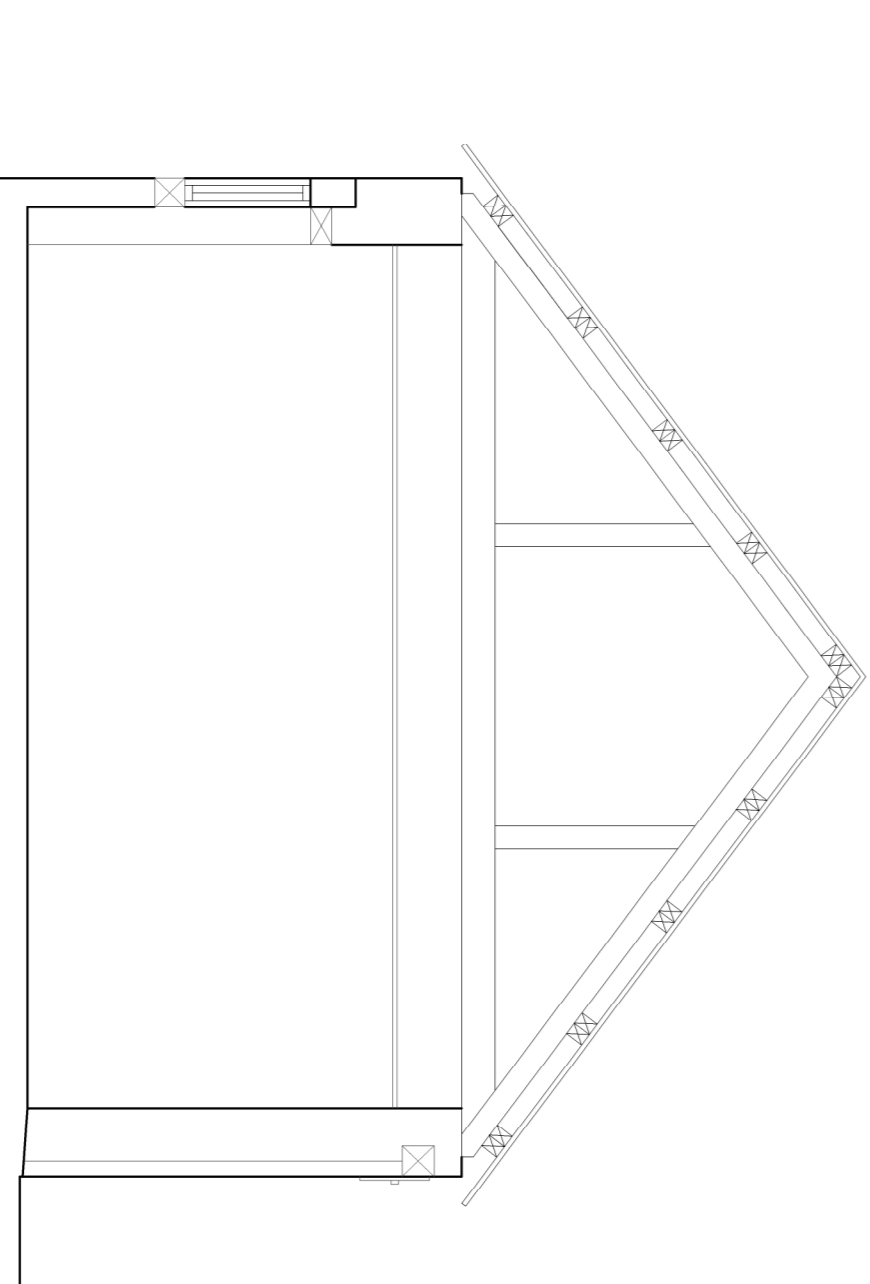
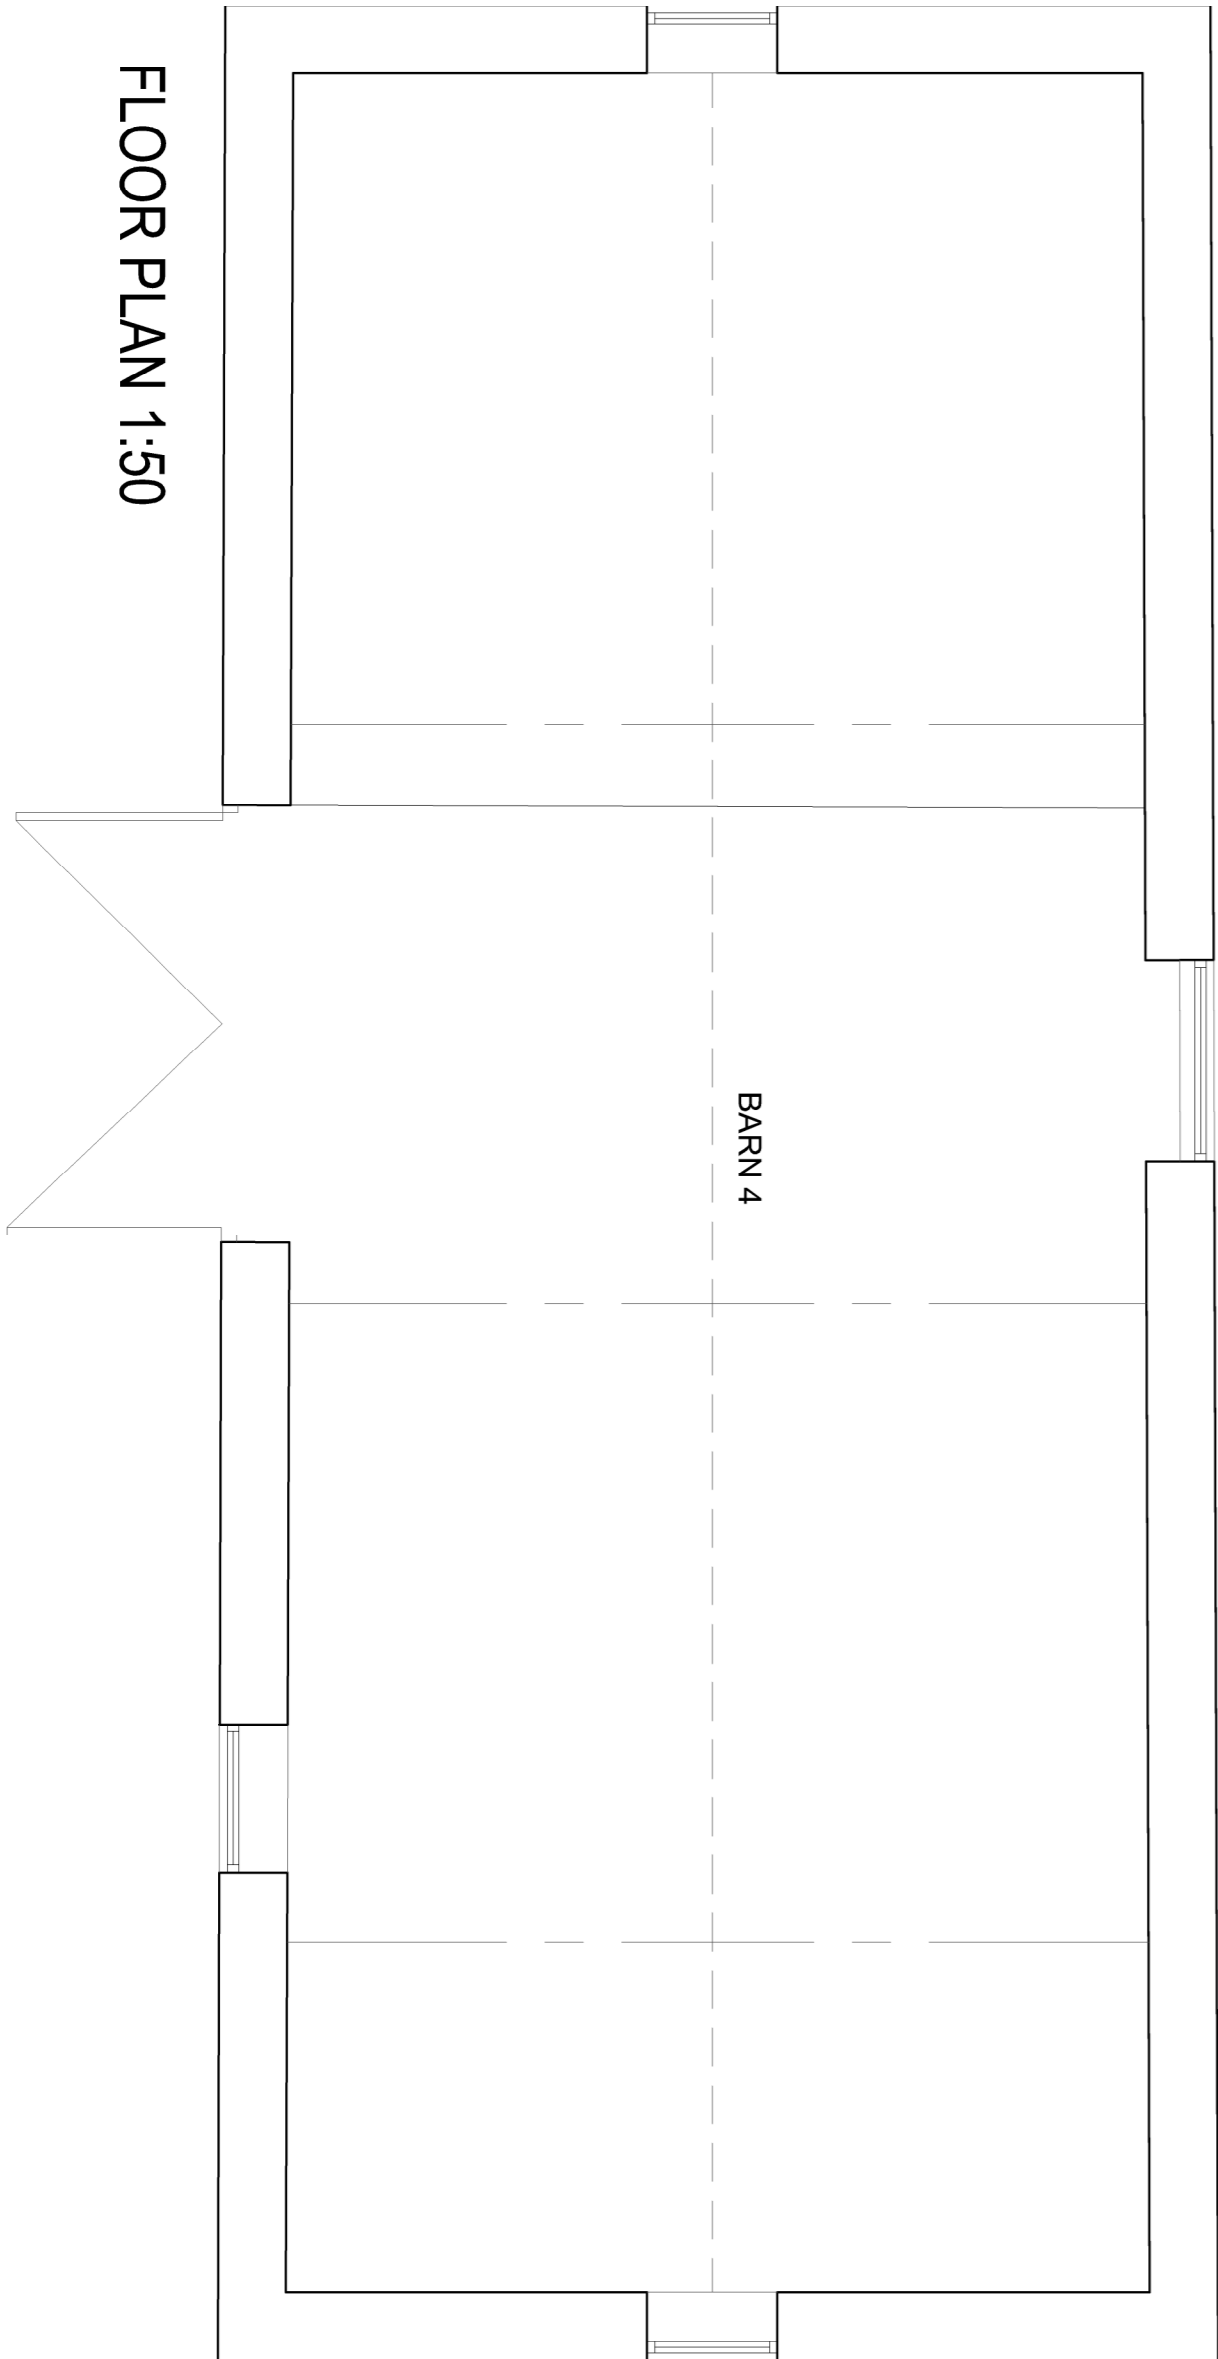
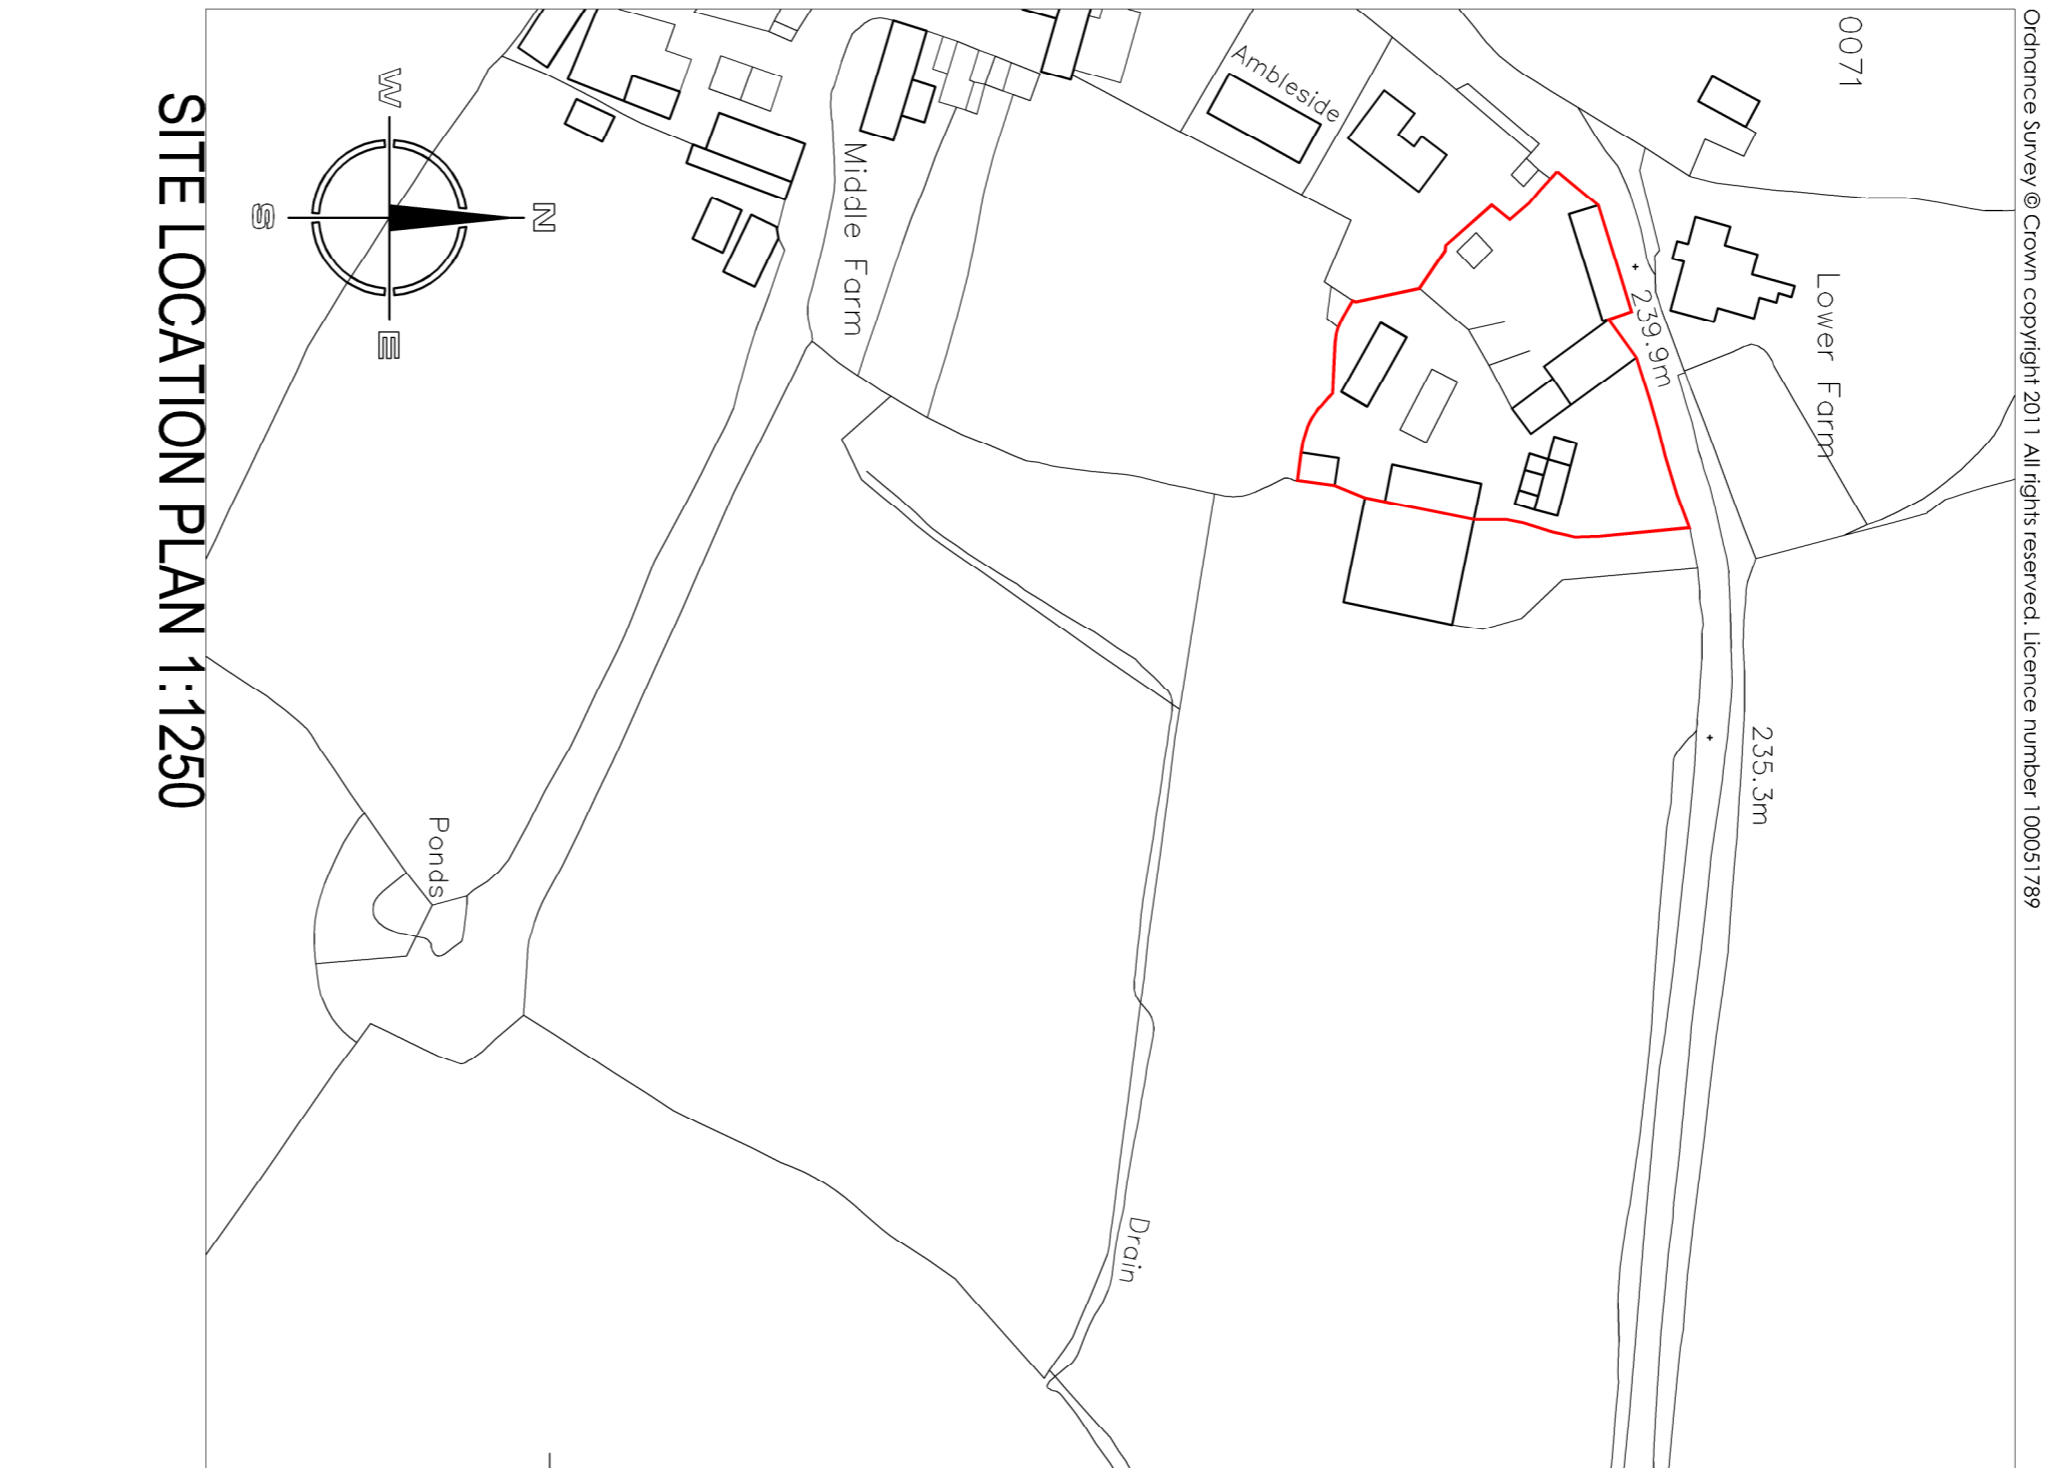
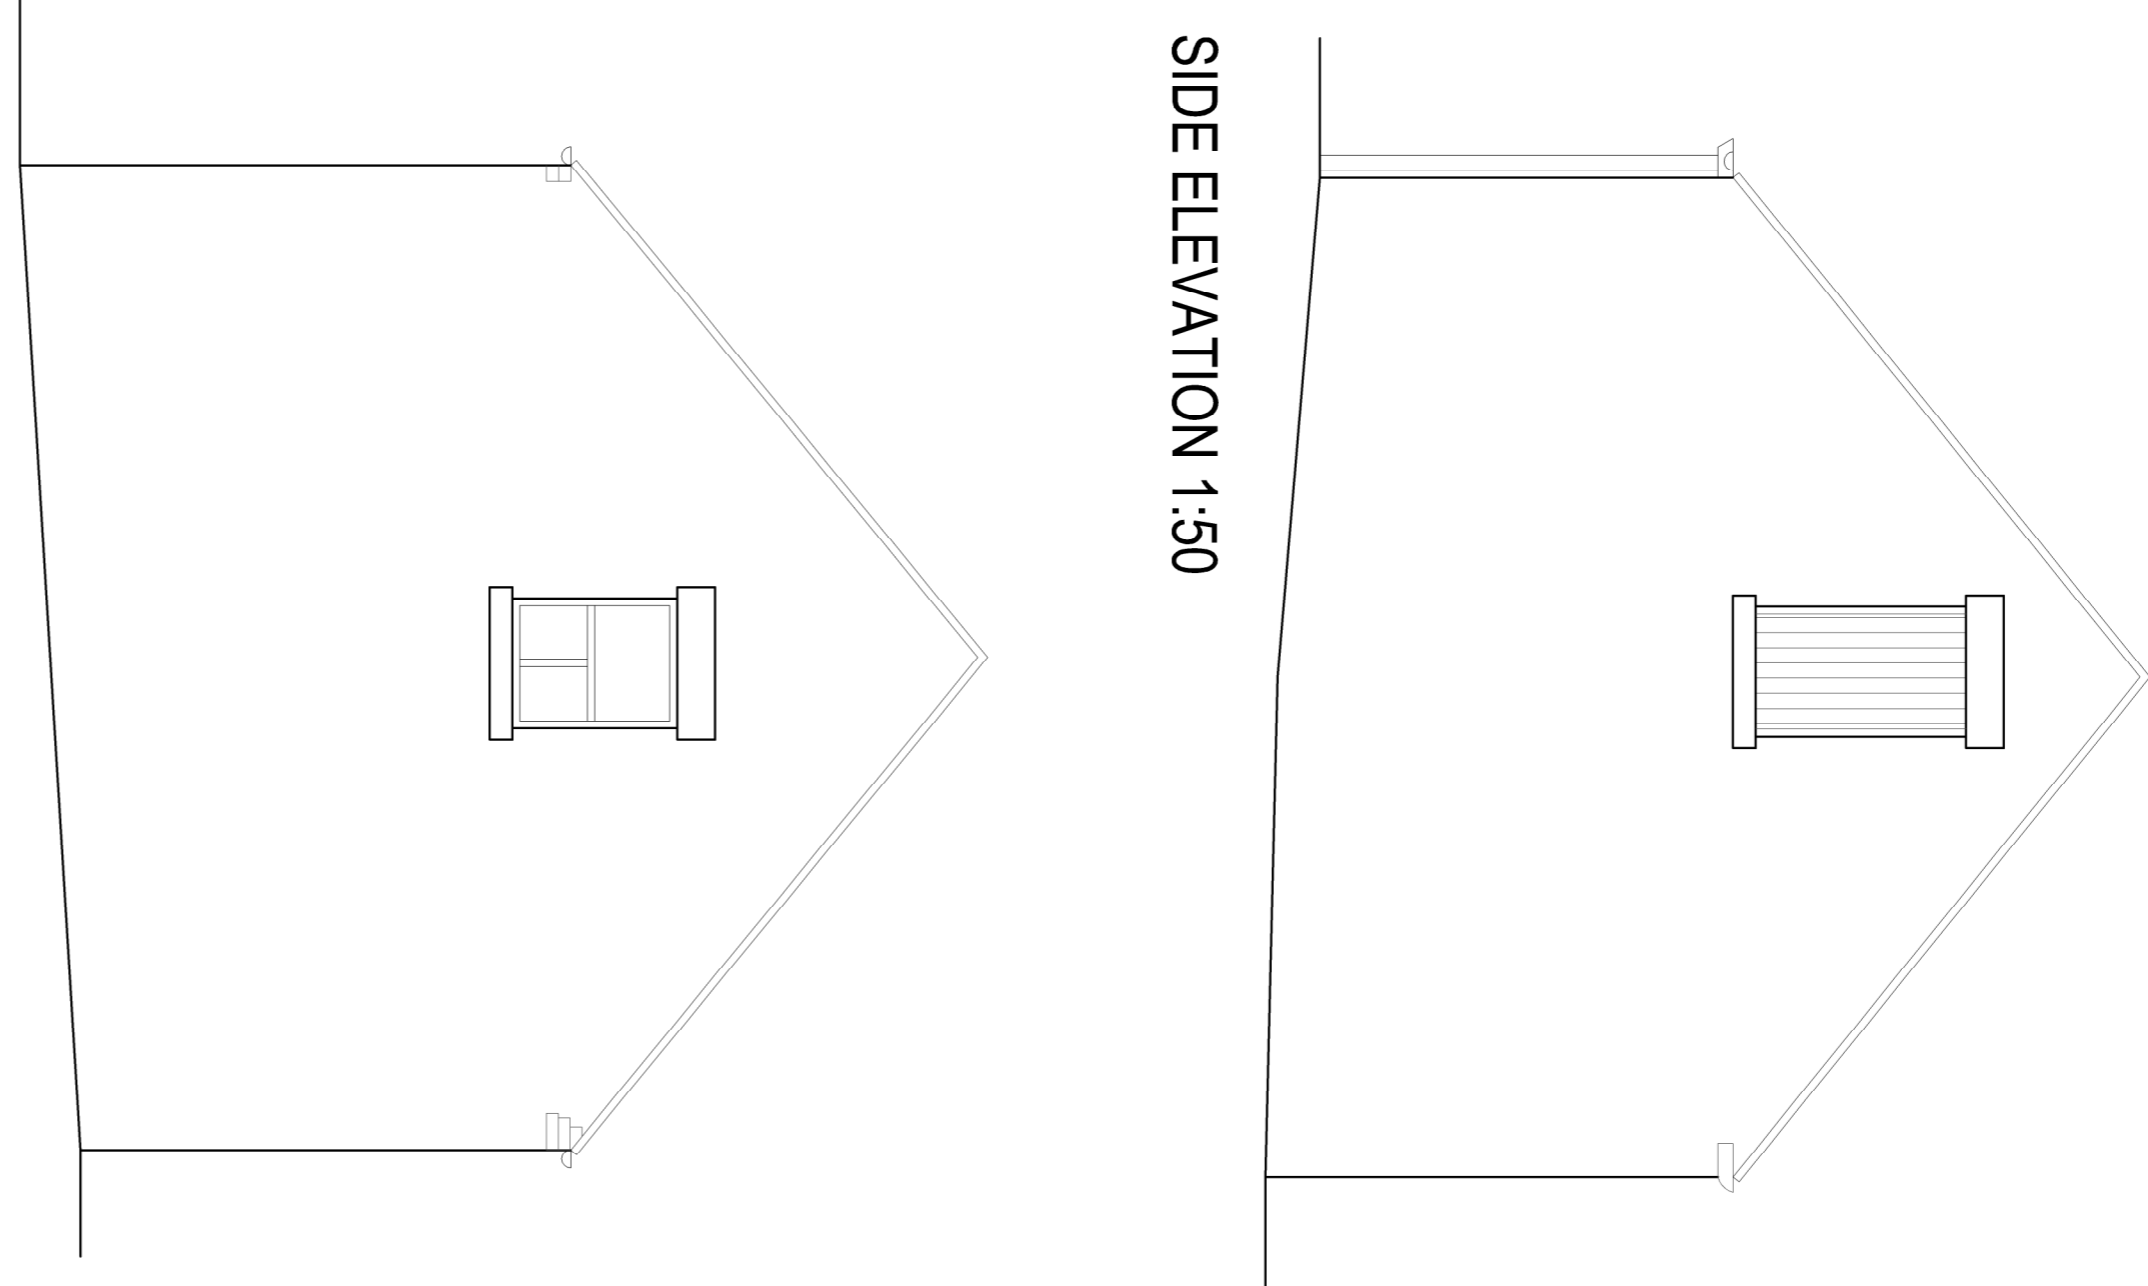


| Rev. | Drawn | Comments | Date |
|------|-------|------------------------|--------|
| A | KEW | 'Do Not Scale' Removed | 13/07/ |

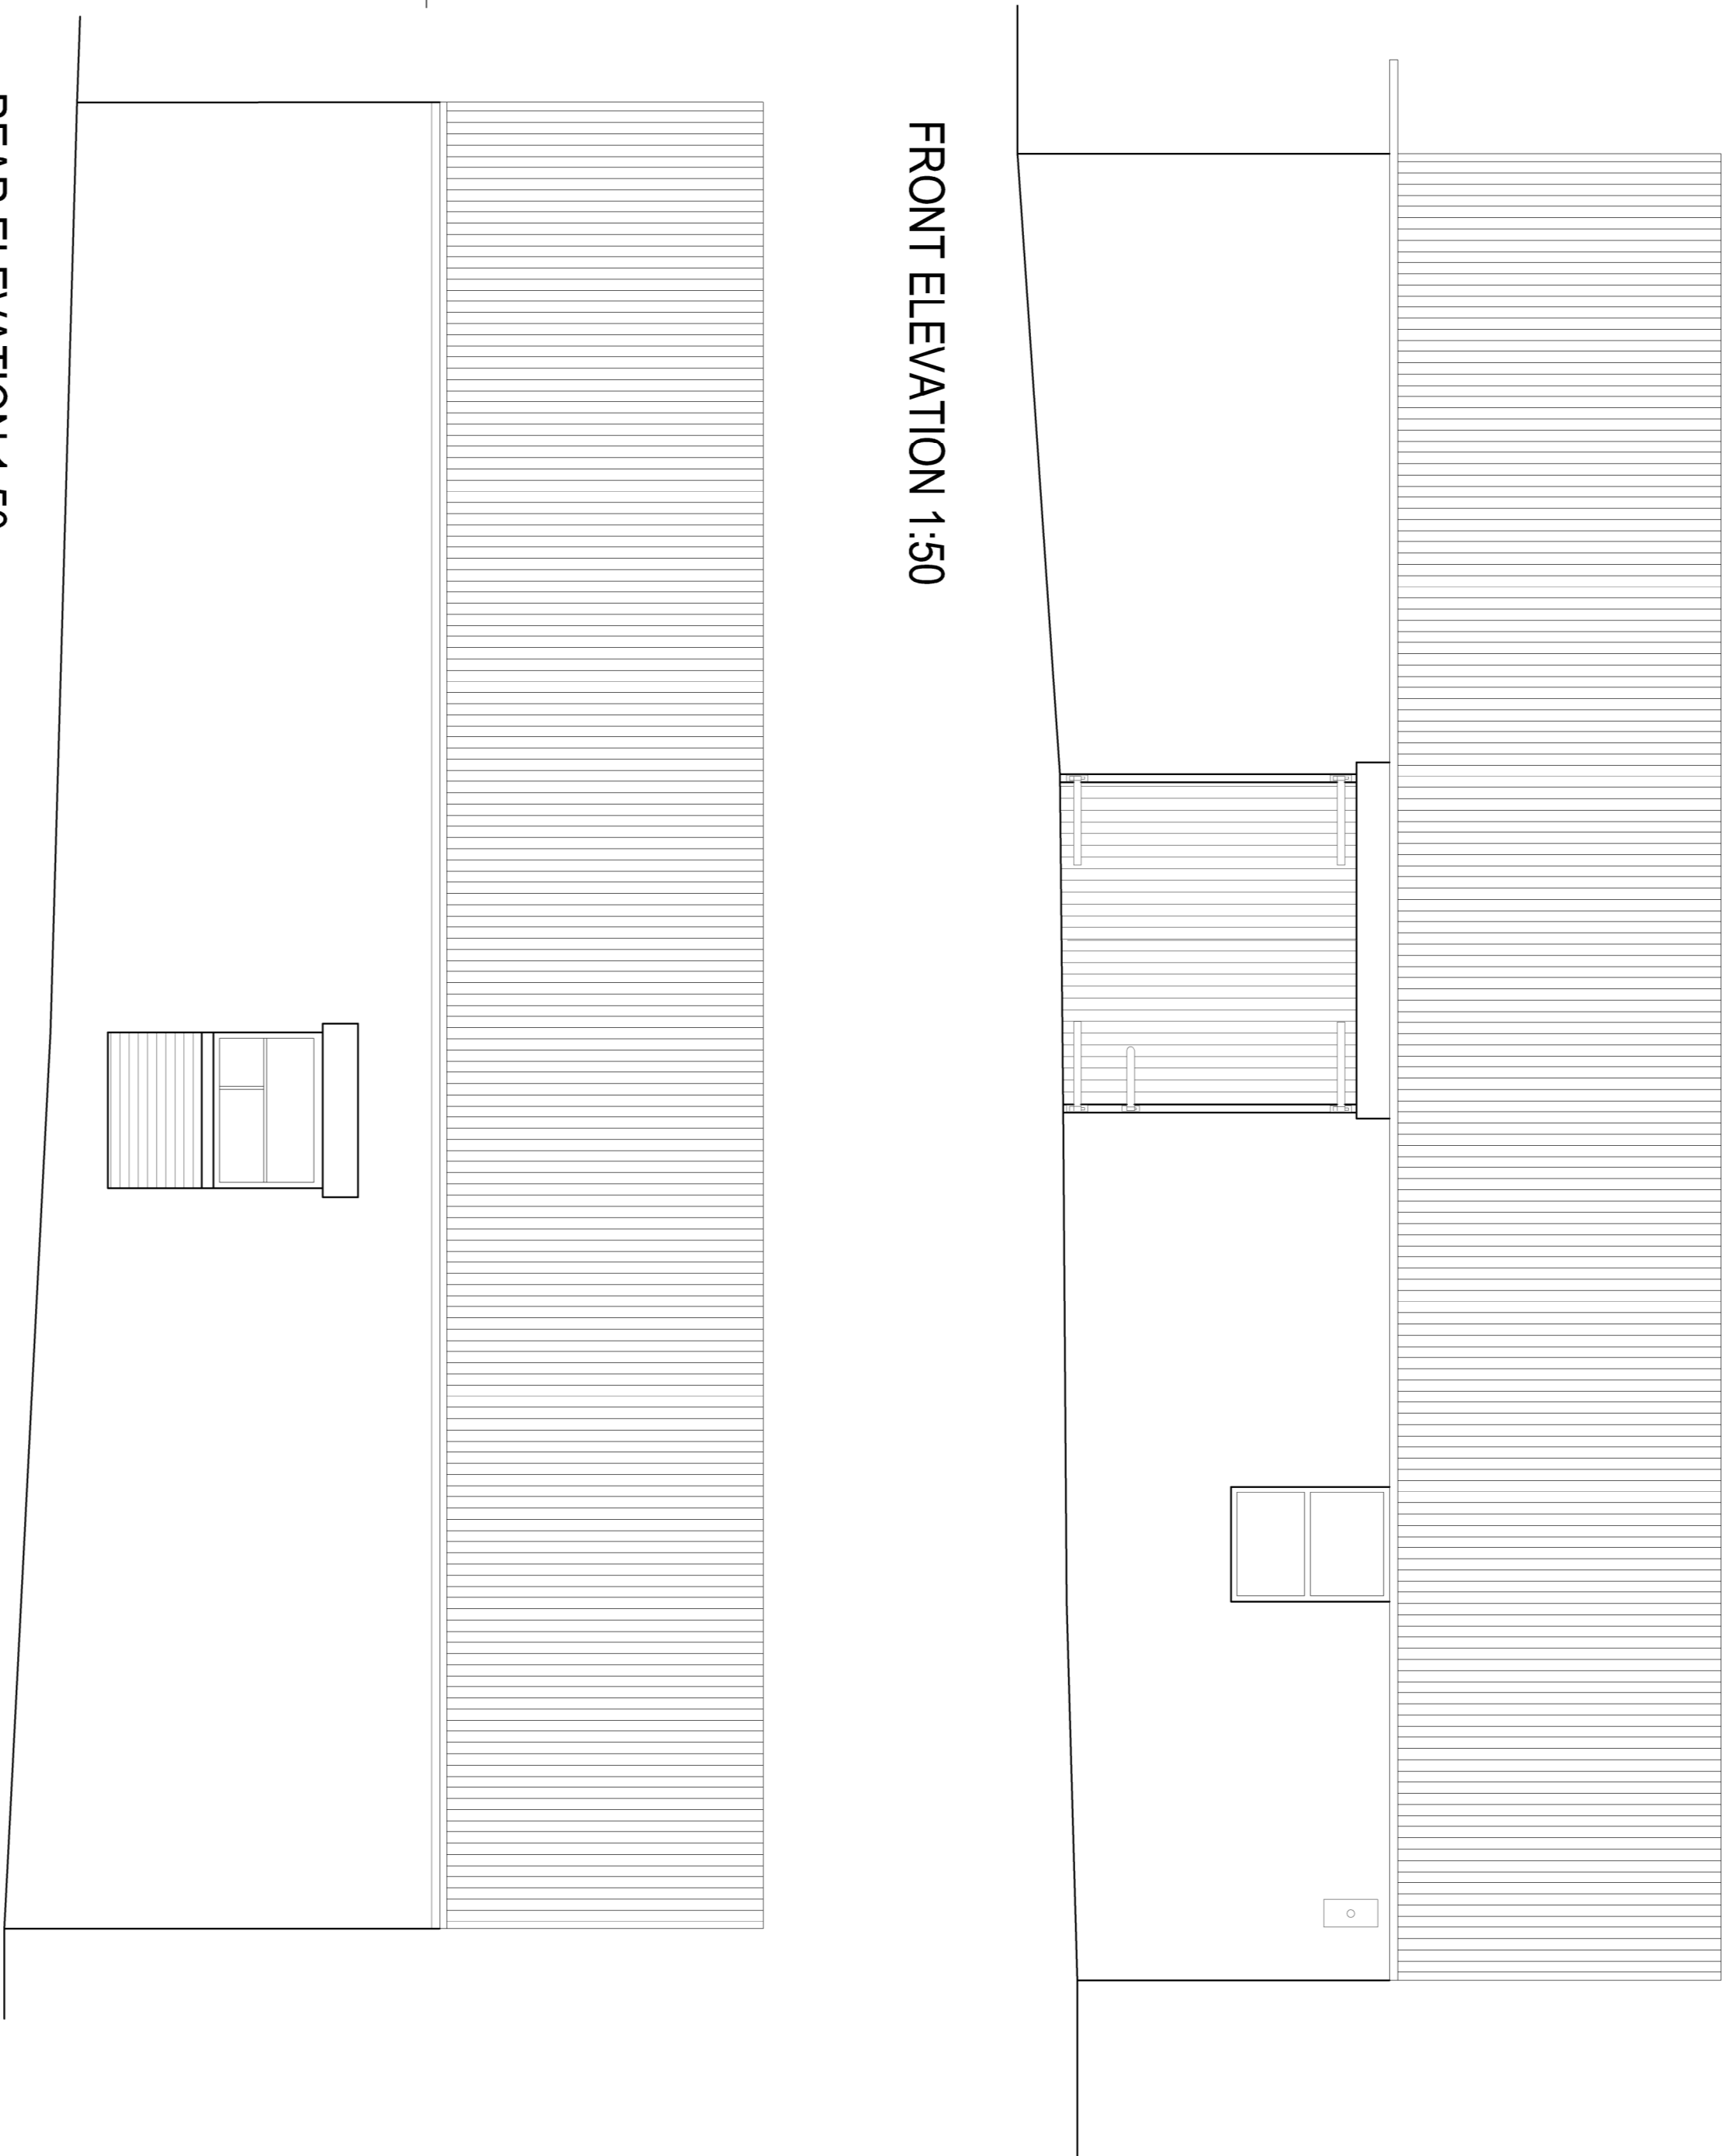

Client
Miss J & K Sigley

Project
Conversion of Listed Barns to Residential Units

Site
Lower Farm, Consall, Staffordshire

Plans, Elevations and Sections

| | | | | |
|-----------|----------------|-------------|-------|---------|
| Storius | Project No. | Drawing No. | Drawn | Checked |
| Survey | 000464 AL(0)05 | | JO | |
| Job Date | June 2016 | | | |
| Ucode @A1 | 1:50 | | | |