



Portland Street Elevation
Scale 1:150



Interior Courtyard Elevation A
Scale 1:100




Interior Courtyard Elevation B
Scale 1:100

1:150@ A1 SCALE




1:100@ A1 SCALE

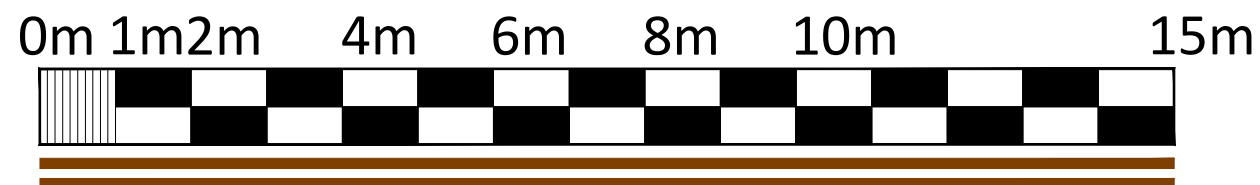

REVISIONS

Rev.	Date	By
A	Comments following planning mtg email 30 06 2017.	SDC

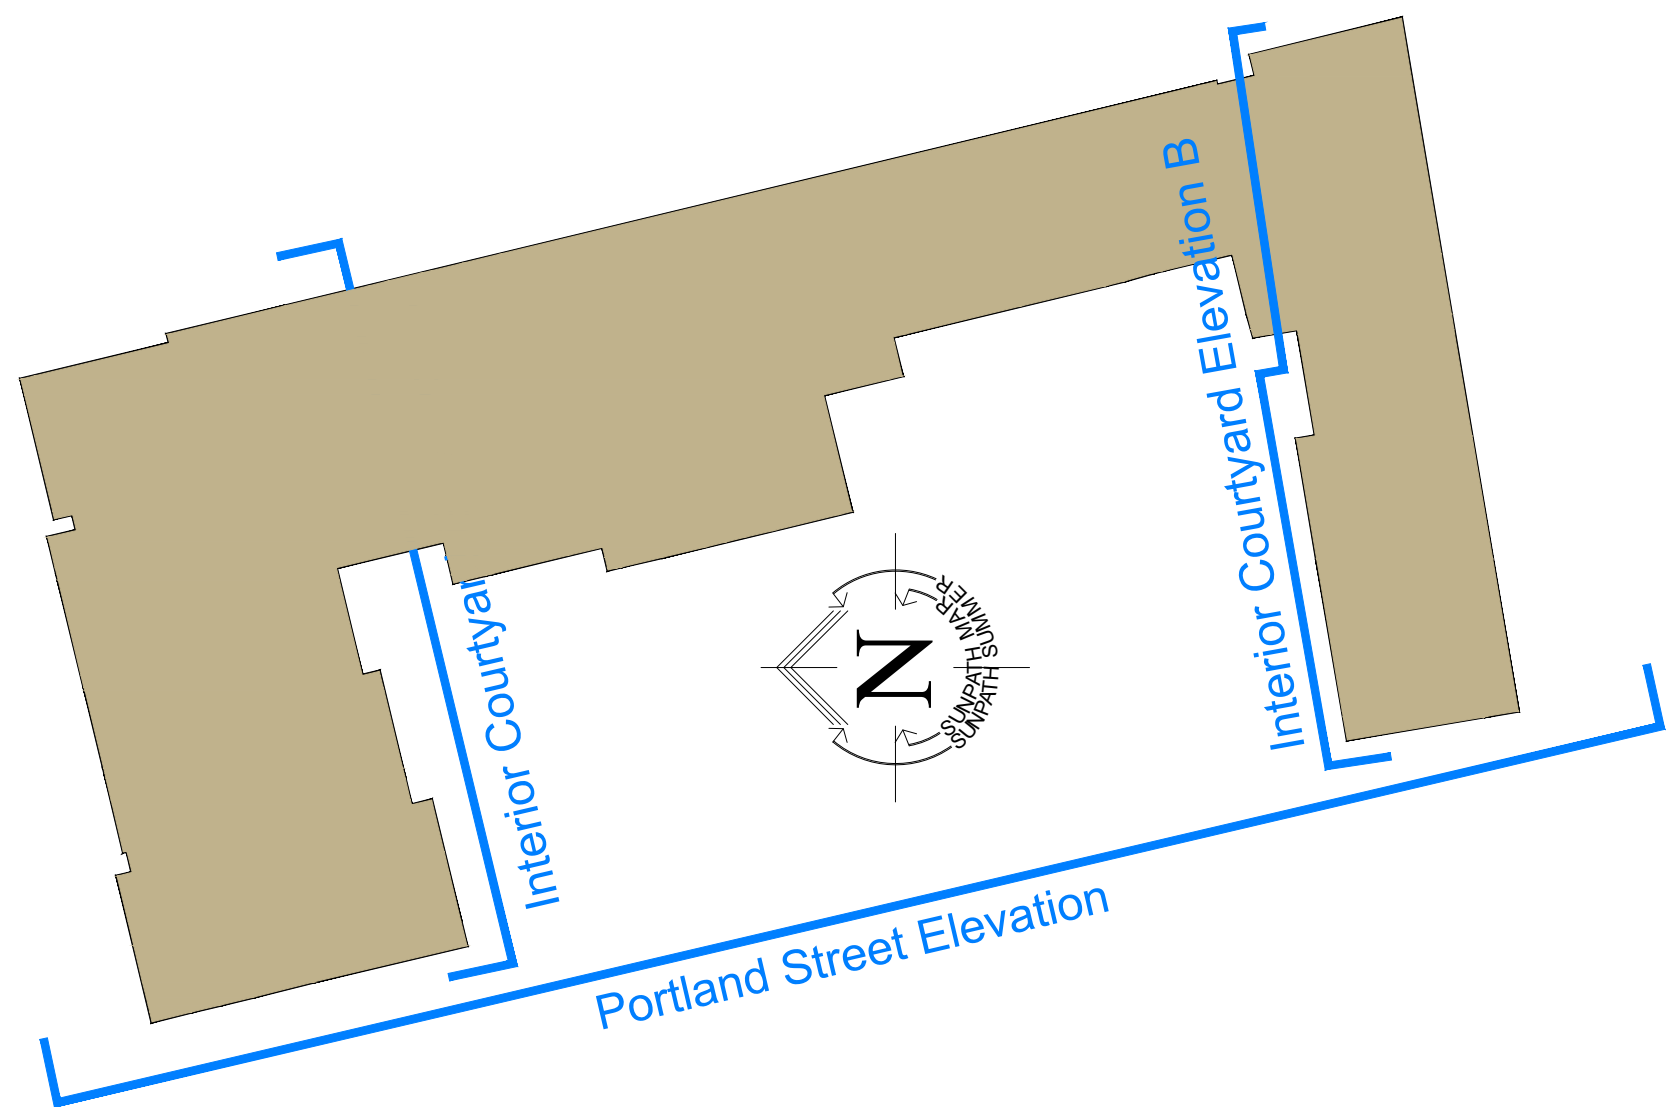

ALL DIMENSIONS TO BE CHECKED ON SITE
WORK TO FIGURED DIMENSIONS ONLY
REPORT DISCREPANCIES TO THE
ARCHITECT AT ONCE BEFORE PROCEEDING

MATERIALS SCHEDULE

Retained Facade

- Make good existing brick and stonework to facade
- Existing roof to be replaced with natural slate
- Replacement Timber windows with part dummy glazing panels where necessary

New Build

- Main facing brick - Wienerberger cinnabar or similar
- Contrast red feature panels - Wienerberger Sunset Red Multi or similar
- Base coursing, linking elements and feature panels to Buxton Road and internal courtyard Wienerberger staffordshire smooth blue or similar
- Bath M Stone or similar feature recon stone banding
- Rockpanel feature surrounds to some ground floor windows - grey
- Grey UPVC windows (new build element only)
- Black UPVC rainwater goods
- Clipped eaves detail
- Feature GRP contemporary chimneys
- Sandtoft Calderdale Light Grey roof tile throughout
- Parking spaces - block paving - burnt ochre
- Pedestrian routes - block paving - burnt ochre
- Vehicle routes - block paving - brindle
- Landscape - refer to landscape architect concept



ARCHITECTS,
URBAN DESIGNERS,
PLANNERS,
PROJECT MANAGERS.
WE ARE IDP.
IDP GROUP, 27 SPON STREET, COVENTRY, CV1 3BA
T: +44 (0)24 7652 7600 E: info@idpgroup.com
www.idp.com

Client



© McCarthy & Stone Retirement Lifestyles Limited

All rights reserved. The reproduction of all or any part of this drawing/document and/or construction of any building or part of a building or structure to which this drawing/document relates without the written permission of the copyright owner is prohibited.

Project Title

Proposed Retirement Living
Development
Buxton Road
Leek

Drawing Title

Planning
Elevations
Sheet 2 of 2

Scale

As Noted @ A1

Date

Jan 2017

Drawn

IDP

Checked

IDP

Drawing No.

WM-2416-01-03-AC-006

Rev.

A

CAD plot date: