


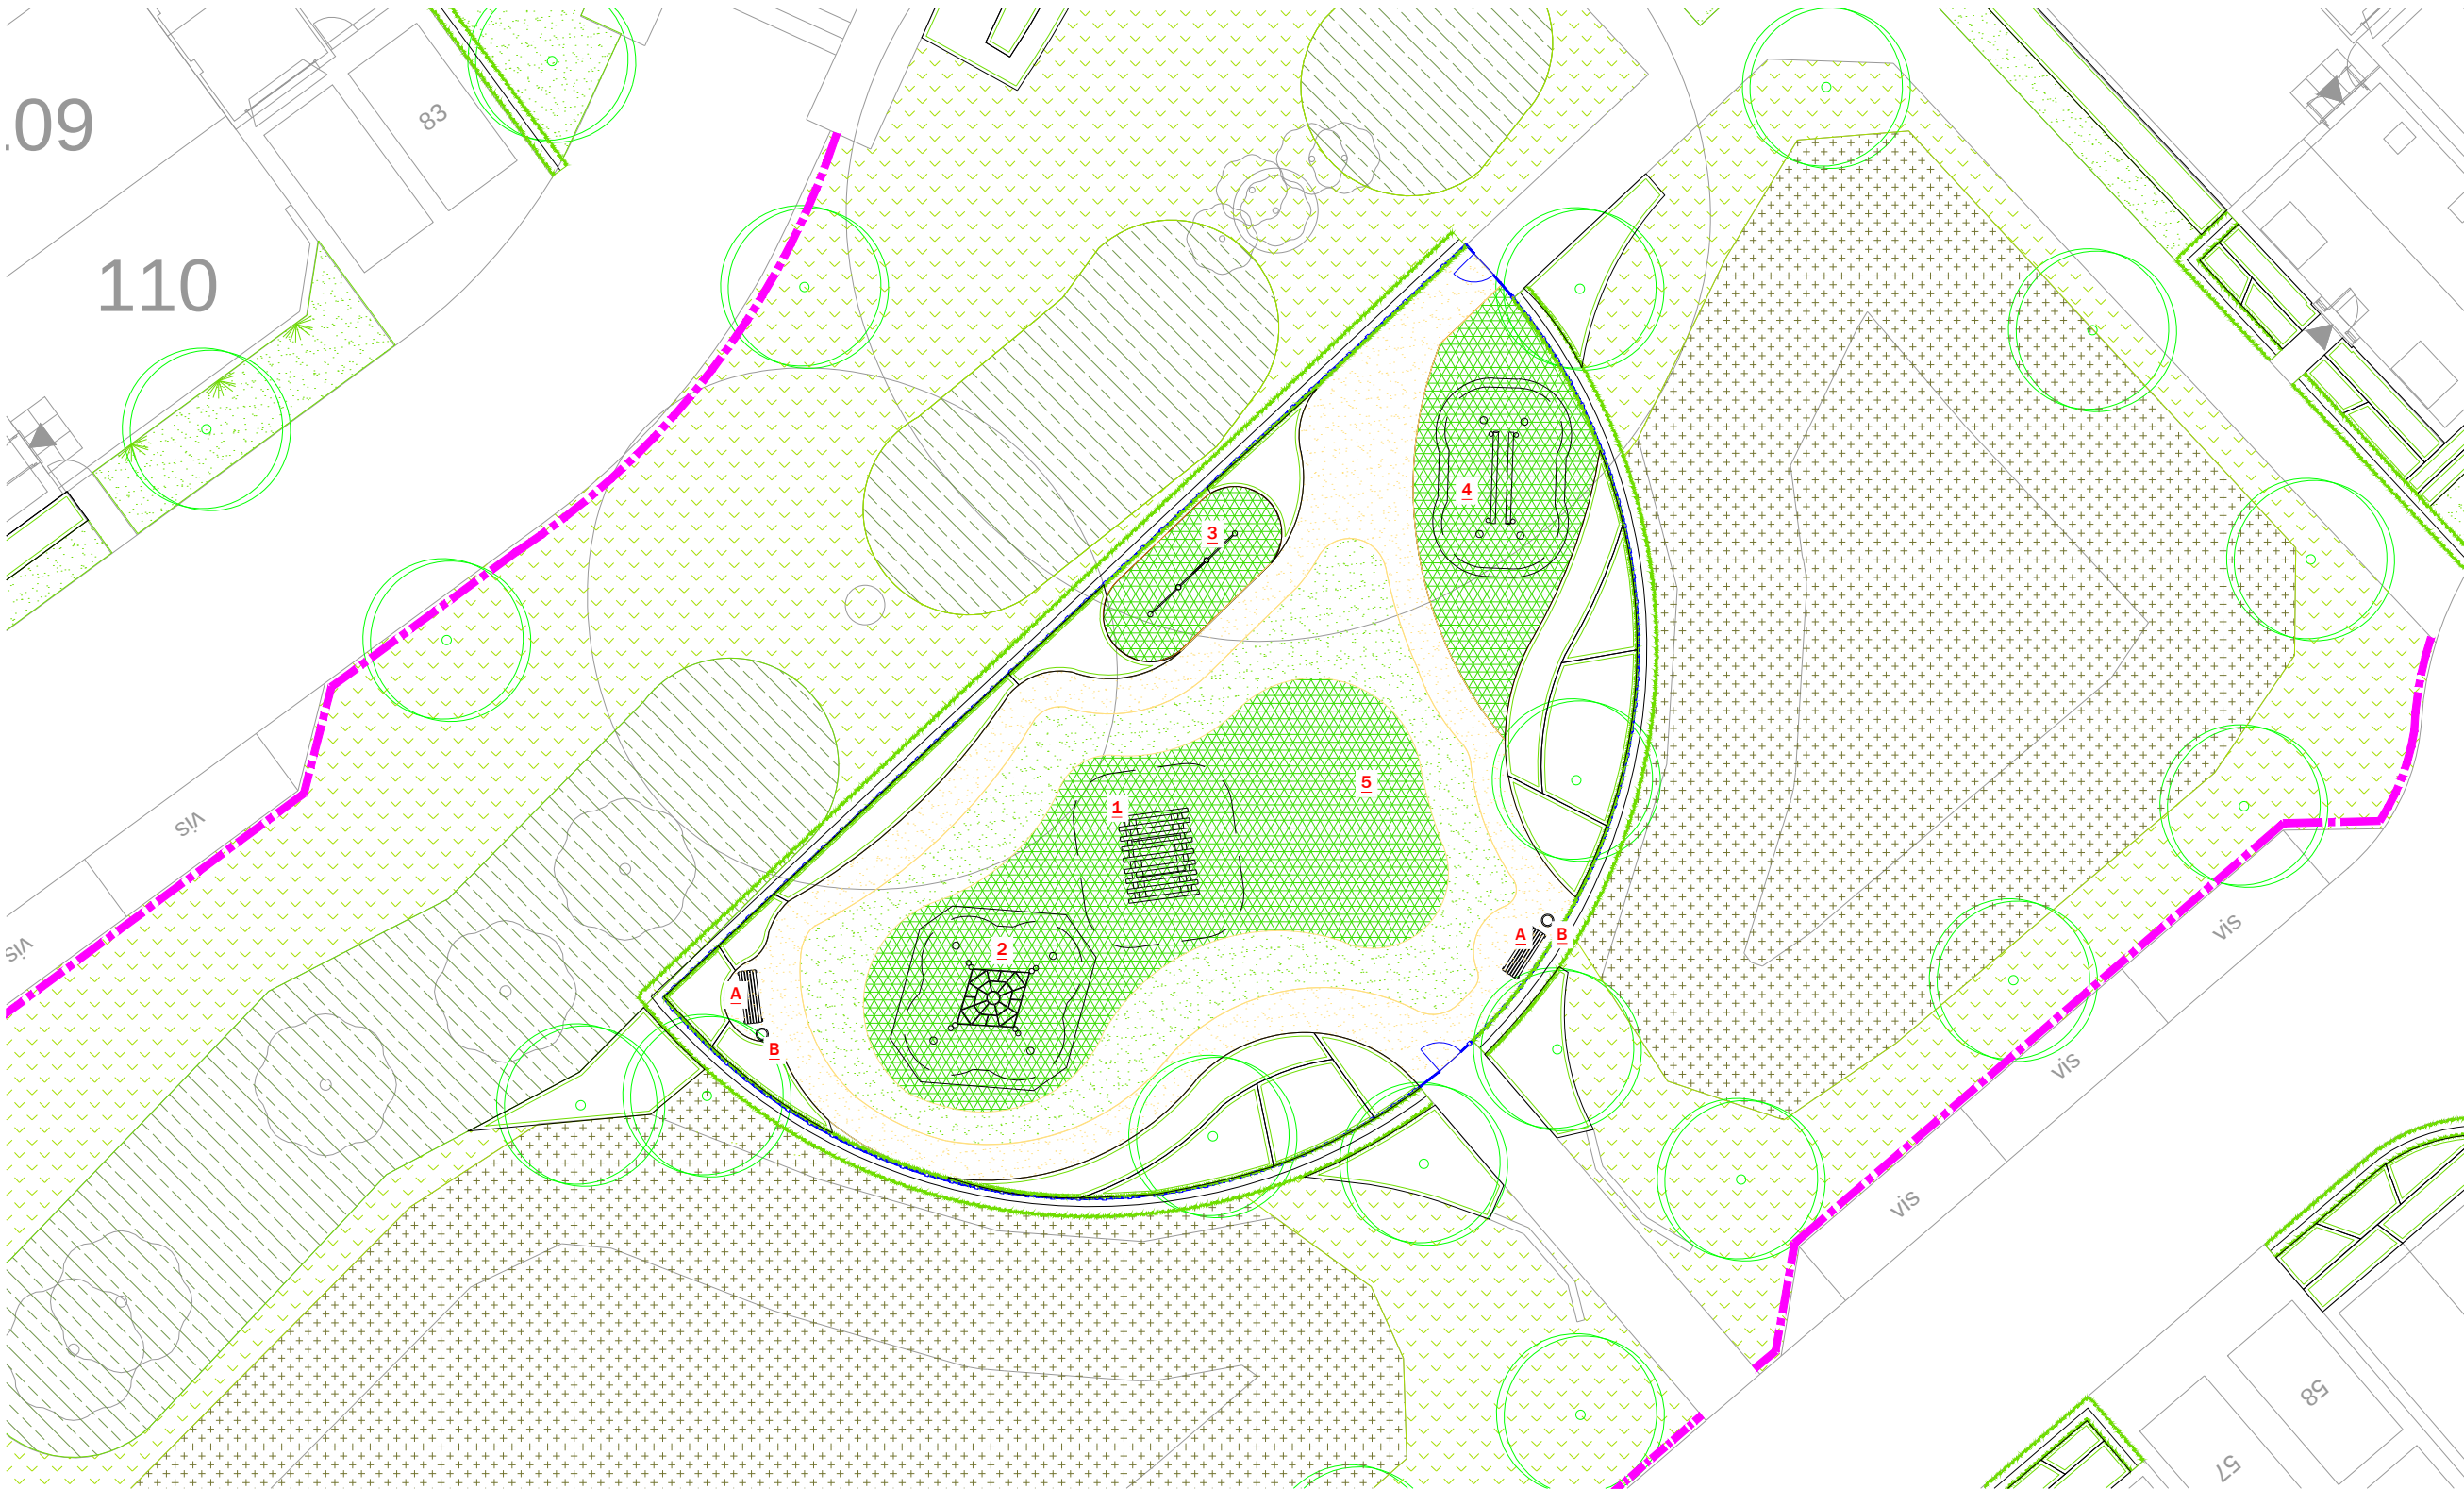

- LEGEND**
- Proposed tree
 - Proposed shrub/herbaceous planting
 - Proposed hedge
 - Grass
 - Grass: Meadow (EM1 - Basic general purpose meadow mixture by Emorsgate seeds or similar approved)
 - Grass: Meadow (EM5 - Meadow mixture for wetlands by Emorsgate seeds or similar approved)
 - Existing tree/vegetation
 - Proposed play equipment
 - Bowtop fencing and self closing gate
 - Timber knee rail 450mm high
 - Macadam surface in Buff
 - Rubber Grass mat safety surface
 - Timber bench and litter bin

GENERAL NOTES

This drawing is to be used for planting information only, and is subject to alteration through changes to the site layout or until approved by the area designer.

Any species substitution by the contractor must be verified with the Landscape Architect through the Job Architect.

This layout must be checked in accordance with NHBC Standards 2013 (Chapter 4.2 - Building Near Trees & Chapter 9.2 Drives, Paths and Landscaping) by the Regional Engineer prior to implementation.

Excavations: Contractors must ensure that they have full information relating to service and drainage positions before undertaking any excavations.

Root barriers to be used in association with tree planting adjacent to kerbs / services / footpaths etc. (Greenleaf ReRoot products or similar application, in accordance with manufacturer's instructions).

For Planting Schedule & Detailed Landscape Proposals refer to drawing 1965 01

For Tree planting and details refer to drawing 1965 05

LOCATION PLAN
Not to scale



Log Frame - Available from www.playdale.com
Product code - LF/S



Rota Rock - Available from www.playdale.com
Product code - CRTR



Swing Bars - Available from www.playdale.com
Product code - C/S



Timber Cross beams - Available from www.playdale.com
Product code - CBM/S



Tyre Hopscotch - Available from www.playdale.com
Product code - TYH/S



BENCH WITH BACKREST



DUSTBIN

Rev	Date	Description
A	19.07.17	Update to boundary treatment
B	20.07.17	New architectural layout
C	24.07.17	New architectural layout

Title: LEAP details
Project: Blythe Vale, Blythe Bridge, Stoke on Trent
Client: St. Modwen Homes
Date: June 2017
Scale: 1:100 @A1
Drawing No: 1965 04 C
Rev: T-44 (01275 647044) E: office@lize.com www.lize.com

Copyright © Liz Lake Associates
Information contained in this drawing is confidential and may not be used for any purpose other than that for which the drawing is supplied without the prior written authority of Liz Lake Associates. This drawing is copyright and may not be copied or used in any way without the prior written authority of Liz Lake Associates.
BOLD PRINTING
Reproduced from Ordnance Survey map data by permission of Ordnance Survey 10 Crown copyright 2014. Licence No. 100017206
© Crown copyright and database right 2014
Ordnance Survey Licence No. 100017206
This drawing is copyright and may not be copied or used in any way without the prior written authority of Liz Lake Associates.
The drawing is copyright and may not be copied or used in any way without the prior written authority of Liz Lake Associates.

LIZ LAKE ASSOCIATES
Landscape Architects

