



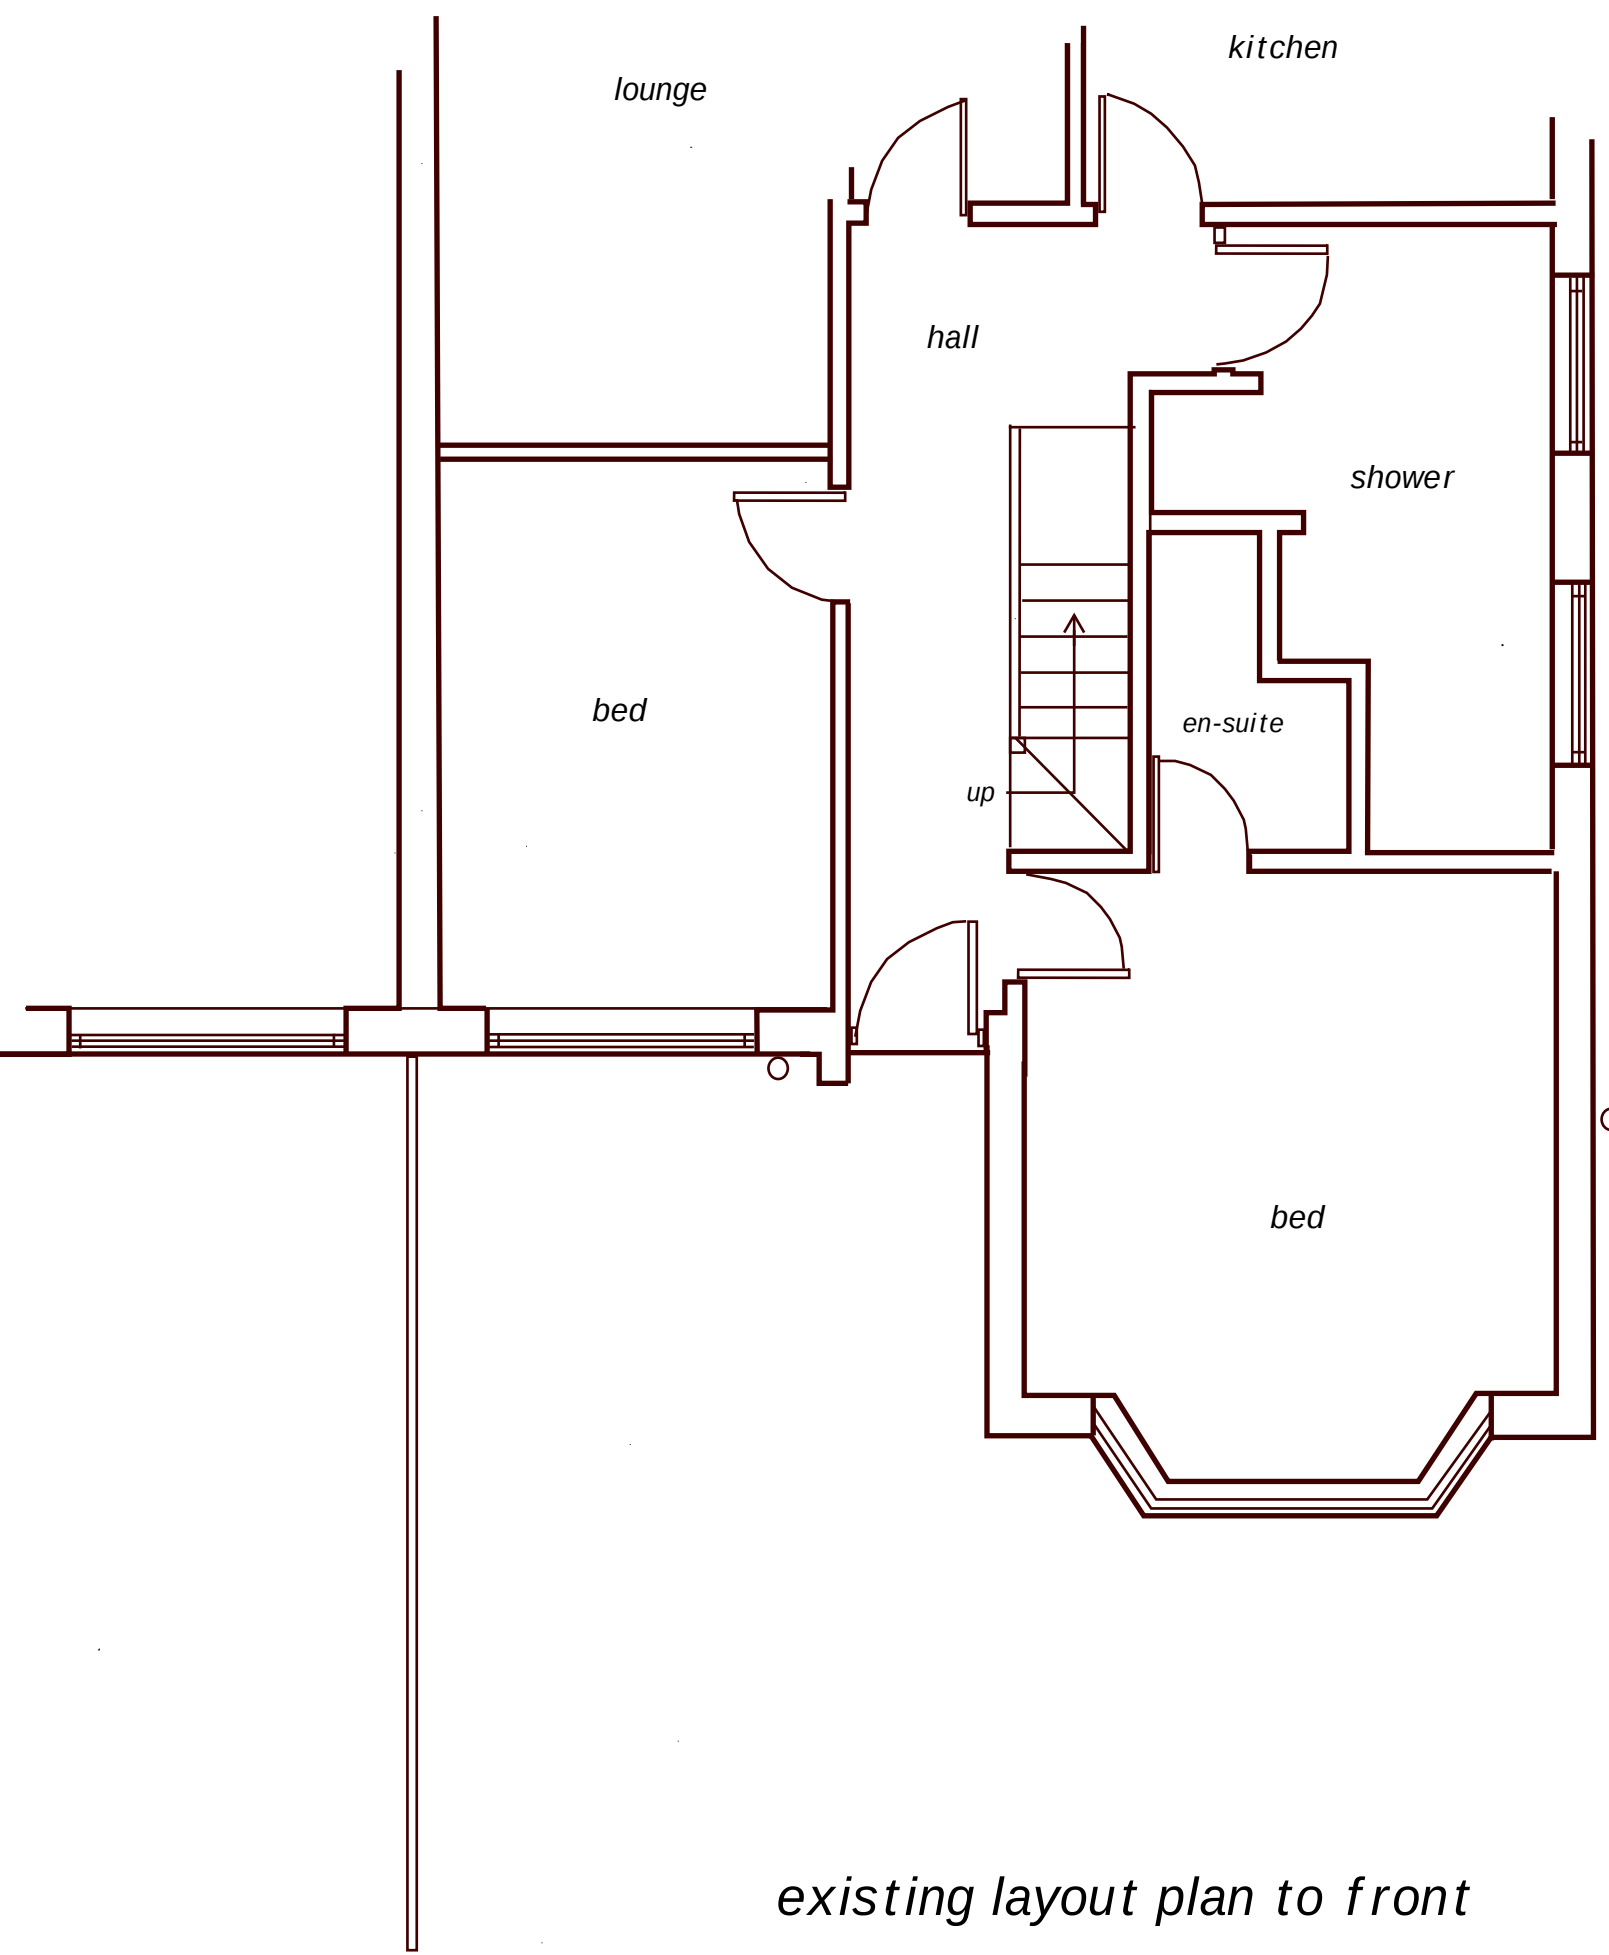


existing layout plan to front

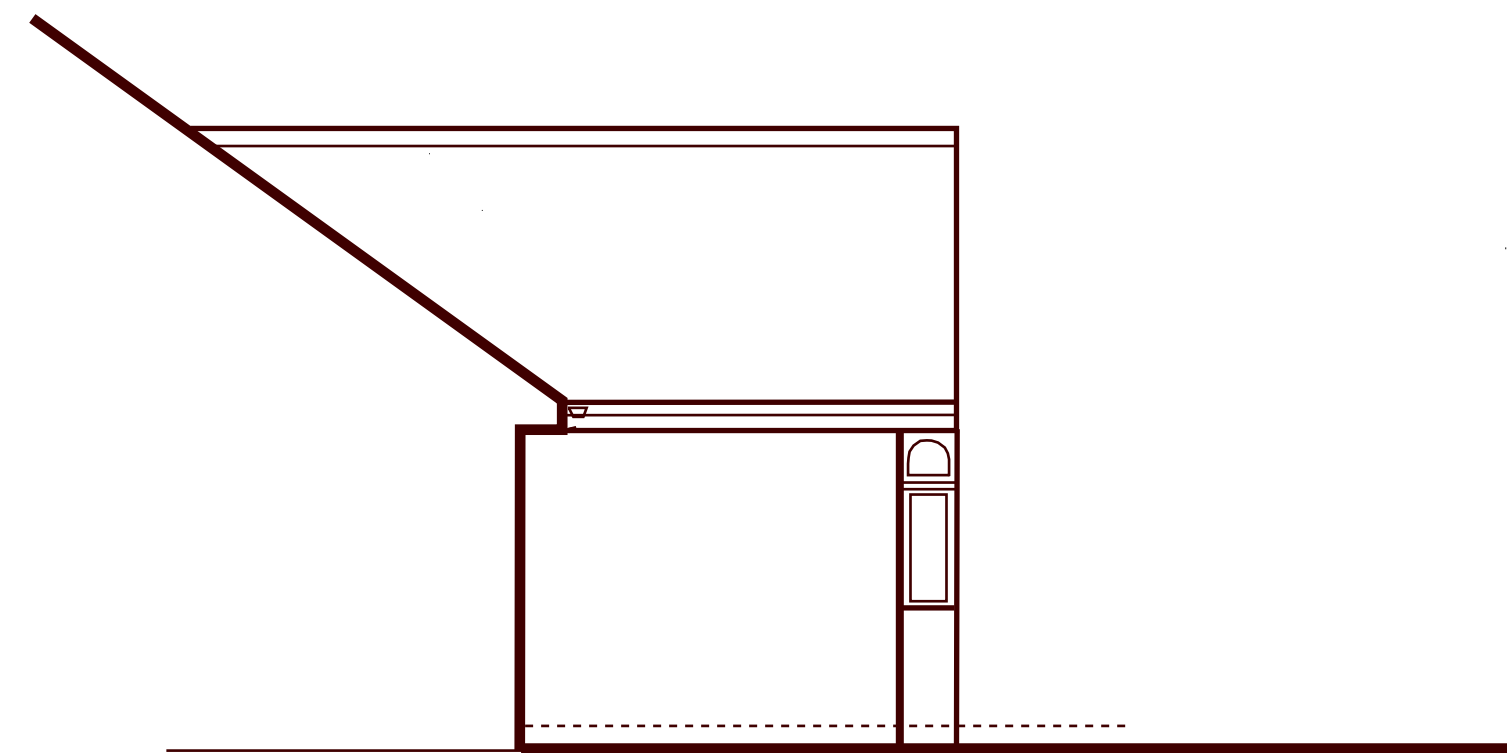

side elevation



front elevation

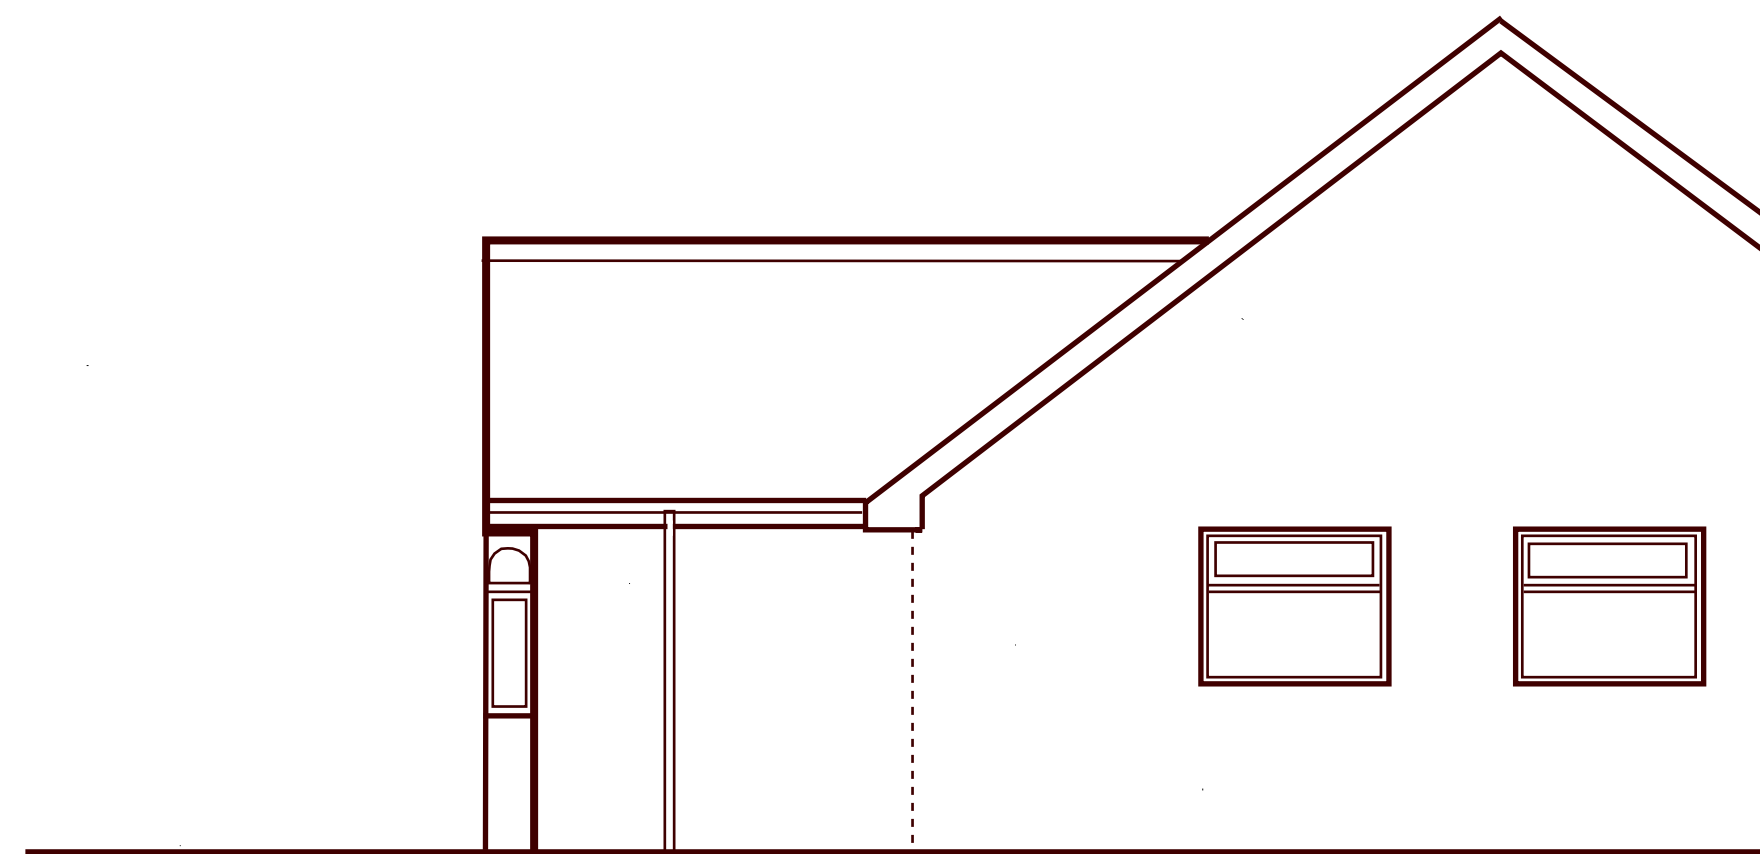

side elevation

Proposed Front Bedroom Extension
at 24, Johnstone Avenue, Werrington,
Staffs ST9 0DY
 Scale 1-50 dwg ref JA2a -
 June 2017 - existing layout

Geoff Rouane C.BuildE, MCABE, MRICS.
 Chartered Building Surveyor
 Tel 07946517767
 Email: geoffrouane@btinternet.com

