


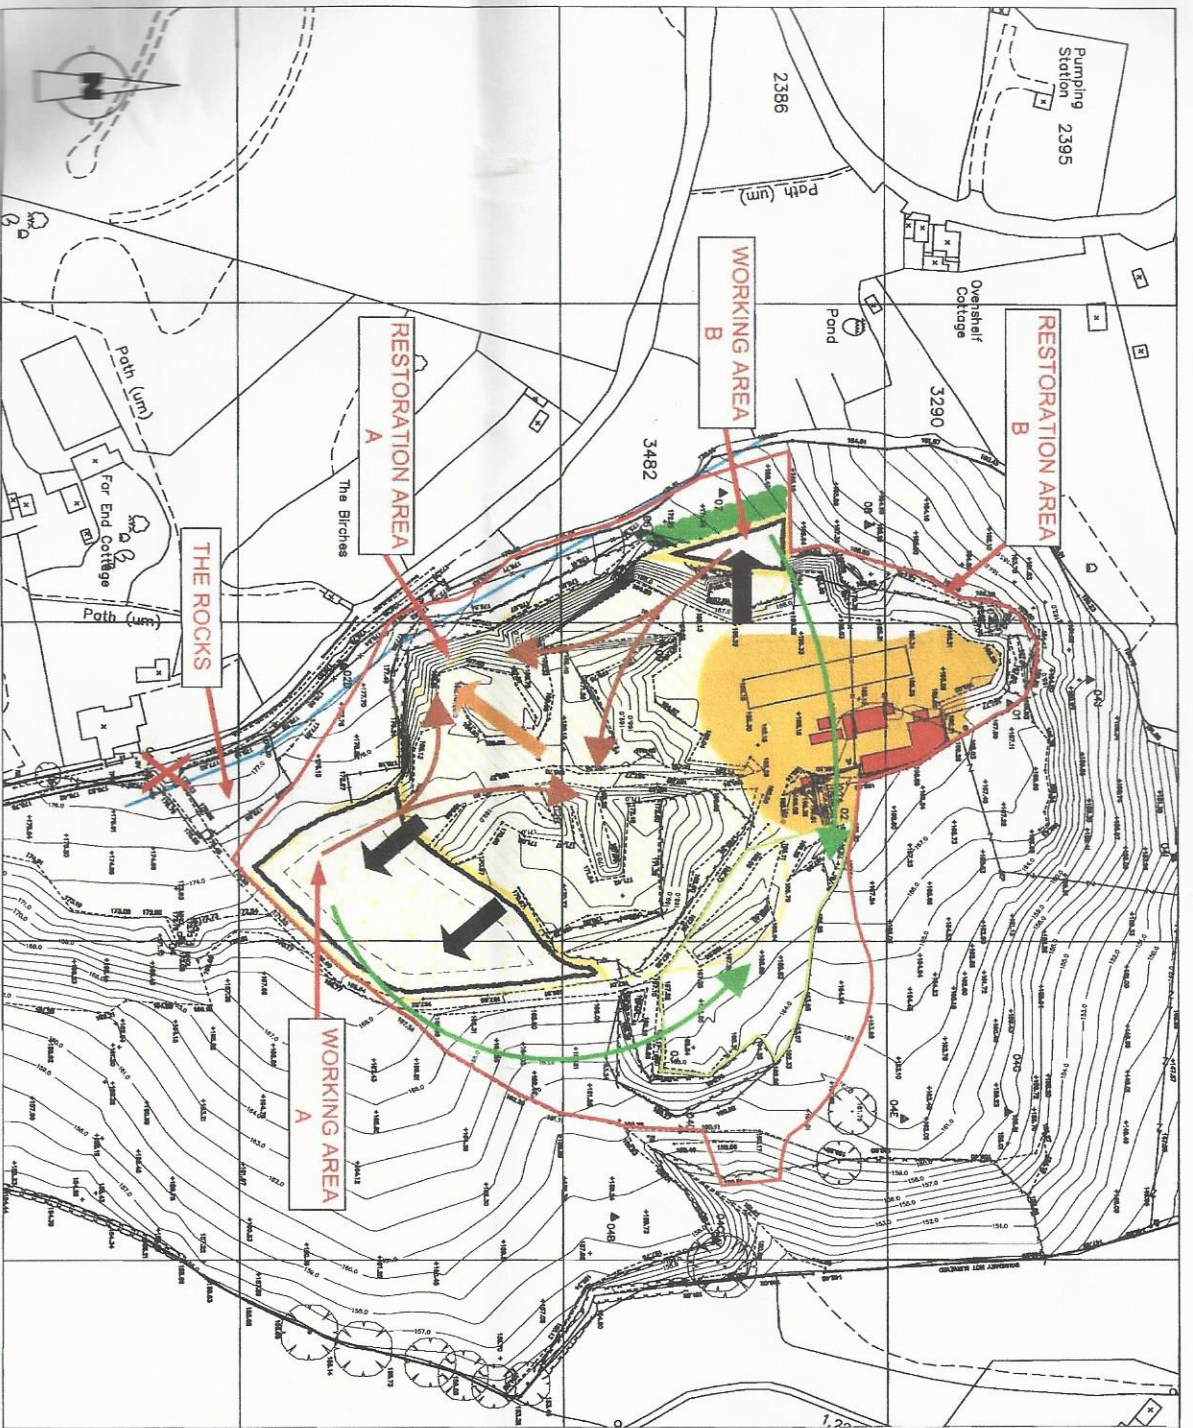

KEY

- APPLICATION AREA
- WORKING AREAS
- WASTE HEAP AREA
- SOIL STORAGE AREA
- DIRECTION OF WORKING
- WASTE AND OVERBURDEN MOVEMENTS
- SOILS MOVEMENTS
- WASTE MOVEMENTS
- PROPOSED TREE PLANTING
- APPROXIMATE LINE OF WATER MAIN

SHROPSHIRE COUNTY COUNCIL
DEVELOPMENT SERVICES
DATE RECD - 5 NOV 2004
APPLICATION No.

CARTER JONAS

Property Consultants

Black Birches, Hadnall
Shrewsbury, Shropshire SY4 3DH
Carter Jonas LLP
Telephone 01939 210440
Fax 01939 210535
www.carterjonas.co.uk

Client: STAFFORDSHIRE STONE
Title: REDEVELOPMENT QUARRY.
REVIEWED EXISTING BOUNDARY.

Dwg. No: M/A/14/04/01

Date: 22/08/08

Scale: 1:1500 @ A3

Reproduced from Annual Survey of the Environment 1998. All rights reserved. No part of this publication may be reproduced, stored in a retrieval system, or transmitted, in any form or by any means, electronic, mechanical, photocopying, recording, or by any information storage or retrieval system, without prior permission in writing from the copyright owner.