


## Fence Detail Plan – Elevation From Front (current)

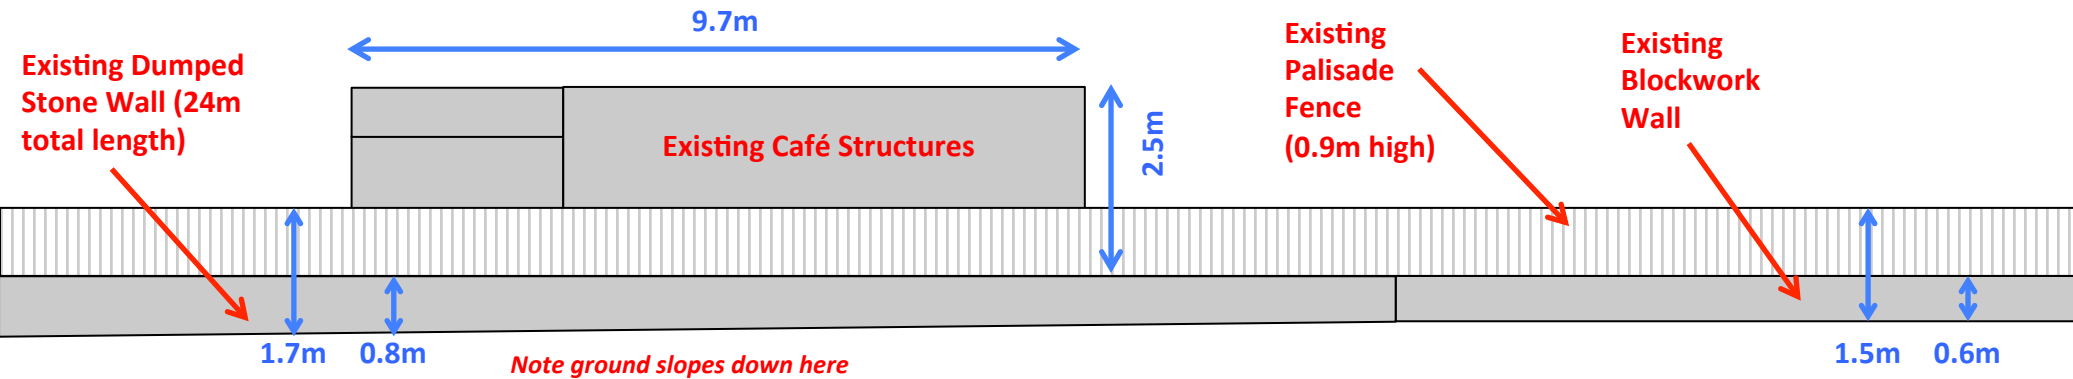

## Railings Detail Plan – Elevation From Front (proposed)

