




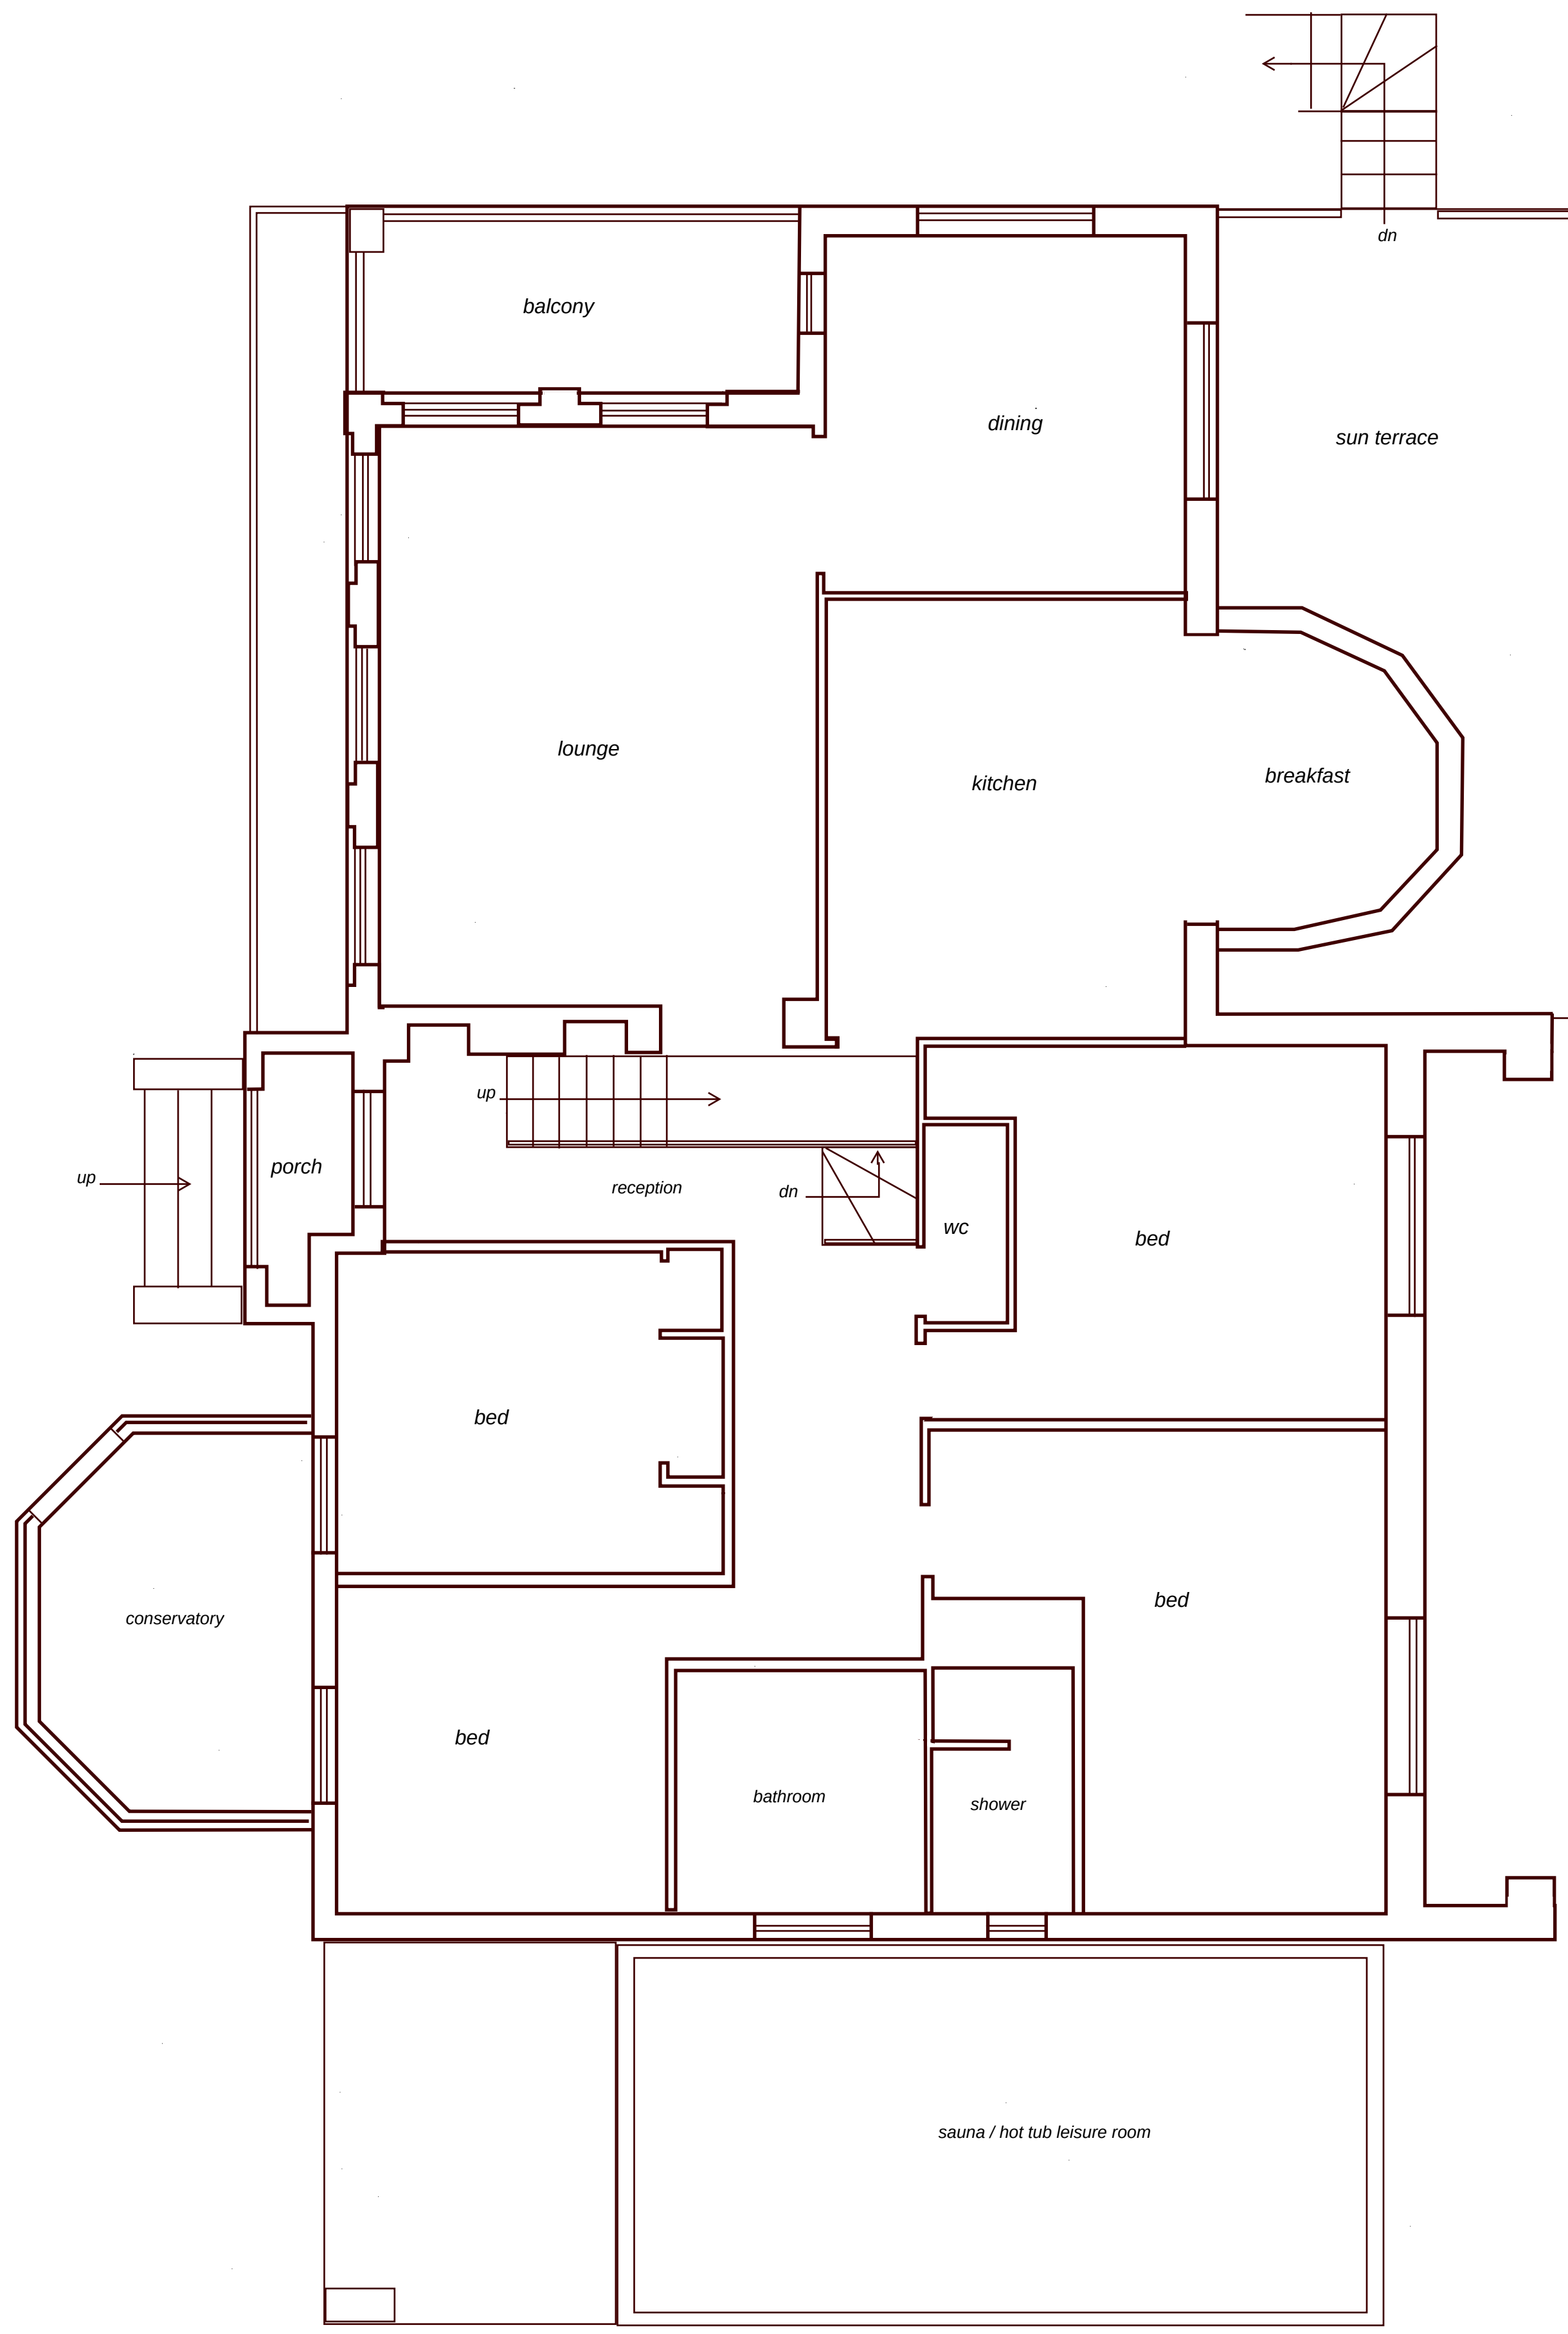


floor layout plan

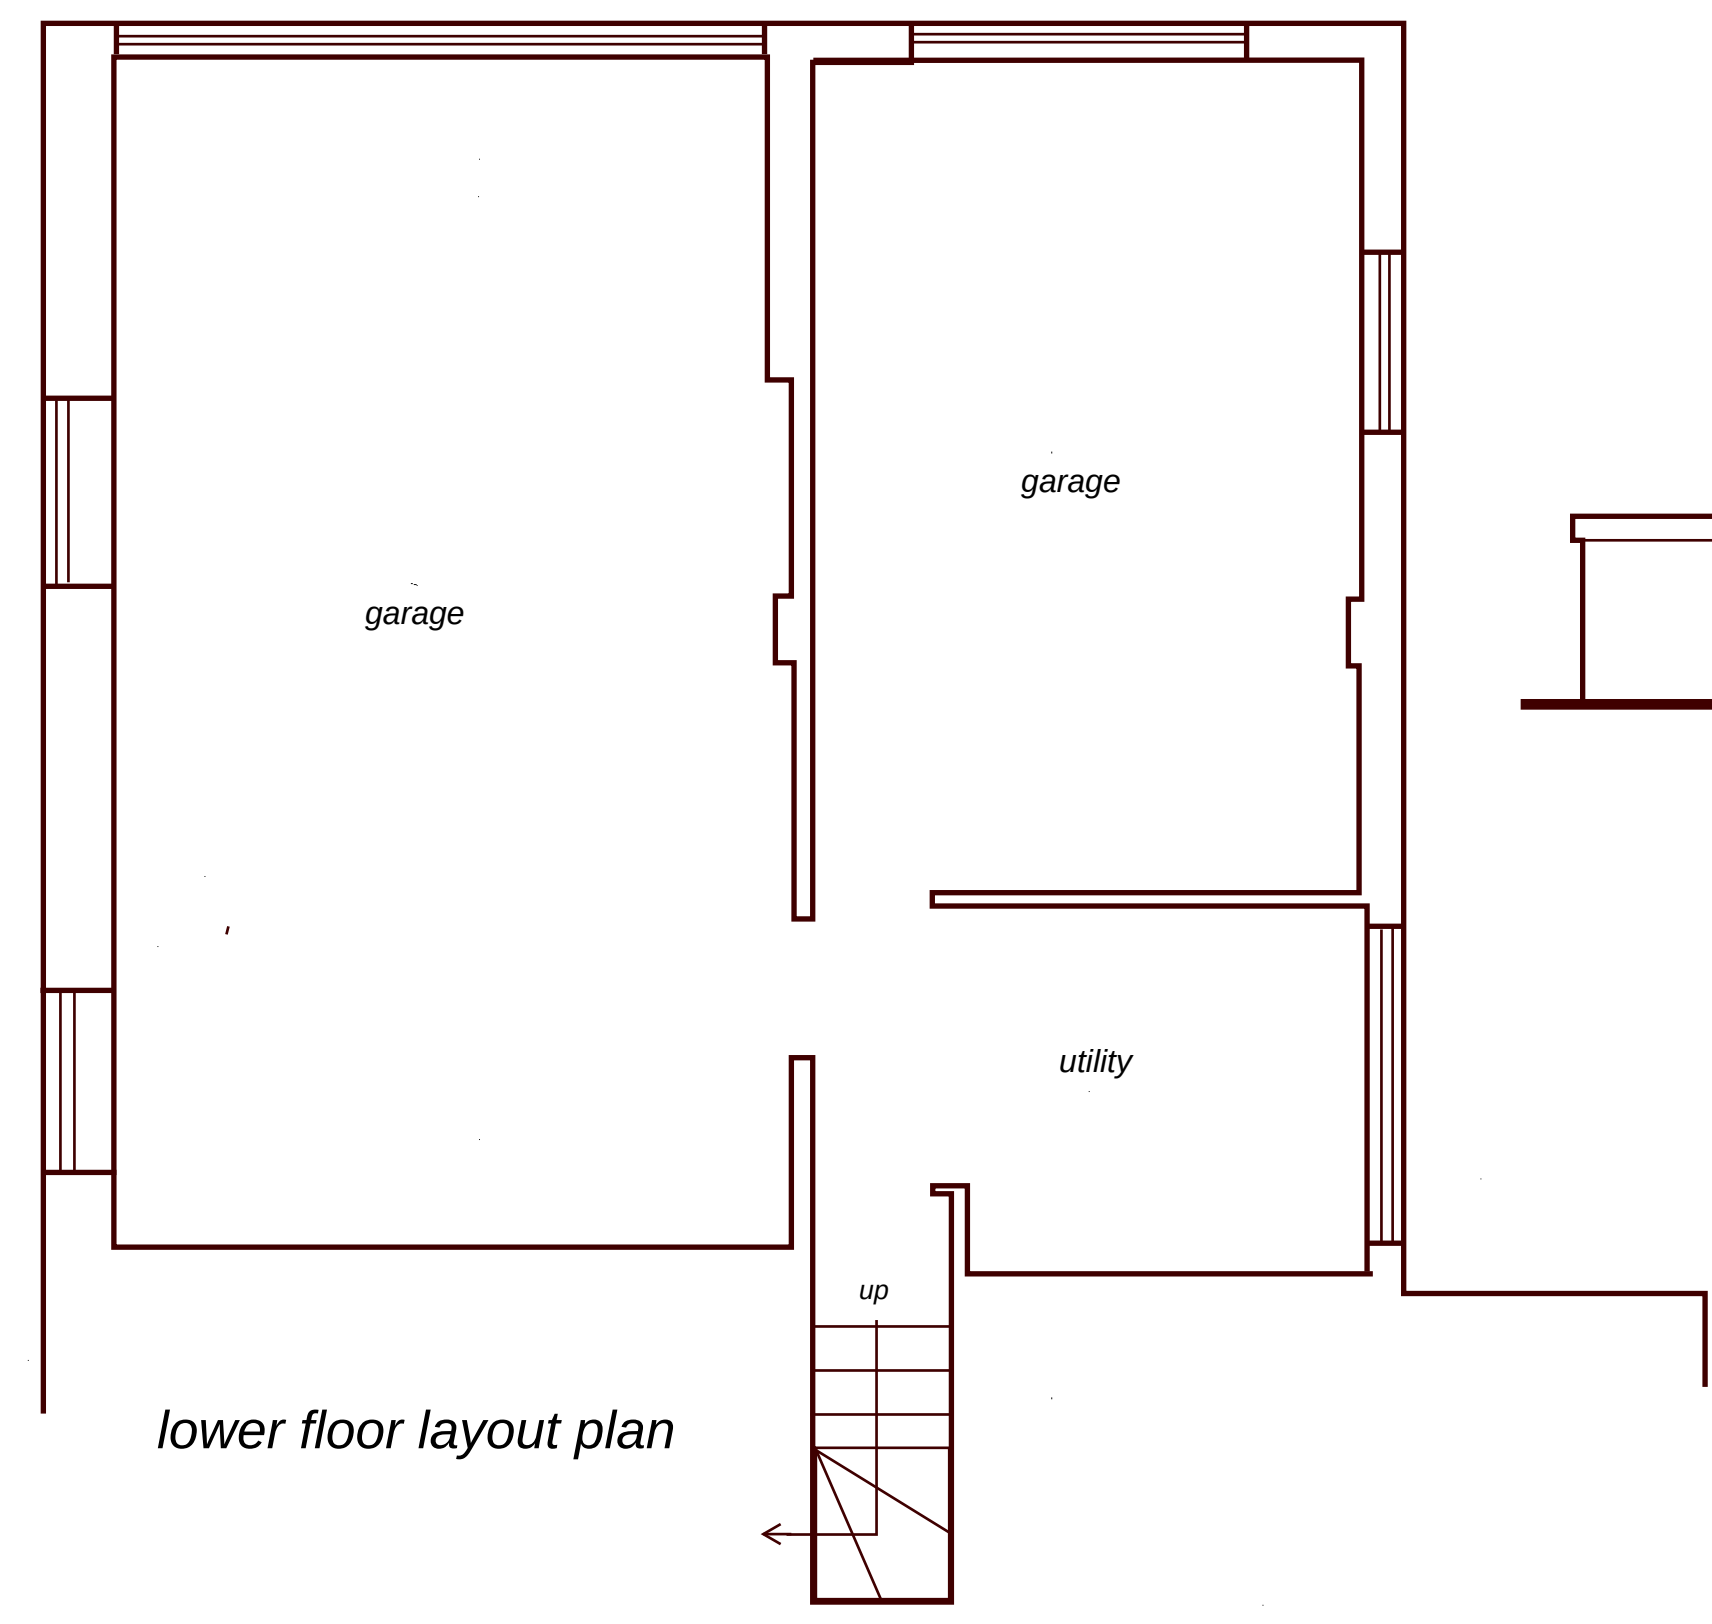

lower floor layout plan

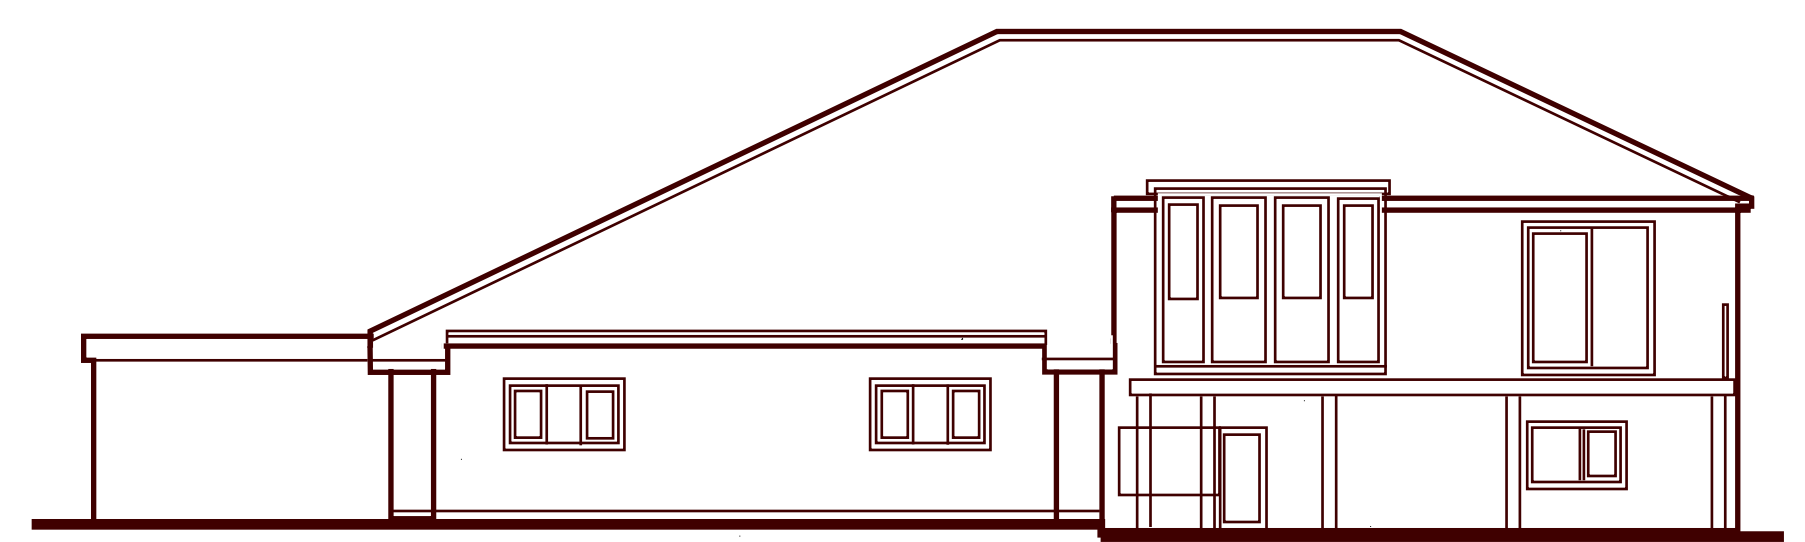


rear elevation

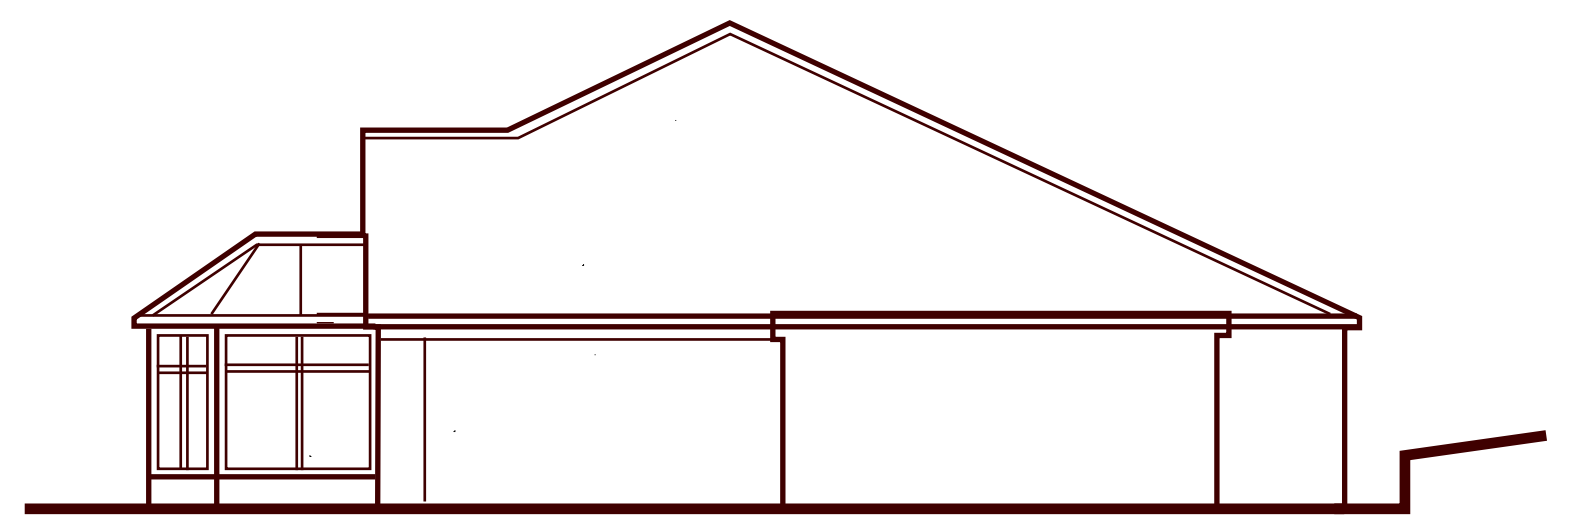

side elevation



side elevation

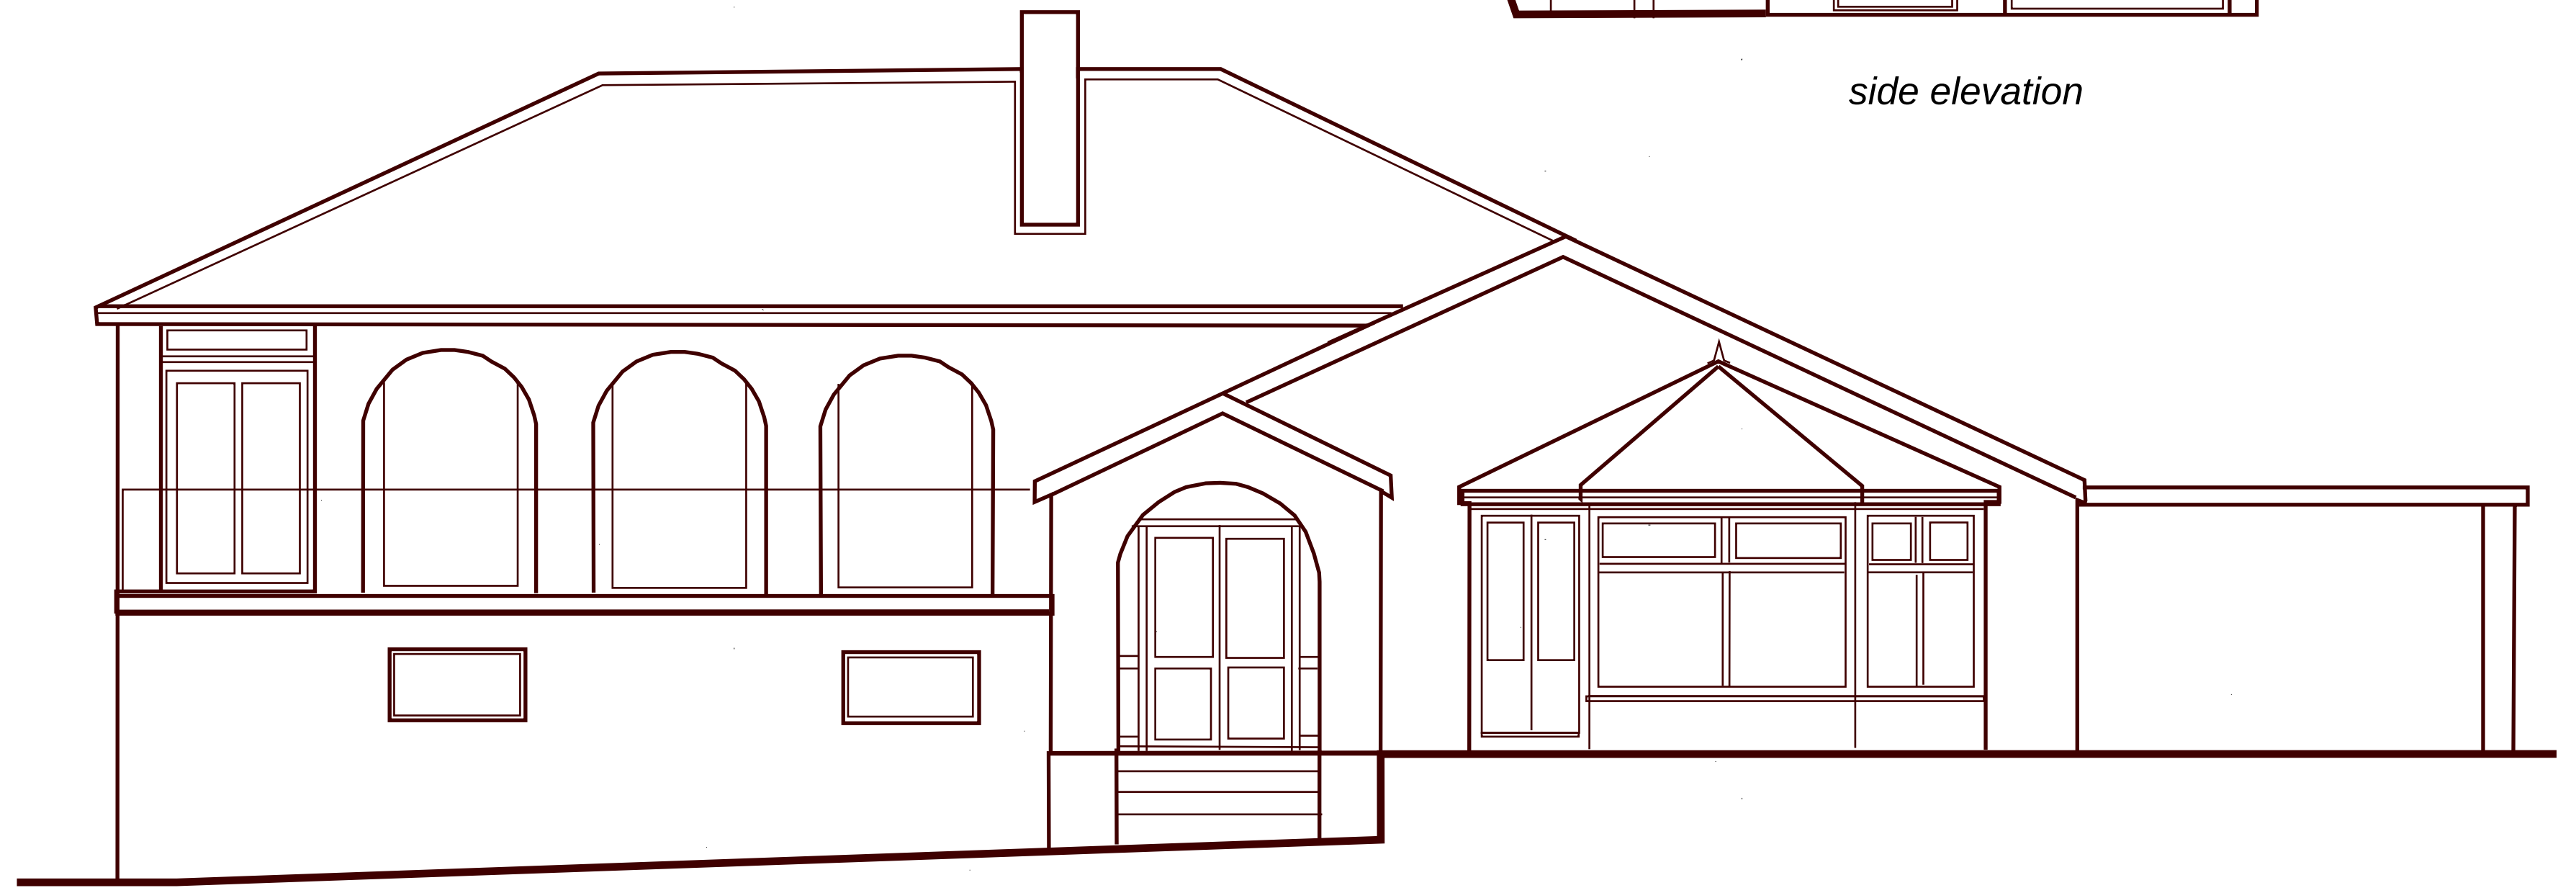

front elevation