



Section A-A as existing

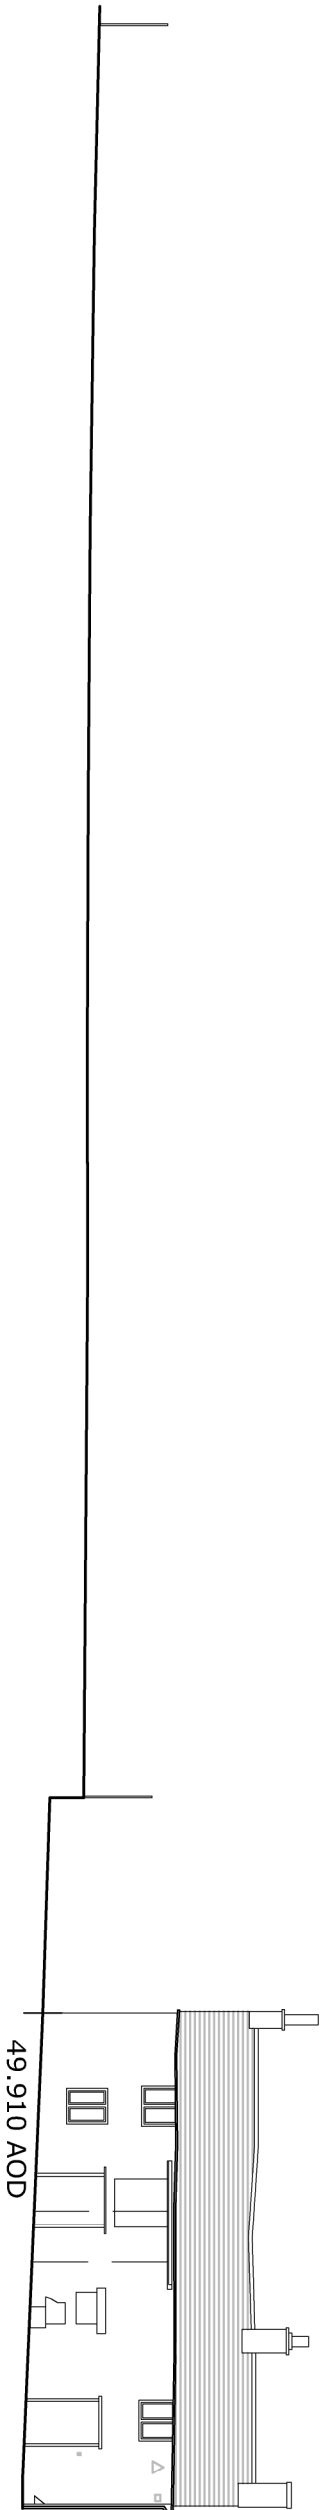

Section B-B as existing



<div><div>PROJECT DESCRIPTION: Proposed covered menage and associated landscaping at Lodgegale Farm, Hollington, Staffordshire ST10 4HS</div></div>	
<div><div>CLIENT</div><div>Mr R Dale</div></div>	
<div><div>Second Floor, Suite 3 Woburn House Verdon Gate Derby DE1 1UL</div><div>Tel: 01332 342 371 Fax: 01332 247 255 E-mail: <a href="mailto:info@planningdesign.co.uk">info@planningdesign.co.uk</a></div></div>	
<div><div>DRAWING TITLE: Site section as existing</div></div>	
<div><div>DRAWING NUMBER: 006</div></div>	
<div><div>DRAWN BY: DS</div></div>	
<div><div>CHECKED BY: JM</div></div>	
<div><div>REVISION: A</div></div>	
<div><div>SCALE: 1:200 @ A3</div></div>	
<div><div>DATE: July 2017</div></div>	
<div><div>STATUS PLANNING</div></div>	
<div><div>DRAWING REF: 1408 - 005A</div></div>	