


Section A-A as proposed

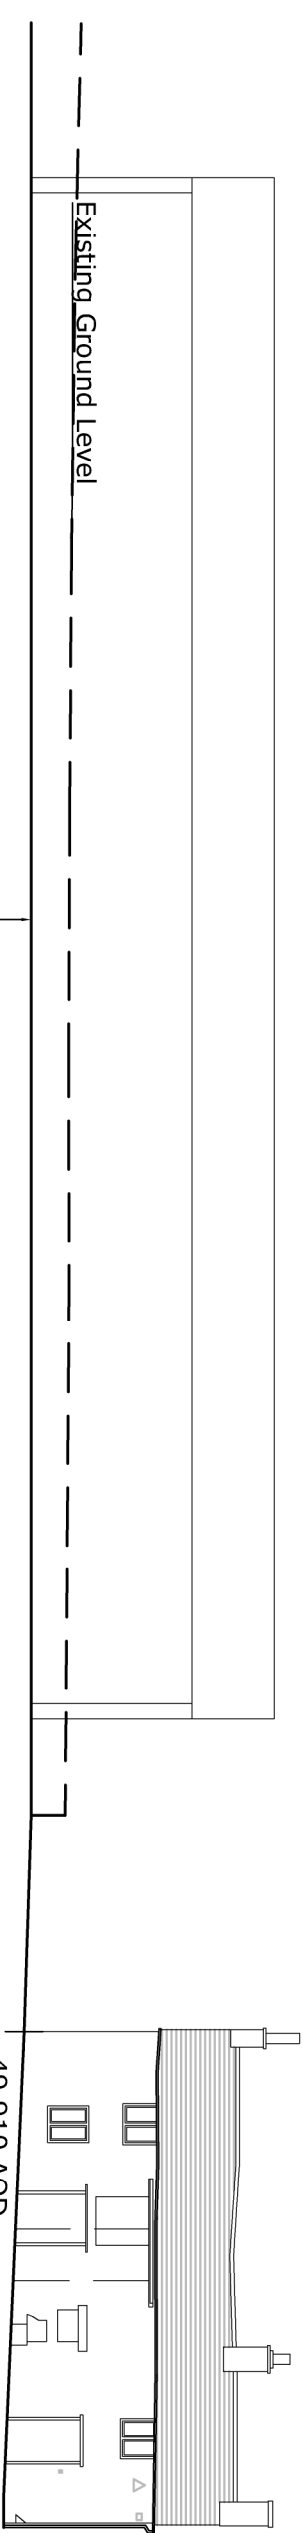

Section B-B as proposed



Second Floor, Suite 3
Woburn House
Verdon Gate
Derby
DE1 1UL

Tel: 01332 342 371
Fax: 01332 347 355
E-mail: info@planningdesign.co.uk

PROJECT DESCRIPTION:
Proposed covered menage and associated landscaping at:
Lodgegate Farm,
Hollington,
Staffordshire
ST10 4HS

DRAWING TITLE:
Site section as proposed

DRAWN BY: DS	CHECKED BY: JM
DRAWING NUMBER: 007	REVISION: A

CLIENT Mr R Dale	SCALE: 1:200 @ A3	DATE: July 2017
---------------------	----------------------	--------------------

STATUS PLANNING	DRAWING REF: 1408 - 007A
--------------------	-----------------------------

© COPYRIGHT EXISTS ON THE DESIGNS AND INFORMATION SHOWN ON THIS DRAWING : The Contractor must verify all dimensions on site before making shop drawings or commencing work of any kind. No dimensions to be scaled from this drawing. Architect to be notified of any discrepancies in dimensions immediately.