


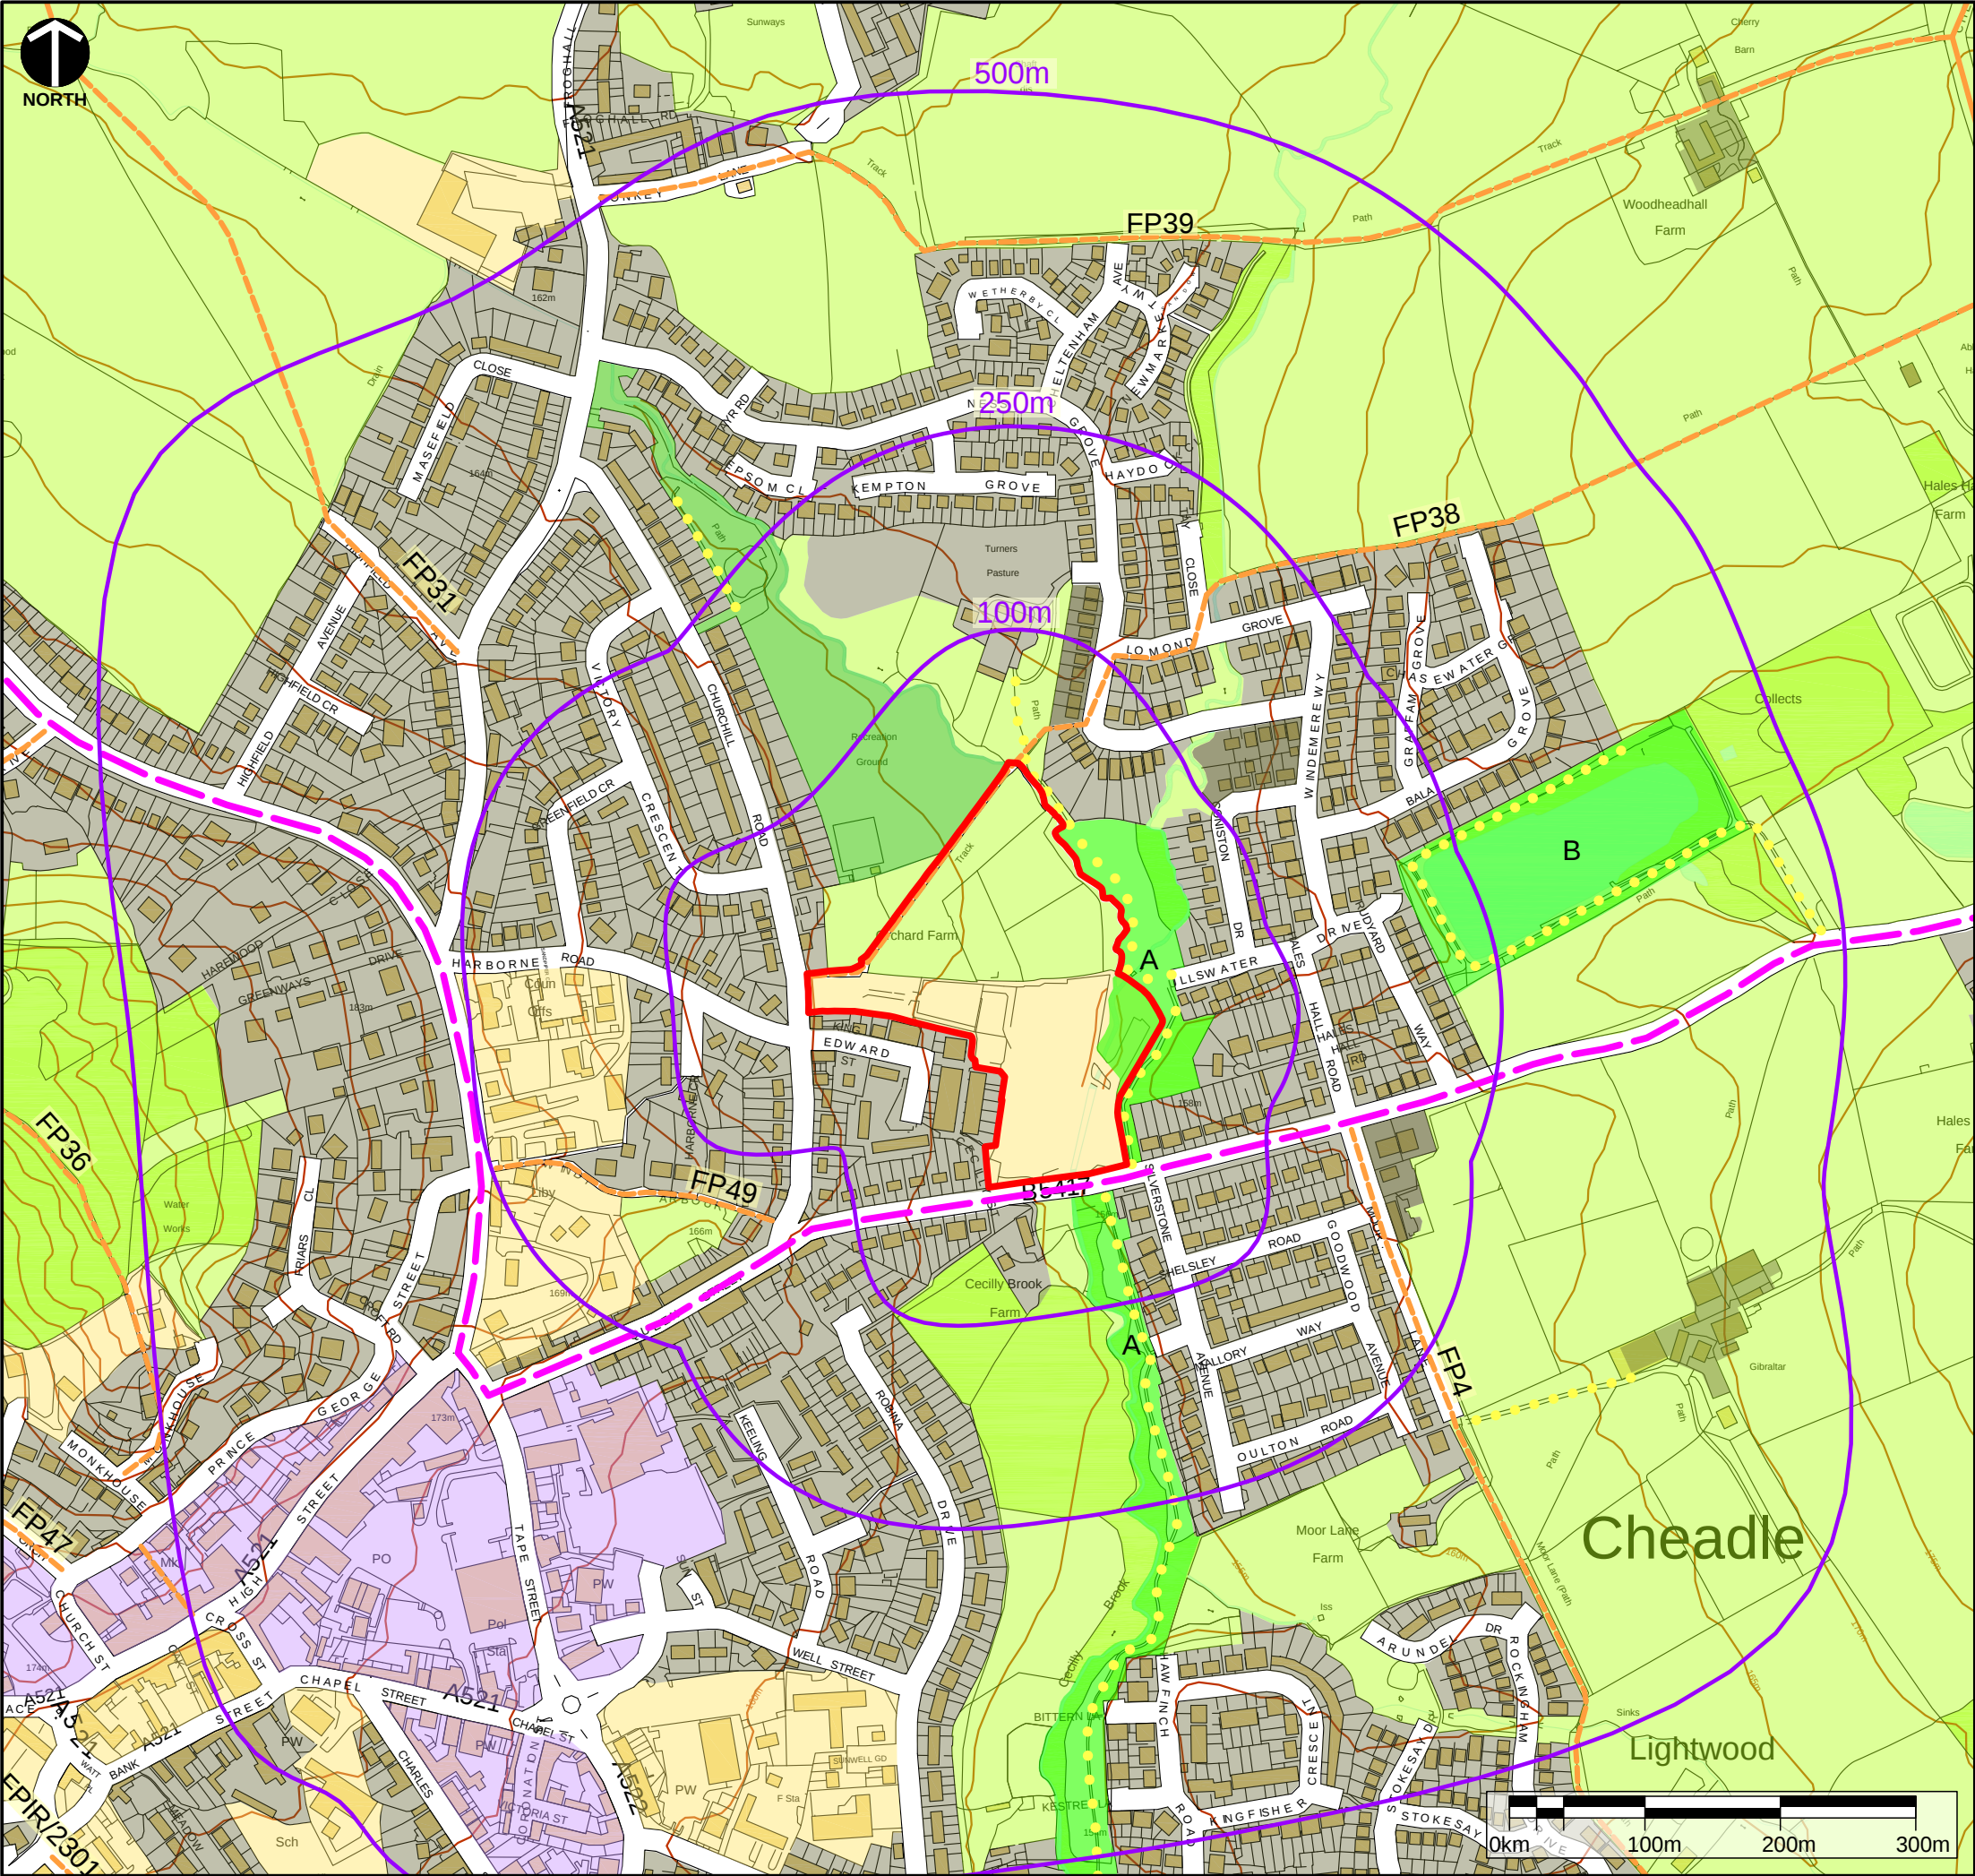

Key

- Planning Application Boundary (the Site)
- Local Nature Reserves (LNR)
A: Cecilly Brook B: Hales Hall Pool
- Churchill Road Recreation Ground
- Other open space (including agricultural fields)
- Residential development
- Commercial/industrial development
- Mixed development (residential and commercial)
- FP38
- Tracks and footpaths (undesigned)
- Pugin Trail
- 100m
- Distance markers from the Site

Based upon the Ordnance Survey maps with the permission of the controller of Her Majesty's Stationery Office, © Crown Copyright reserved. Licence number AR100019096.

Client: **B. CHEADLE PROPERTY HOLDINGS LTD.**

Project: **Cecilly Mills Regeneration Project
Landscape and Visual Appraisal**

Title: **Site Context Plan**

CAD Ref:	Version:	Drawn by:	Scale @A3:	Origin Date:
JC1110-D2v2	1	SC/RB	Plan 1:5000	Sept 2017

bright & associates
landscape and environmental consultants
Pear Tree House Dovaston Oswestry Shropshire SY10 8DP
01691 682 773 www.bright-associates.co.uk
Registered Practice

Drawing:

Figure L2