

All heights, sizes and dimensions should be checked on site by the contractor before any work is put in hand.

Figured dimensions should be taken in preference to scaling and any errors or omissions reported to the architect at once

This drawing has been prepared in accordance with the CDM (Construction Design and Management) and all foreseeable design risks to those involved or affected by construction have been avoided wherever possible

- W1 Wall type 1 - Rendered wall
- R1 Roof type 1 - New tiled roof to match existing
- R2 Roof type 2 - Re-tiled roof to match existing
- G1 Glazing type 1 - UPVC frames - white
- G2 Glazing type 2 - Velux type rooflight - white



Elevation 1 As Proposed
SCALE 1 : 100

02 FF FL
162930
01 GF FL
160026



Elevation 2 As Proposed
SCALE 1 : 100


R2
R1
G1
W1



Elevation 3 As Proposed
SCALE 1 : 100

02 FF FL
162930
01 GF FL
160026

G2
R1
G2
W1
W1
W1
G1

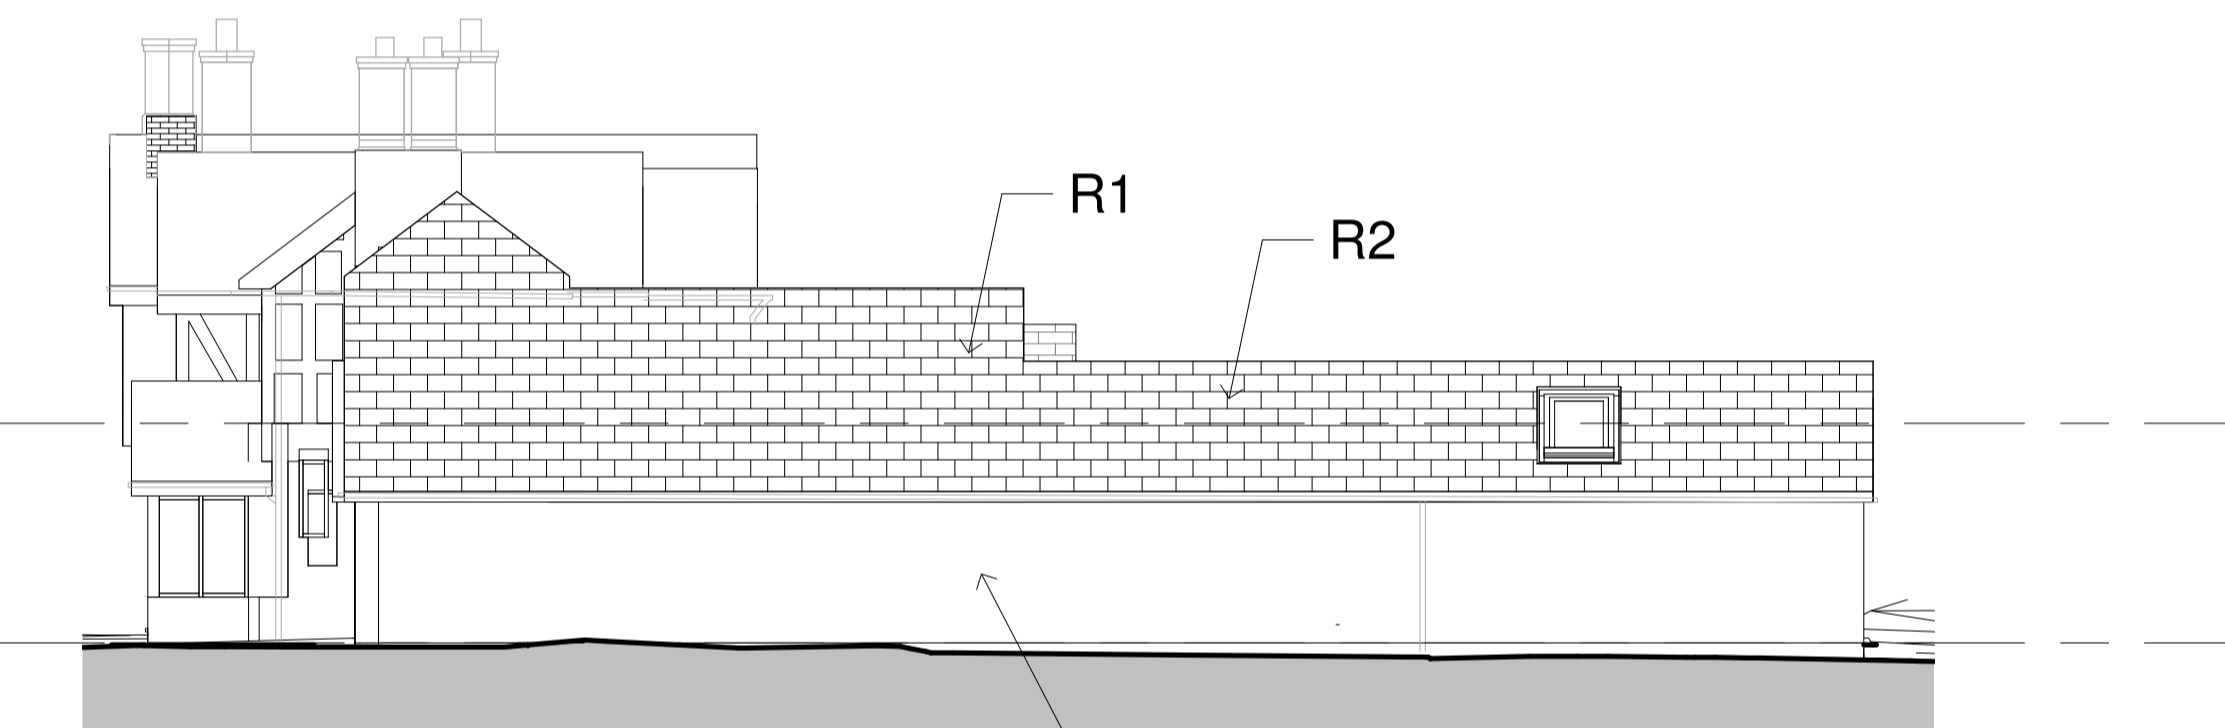

Elevation 6 As Proposed
SCALE 1 : 100


R1
R2
W1



Elevation/Section 5 As Proposed
SCALE 1 : 100

02 FF FL
162930
01 GF FL
160026

G1
G1
G1

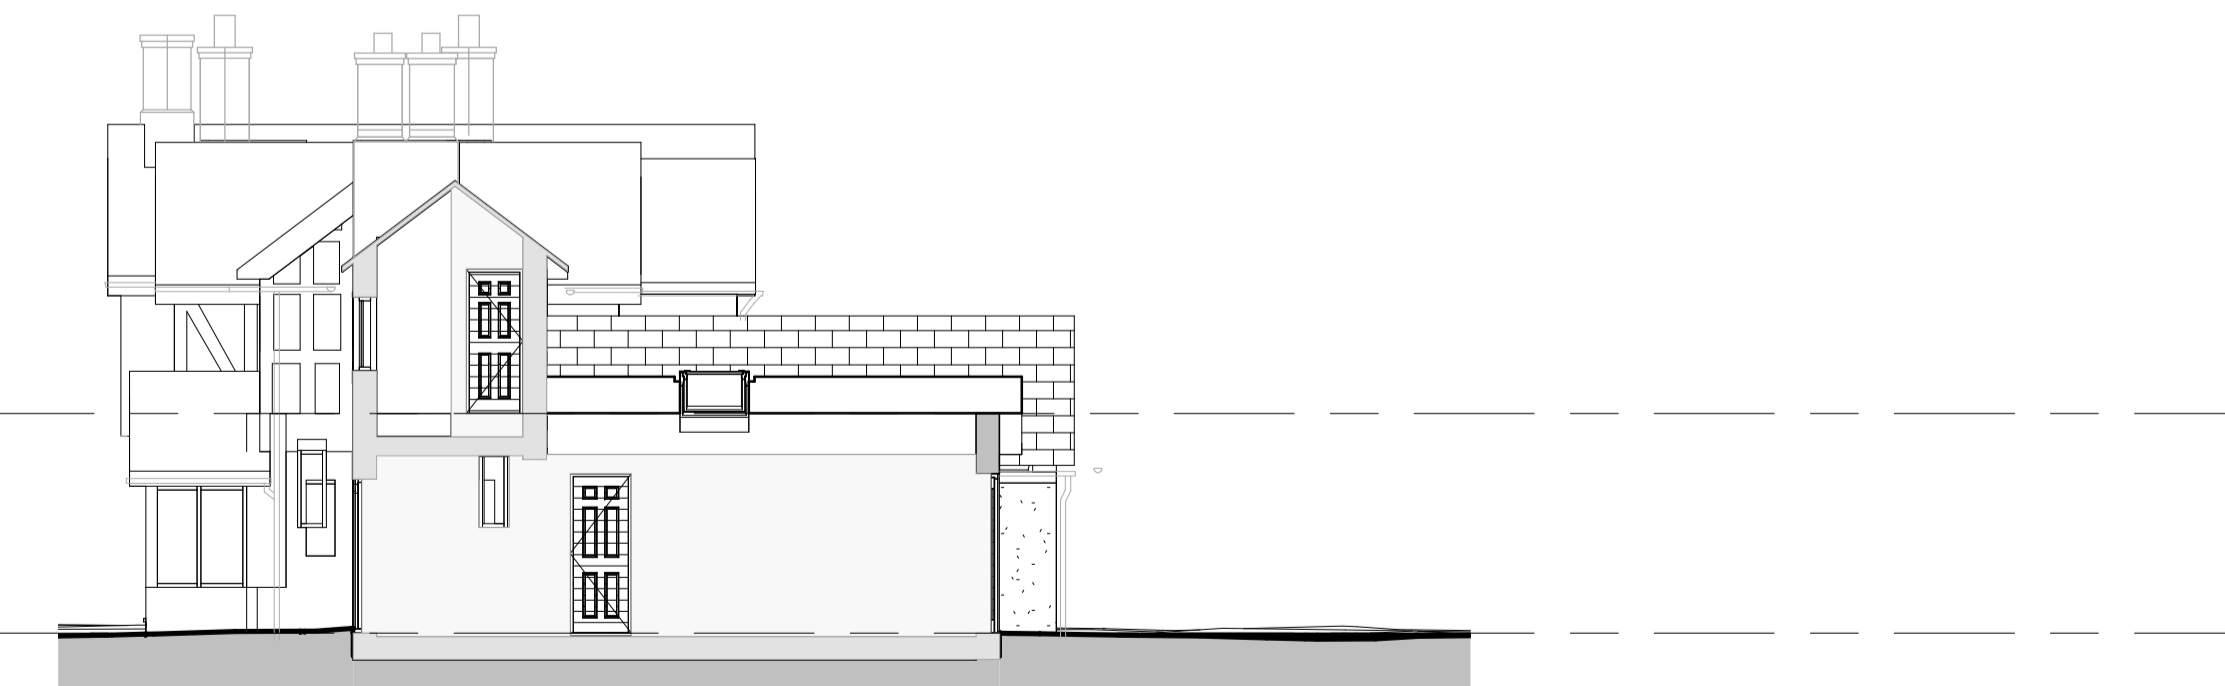

Elevation/Section 4 As Proposed
SCALE 1 : 100

Rev	Date	By	Detail

Drawing status
S4

Client
Mr C & Mrs L Day

Project/Location
Tudor Lodge

Cresswell Rd
Cresswell
Stoke-on-Trent
Staffordshire
ST11 9RE



12 High Street
Tean, Stoke-on-Trent
ST10 4DZ
United Kingdom
T +44 (0)1538 722097
F +44 (0)1538 722185
mail@smytheman.co.uk
www.smytheman.co.uk

Drawing title
Proposed elevations

Scale(s)	Date	Drawn	Checked	Job Number
As indicated @A1	02/08/17	AD	MP	3035

Drawing number
DAYC-SA-XX-XX-DR-A-0402
Revision

