

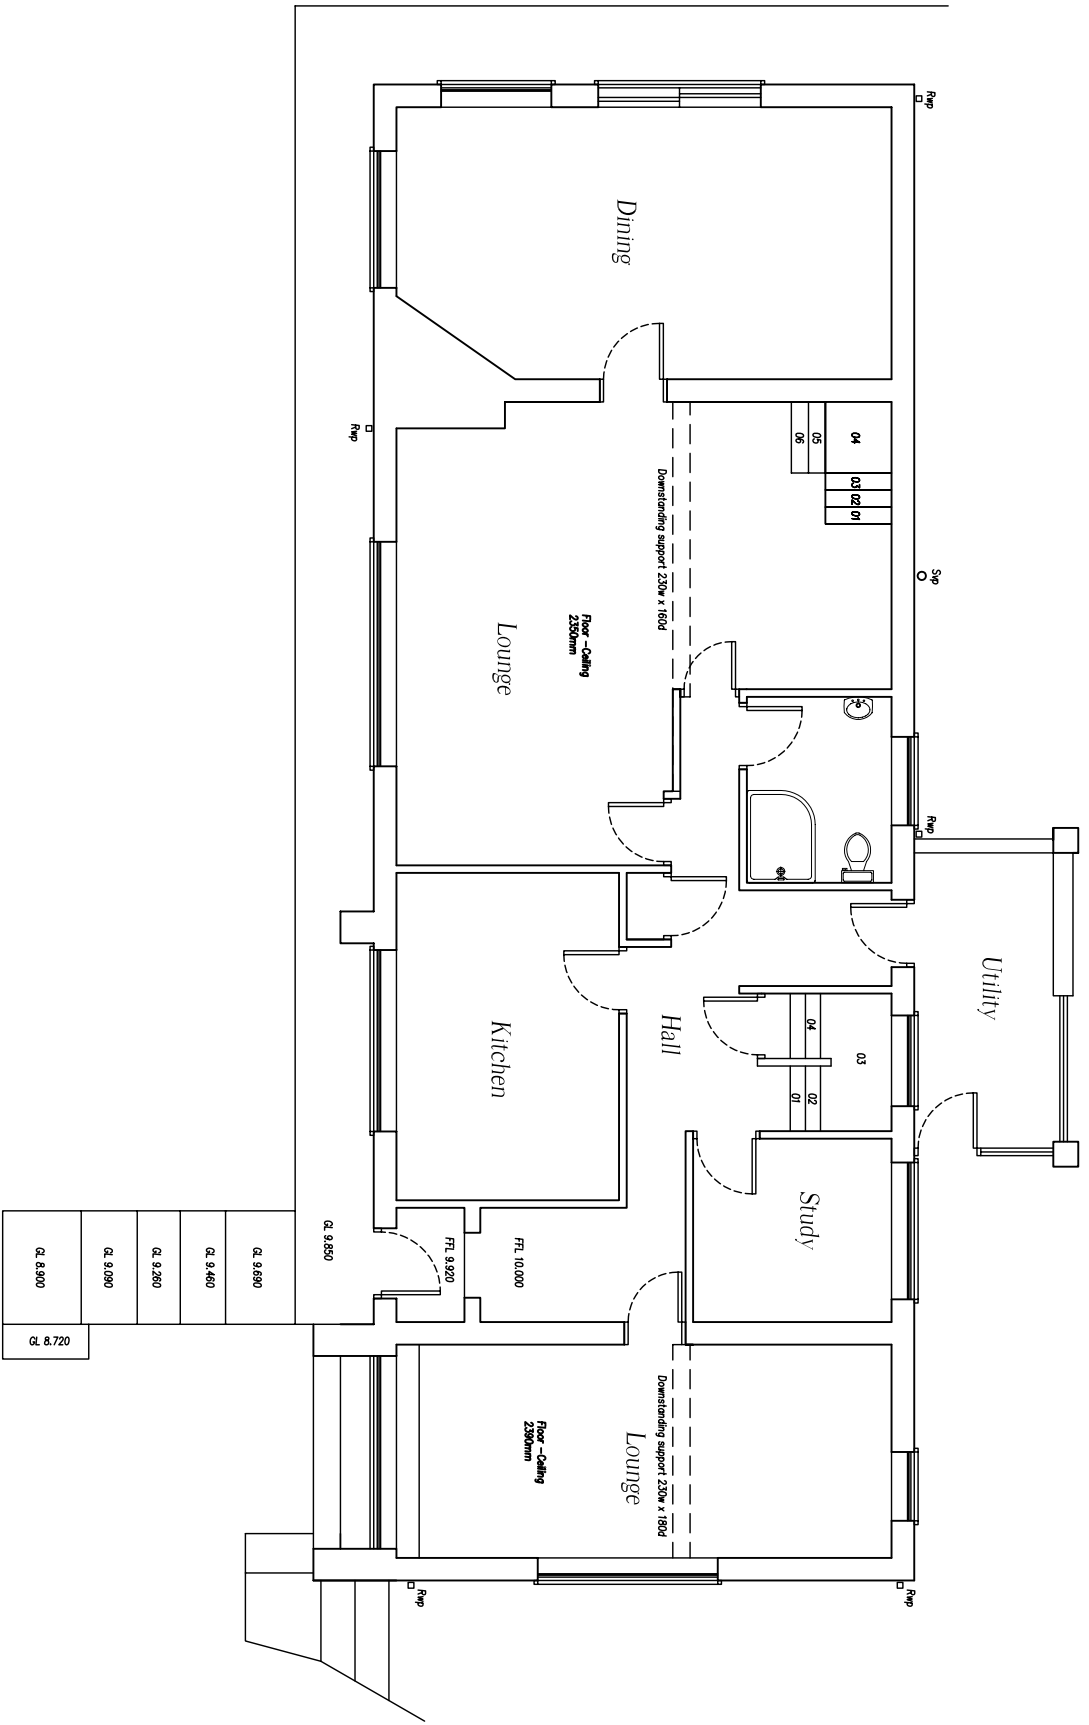


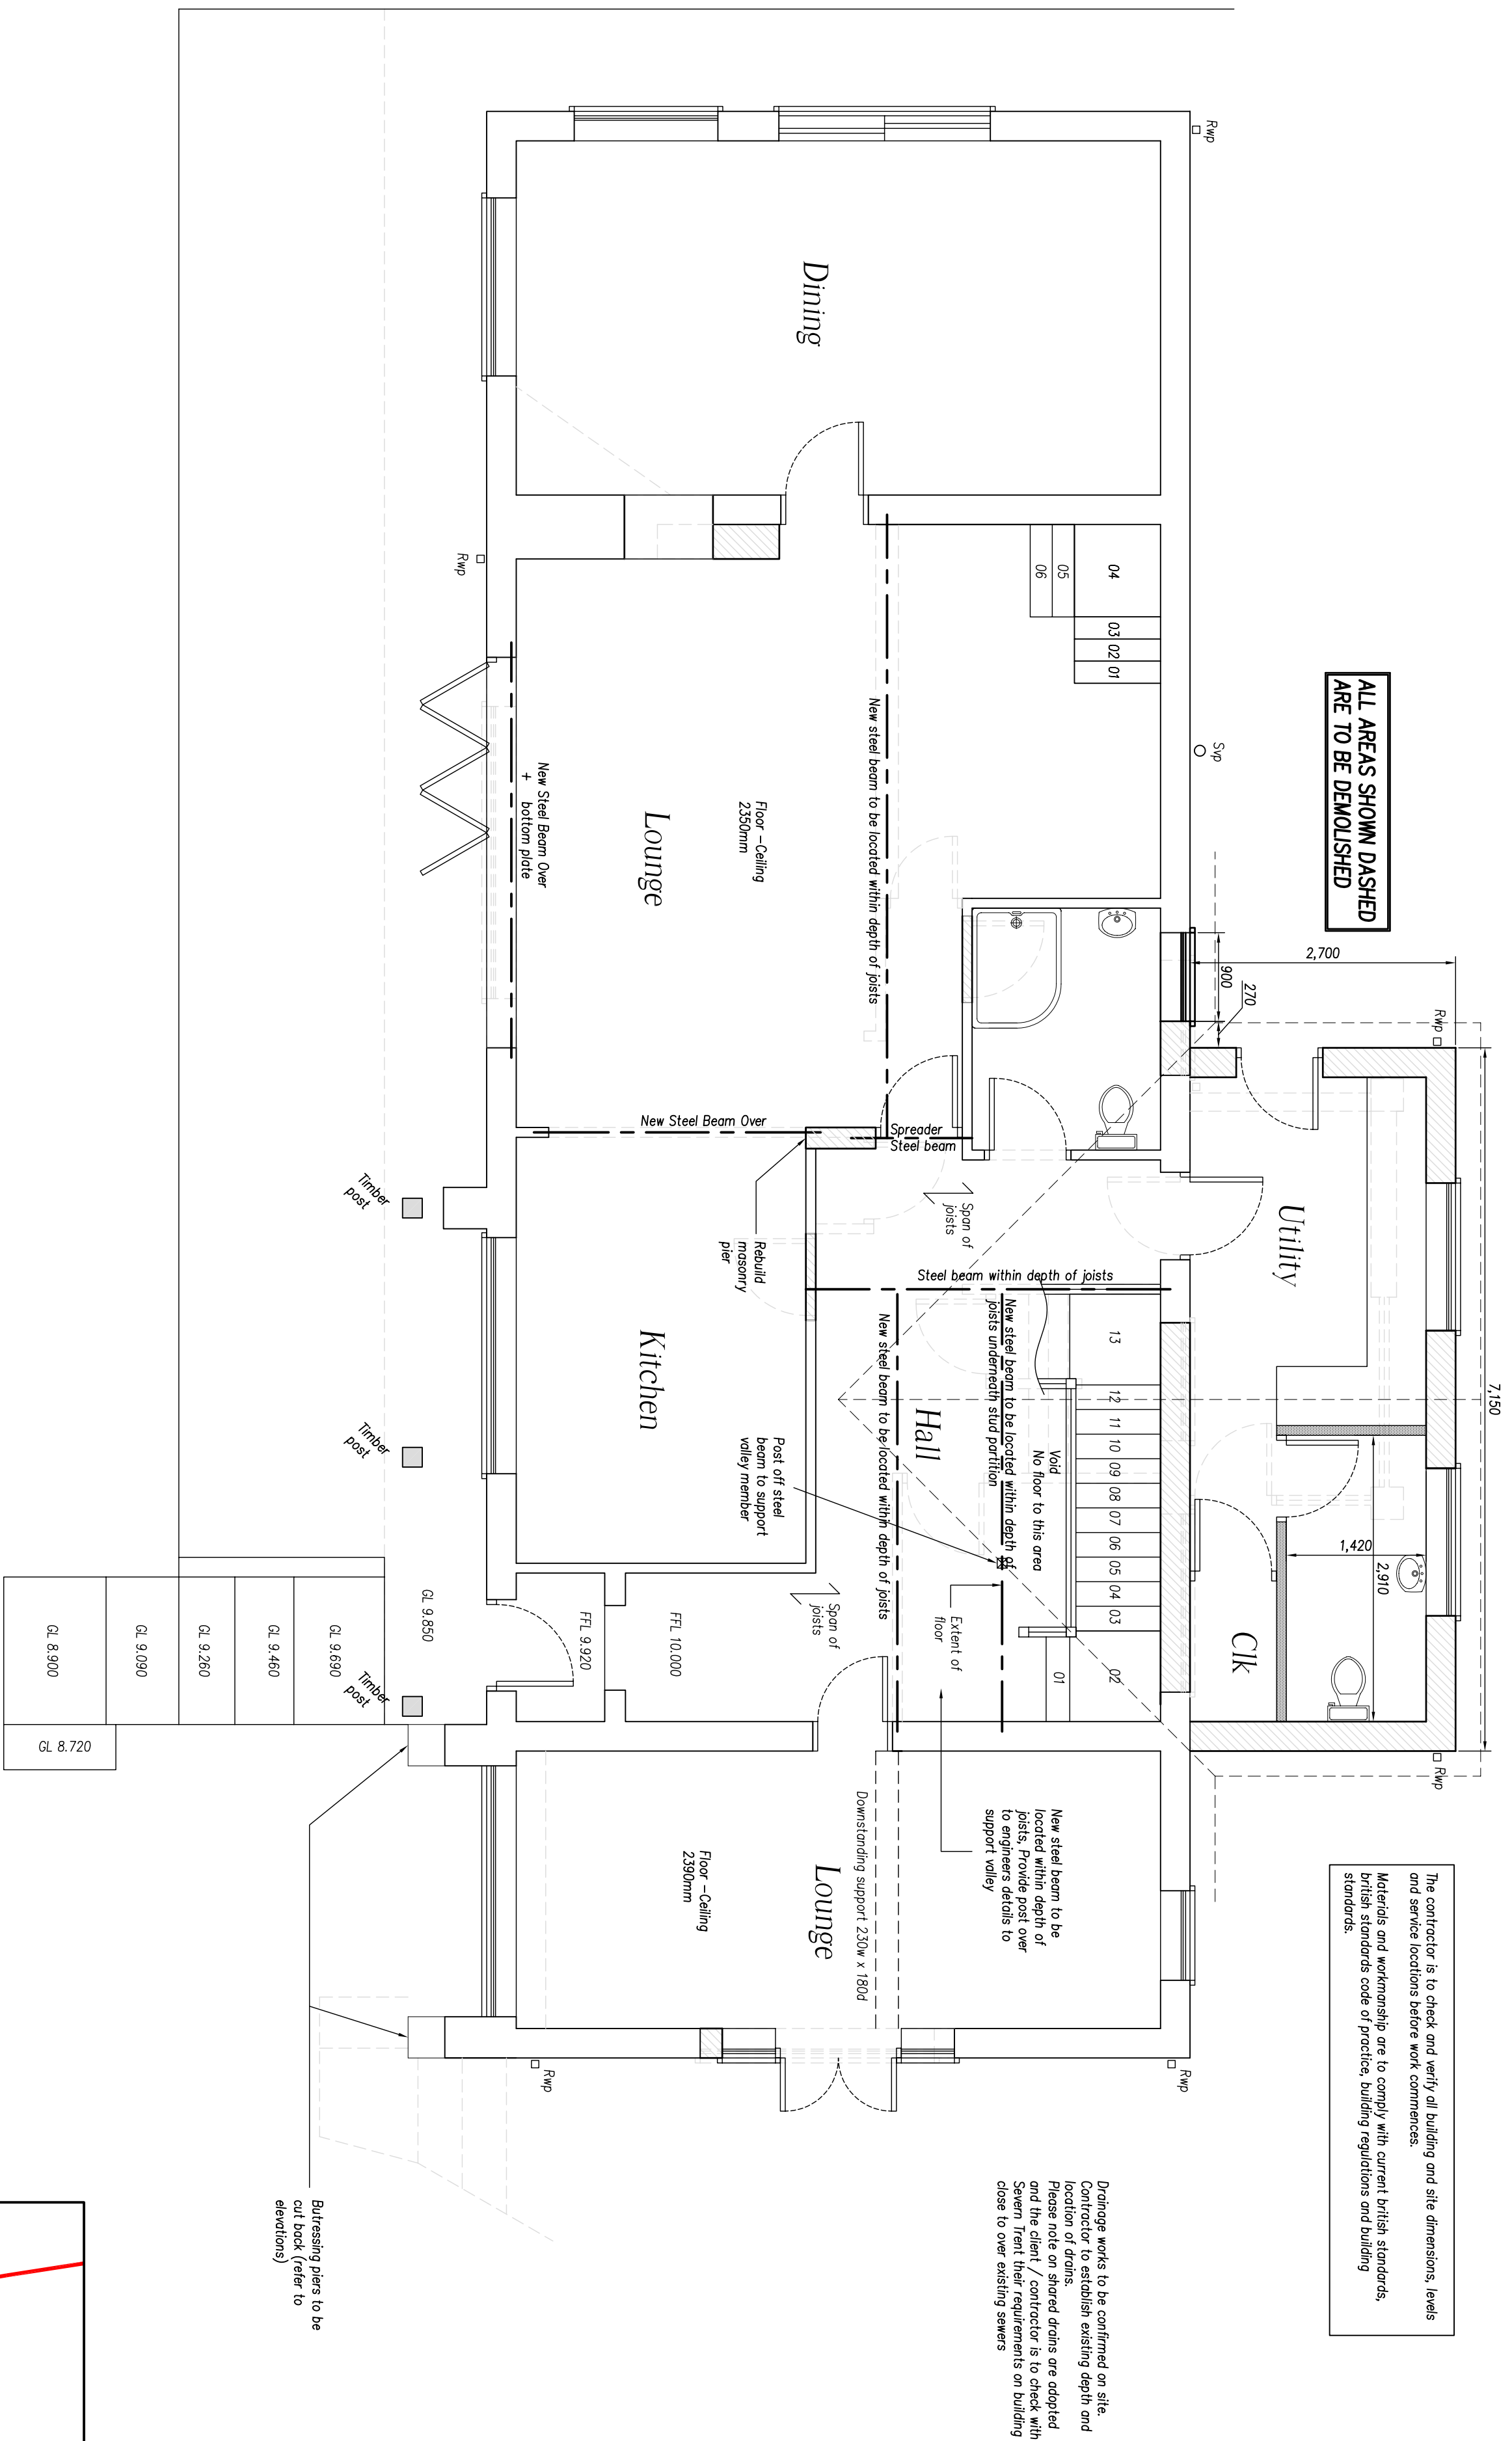

THIS DRAWING HAS BEEN PREPARED FOR THE PURPOSE OF OBTAINING PLANNING APPROVAL ONLY

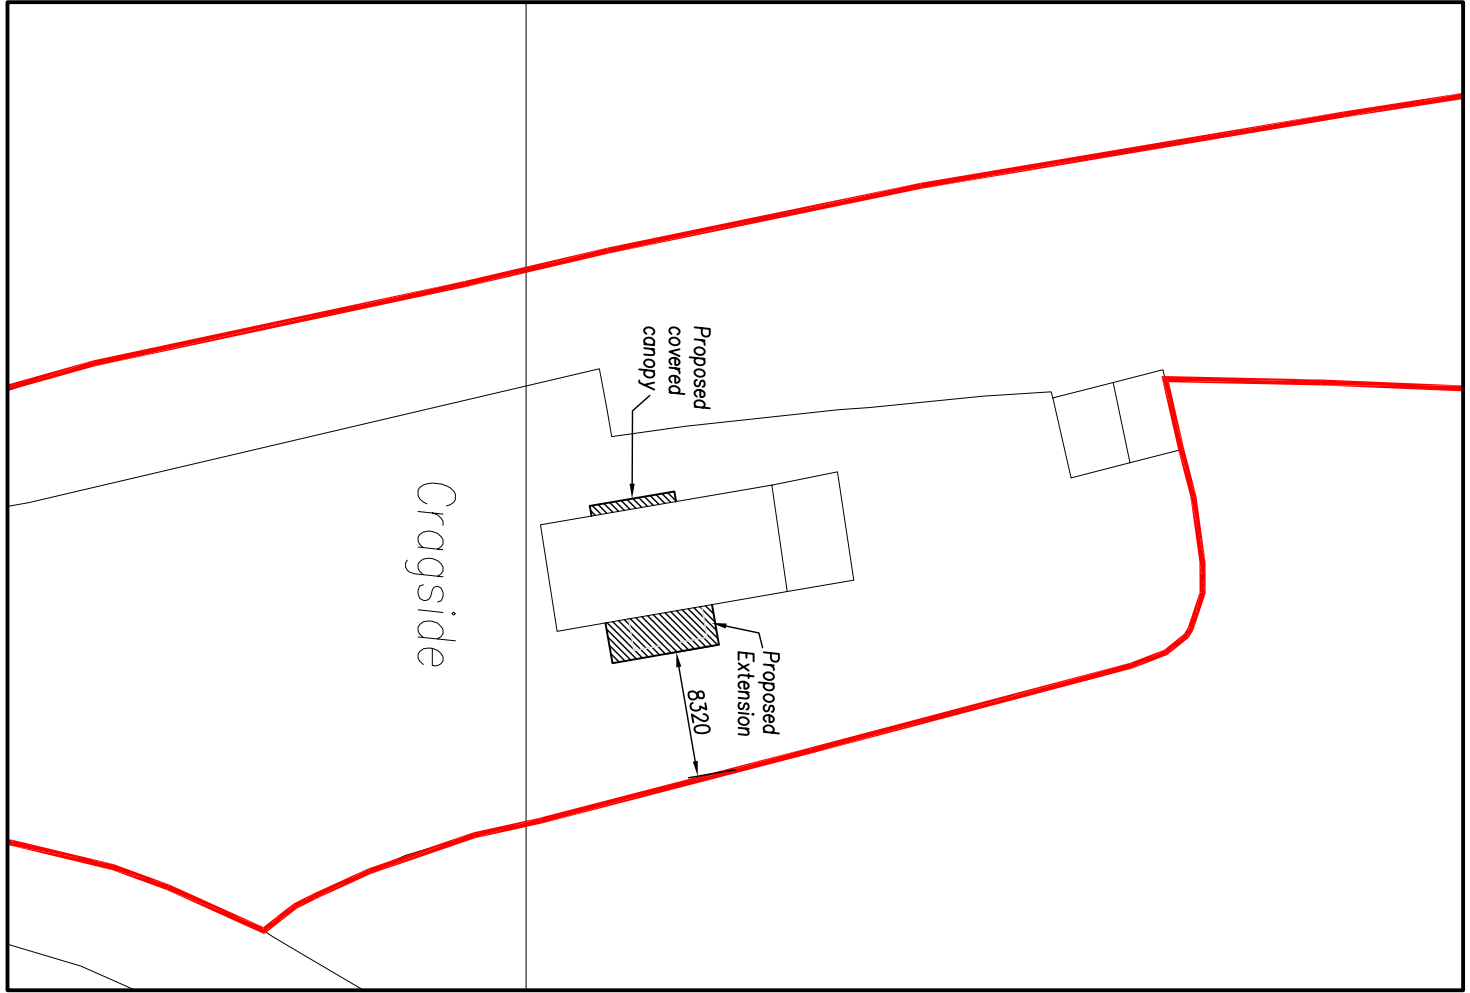

REAR ELEVATION EXTENSION  
EXTERNAL WALLS – RENDERED WITH FEATURE STONE  
CORNERS  
ROOF TILES – RE–ROOF SLATE GREY PLAIN TILES  
WINDOWS AND DOORS– WHITE UPVC  
FRONT PORCH EXTENSION  
OAK FRAME WITH RENDERED PANELS  
ROOF TILES TO MATCH EXISTING  
REPLACEMENT DOORS AND WINDOWS WHITE UPVC  
WHITE ALUMINIUM BIFOLD DOORS AND GROUND FLOOR SIDE  
ELEVATION FRENCH DOORS