


ROBERT L FORD

private architectural practitioner and rural development consultant

PARKSIDE PARK ROAD LEEK STAFFORDSHIRE ST13 8JT

robford@btopenworld.com / 01538 398290 / 07969 68 68 86

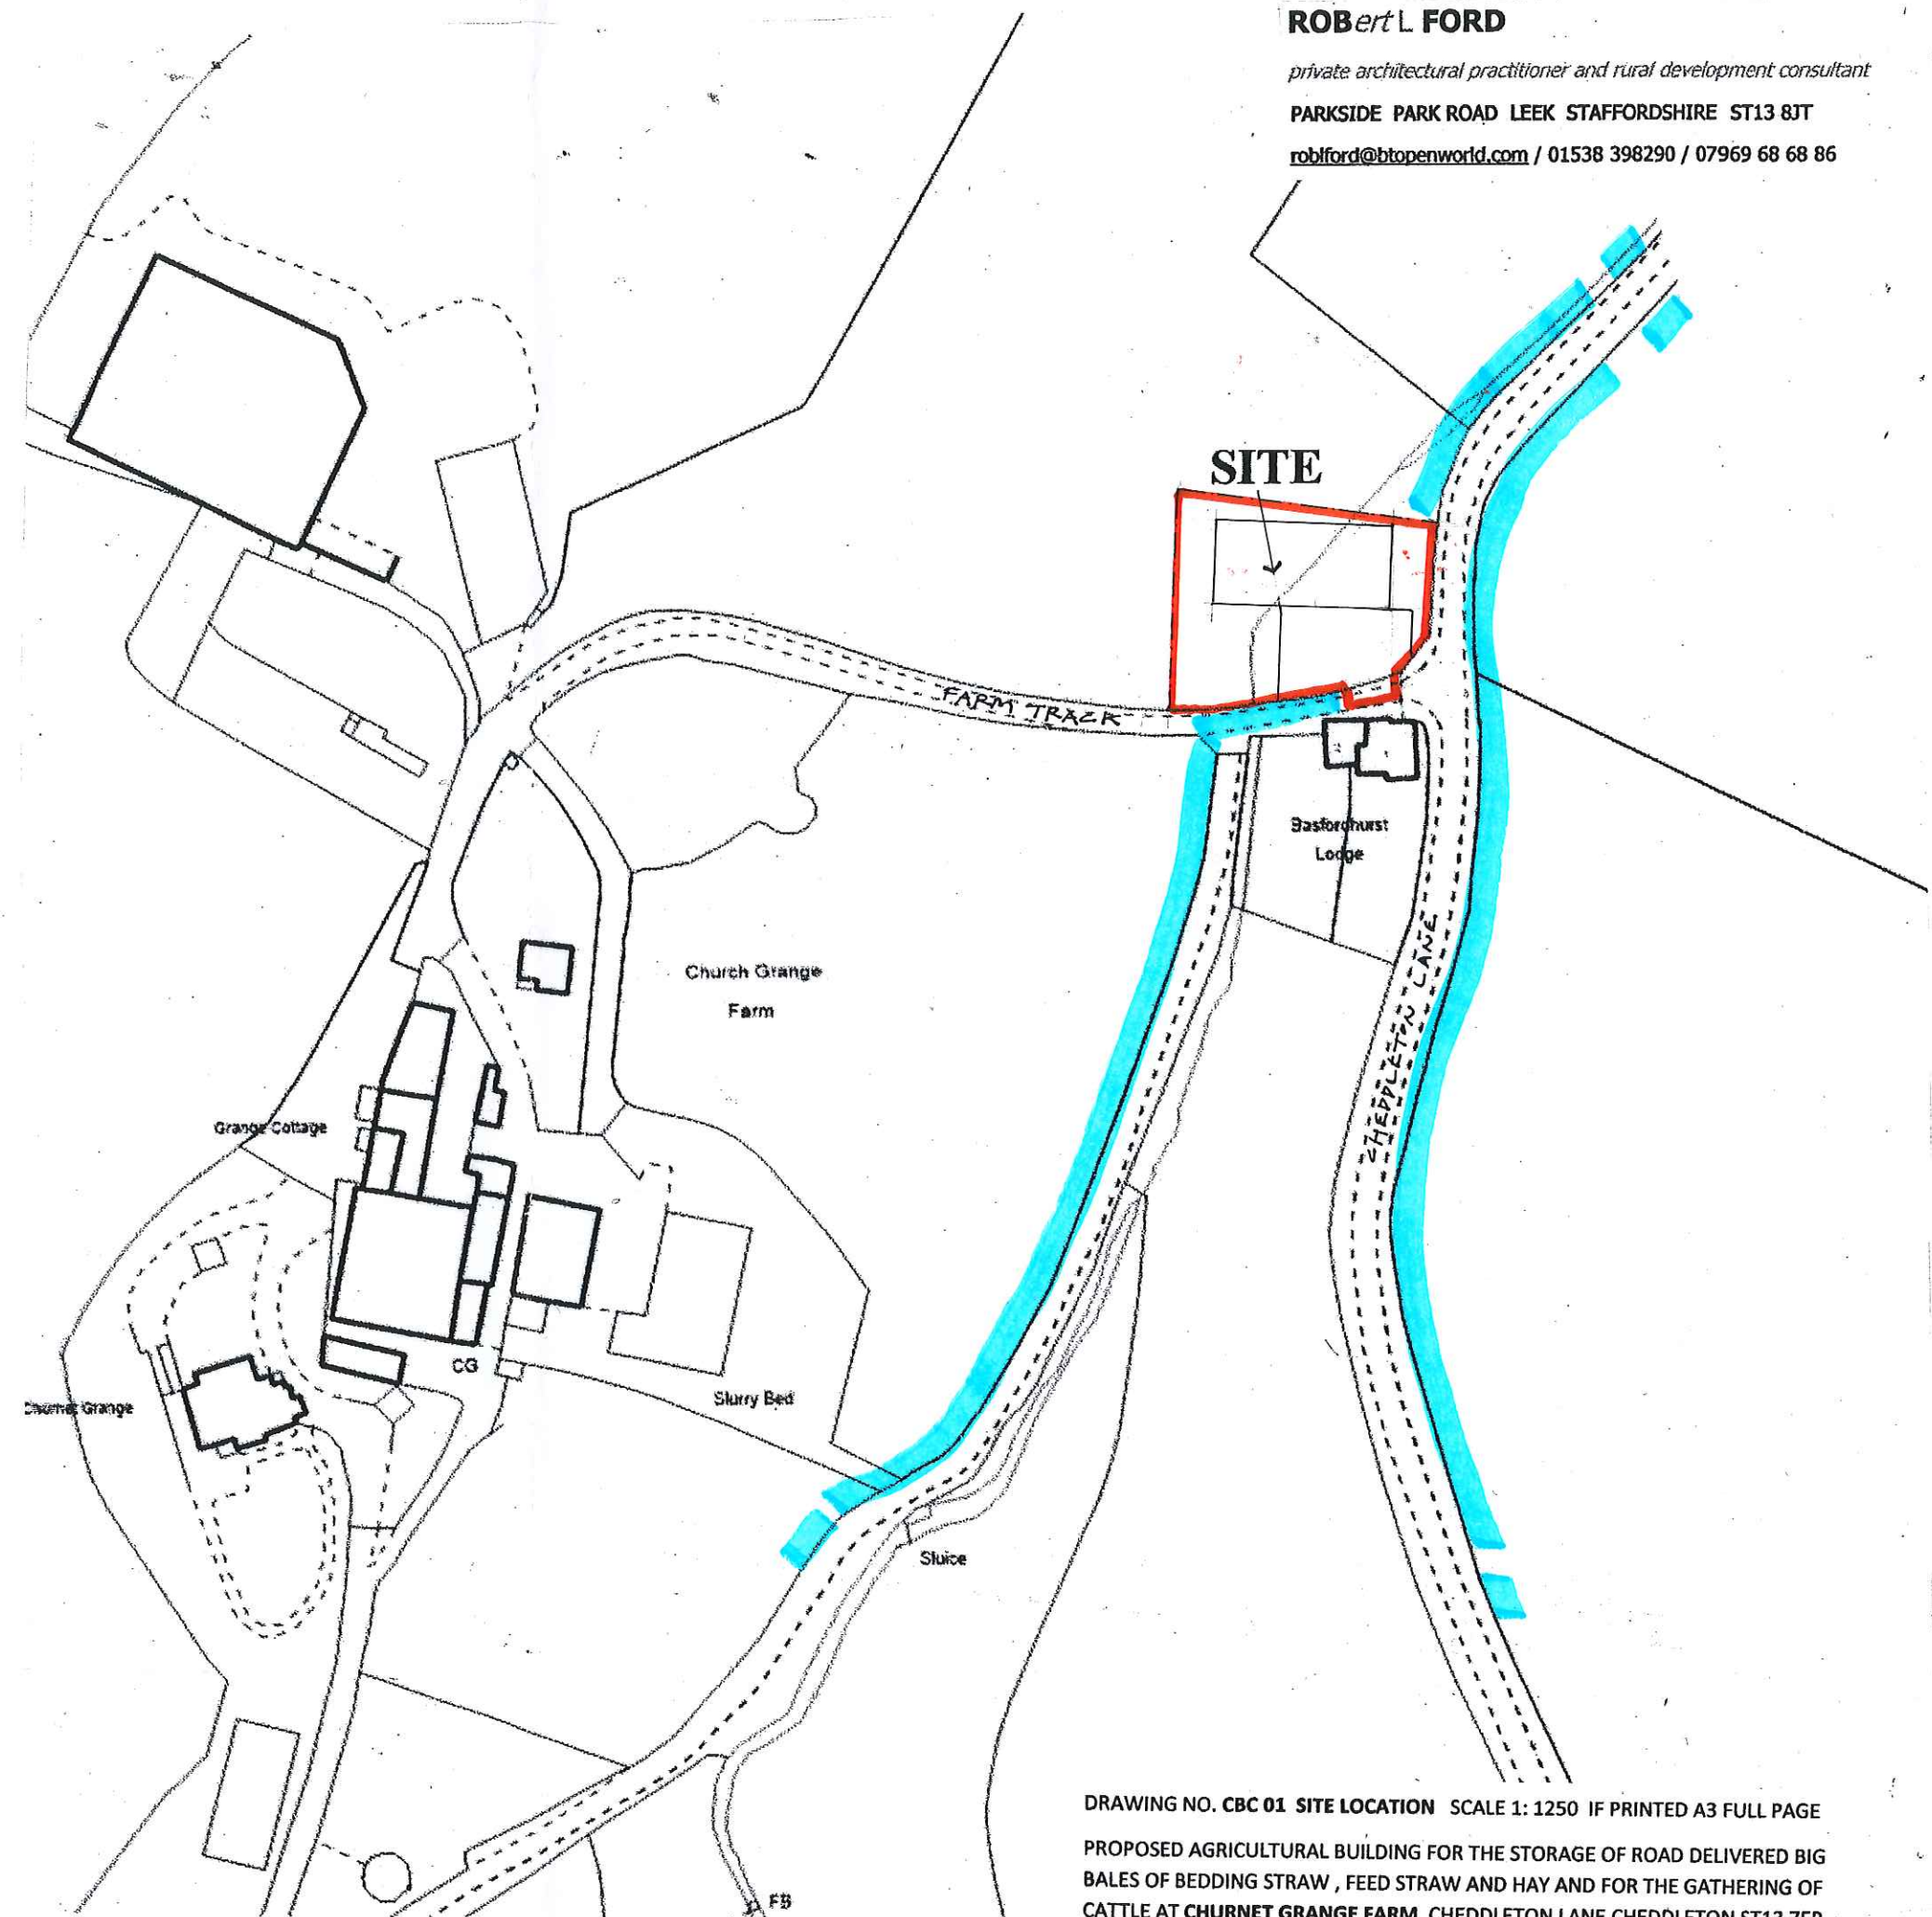

5 METRES X 10 X 10 METRES AT 1:1250 SCALE



DRAWING NO. CBC 01 SITE LOCATION SCALE 1: 1250 IF PRINTED A3 FULL PAGE
PROPOSED AGRICULTURAL BUILDING FOR THE STORAGE OF ROAD DELIVERED BIG
BALES OF BEDDING STRAW, FEED STRAW AND HAY AND FOR THE GATHERING OF
CATTLE AT CHURNET GRANGE FARM CHEDDLETON LANE CHEDDLETON ST13 7EP

08 2017