

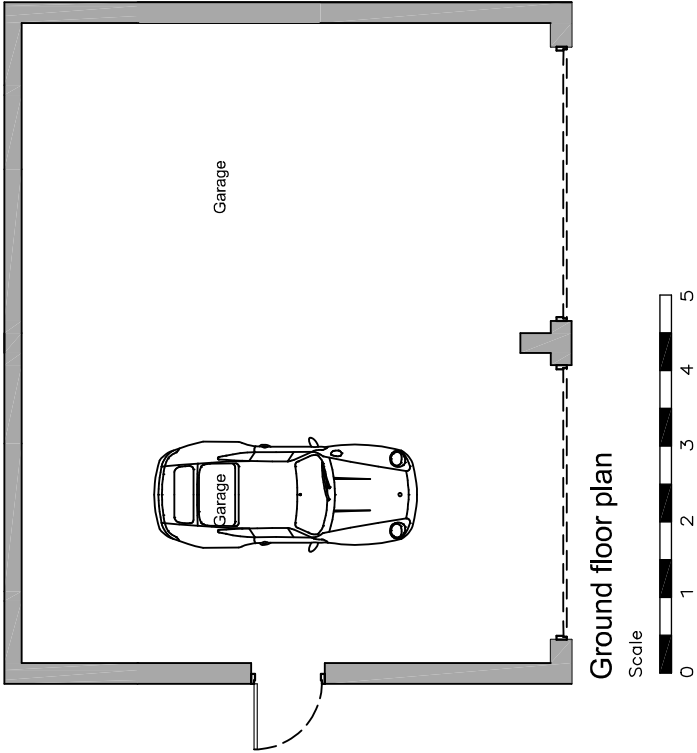
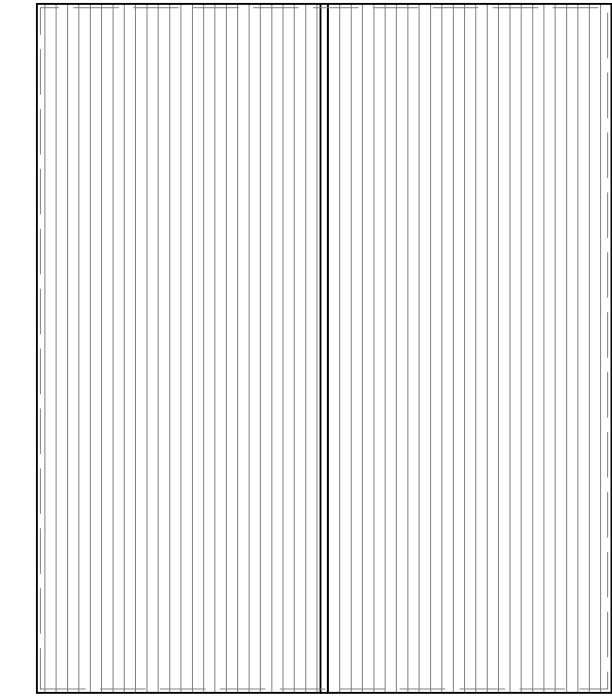
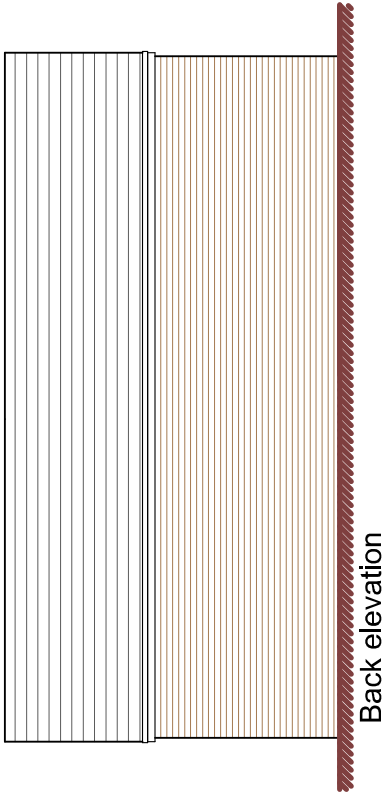


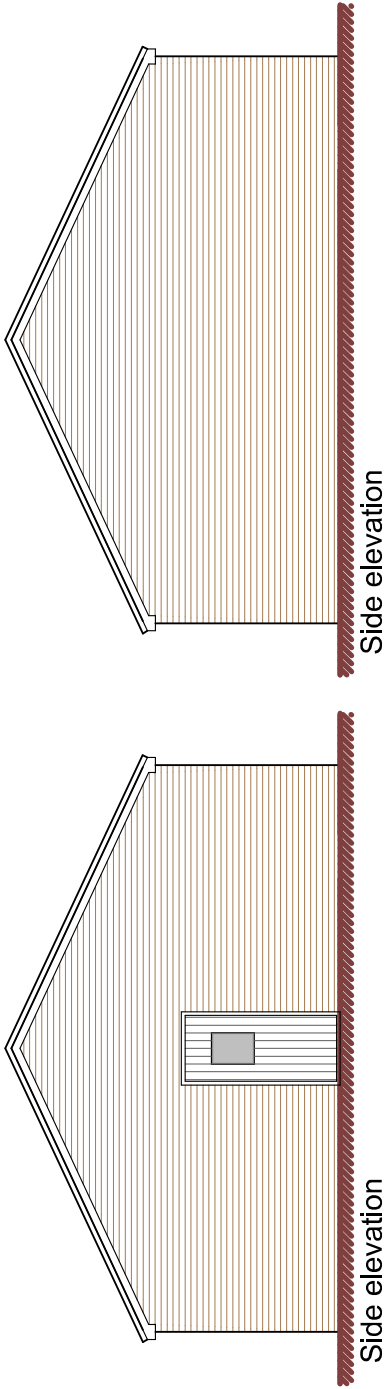

DBD Architectural Consultancy Ltd ©2017

1. Copyright is vested with DBD Architectural Consultancy Ltd.
2. All dimensions to be checked on site before proceeding.
3. Contractor to check/adjust dimensions of new work to suit existing conditions. Do not assume existing structure or details are plumb, square or level.
4. Contractor must notify the architect of any discrepancies before proceeding.
5. All drawings to be read in conjunction with all other consultants drawings and specs.

Rev	Date	Description
A	07.11.17	Minor amendment

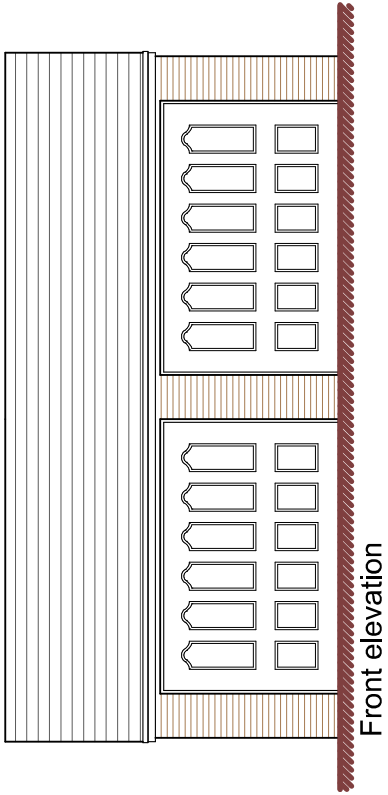

DBD Architectural Consultancy Ltd
50 Broad Street, Leek,
Staffordshire, ST13 5NS
01538 383118
mail@dbdconsultants.co.uk
www.dbdconsultants.co.uk

Mr and Mrs shirley

Client

340 Cheadle road

Project

Double garage plans and elevations as proposed

Stage: Planning	Date: 16.08.16	Job No: 1646-100
Scale: A3		
Scale: 1:100		

Drawing Number: **PL 06A**