




SECTION A-A

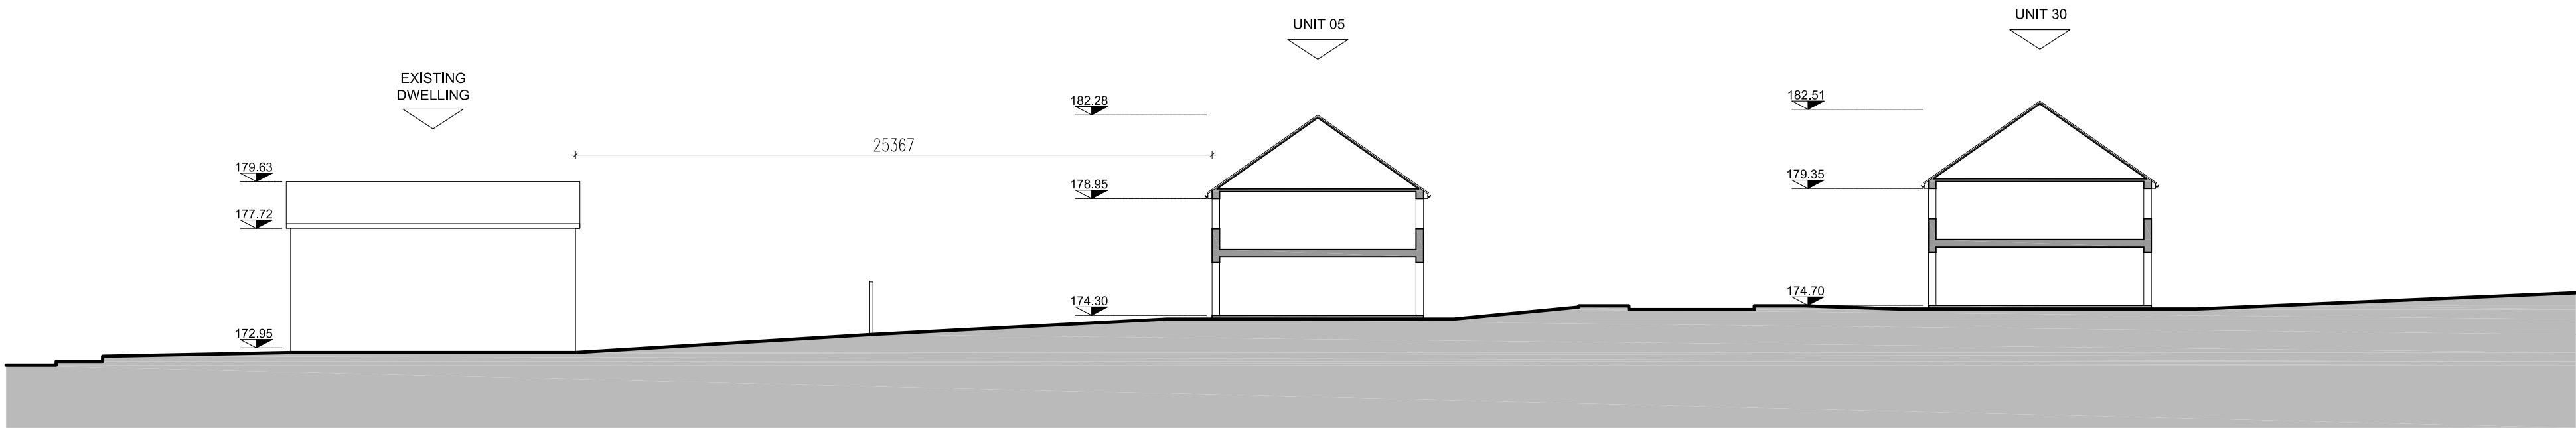

SECTION B-B

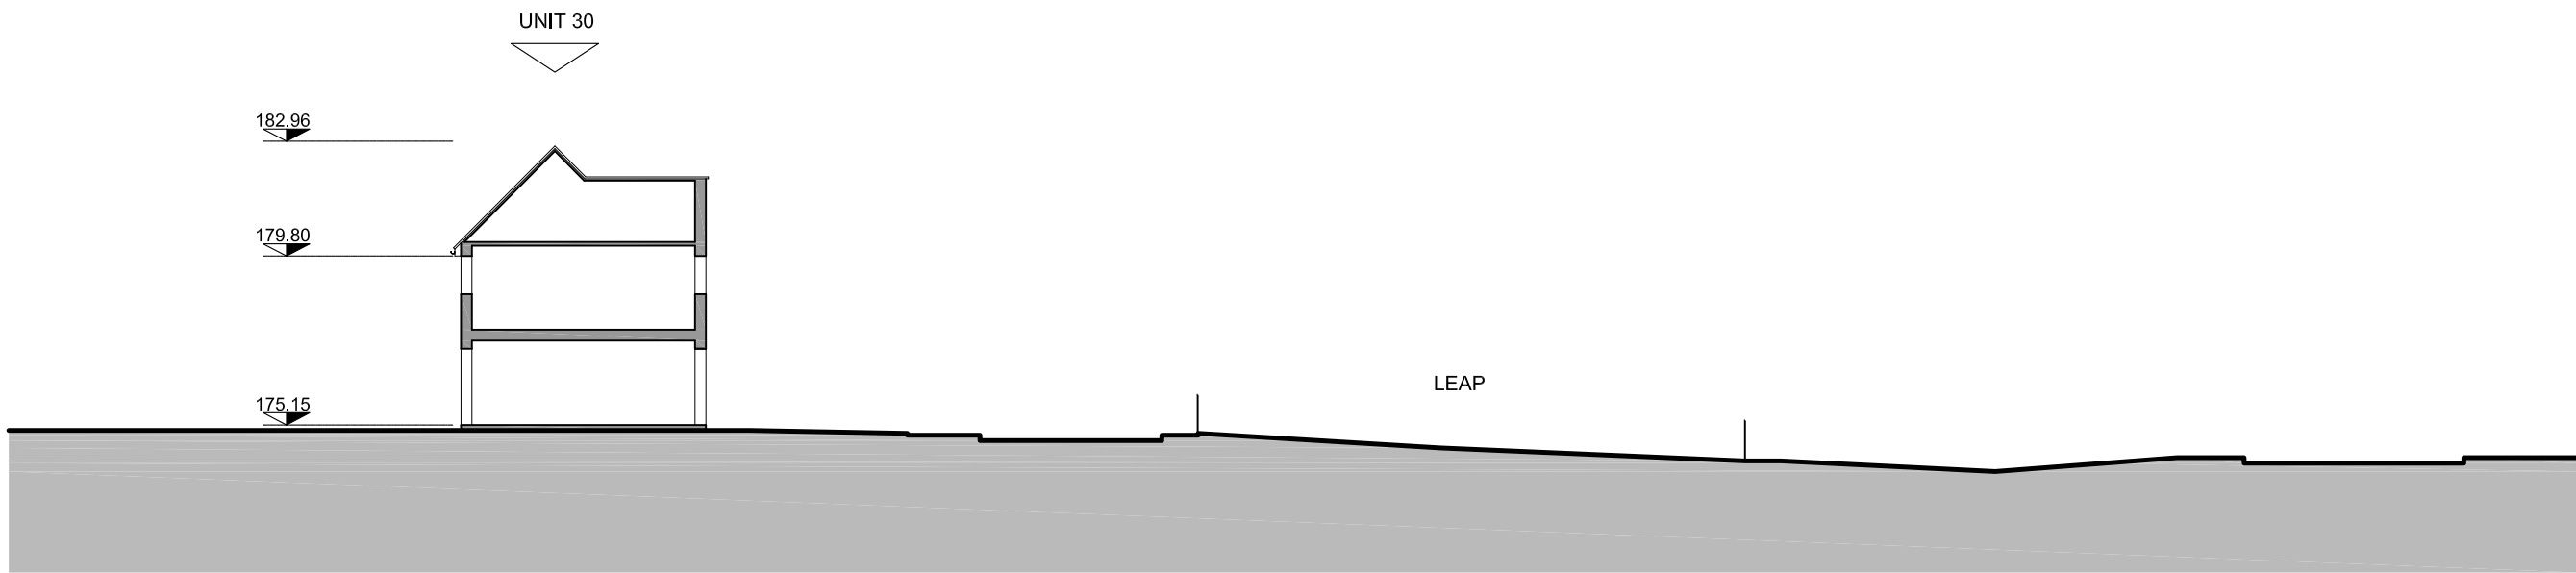

SECTION C-C

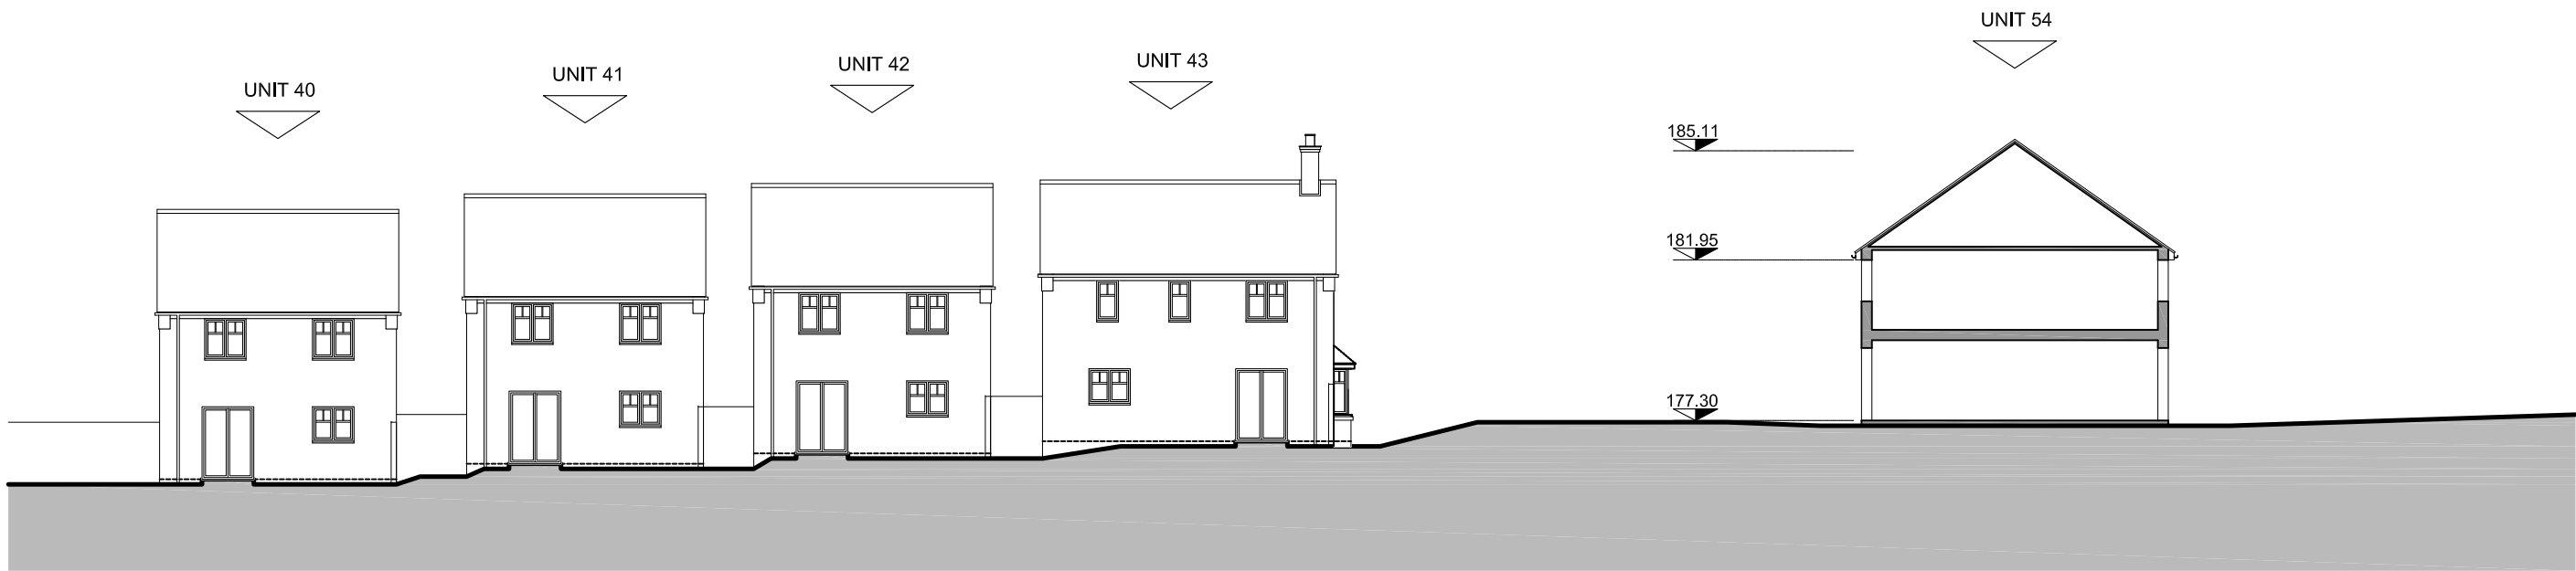



SECTION D-D



PLAN  
1:1250



PLANNING

<div>Notes</div> <div><ul style="list-style-type: none"><li>Copyright in this drawing remains the property of BM3 Architecture Limited.</li><li>Do not scale this drawing. Work to figured dimensions only.</li><li>Contractors and consultants are to advise BM3 Architecture Limited of any discrepancies.</li></ul></div>	<div>Revision</div> <div>A - Unit 9 section amended following comments from the planners; B - Additional sections added; paper size increased from A3 to A1;</div>	<div>Date</div> <div>17.11.17 21.11.17</div>	<div>By</div> <div>NV NV</div>	<div>Chkd</div> <div>— —</div>	<div>CDM Notes</div>	<div>Project</div> <div>ASHBOURNE ROAD CHEADLE STOKE-ON-TRENT</div>			<div>Drawing</div> <div>SITE SECTIONS AND PLAN THROUGH PROPOSED UNIT AND EXISTING BUNGALOW AND SITE</div>			<div>Client</div> <div><div></div><div></div></div>	
						<div>Scale</div> <div>1:200@A1</div>	<div>Dated</div> <div>06.11.17</div>	<div>Job No.</div> <div>70160</div>	<div>Drawing No.</div> <div>D11</div>	<div>Drawn by</div> <div>NV</div>	<div>Checked</div> <div>NW</div>	<div>Client Element</div> <div>PLANNING</div>	<div>Revision</div> <div>B</div>