




## Proposed Single Phase DNO Supply

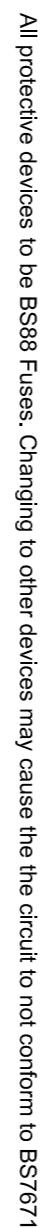

Design reviewed to suit client comments.	26/10/17	JH	PDL
A			

**M J BARRETT**  
GROUP

**PROJECT:**  
**Blythe Business Park, Stoke**  
**Private Lighting**

**TITLE:**  
**Proposed Lighting  
and Installation  
Design Layout**

SCALE: AS INDICATED

DESIGNED BY: III

SHEET NO:	APPROVED BY:
-----------	--------------

Sheet 2 of 2 PDL 13/10/17

synergy in light

[www.harttron.com](http://www.harttron.com)

## CONSULTATION, DESIGN & INSTALLATION

T. 01625 850855 F. 01625 850856