
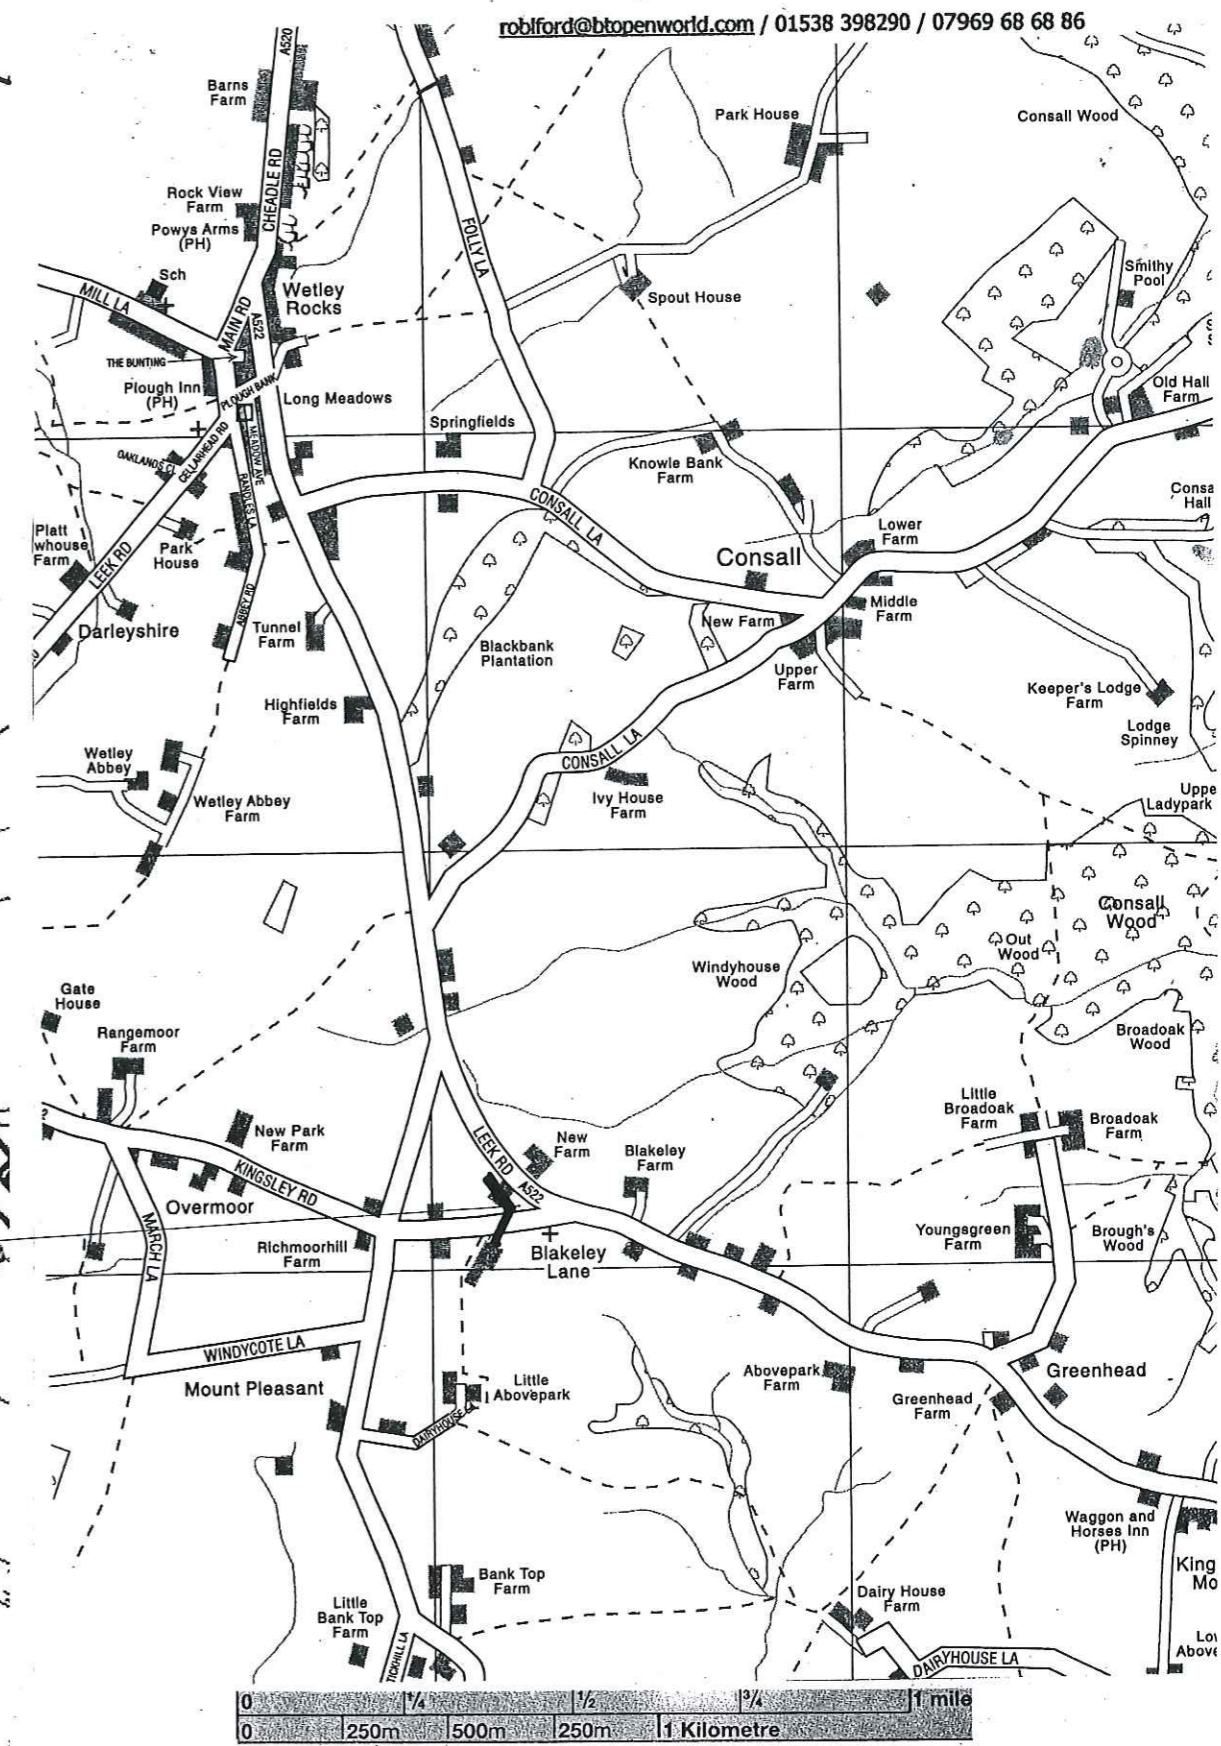


**ROBERT L FORD**

private architectural practitioner and rural development consultant

PARKSIDE PARK ROAD LEEK STAFFORDSHIRE ST13 8JT

[robford@bopenworld.com](mailto:robford@bopenworld.com) / 01538 398290 / 07969 68 68 86

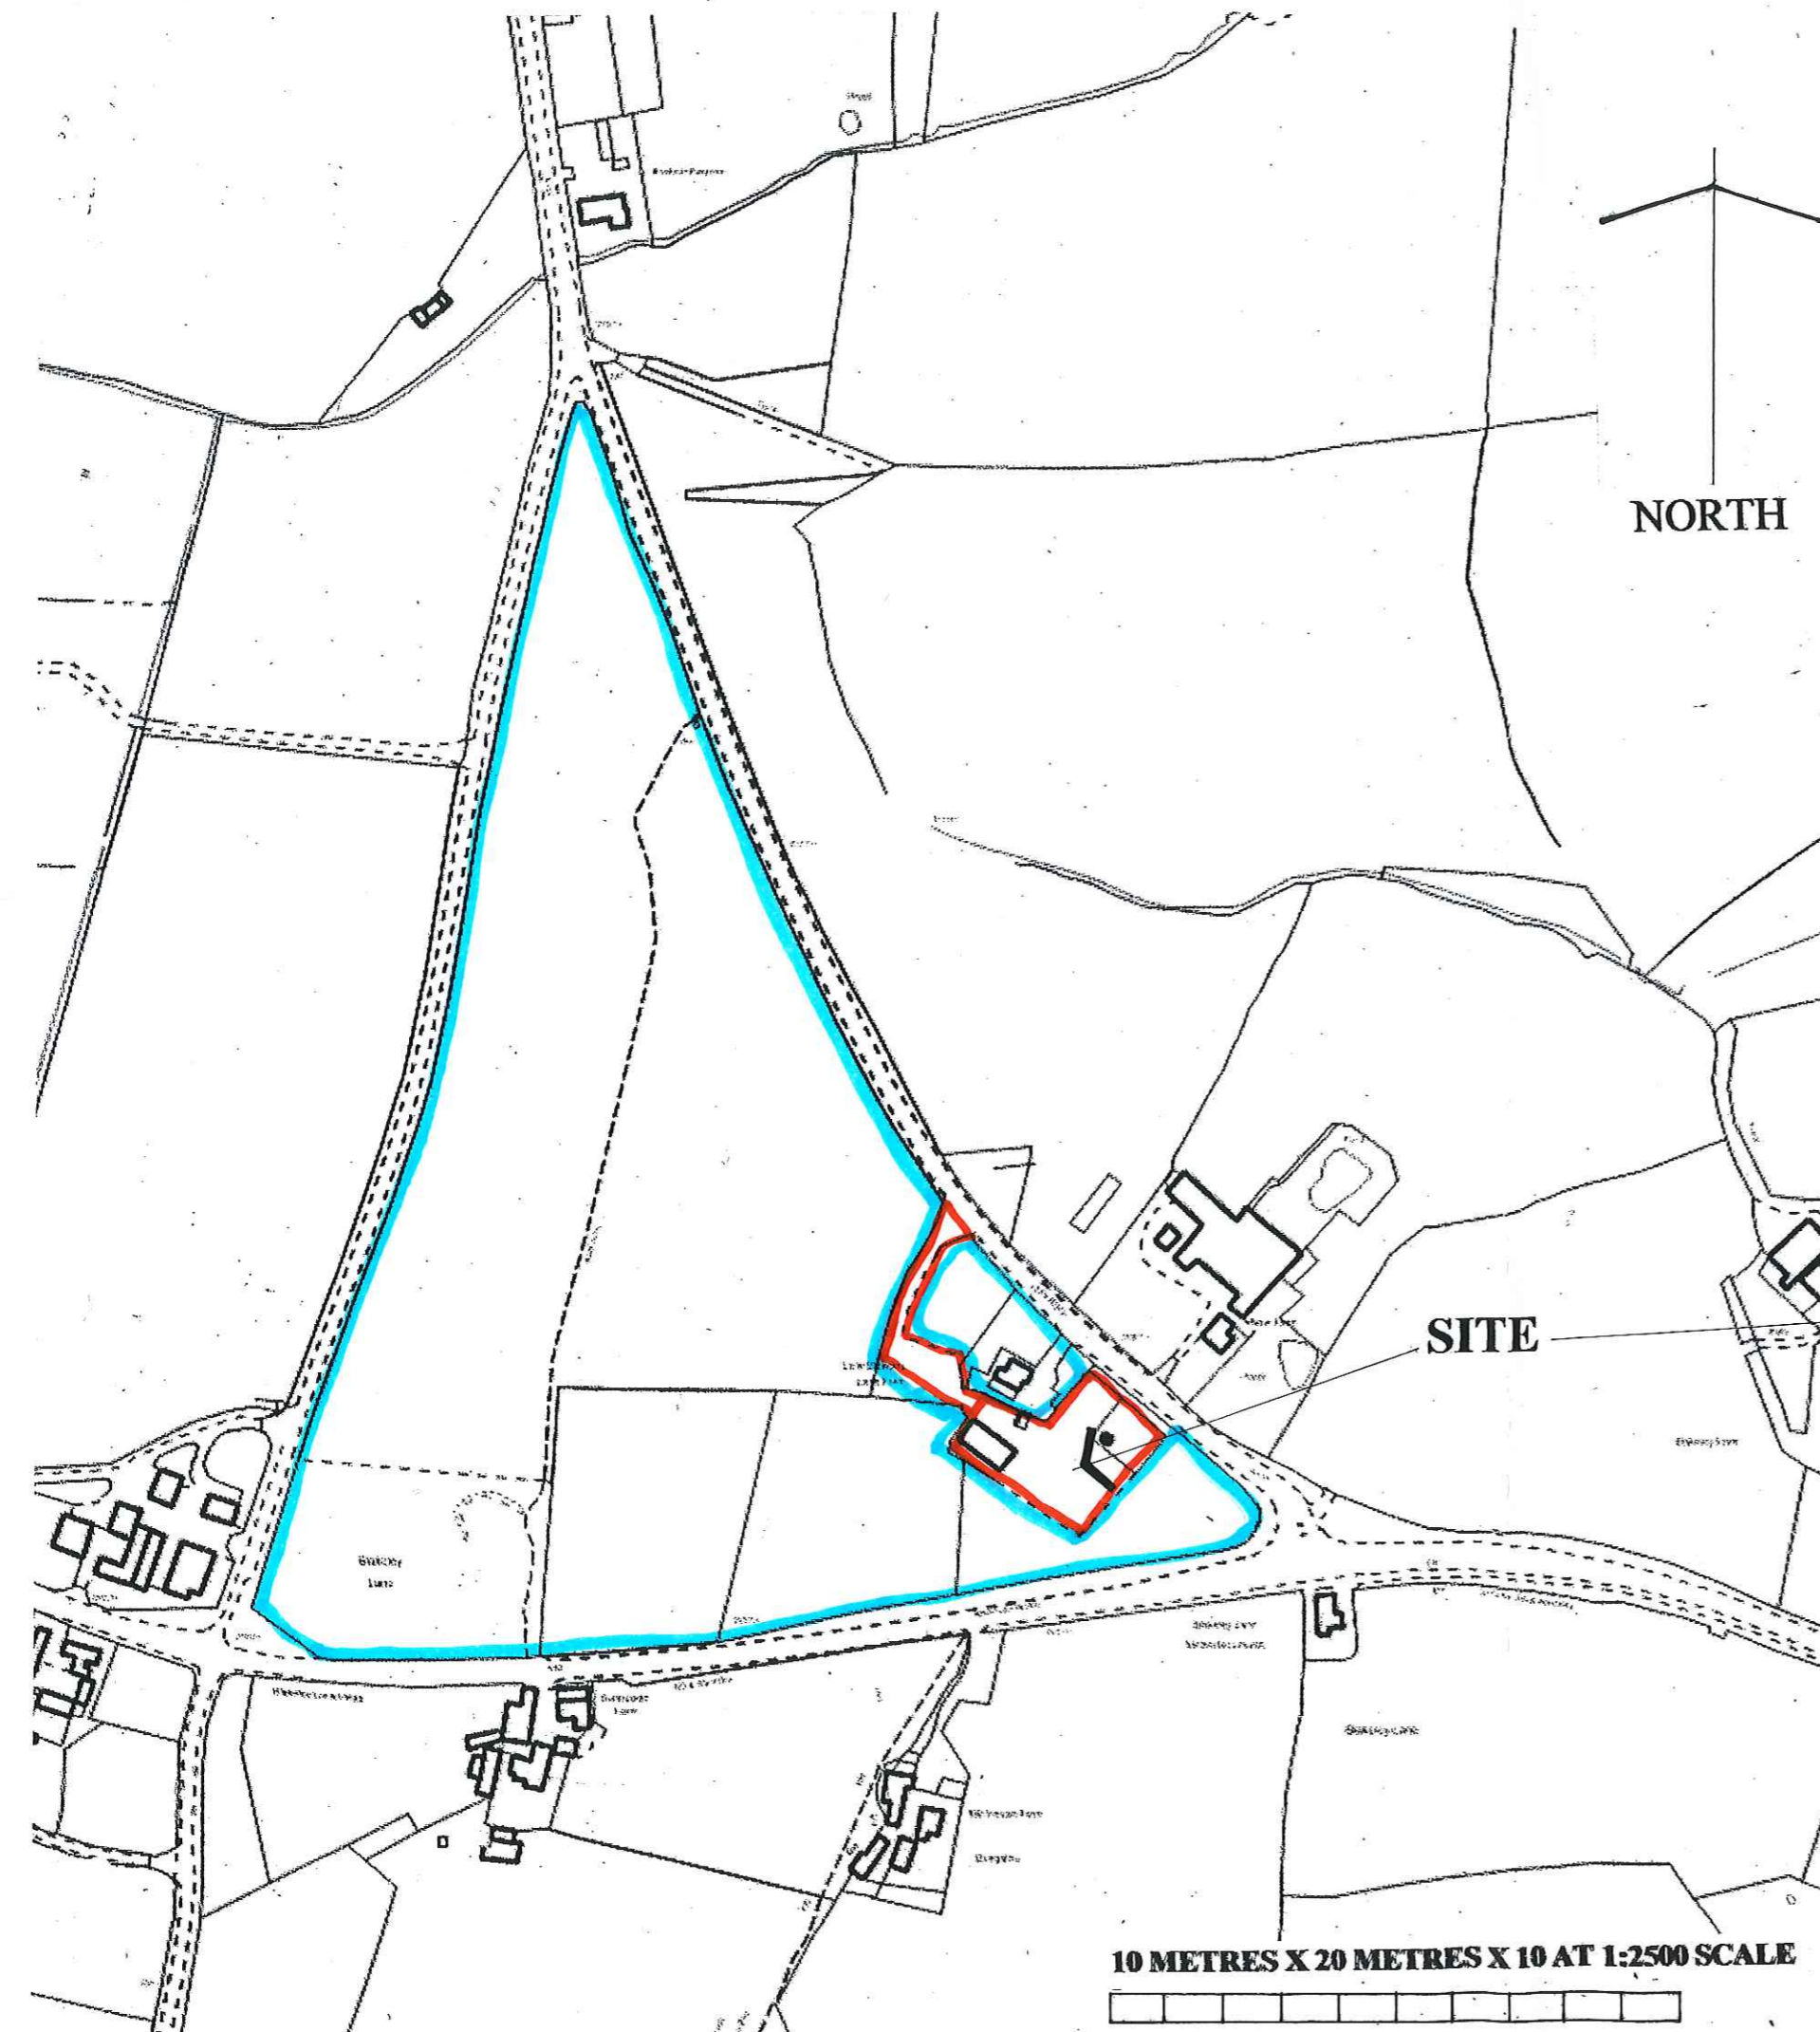

DRAWING NO. LBK AG 01 SITE LOCATION PLAN 1:2500 scale if printed in full at A3

POLYTUNNEL FOR CALF REARING AT LITTLE BLAKELY LANE FARM BLAKELEY LANE KINGSLEY ST10 2PT

11 2017