



Existing Side Elevation— 1:100

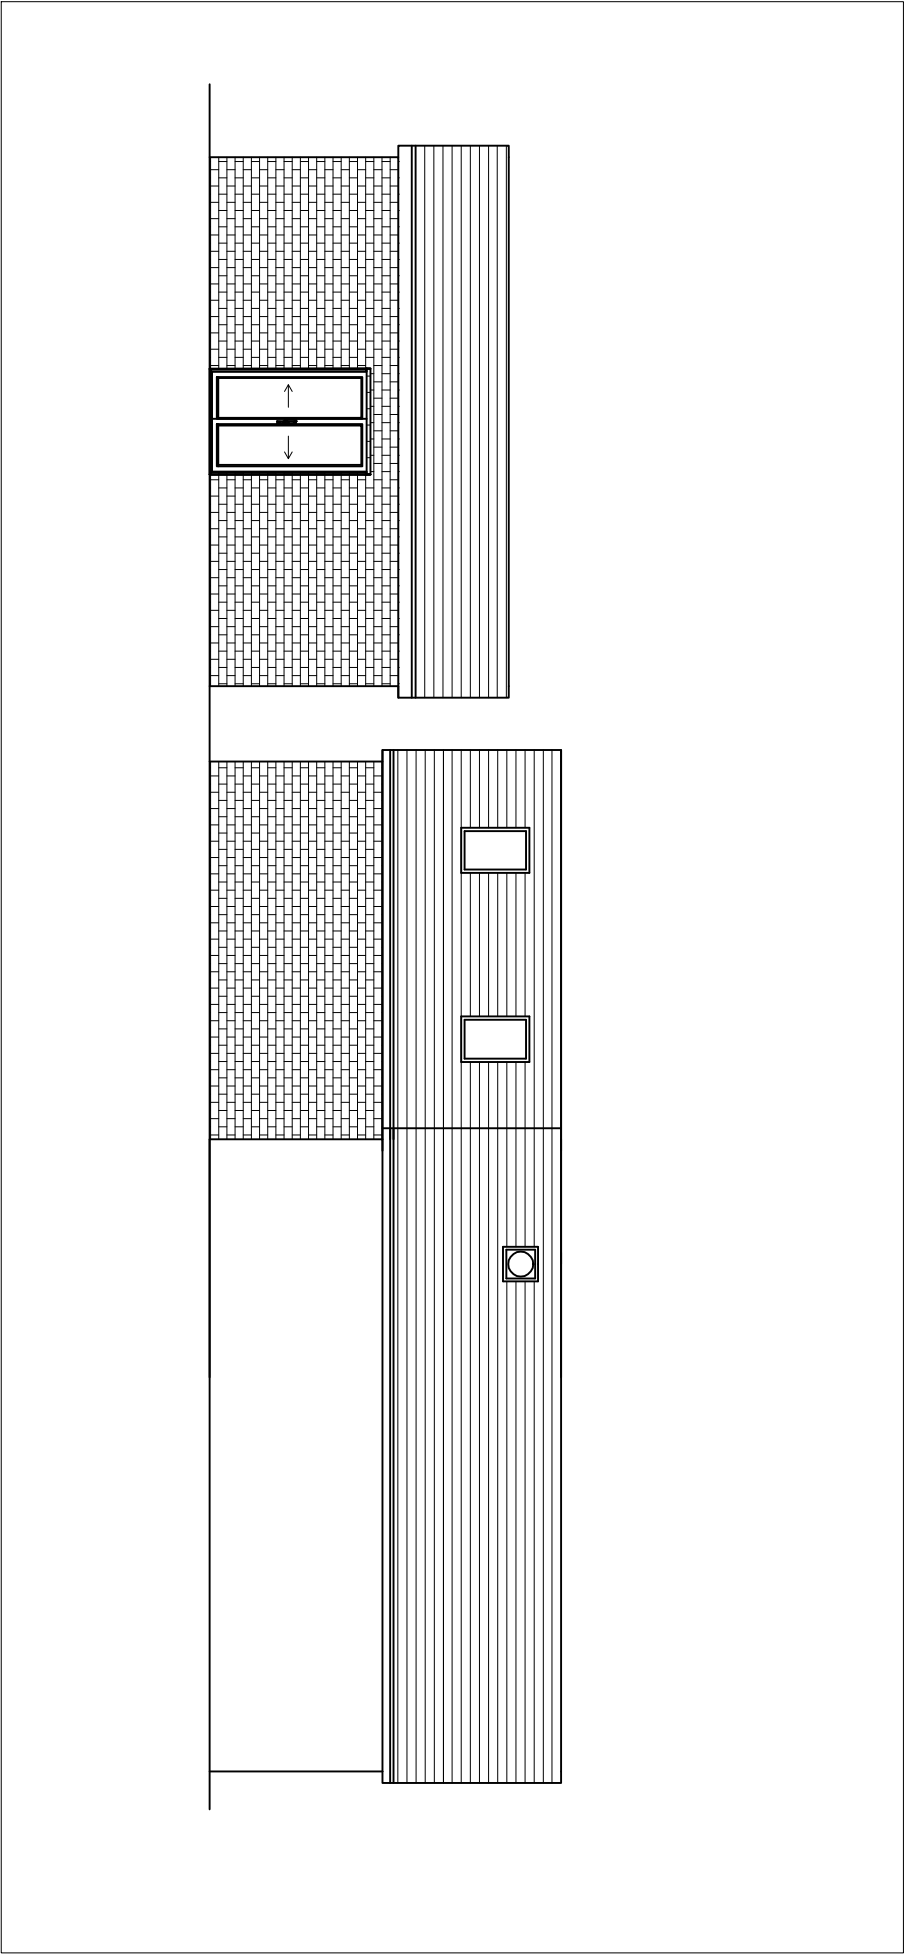

Proposed Side Elevation— 1:100

Rev D:—	STATUS PLANNING		REV	 Telephone 07555291330 Mail: info@postmyplans.co.uk
Rev C:—	CLIENT	STEVE BENJAMIN		
Rev B:—	TITLE		—	
Rev A:—	3 Barnfields Lane Kingsley ST10 2DG			
DRAWN BY Sogs			DATE 21/12/17	
This drawing is the property of Post My Plans and is protected by the Design Copyright Act 1988. It should not be copied or otherwise reproduced without the express written consent of PMP				