




EXISTING (PART) PLAN

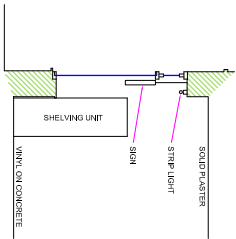


EXISTING ELEVATION




EXISTING SECTION VIEW A-A

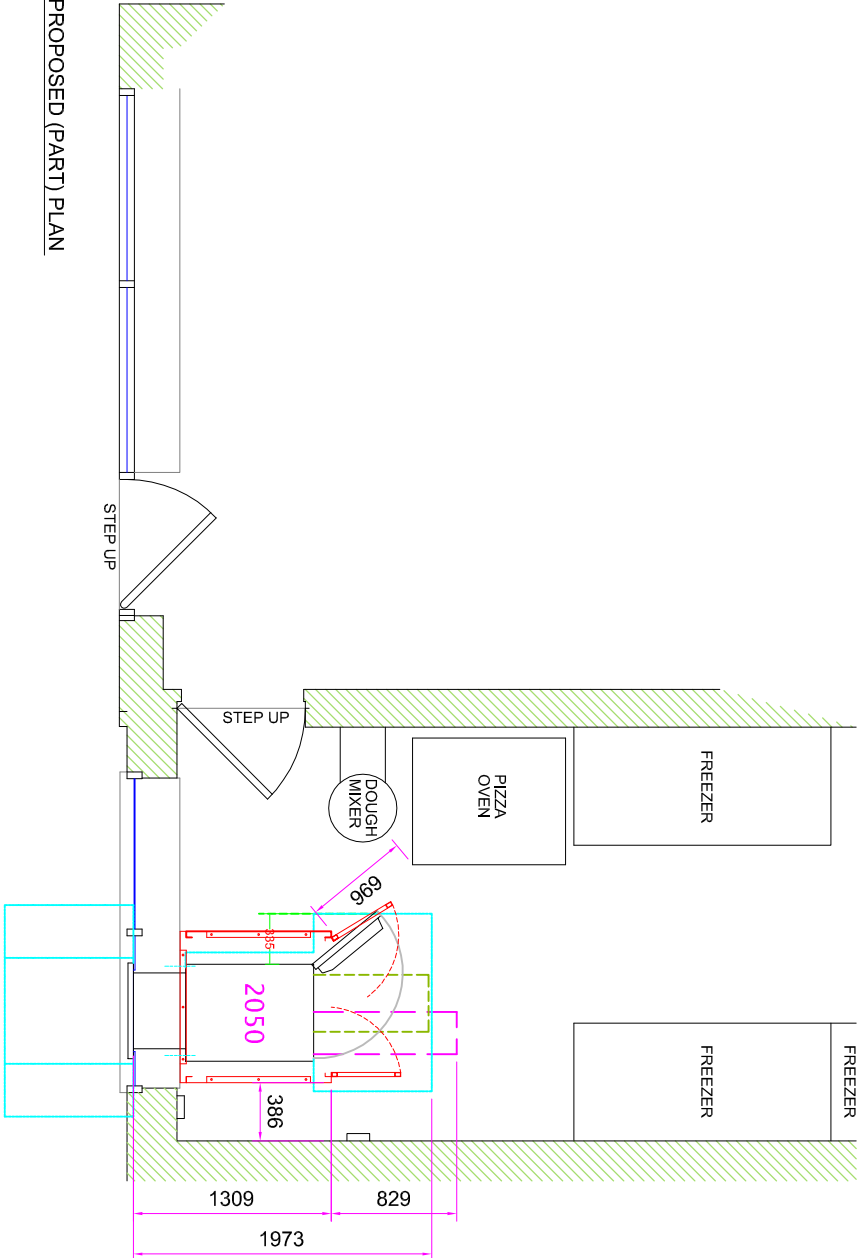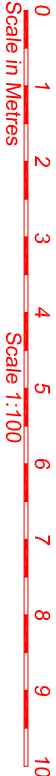


PROPOSED (PART) PLAN

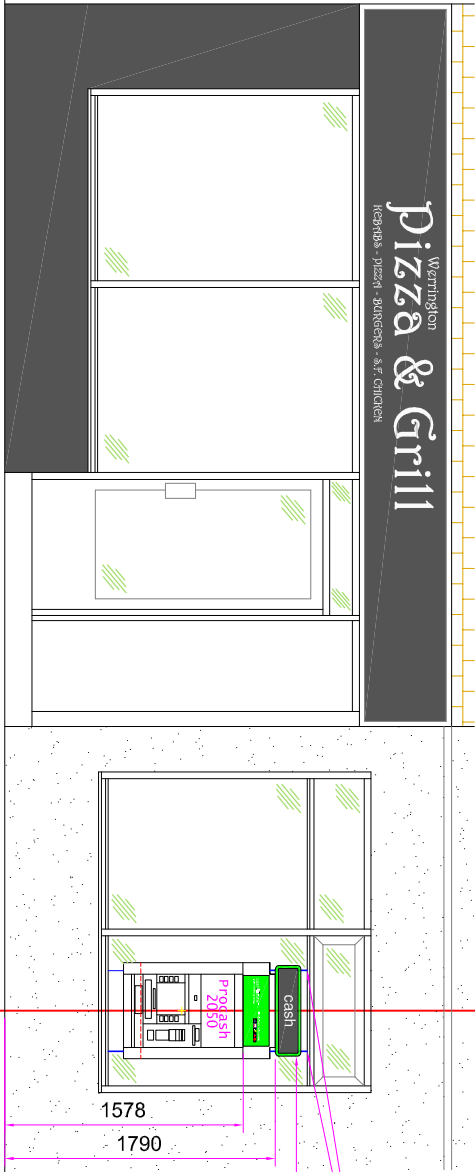

PROPOSED ELEVATION

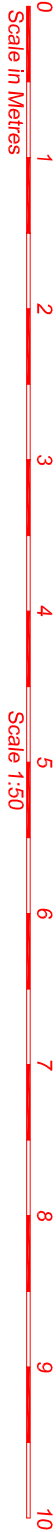

SECTION VIEW A-A

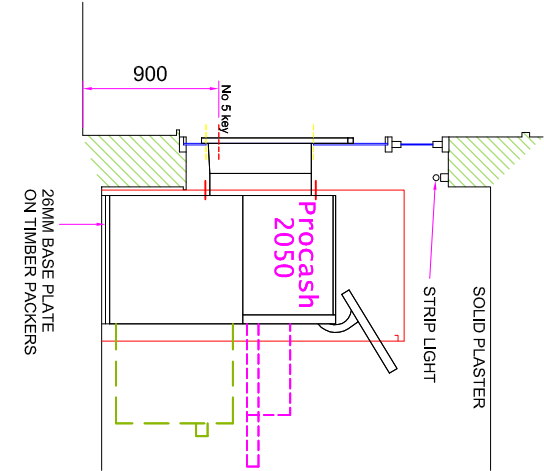

DO NOT SCALE EXCEPT FOR PLANNING AND BUILDING REGULATION PURPOSES

GENERAL NOTES

LIGHTING :-
ALL LIGHTING TO BE POSITIONED TO AVOID DIRECT GLARE ON THE EYES OF THE USER AND UNWANTED REFLECTIONS FROM THE SCREEN OR OPERATING FEATURES. GLARE FROM LIGHTING TO BE AVOIDED.

SIGNAGE :-
ALL SIGNAGE TO CONFORM TO BS 8300:2001 SECTIONS 9.2.2 LOCATION & DESIGN OF SIGNS & INFORMATION AND 9.2.3 VISUAL SIGNS.
ALL NEW GLAZING CONFORMS TO BS 6206.
ALL ELECTRICAL WORK CONFORMS TO BS 7671.

IT IS ASSUMED THAT ALL PRELIMINARY WORKS CARRIED OUT / CONTRACTED BY THE SITE OWNER (SHOULD THEY BE REQUIRED BY THE PROJECT) ARE COMPLETED IN ACCORDANCE WITH CURRENT BUILDING REGULATIONS 2010 AND AMENDMENTS THEREAFTER

SITE NOTES

FLOOR CONSTRUCTION:
VINYL ON CONCRETE

REMOVE EXISTING GLAZING PANEL


INSTALL - NEW SILICONE JOINTED GLAZING PANELS, SECURITY ENCLOSURE, 26MM BASE PLATE ON TIMBER PACKERS, ATM, ELECTRICS AND ILLUMINATED SIGNAGE

NOTE:
2 X STEPS TO ATM INSTALL LOCATION

WORK TO BE CARRIED OUT BY OTHERS

RELOCATE 1 X SHELVING UNIT, 1 X STEEL WORKTOP AND 1 X LED SIGN

SITE ADDRESS WERRINGTON PIZZA & GRILL 425 ASH BANK ROAD, WERRINGTON, STAFFORDSHIRE, ST9 0DU				TITLE PROPOSED AUTOMATED TELLER MACHINE (ATM) INSTALLATION FOR CASHZONE			
DRAWN MAL	DATE 19/04/17	SCALE VARIOUS @A3	REVISION E020950	04			
				03			
				02			
				01			
					DESCRIPTION		
				DATE	BY	SIGNED:-	
				NAME:-			
				POSITION:-		APPROVED:-	
				DATE:-			



Service Solutions