


Location Plan

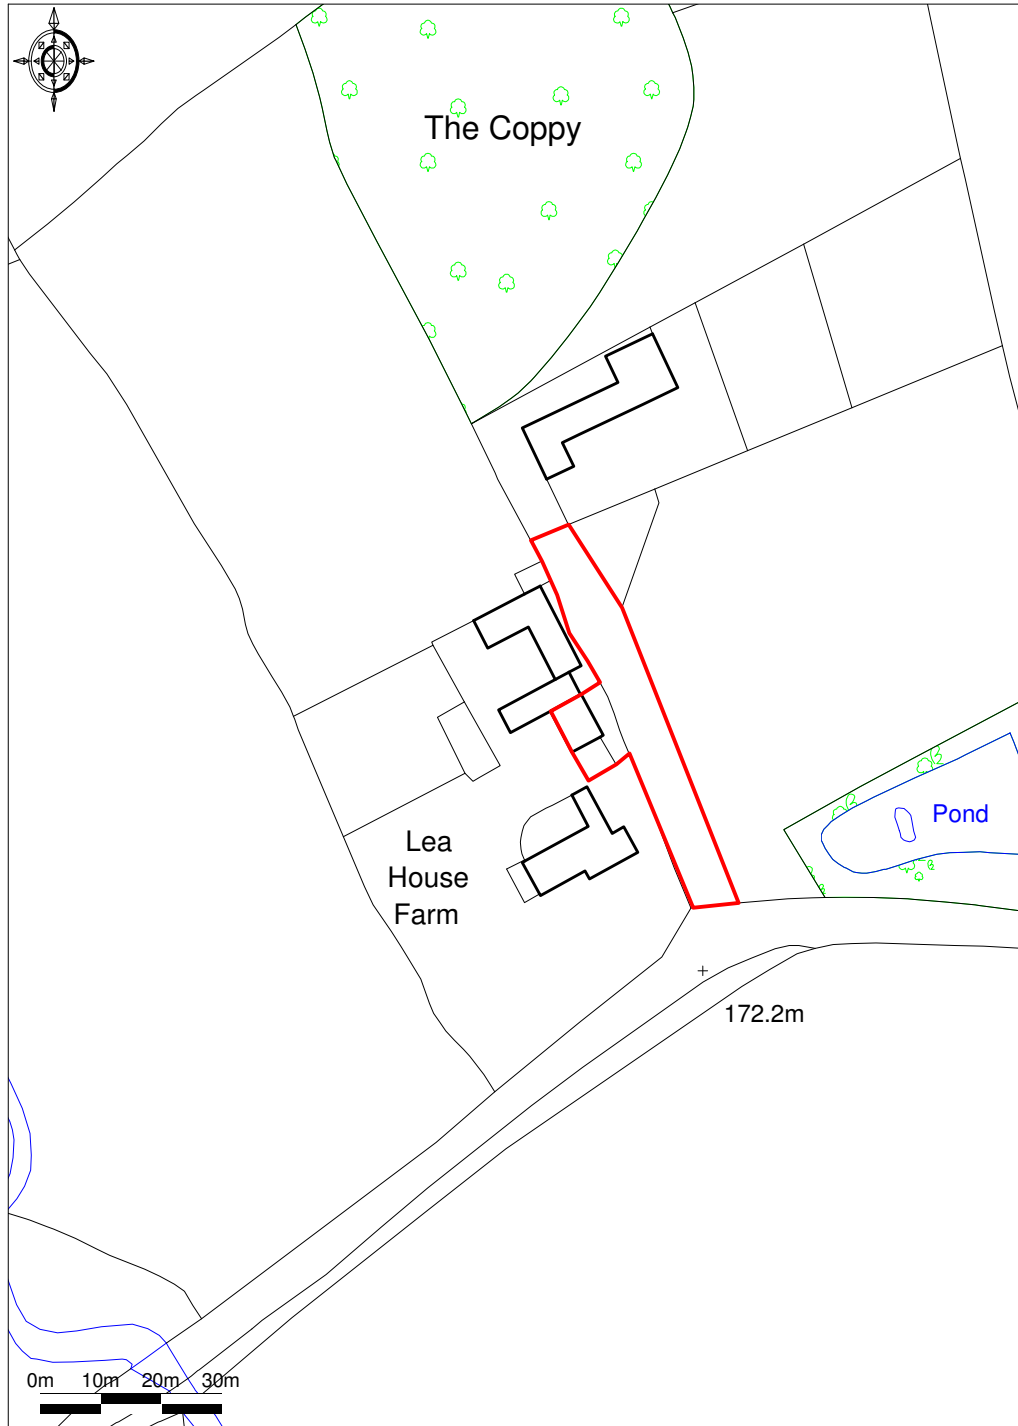

Ordnance Survey © Crown Copyright 2017. All rights reserved.
Licence number 100022432. Plotted Scale - 1:1250

Stable Loft, Lea House Farm, Horton, ST13 8PU