

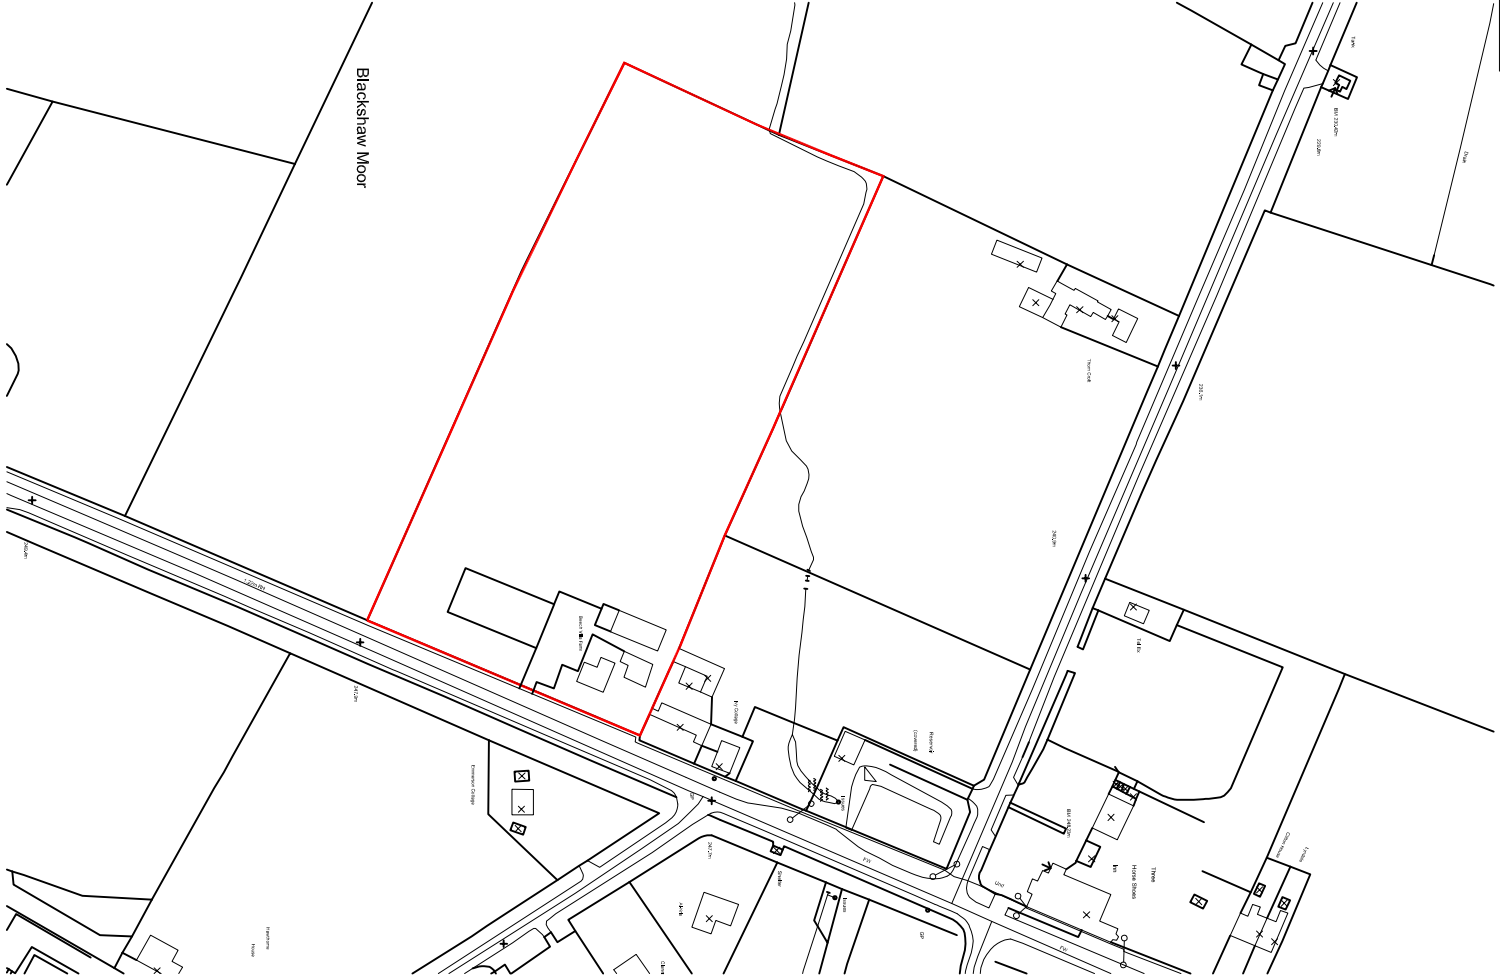


NOTES
ALL DIMENSIONS TO BE CHECKED ON SITE PRIOR TO CONSTRUCTION
OR MANUFACTURE.

Rev	Comments	Date
A	Planning Department Amendments	22/07/2017
B	Scheme Amendments.	21/10/2017
C	Planning Department Amendments	27/12/2017
D	Planning Department Amendments	20/01/2018

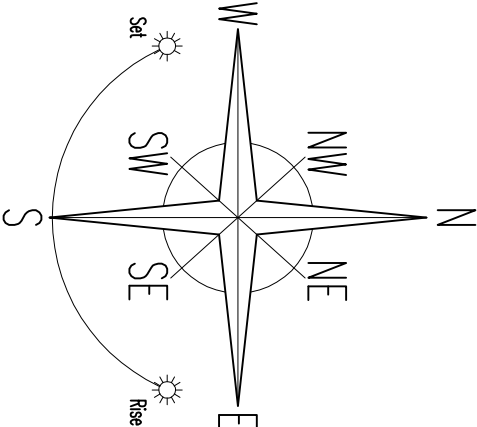

Location Plan
[Scale 1:2500].

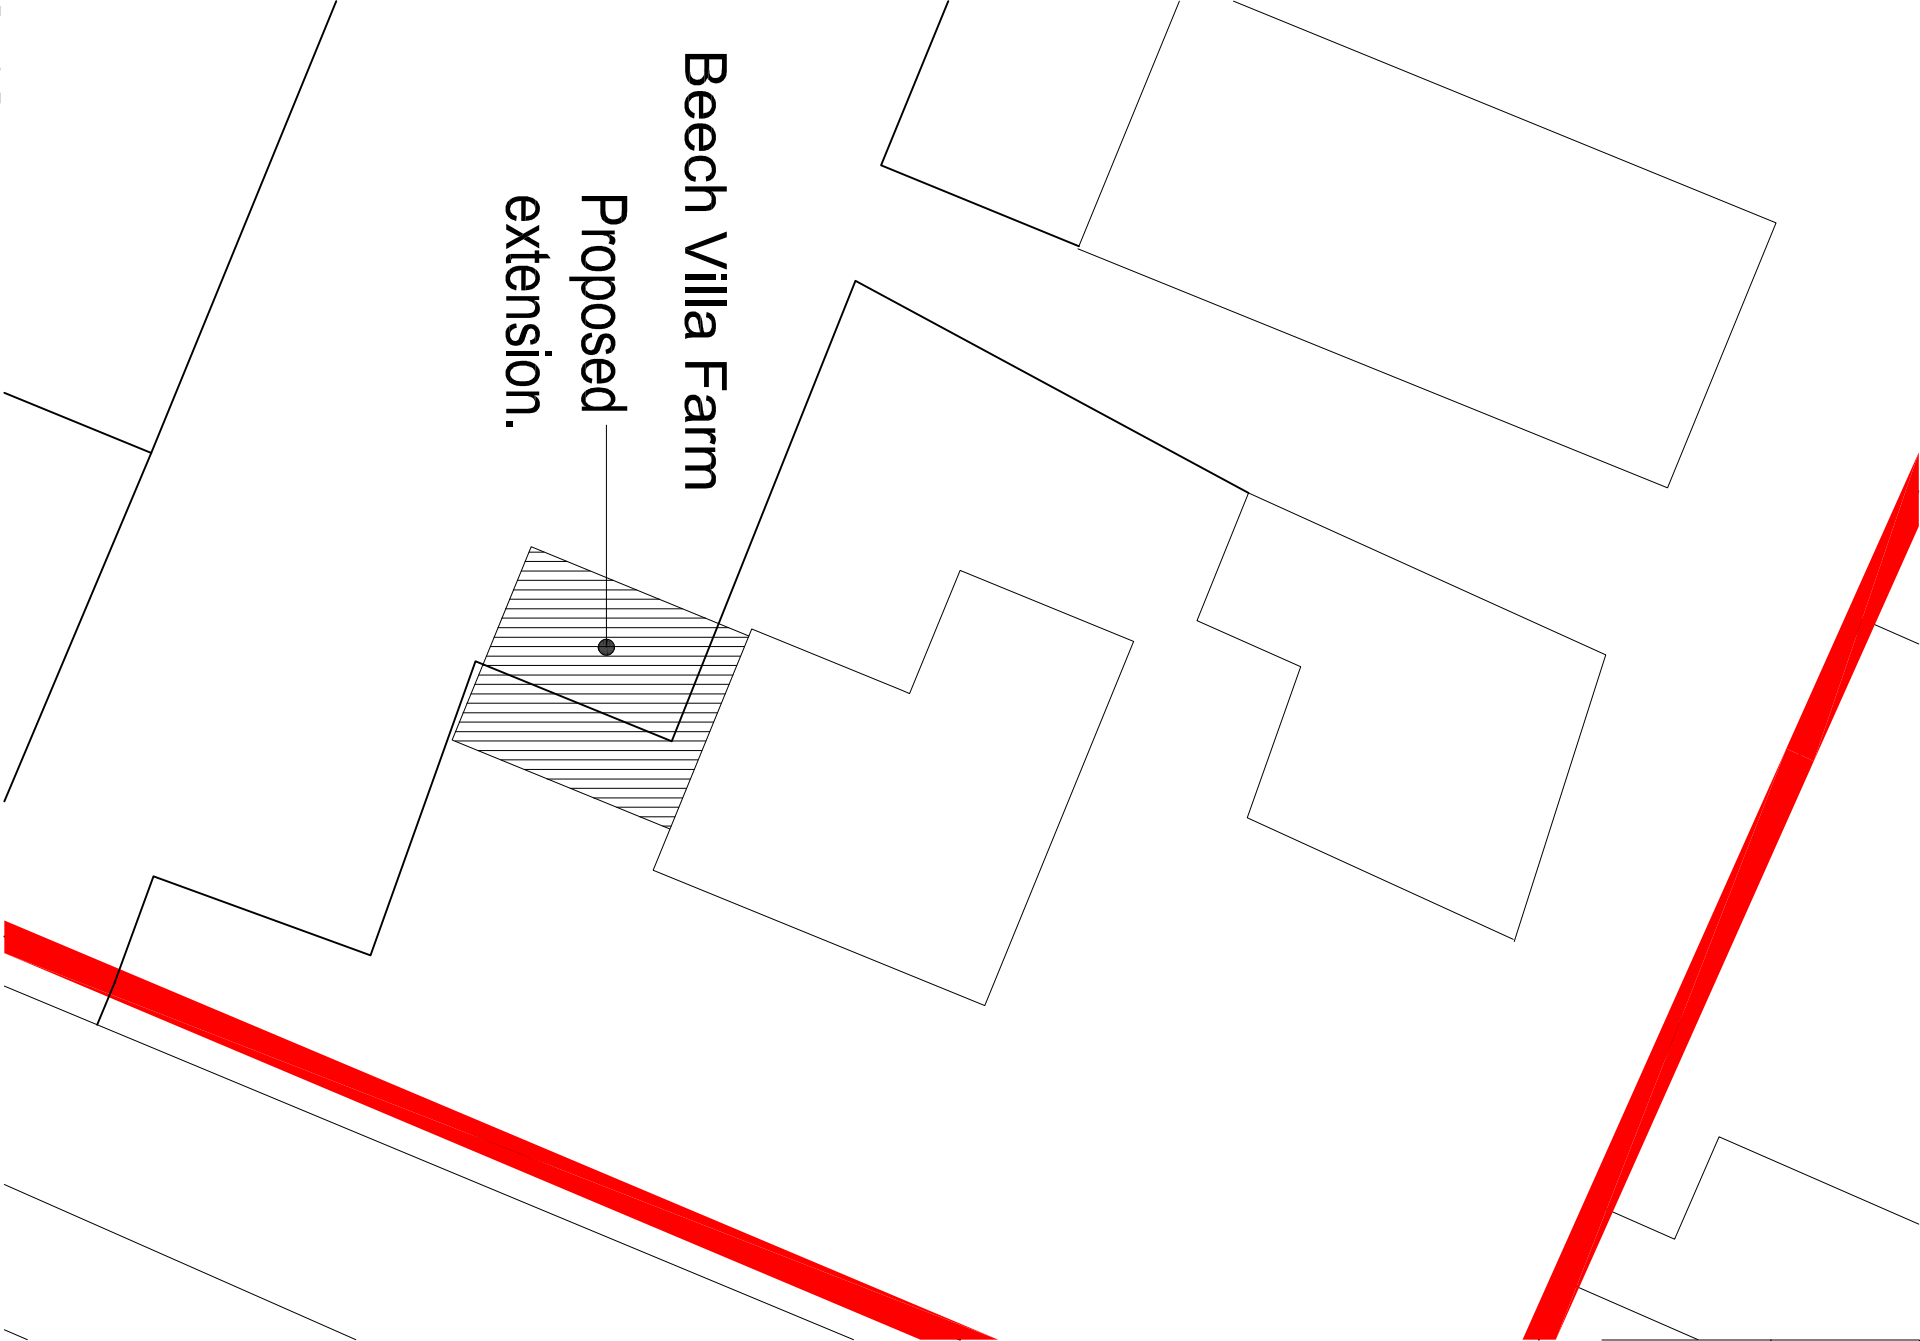

Block Plan
[Scale 1:200].

PROJECT
Single storey side extension to provide
living accommodation in the form of a
Granny Flat @ Beech Villa Farm, Buxton
Road, Blackshaw Moor Stoke-On-Trent
ST13 8TW for Miss J Thompson.

DRAWING TITLE
Location Plan and Block Plan

STATUS
Planning Approval.

DRAWN	CHECKED	DRAWING NO.	REV.
SCALE @A3	*	1010_AS[0]02	D
DATE	As Shown		
20/01/18.			