


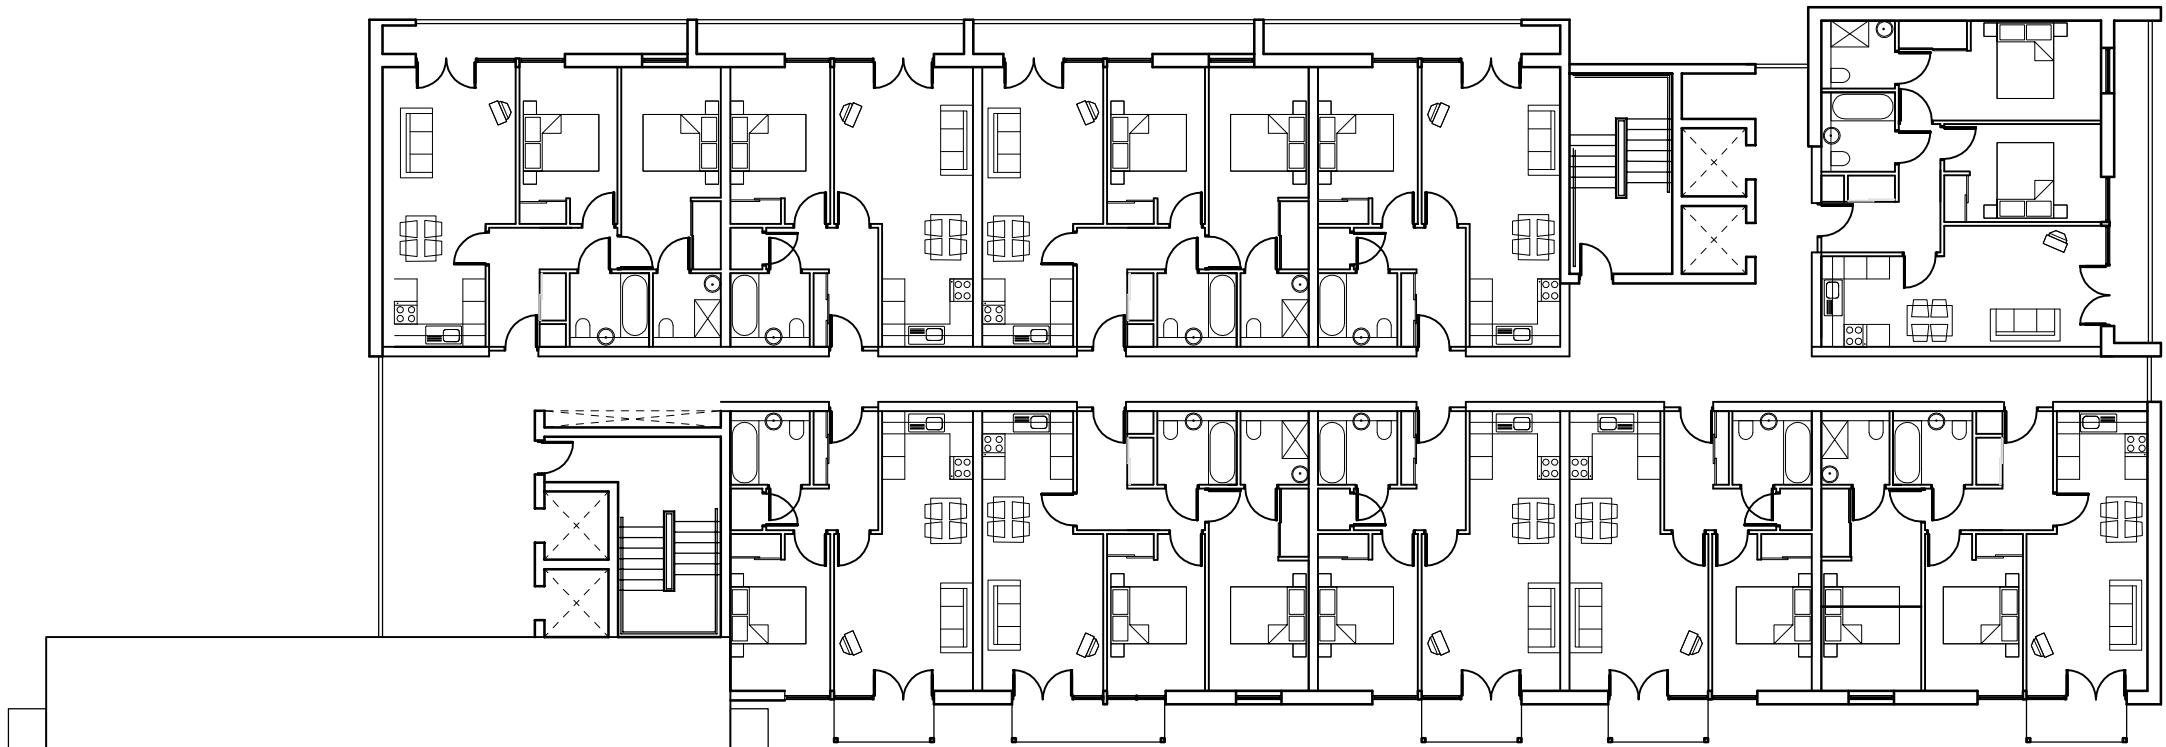


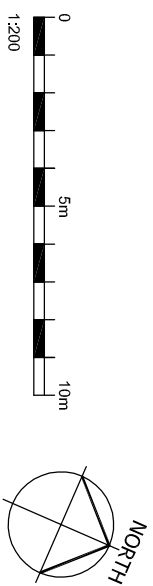


INDICATIVE FOURTH FLOOR PLAN 1:200

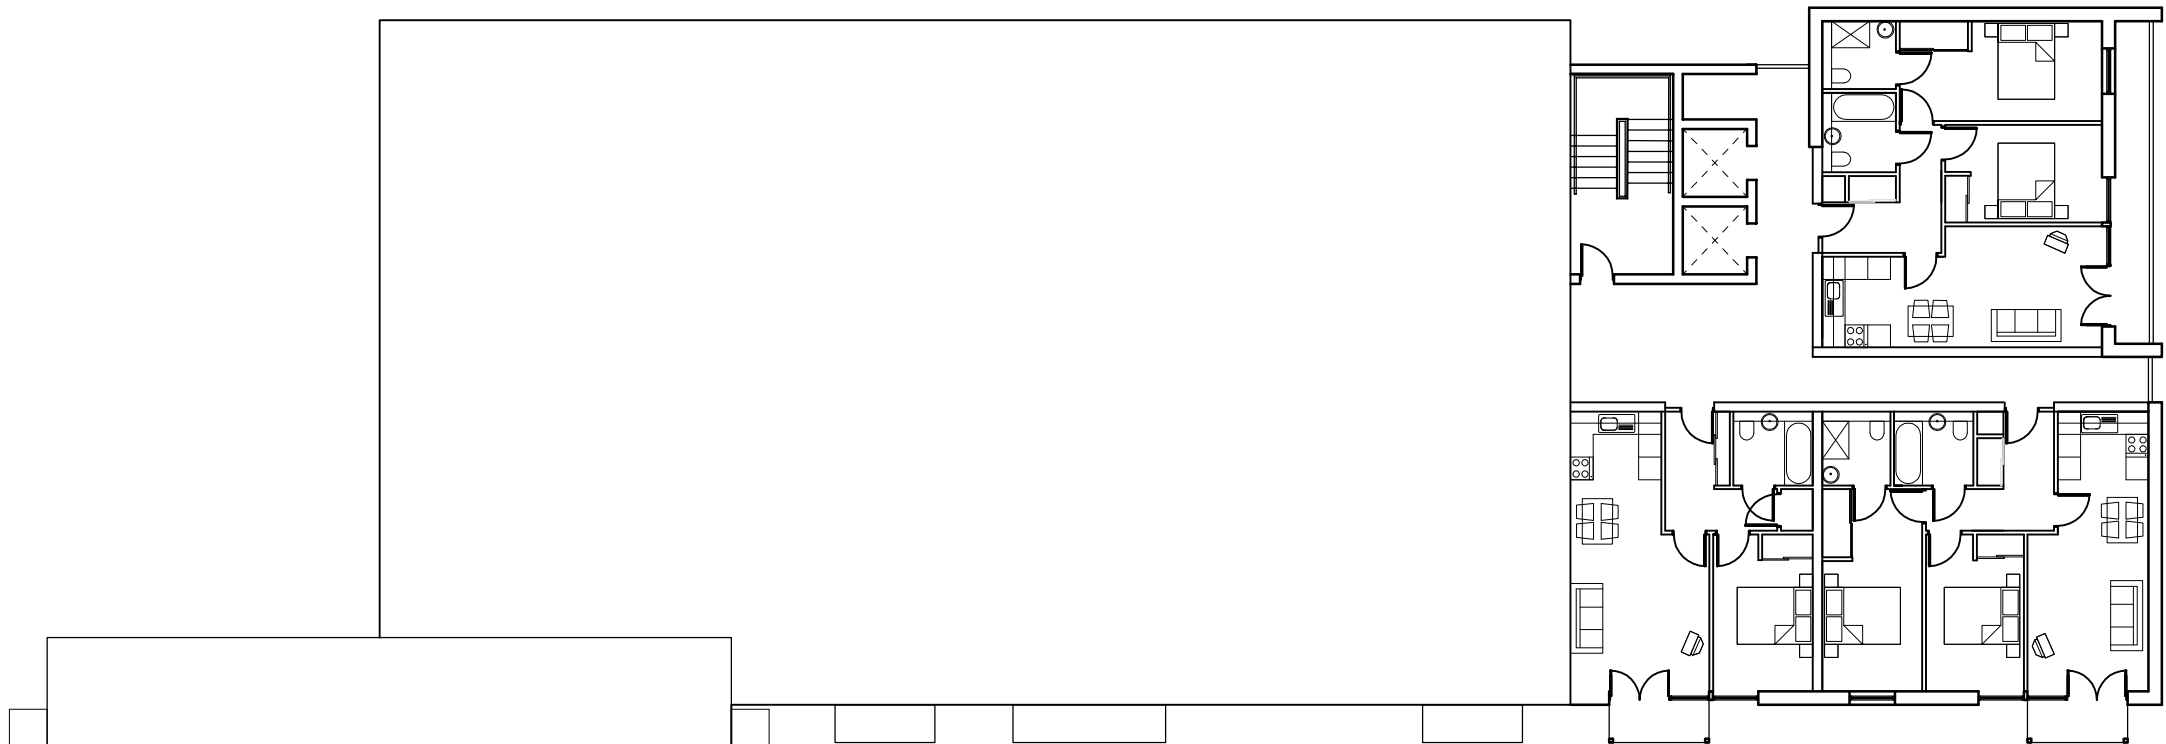


INDICATIVE FIFTH FLOOR PLAN 1:200

 

INDICATIVE ROOF 1:200

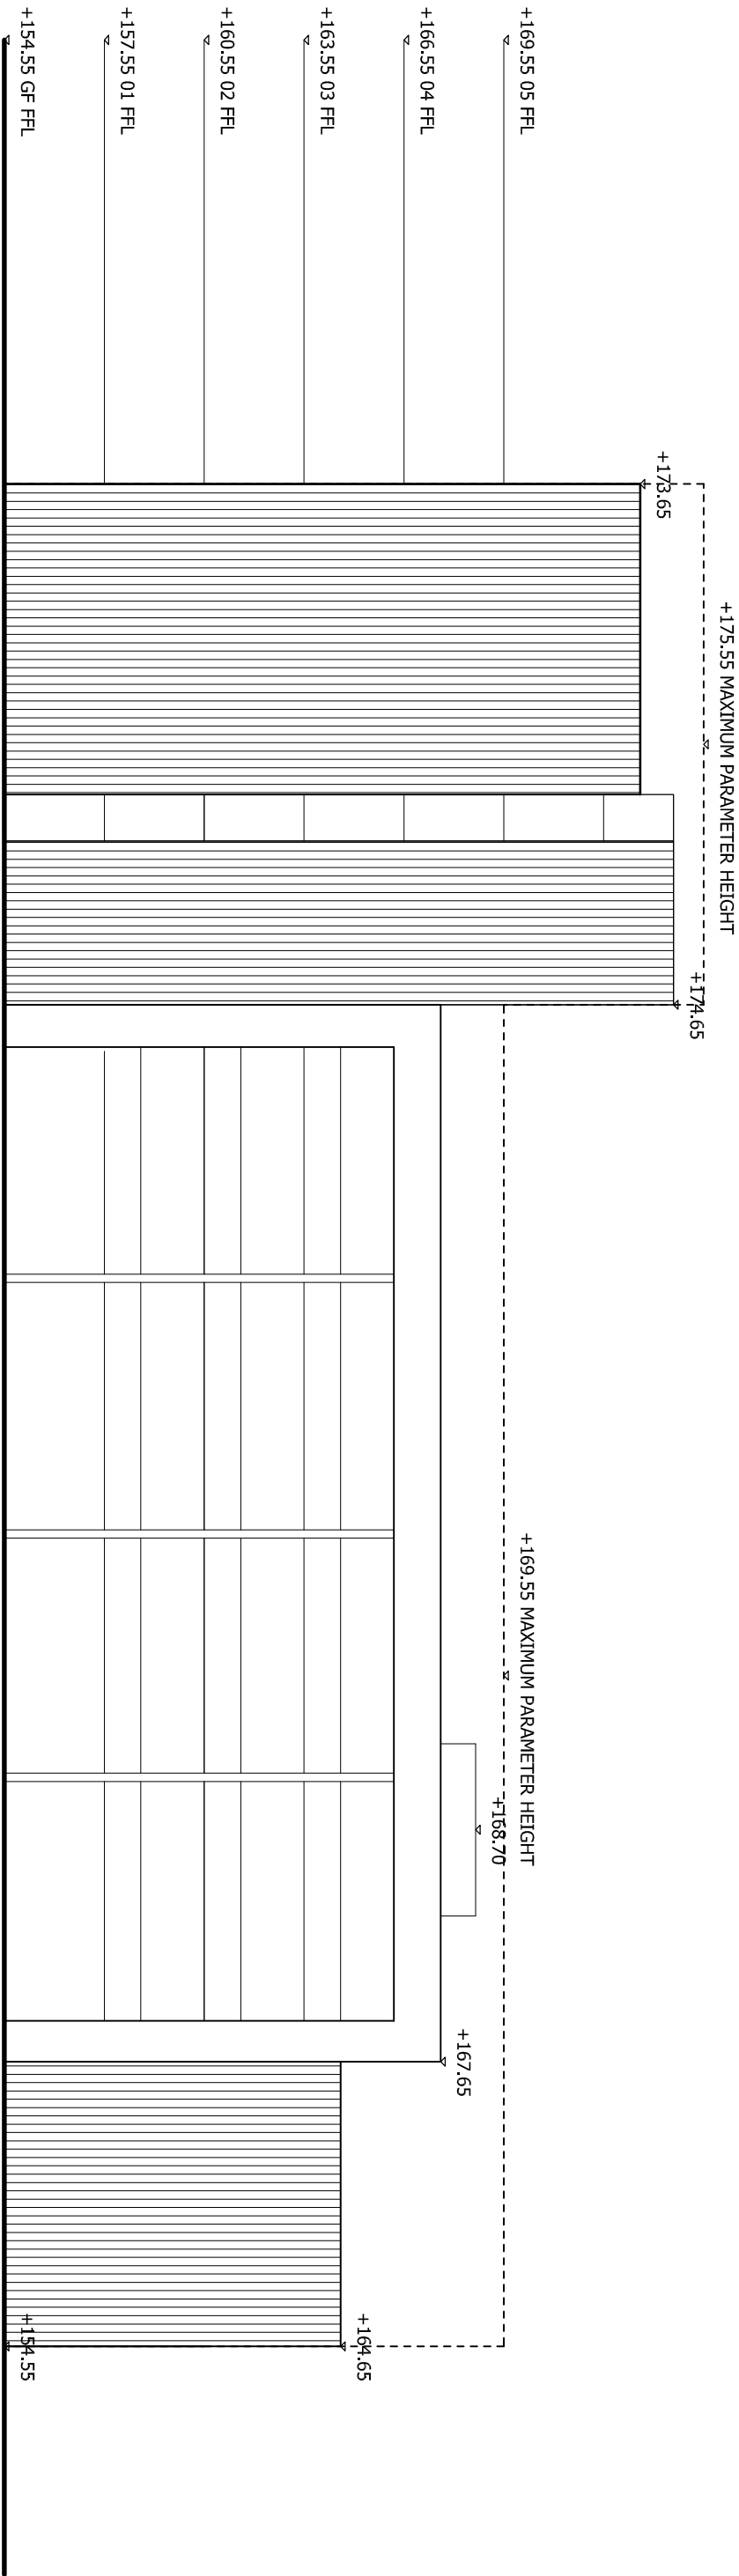

MAXIMUM BUILDING HEIGHT PARAMETERS: FRONTING ENTRANCE ROAD WITH ILLUSTRATIVE ELEVATION 1:200

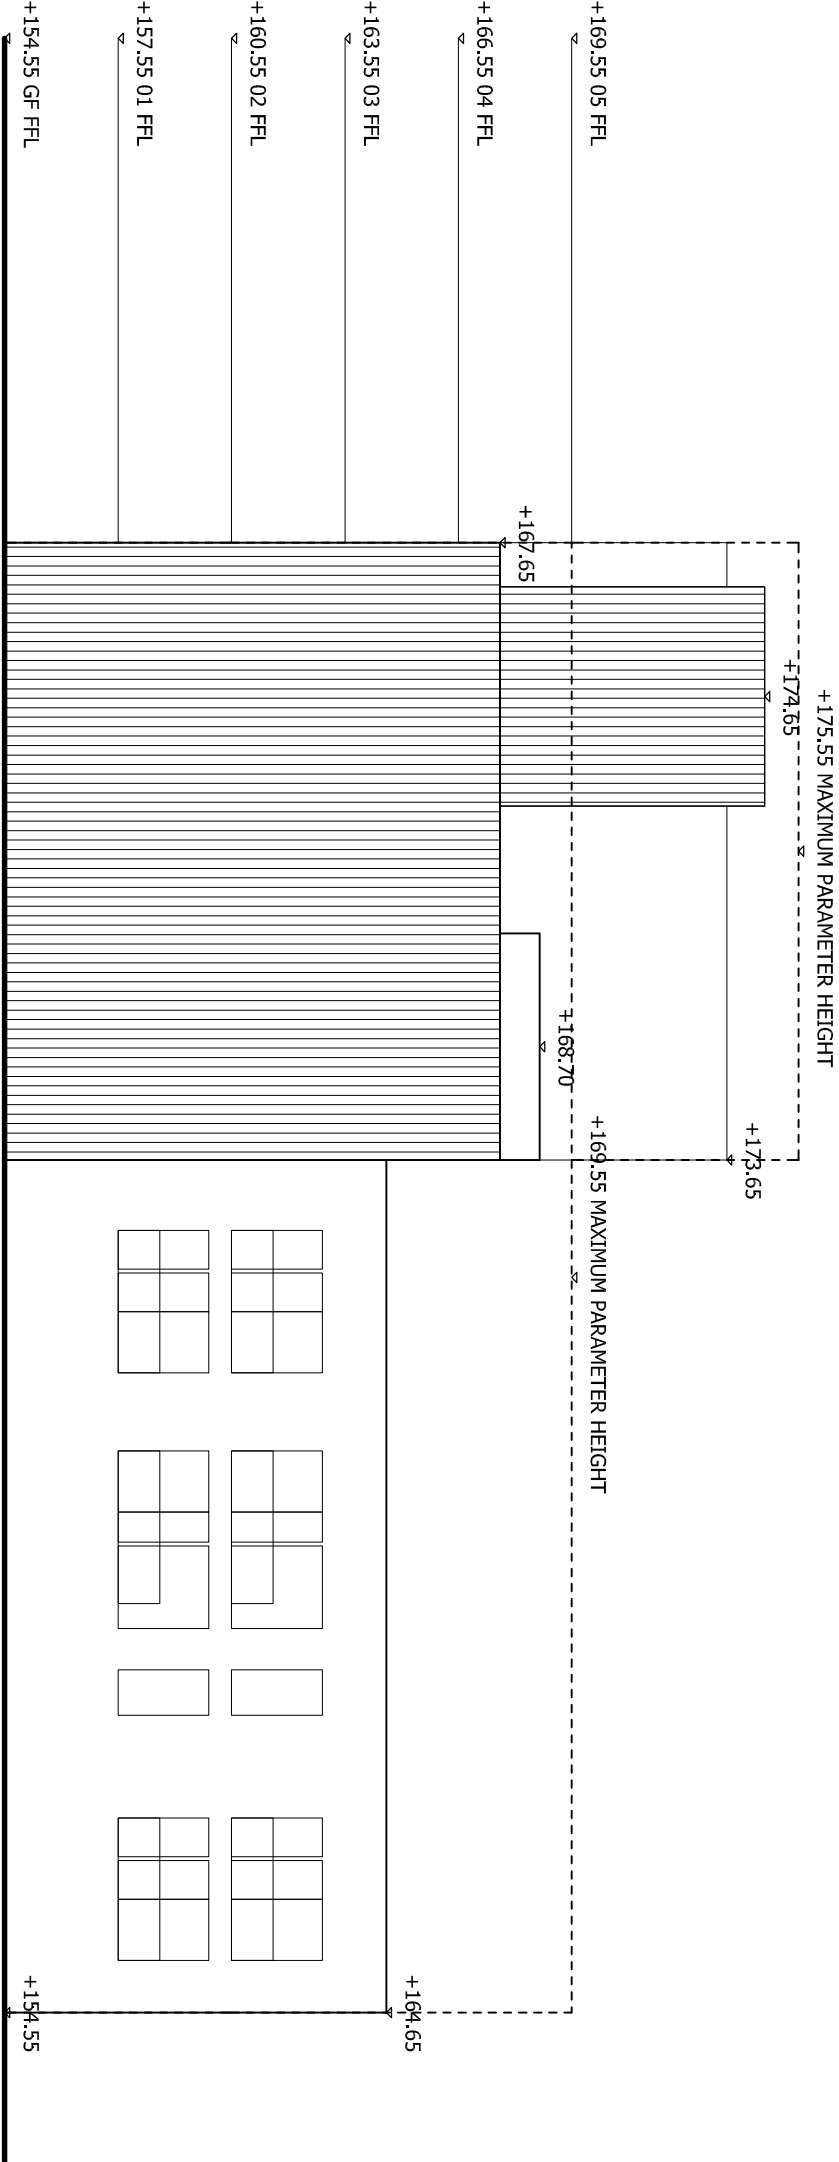

MAXIMUM BUILDING HEIGHT PARAMETERS: FRONTING MACCLESFIELD ROAD WITH ILLUSTRATIVE ELEVATION 1:200