
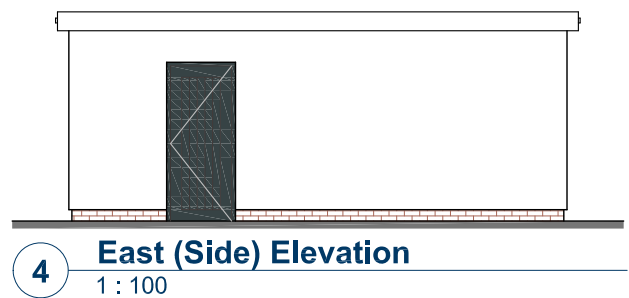
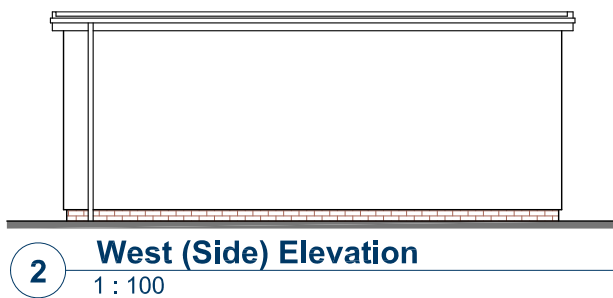
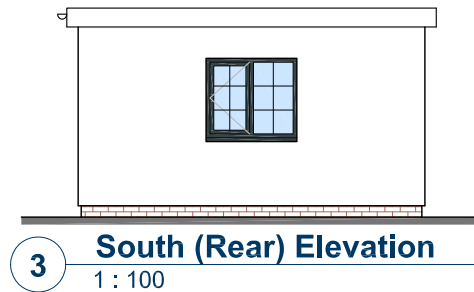


Rev	Description	Int	Date
A	Change to standard drawing tile note upon LPA demand	JWH	09.01.18
B	Changes following discussions with the LPA	JWH	13.02.18

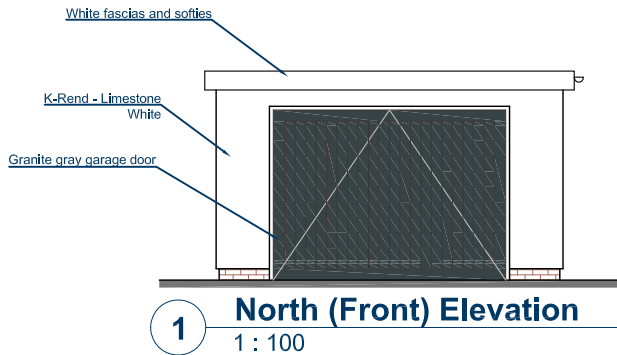

Scale 1:100  0 1 2 3 4 5 6 7 8 9 10m

Job Title:
Alterations and extension to 107 Woodhouse Lane, Biddulph Moor, Stoke-on-Trent, ST8 7RN

Dwg Title:
Proposed - Garage Elevations

Date:
02.01.2018

	JOB No. 17053	Stage. P	Dwg No. 04	Rev. B	Dwg by. JWH	Scale. 1:100 at A4
---	-------------------------	--------------------	----------------------	------------------	-----------------------	---------------------------------

t. 01270 482 730 m. 07737 201 217 e. jh@hougharchitecture.co.uk w. www.hougharchitecture.co.uk

This drawing is issued for Planning purposes only. Please note that paper prints of this drawing may not be an accurate reproduction of the given scale. Key dimensions are noted for reference. Any discrepancies to be reported to Hough Architecture Ltd. This Drawing is the © copyright of Hough Architecture Ltd.