



Datum 184.00m  
ELEVATION 3

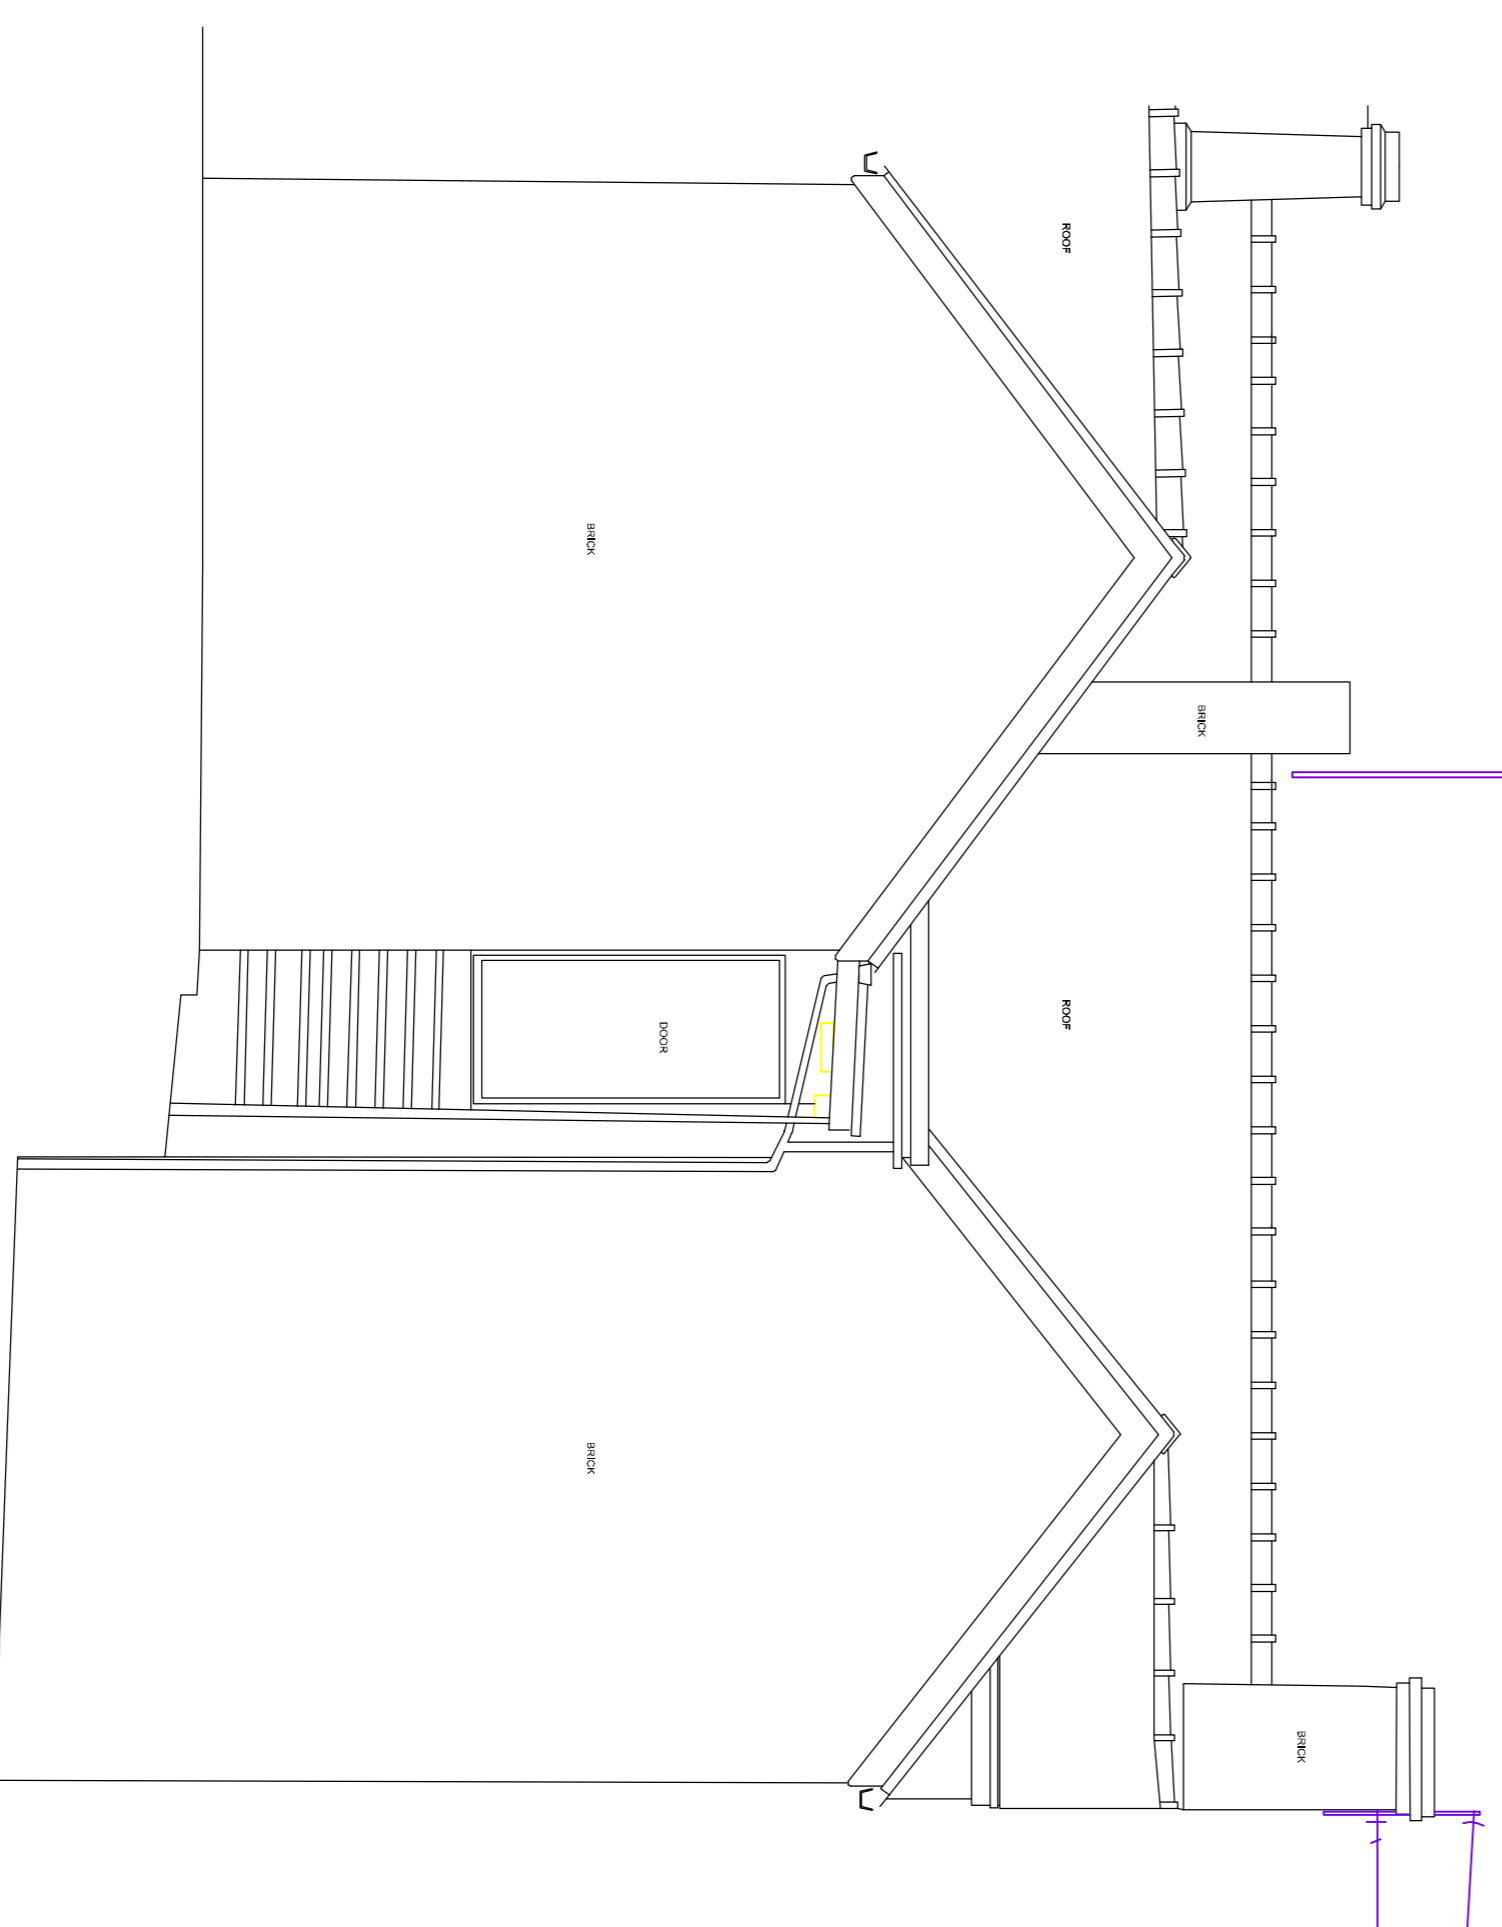

Datum 184.00m  
ELEVATION 5



Datum 184.00m  
ELEVATION 4

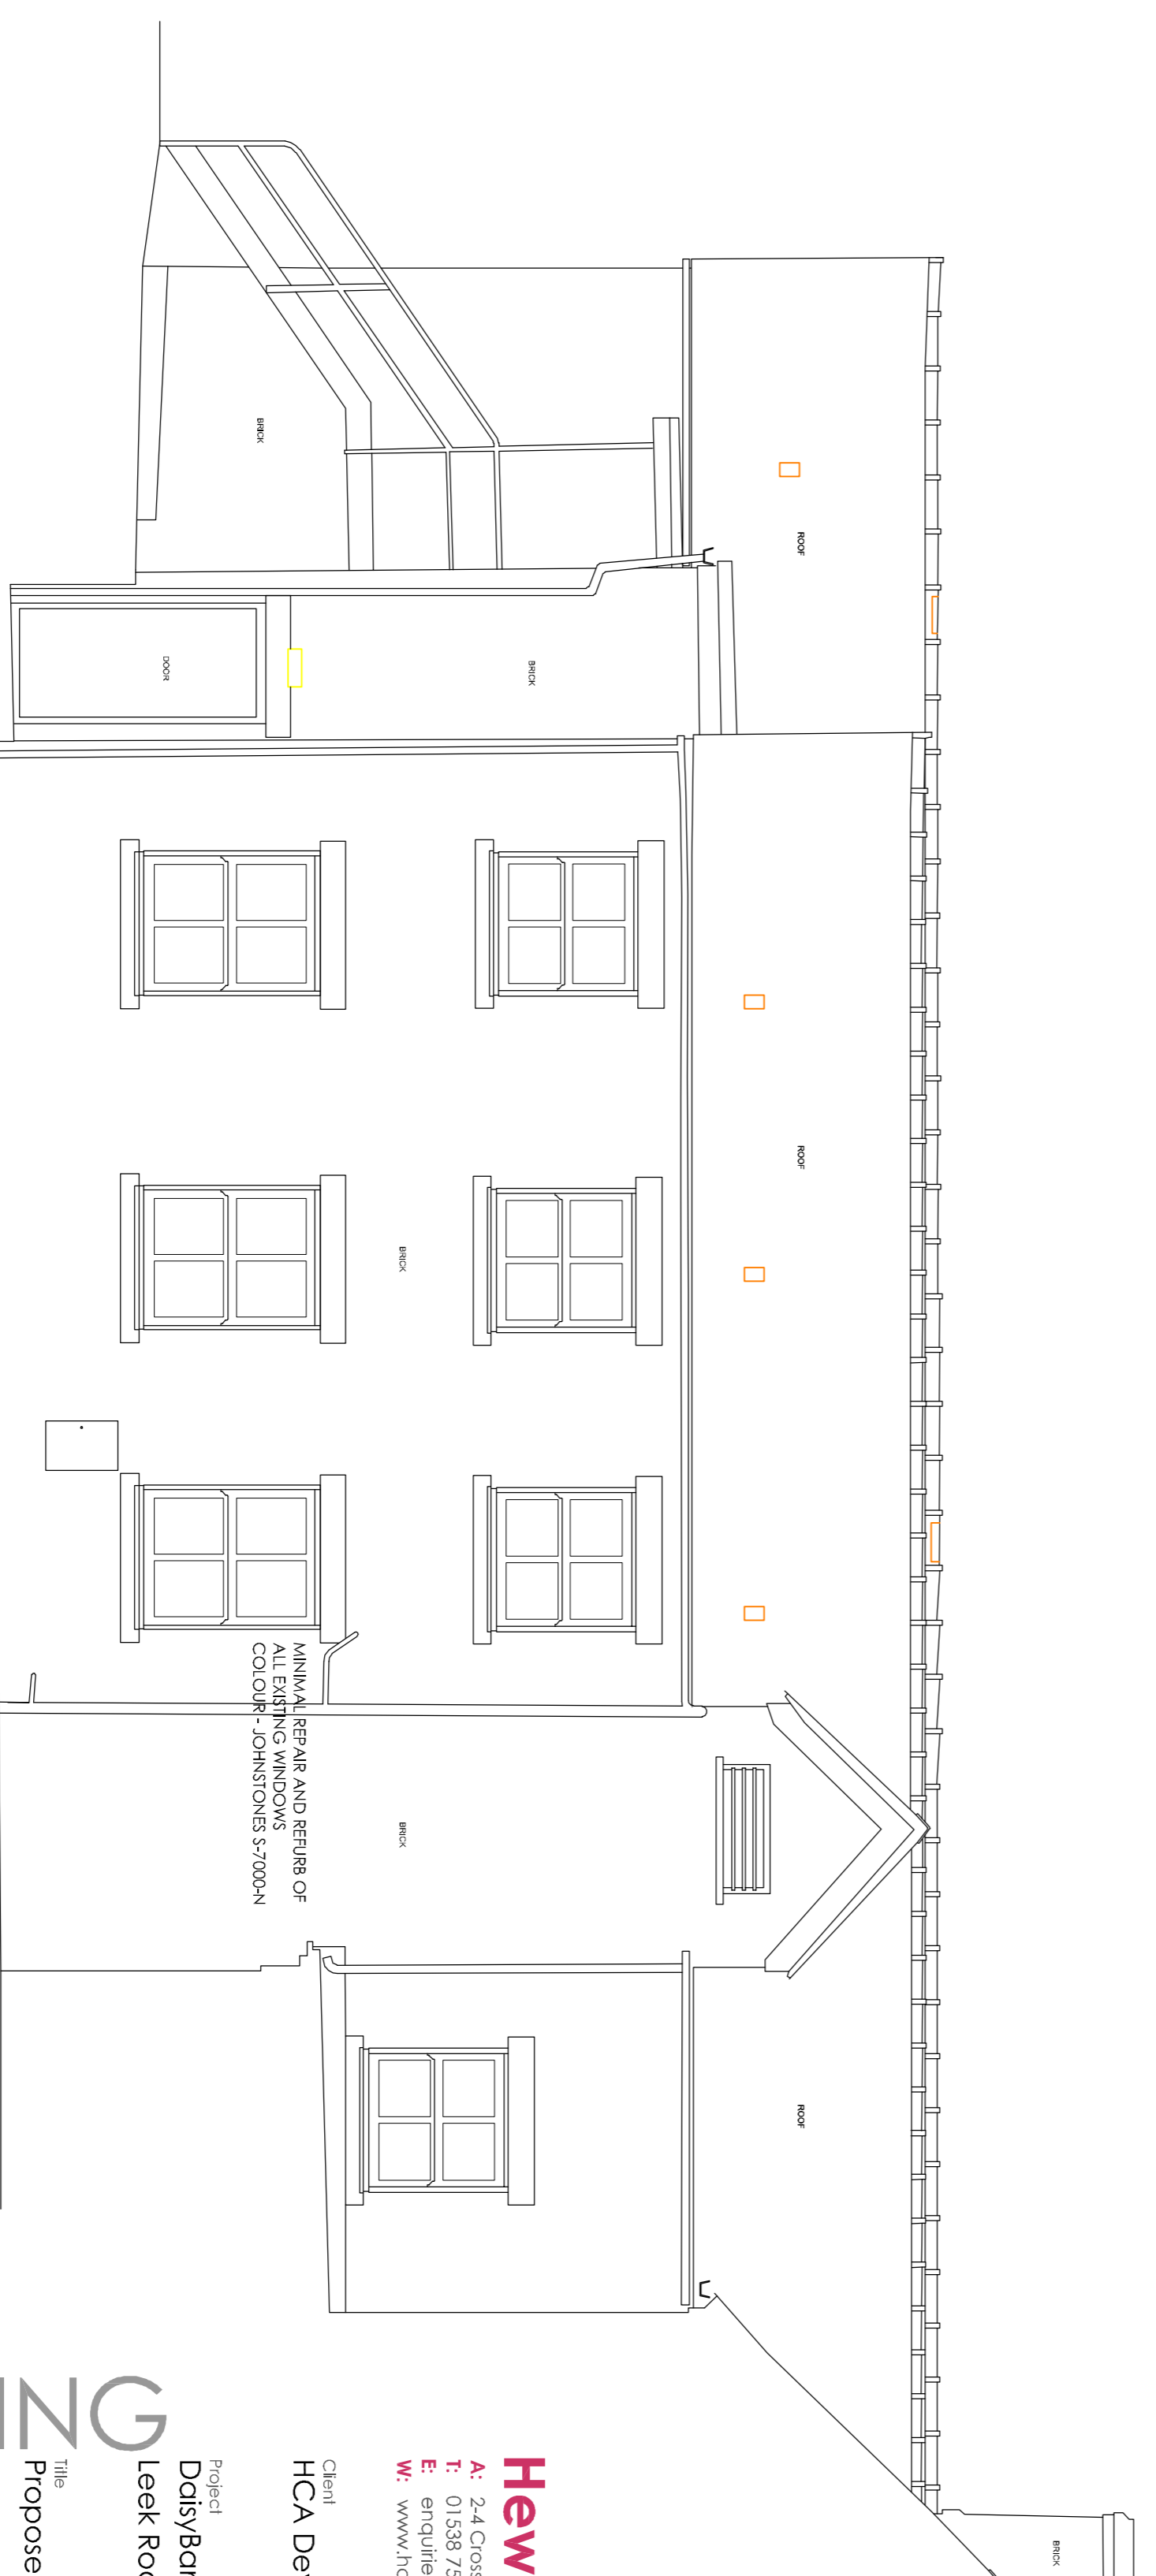

Datum 184.00m  
ELEVATION 6

**Hewitt & Carr Architects**  
 A. 2-4 Cross Street | Cheddle | Staffordshire | ST10 1NP  
 T. 01539 723899  
 E. enquiries@hccarchitects.co.uk  
 W. www.hccarchitects.co.uk

Client  
**HCA Developments**  
 Project  
 Daisy/Bank House Business Centre  
 Leek Road, Cheddle  
 Title  
 Proposed Elevations 3-6

Date  
 Planning  
 Date  
 Dec 2017  
 Scale @A1 1:50  
 Checked  
 NJH

**PLANNING**  
 Project No  
 00742\_AL(0)11  
 Drawing No.  
 A