
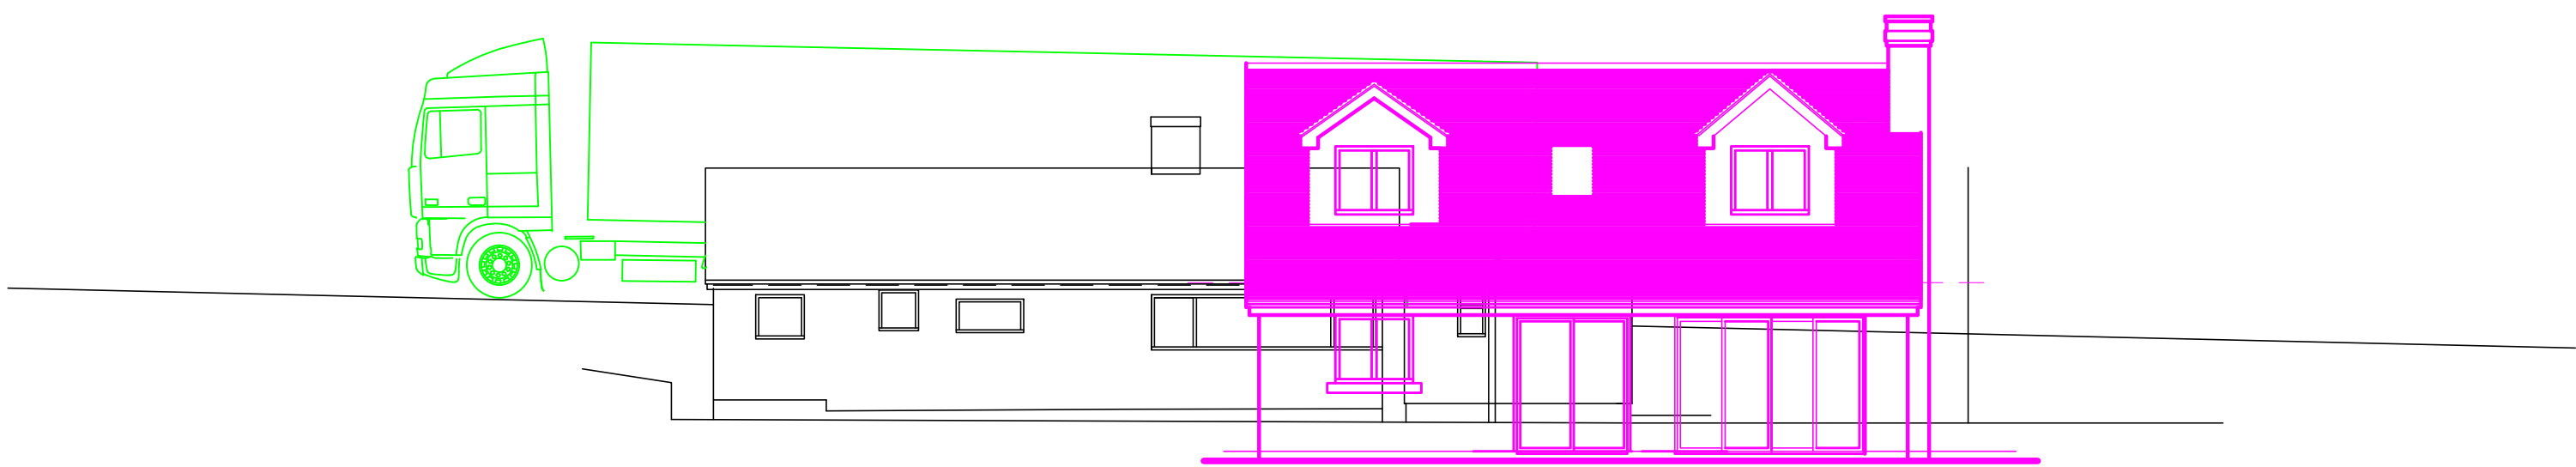
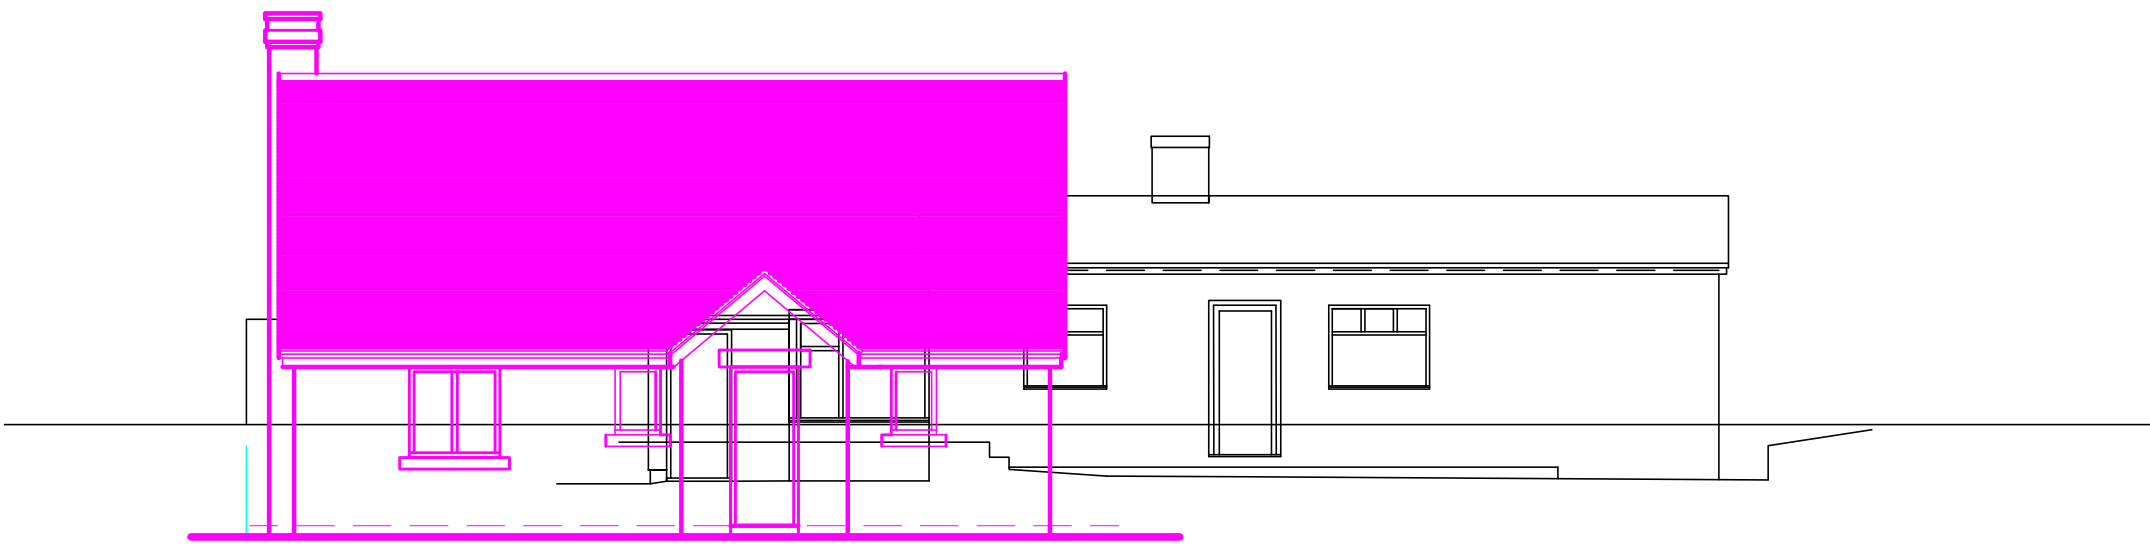
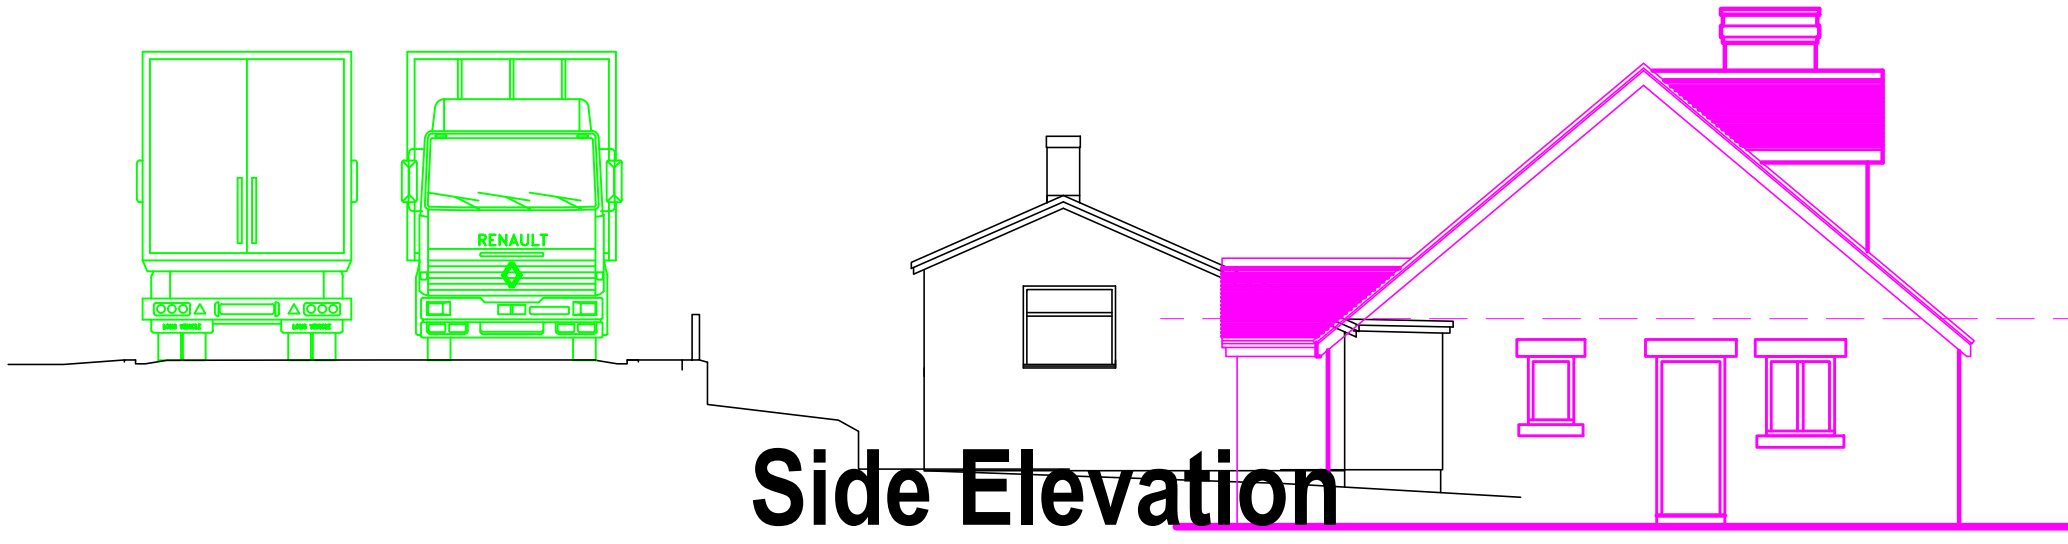


0 1.00 2.00 3.00 4.00 5.00 6.00 7.00 8.00 9.00 10.00

1:100 Scale to be measured

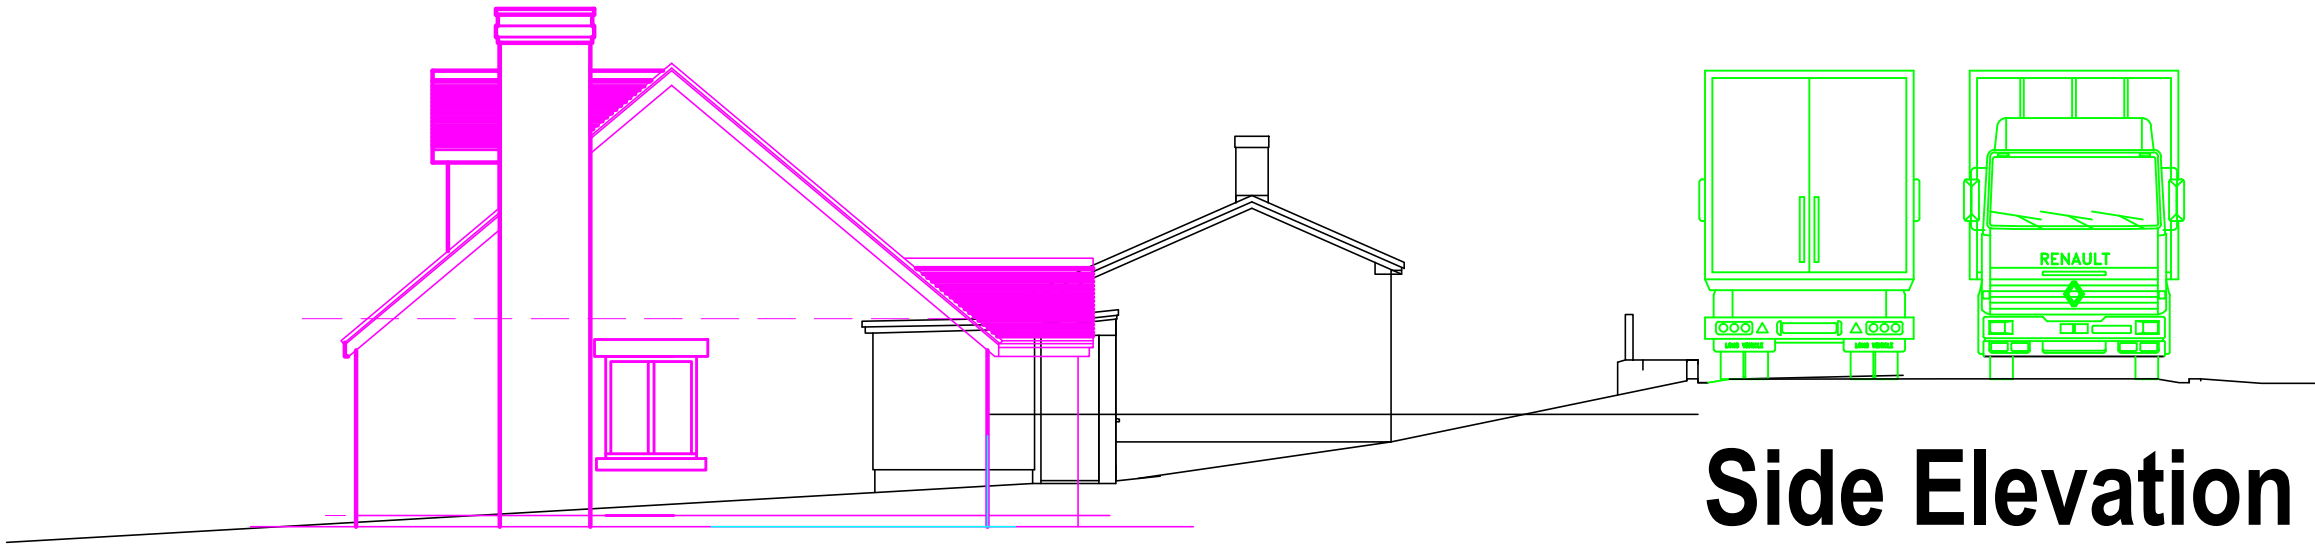

A	24/01/2018	REDUCED SCALE REVISED PROPOSAL
REV	DATE	DESCRIPTION

DRAWING STATUS
PLANNING

THIS DRAWING IS COPYRIGHT AND MUST NOT BE REPRODUCED IN WHOLE OR IN PART WITHOUT THE PRIOR PERMISSION OF P4 Architecture.


DIMENSIONS TO BE VERIFIED ON SITE. ONLY FIGURED DIMENSIONS TO BE USED AND ANY DISCREPANCY BETWEEN THIS DRAWING AND SITE CONDITIONS TO BE REFERRED TO P4 Architecture IMMEDIATELY.

THERE IS A RISK OF DEATH OR INJURY IN CONSTRUCTION IF THE WORKS ARE NOT PROPERLY PLANNED AND SUPERVISED. THE CONTRACTOR MUST NOT UNDERTAKE ANY ELEMENT OF WORK WITHOUT HAVING FIRST CARRIED OUT THE NECESSARY RISK ASSESSMENT AND PREPARED DETAILED METHOD STATEMENT.

CLIENT	Mark Brassington
PROJECT	Proposed Replacement Dwelling Park Bungalow Blakeley Lane Dilhorne Stoke on Trent
DRAWING TITLE	Relationship of Road with Dwellings
SCALE	1:100 @ A1
DATE	Oct 2017
DRAWING No.	MABR /PP/02/009
REV	A

**P4 Architecture**  
P4 Architecture  
A Member of the Chartered Institute of Architectural Technologists

Chartered Institute of Architectural Technologists  
Architectural & Construction Project Management Services  
Tel. 07962 062 618 Email. P4architecture@hotmail.co.uk

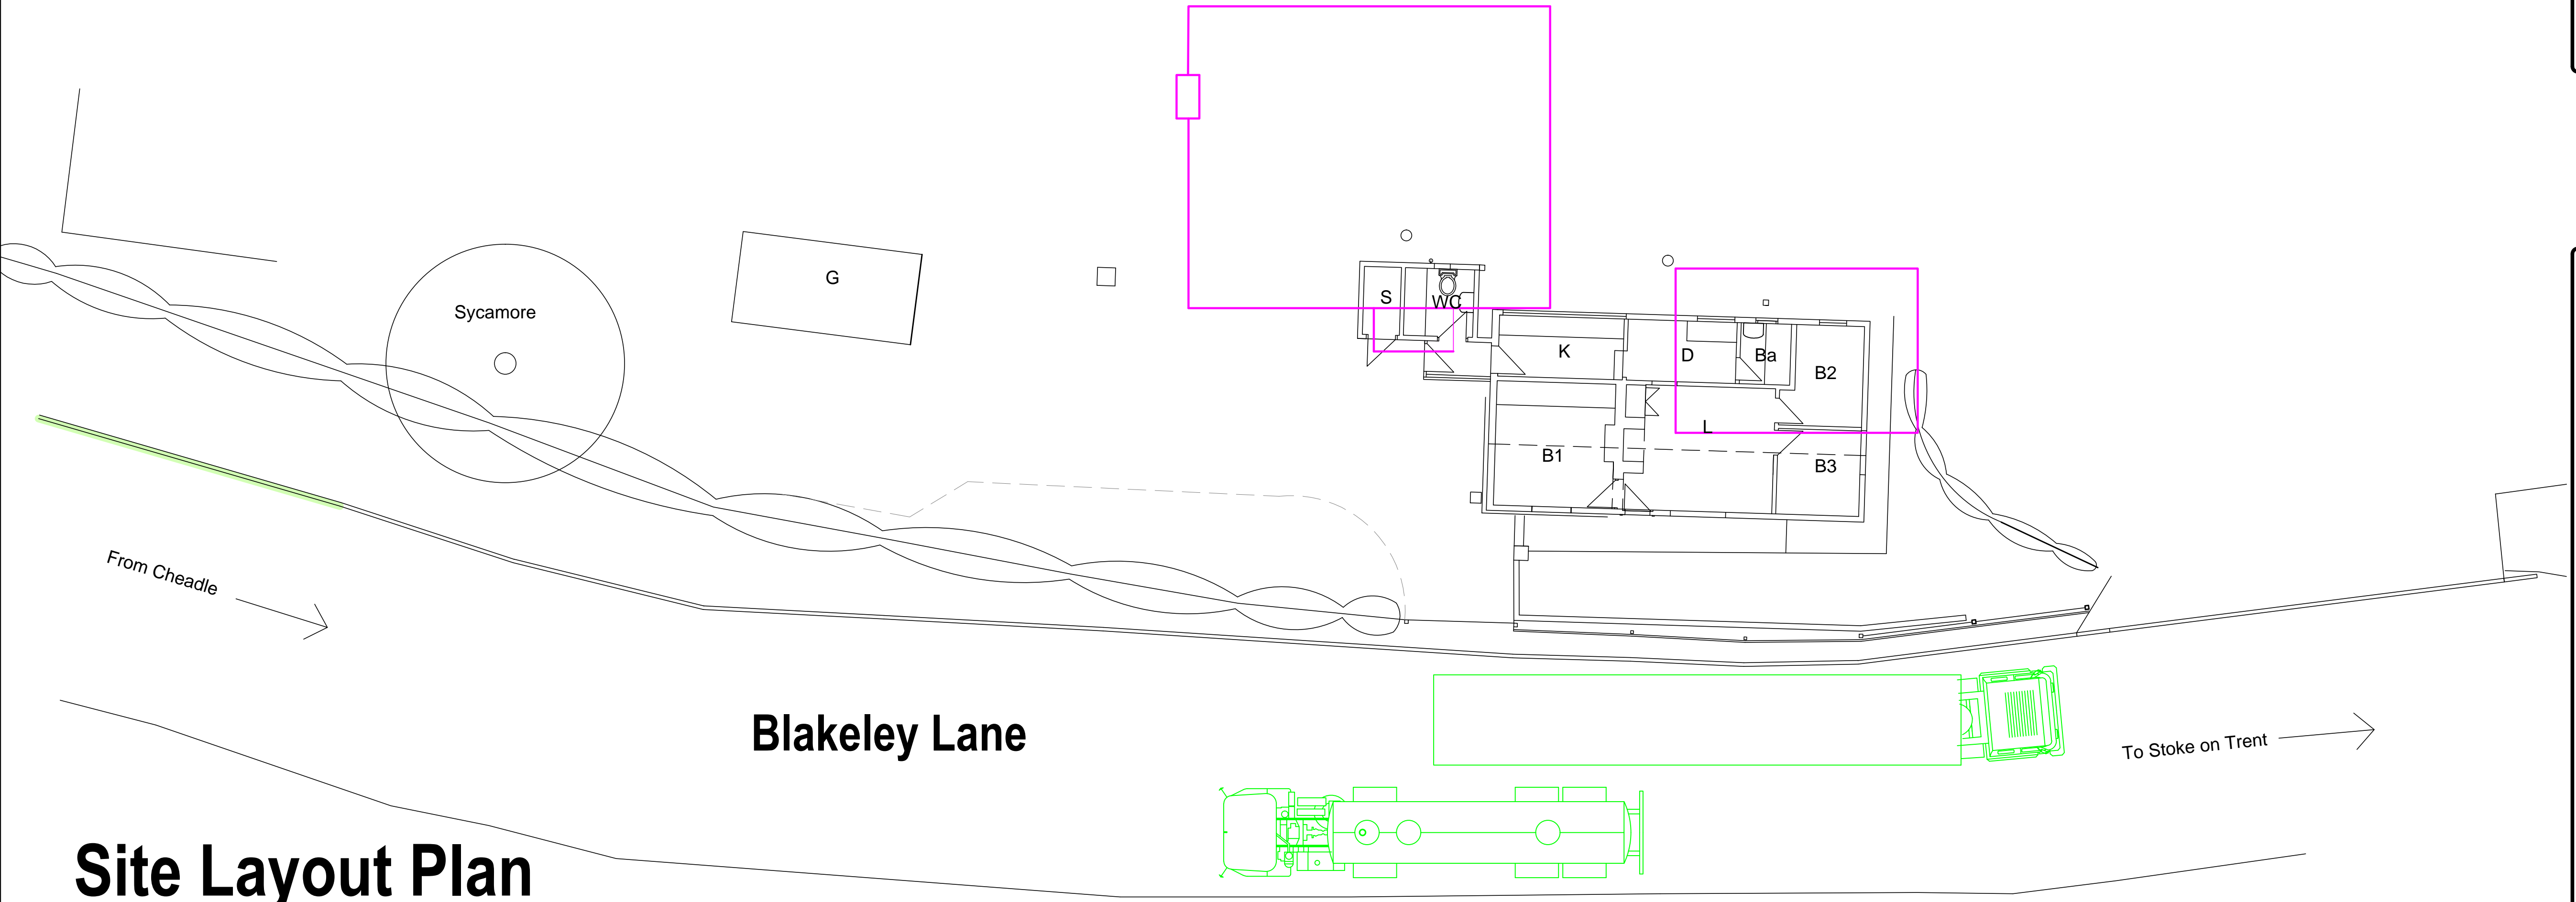

Site Layout Plan