




SEMI-DETACHED COTTAGES - PLOTS 2-5

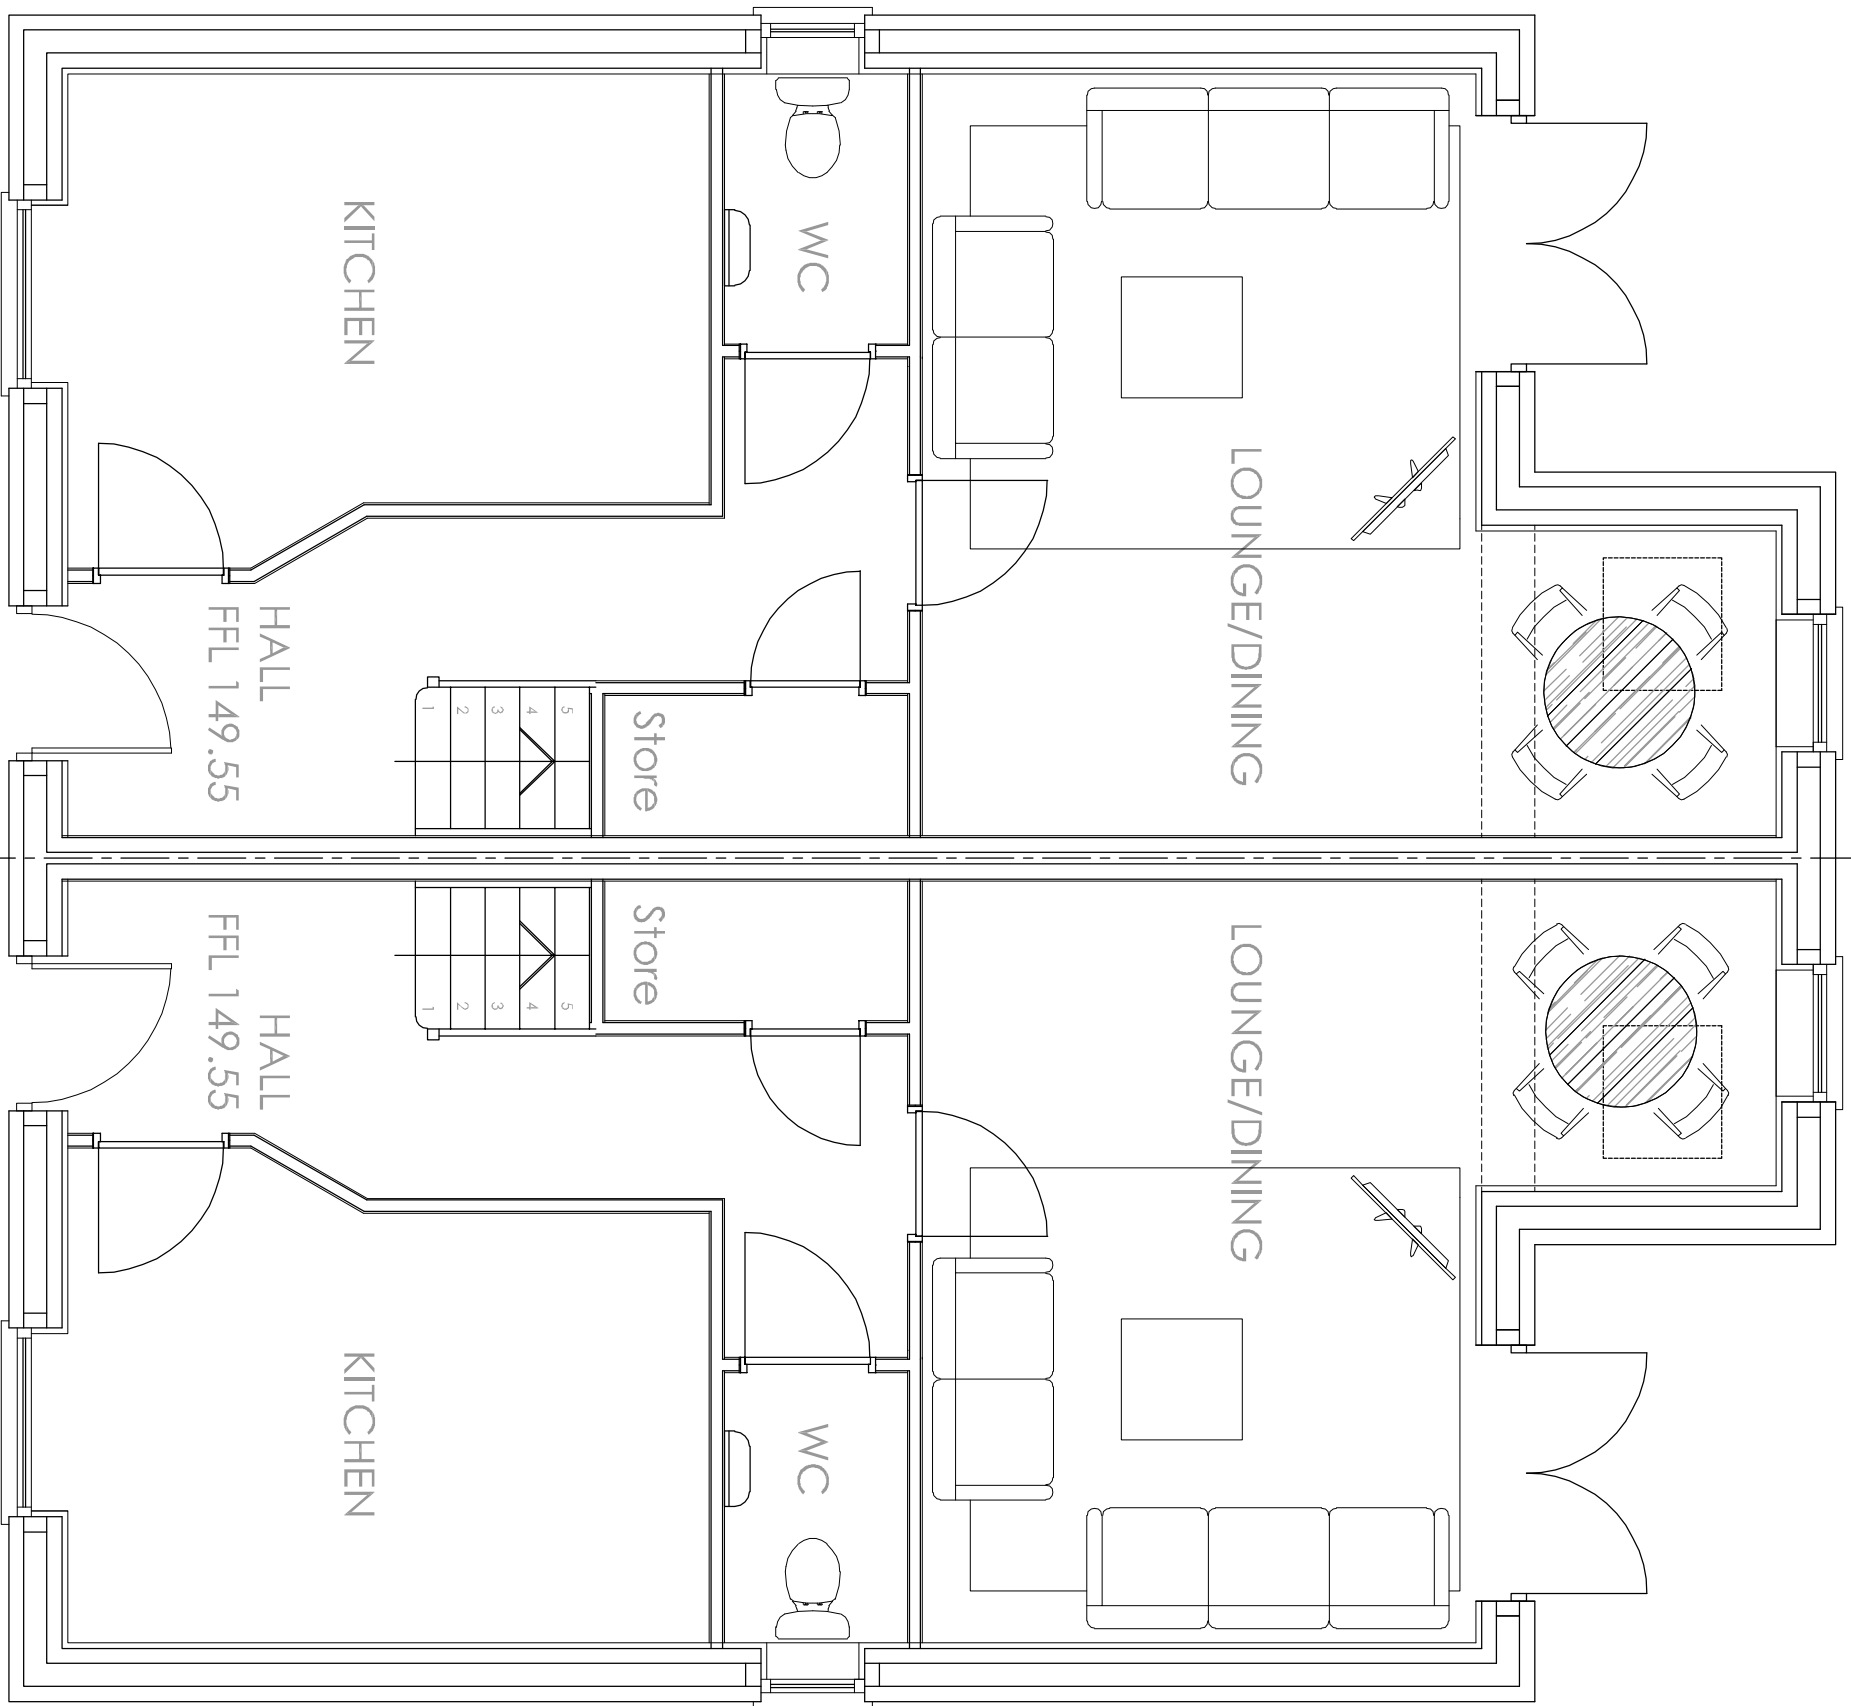

PROPOSED GROUND FLOOR PLAN 1:50

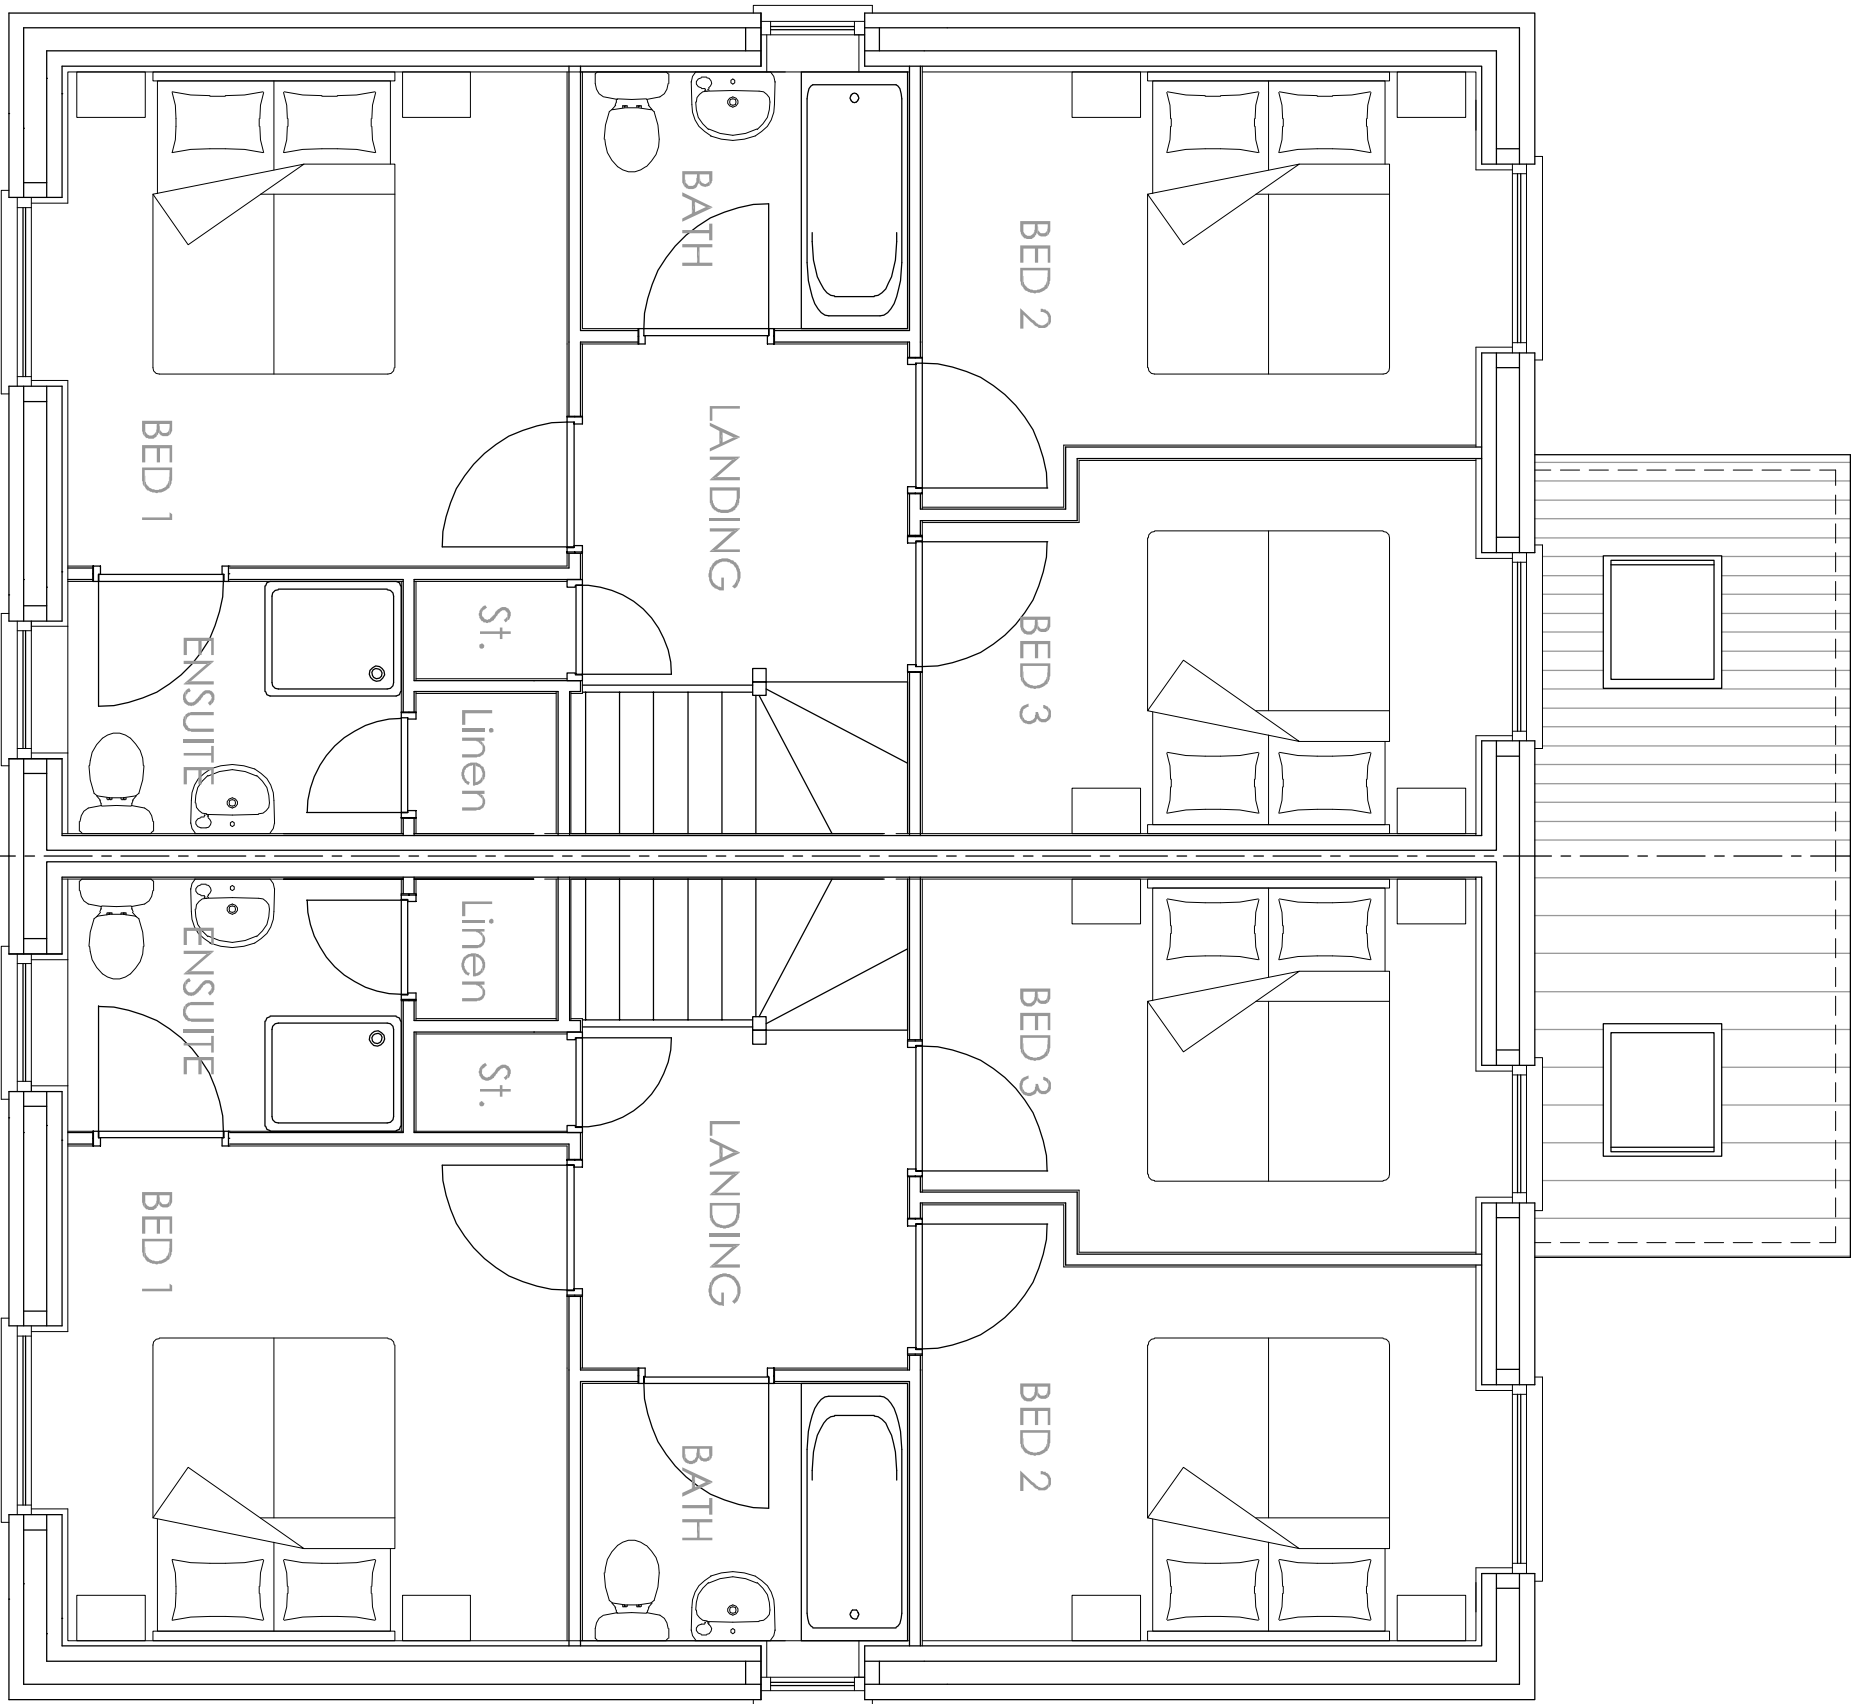


PROPOSED FIRST FLOOR PLAN 1:50

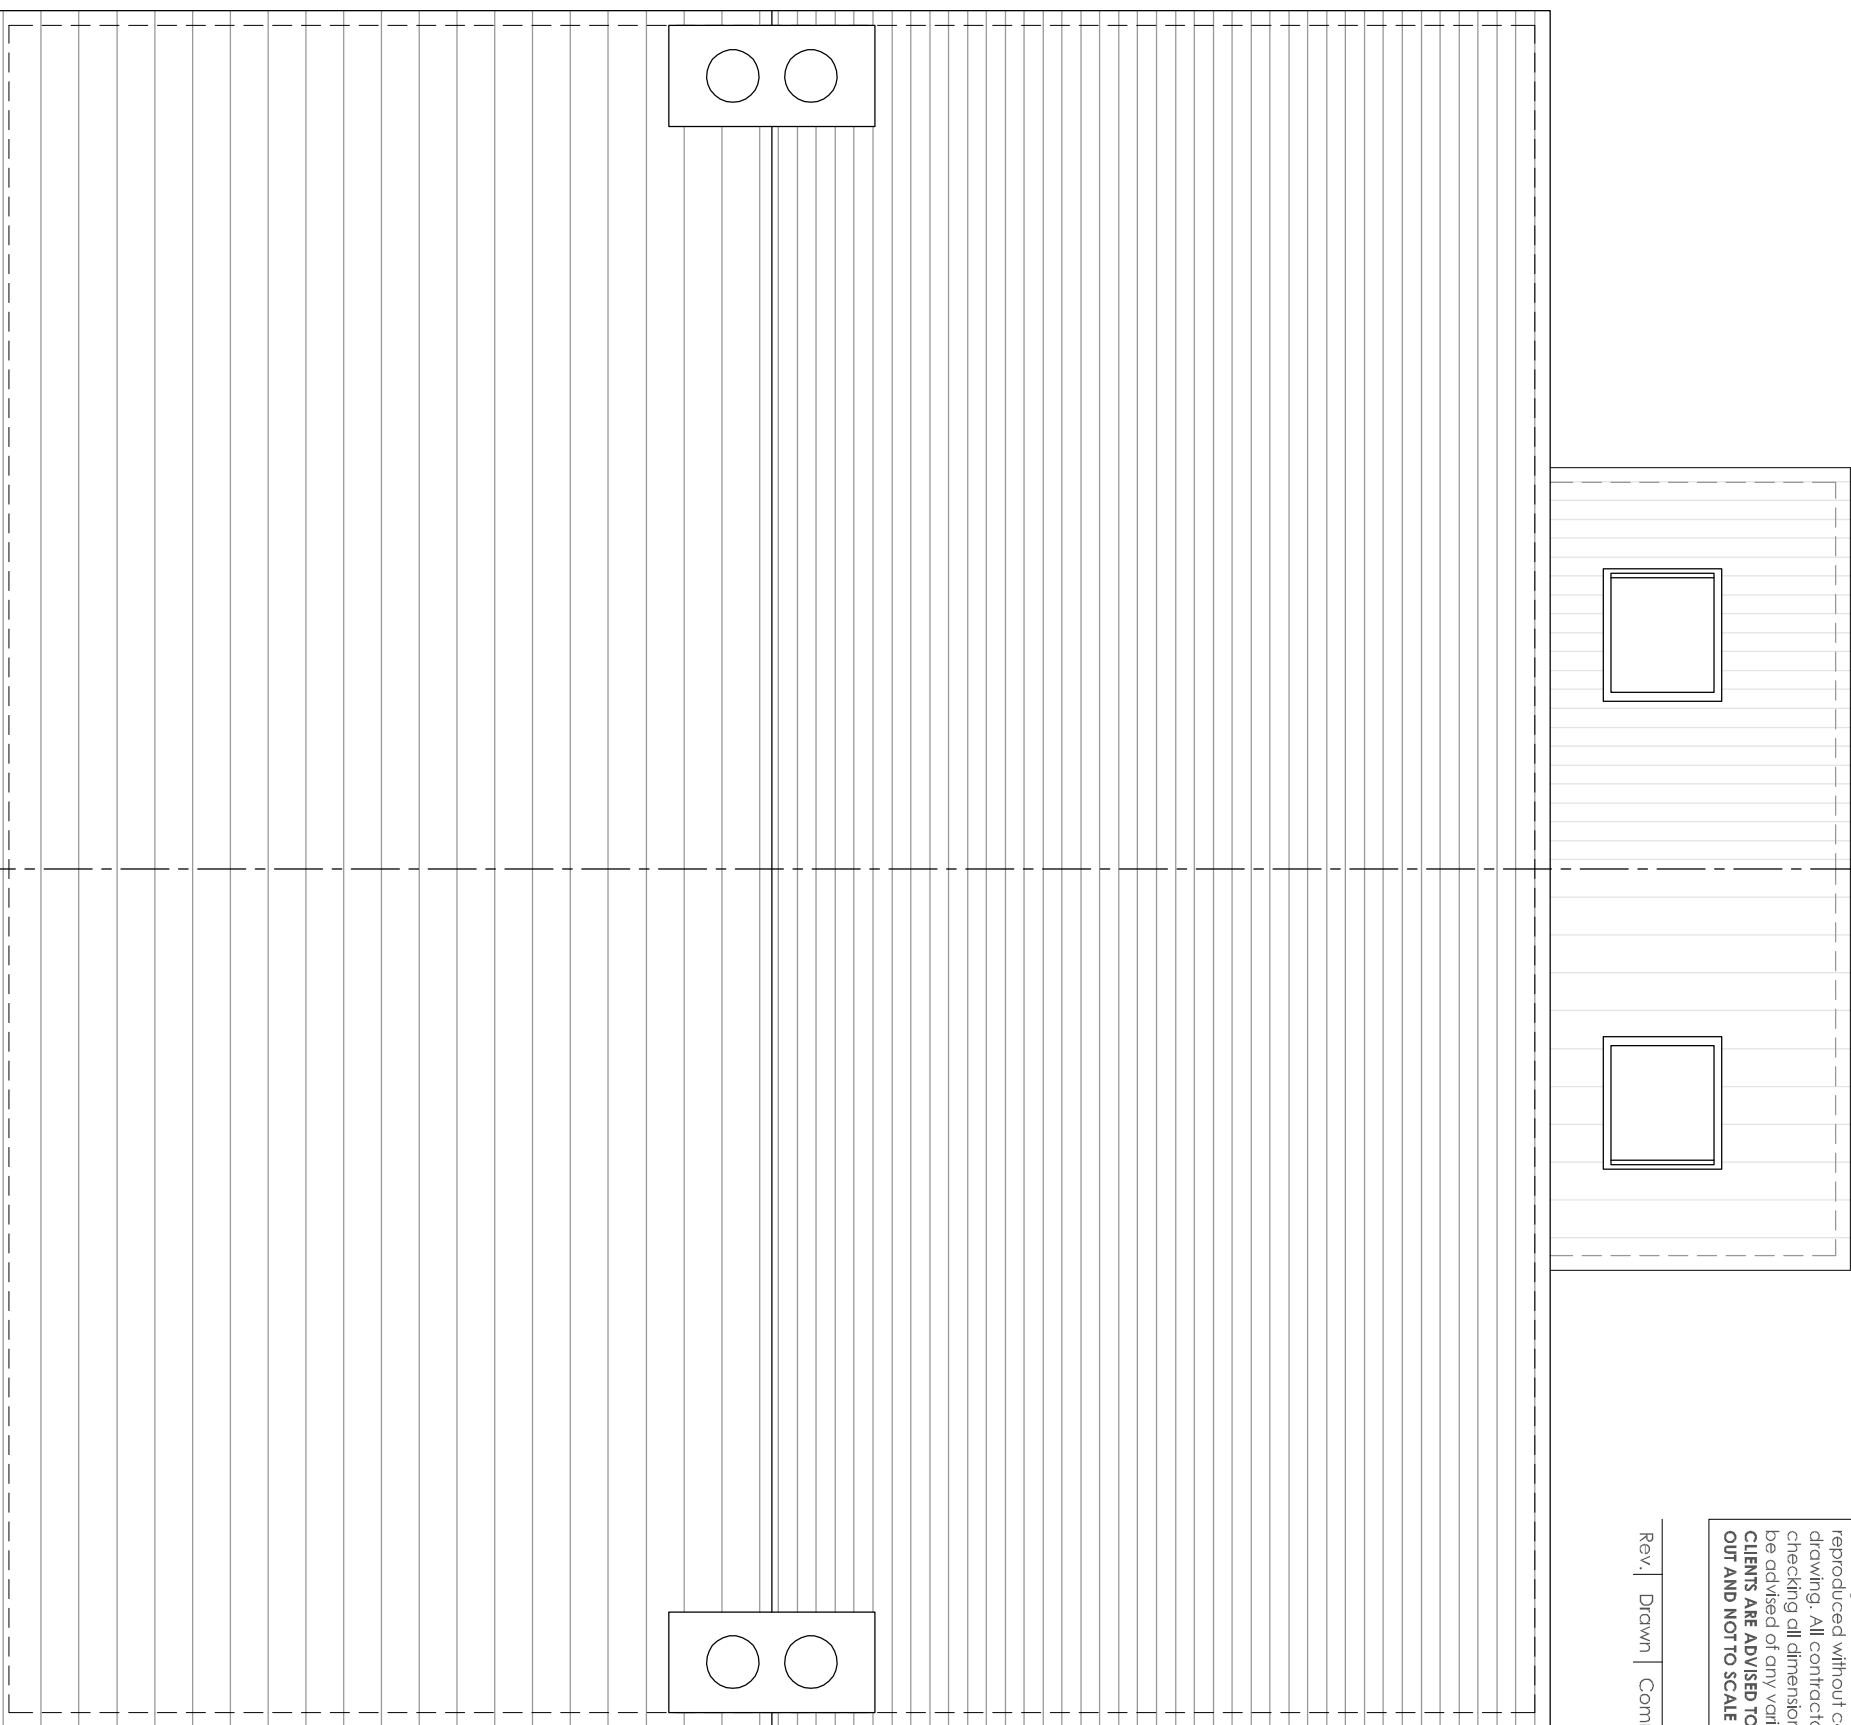


PROPOSED ROOF PLAN 1:50

Rev	Down	Comments	Date
		Copyright of this drawing is vested in the Architect and it is not to be copied or reproduced without consent. It is to be used for the purpose only for which it was prepared. All contractors must verify the dimensions and levels shown on this drawing and be responsible for taking and be satisfied of any variation between drawing and the conditions. It is to be used for the purpose only for which it was prepared. 


DETACHED COTTAGE - PLOT 1

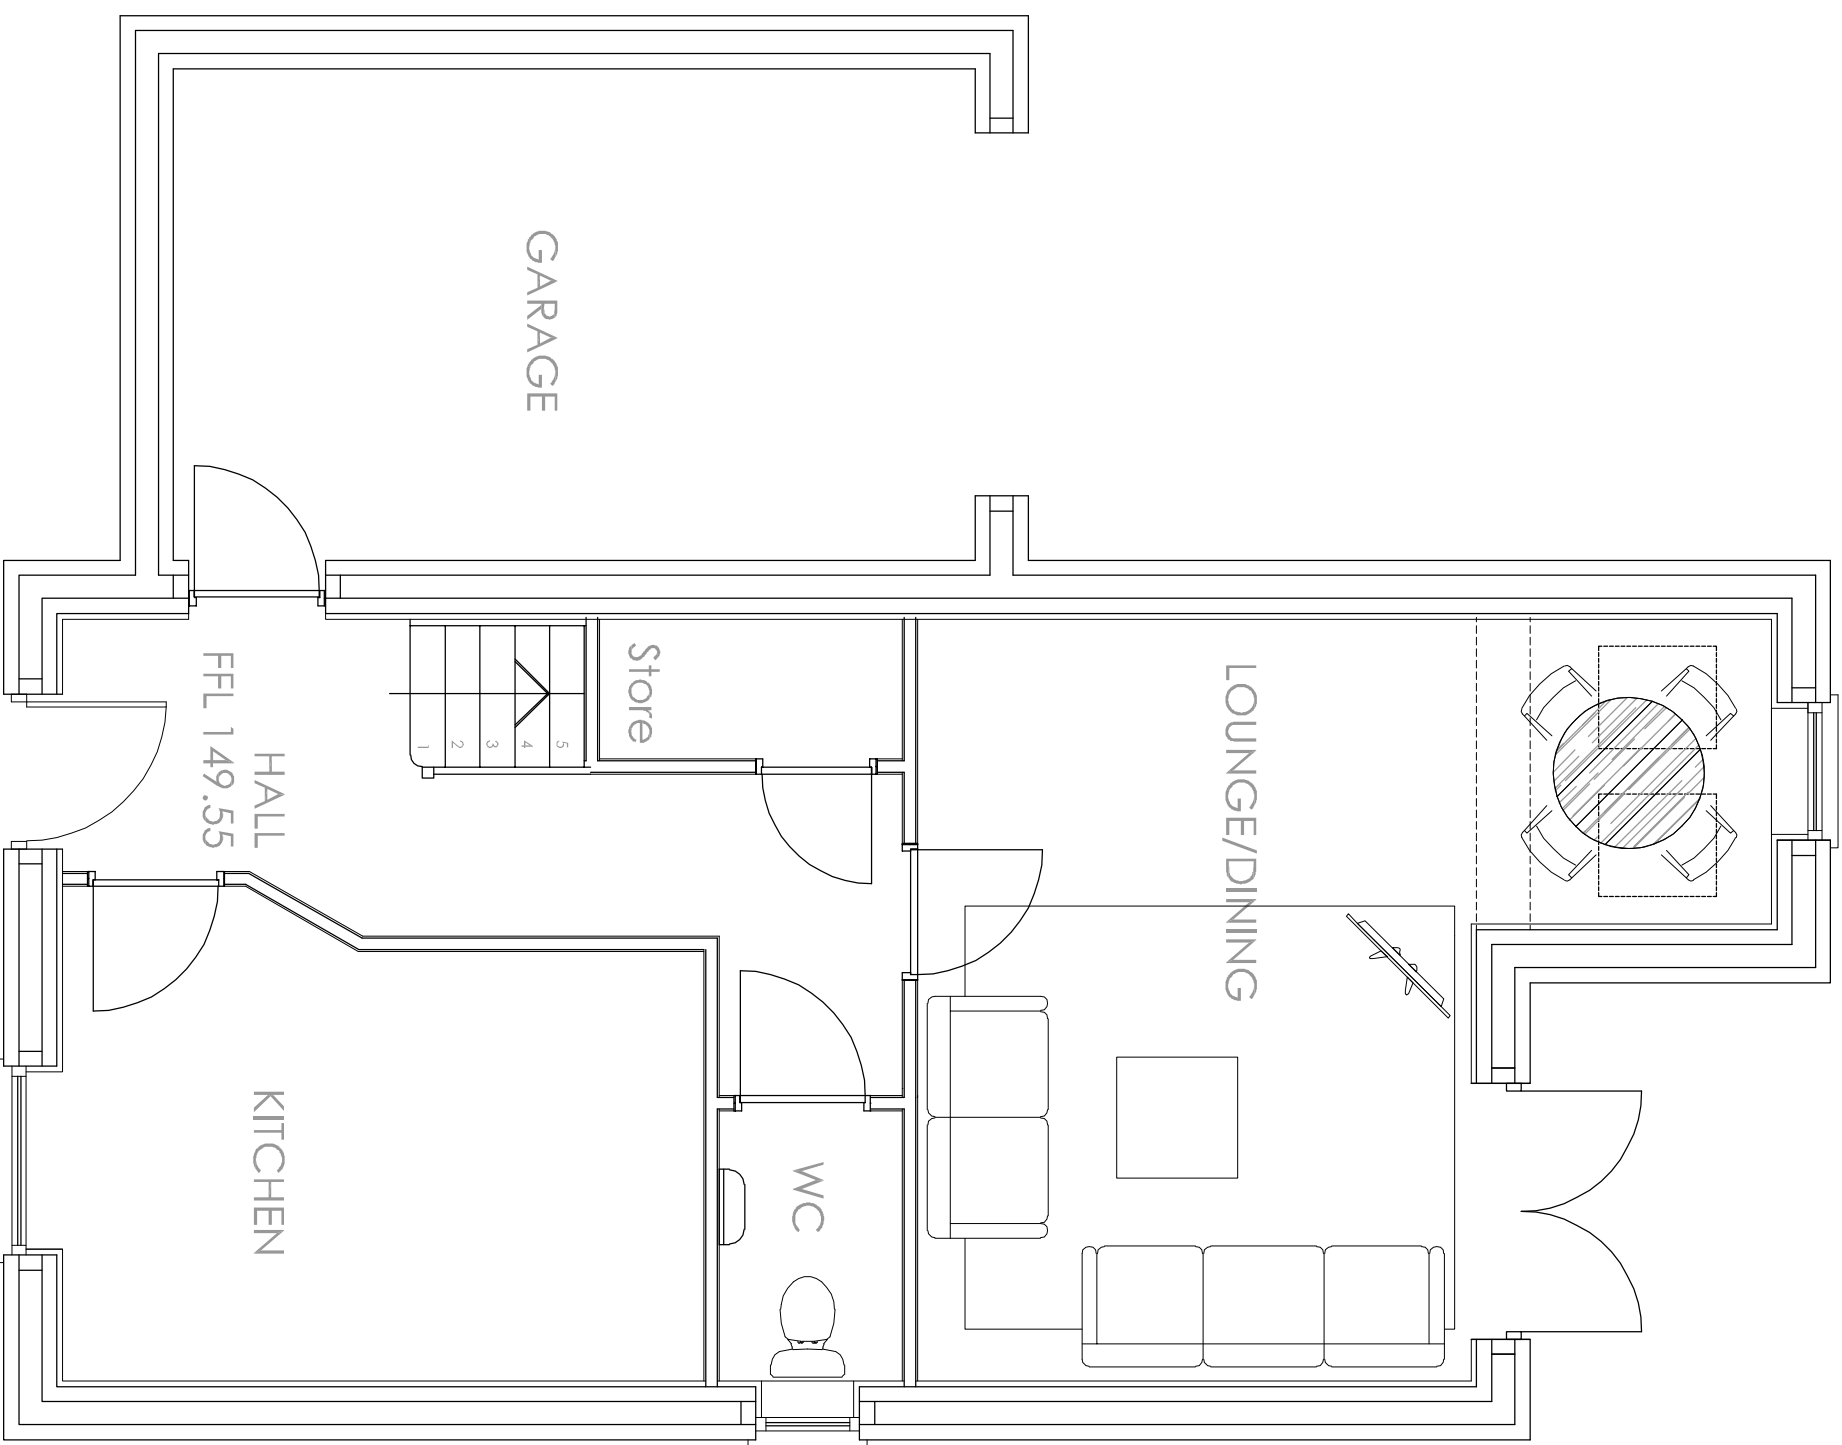

PROPOSED GROUND FLOOR PLAN 1:50

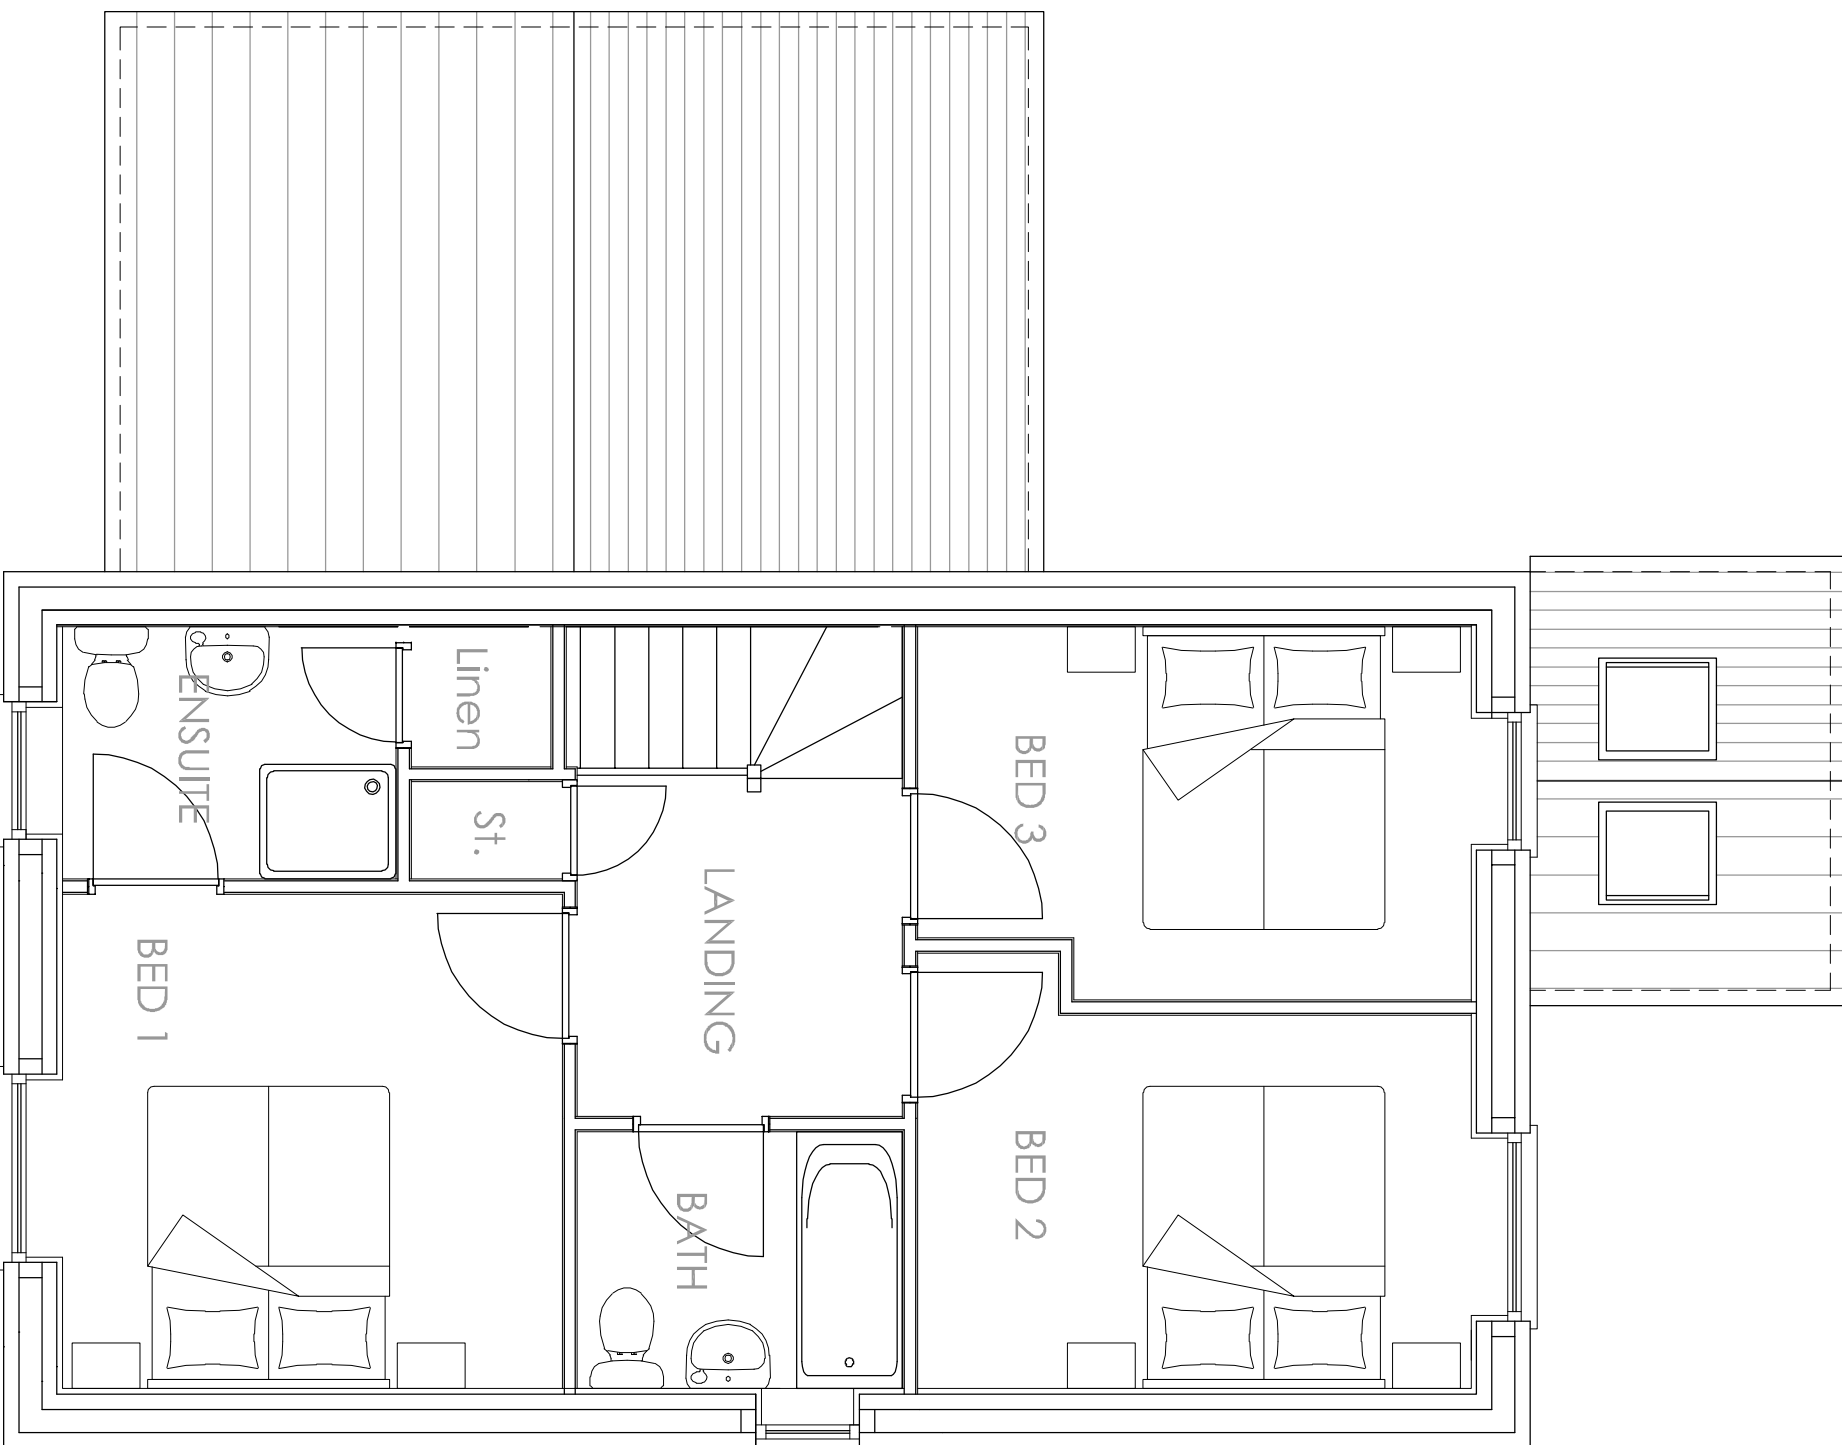

PROPOSED FIRST FLOOR PLAN 1:50

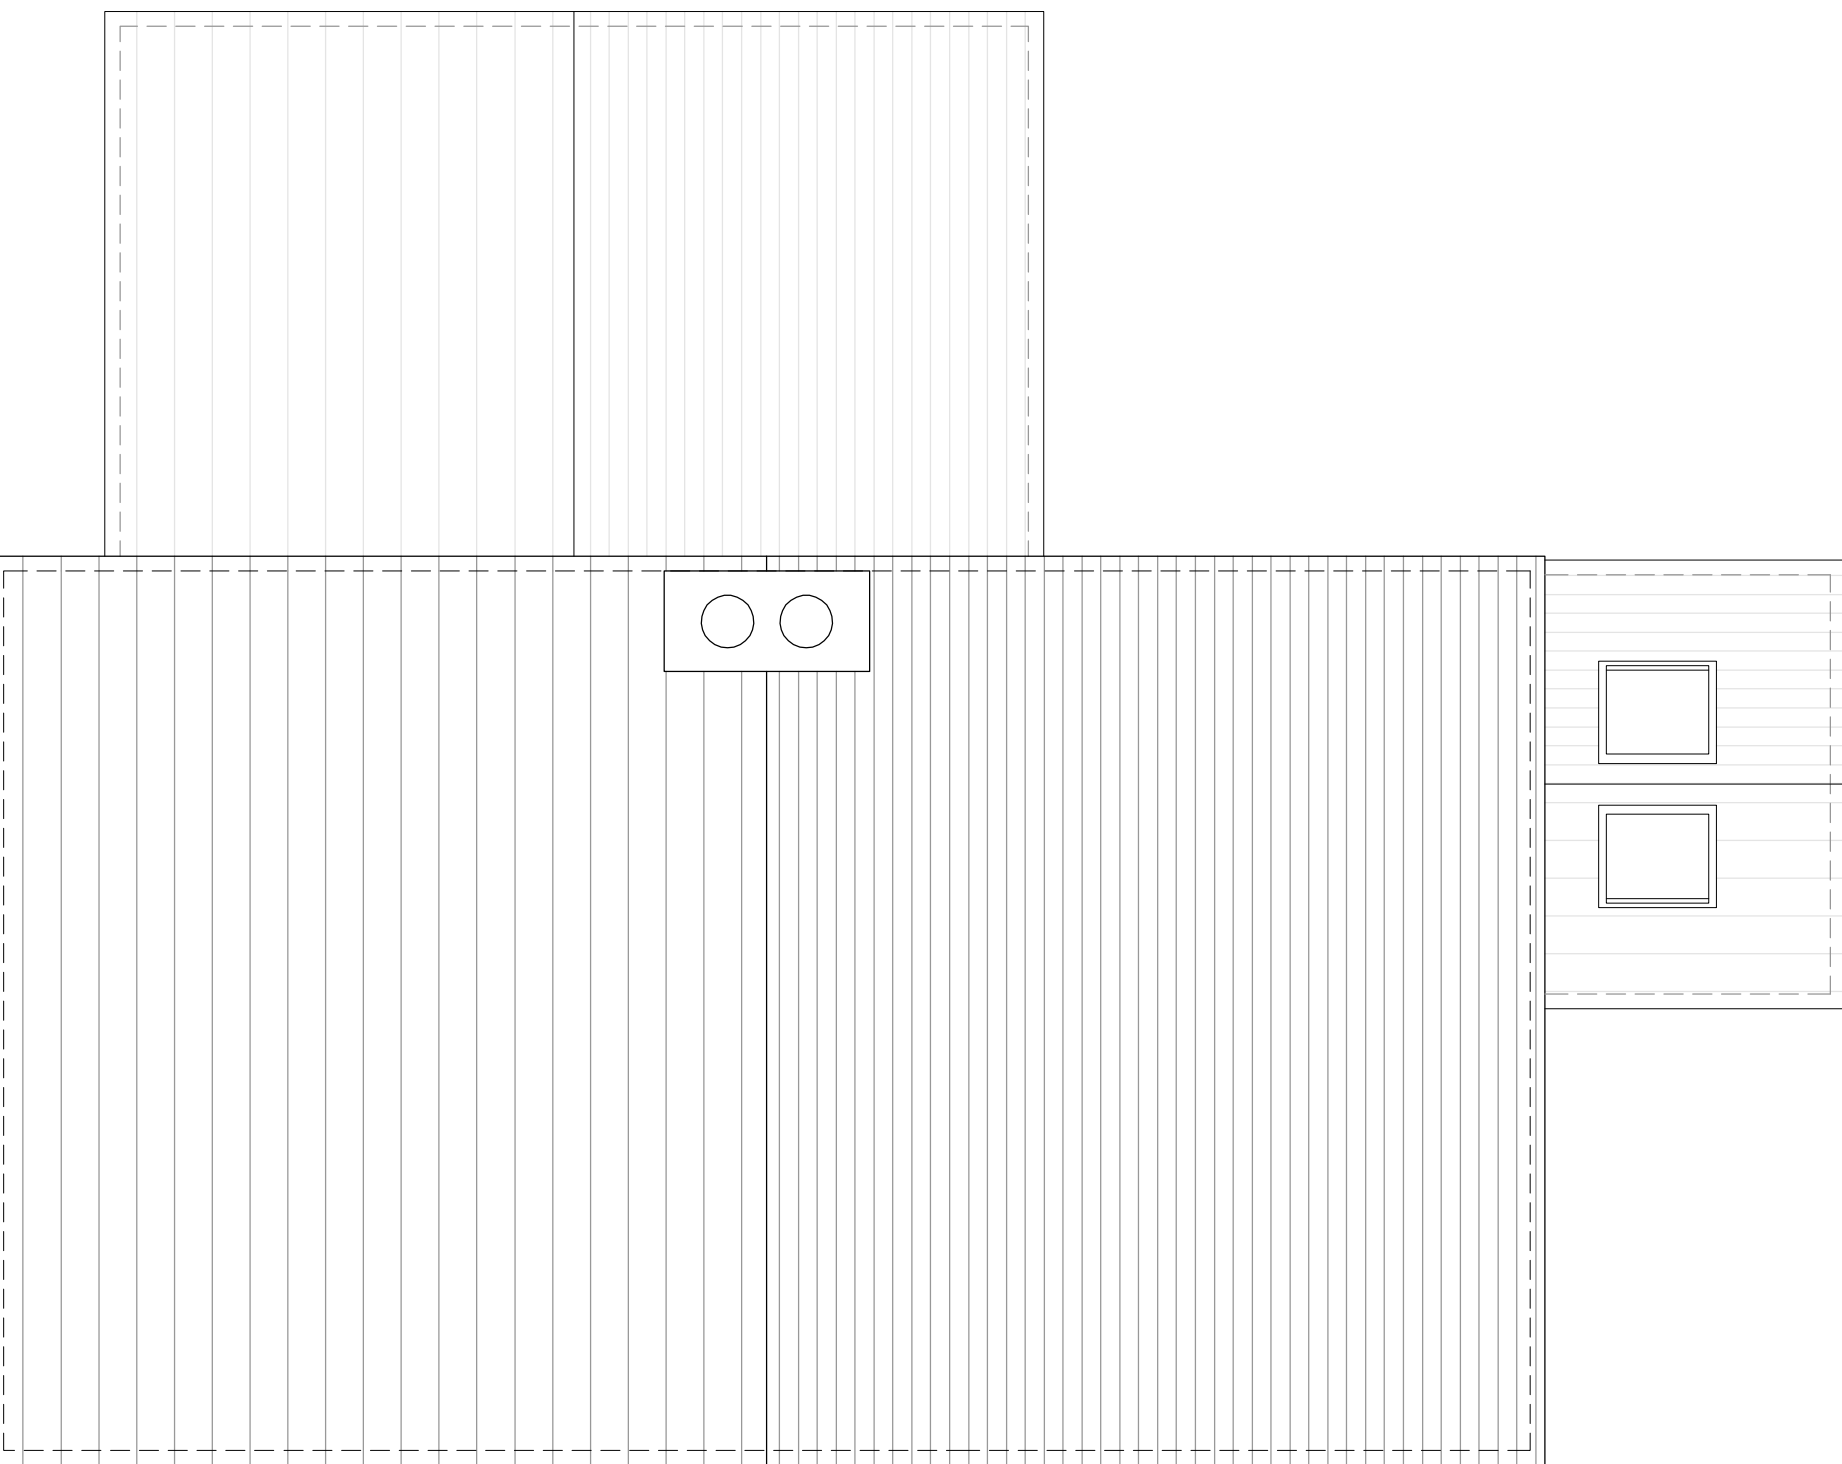

PROPOSED ROOF PLAN 1:50

Hewitt&Carr Architects
2-4 Cross Street | Cheshire | Stockport | ST10 1NP
T: 01539 725898
E: enquiries@hcaarchitects.co.uk
W: www.hcaarchitects.co.uk

Client
AJ DEVELOPMENTS

Project
**RESIDENTIAL DEVELOPMENT
THE FORMER CROWN PH, MOBERLEY**

Title
SCHEME AS PROPOSED

Date
PLANNING
Date
SEP 2017
Scale
A1 AS STATED

Project No.
00417_AL(0)03

Rev
A