

A

04/06/18

Planning Submission

CS / SC

Rev:

Date:

Description:

By/Tc:

SYK

Phone: 01260253446

Mobile: 07999788182

Address: The Post Box (2a)
Hall Lane, Sutton,
Macclesfield,
SK11 0DU

Online: Sykes.Studio

Project Name:

Plans

Toft Green Cottage

Client:

The Bushells

Created On:

24/10/2017

Created By:

CS

Scale + Size:

1 : 50

@

A2

Proj. Code

TGC-SYK0018-XX

Company Code + Sheet Number

00-PL-A-10000-A

Zone


Level

Proj. Stage


Discipline

Sheet Number

Rev

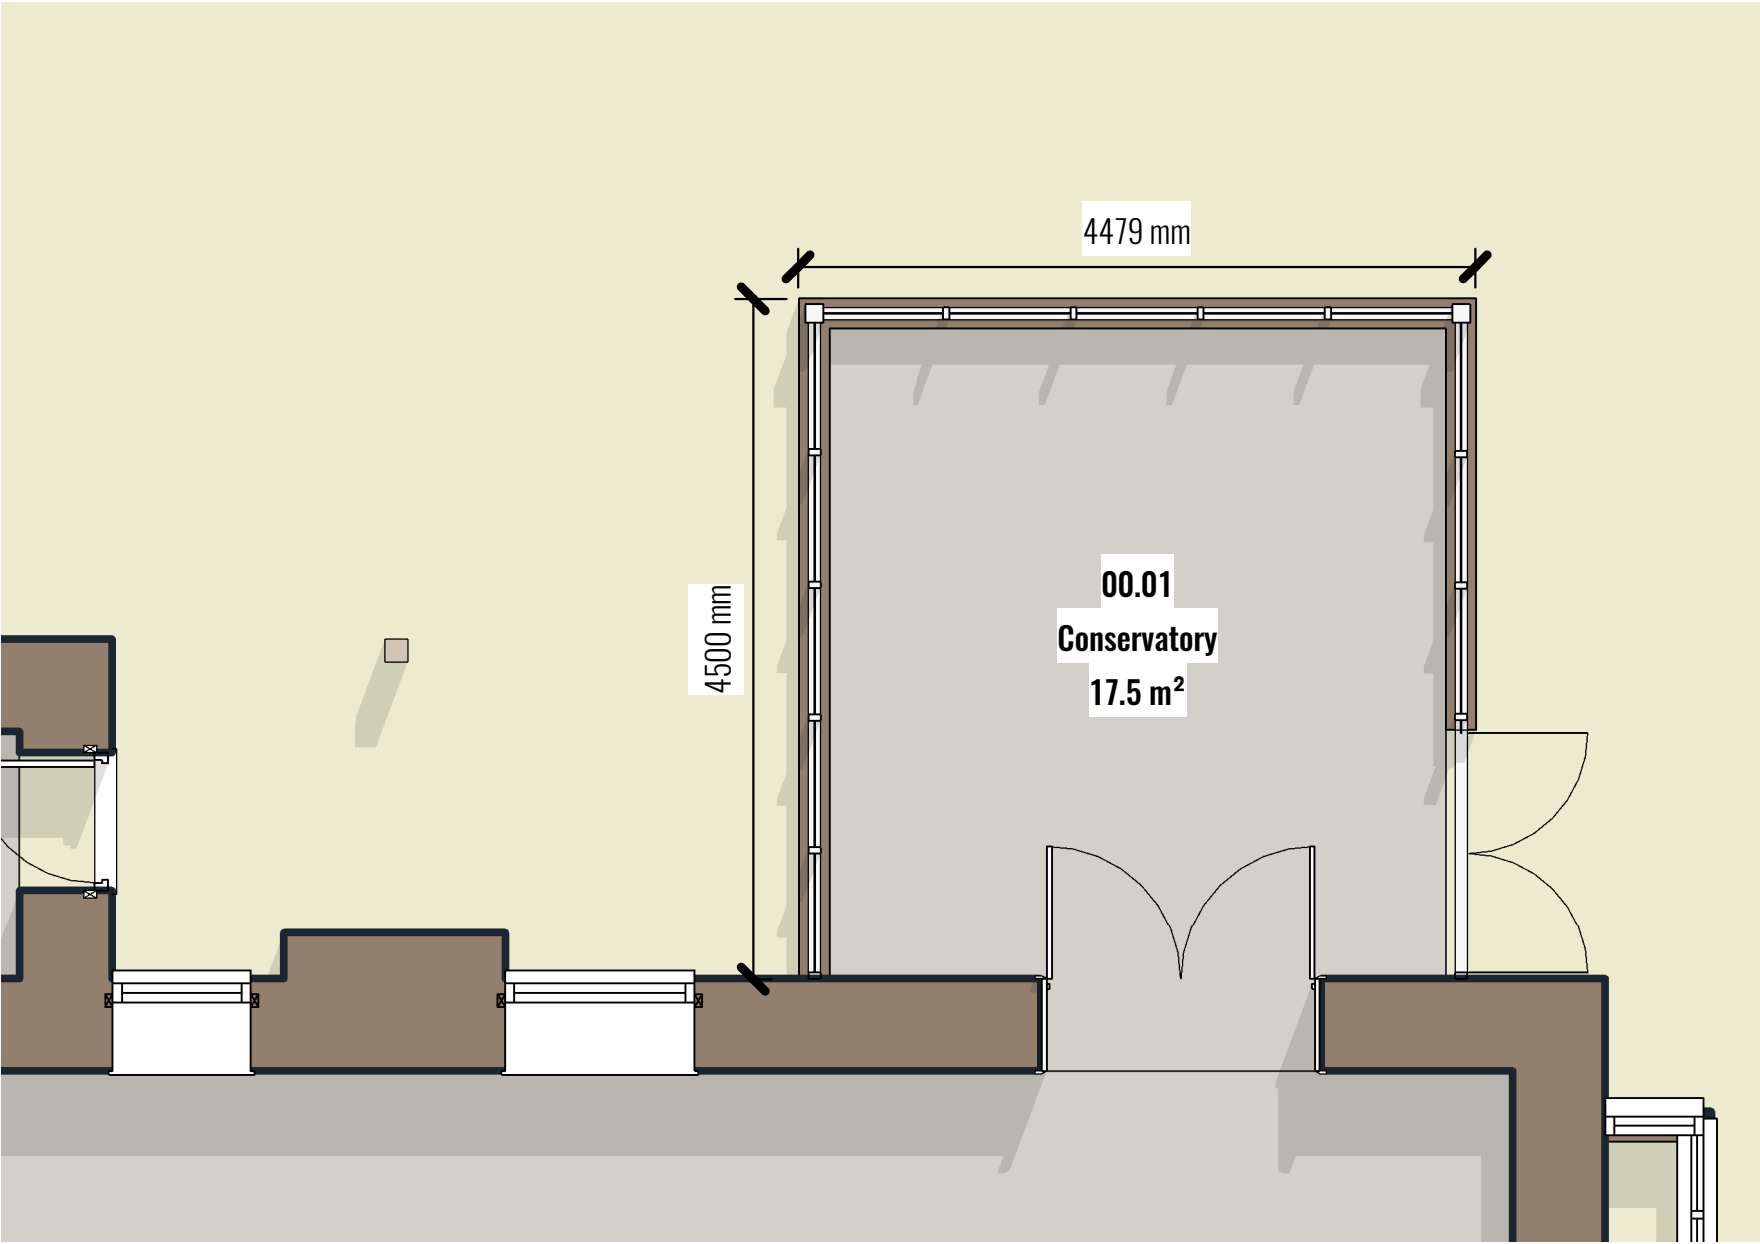

Existing - Level 00
1 : 50

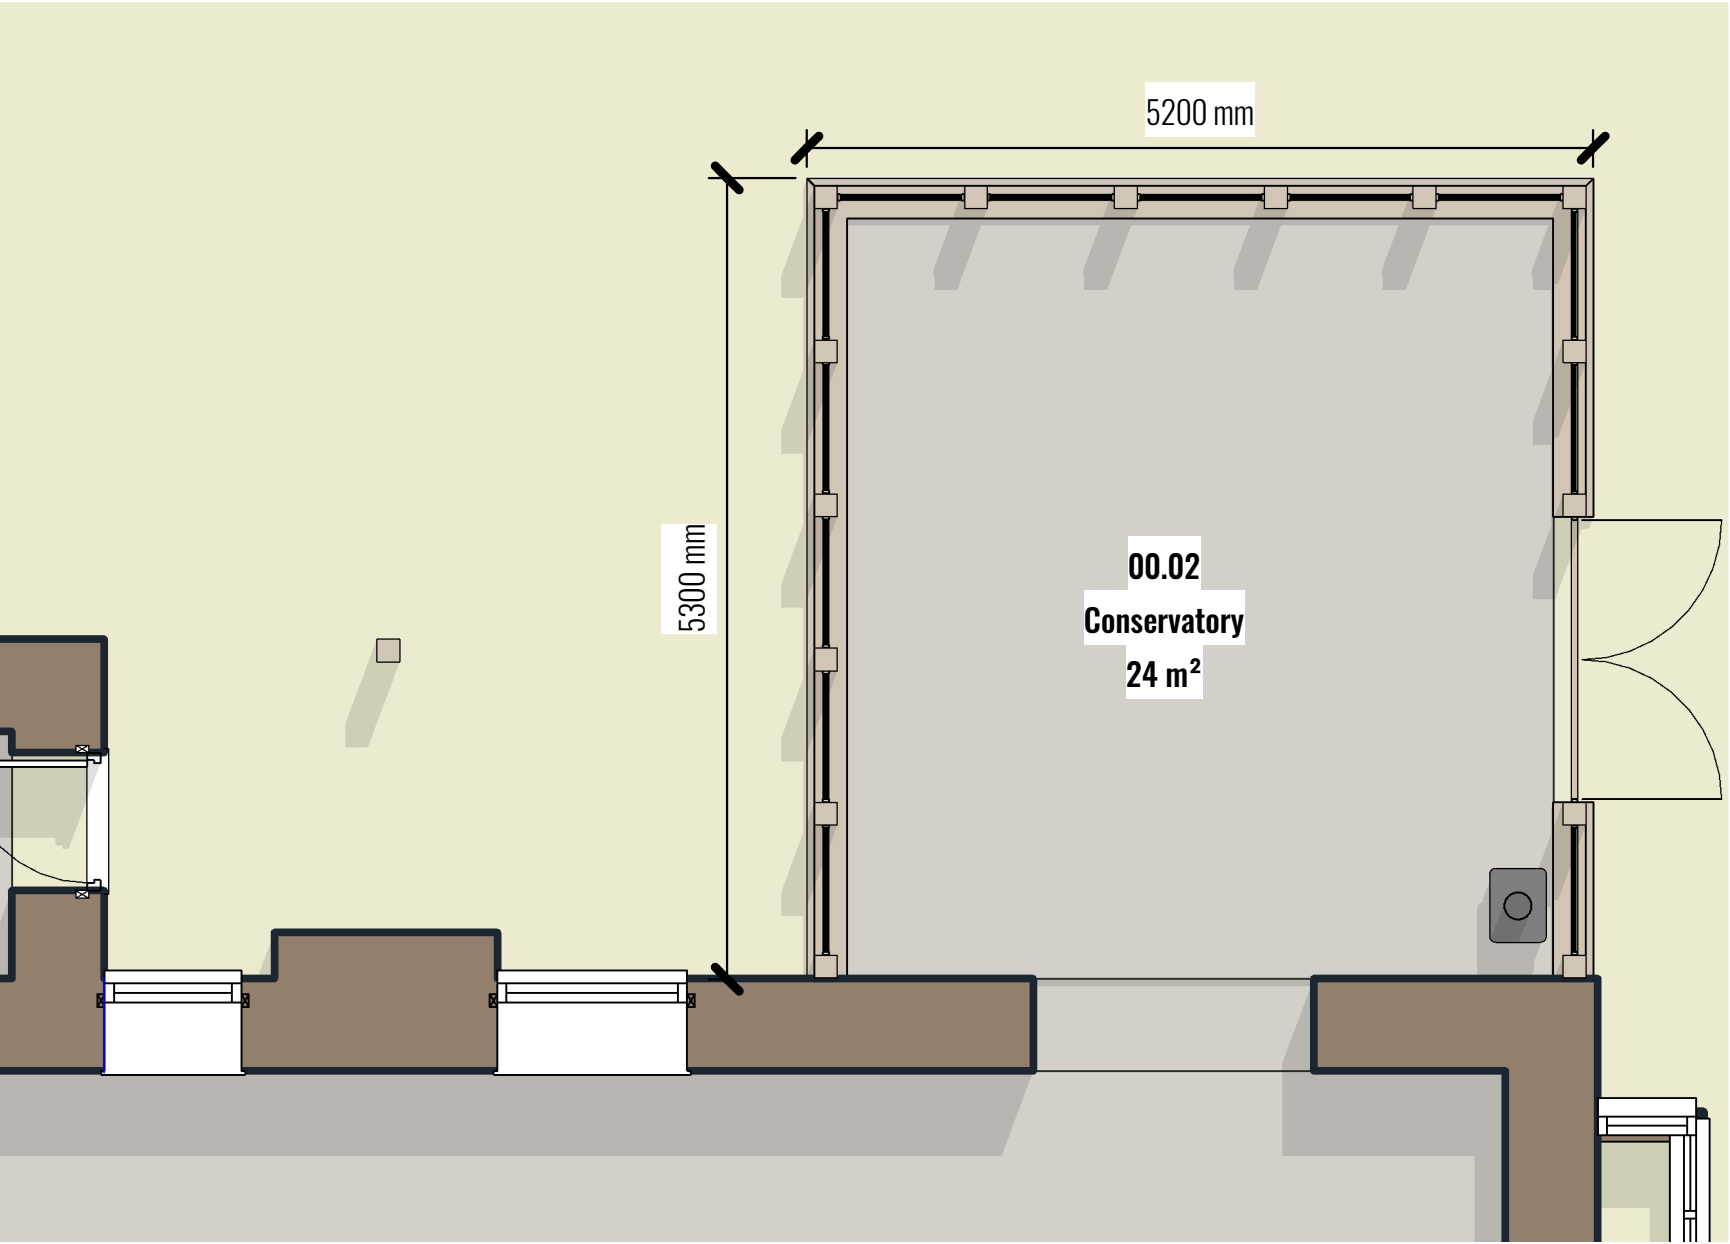

Proposed - Level 00
1 : 50