





Existing South Elevation

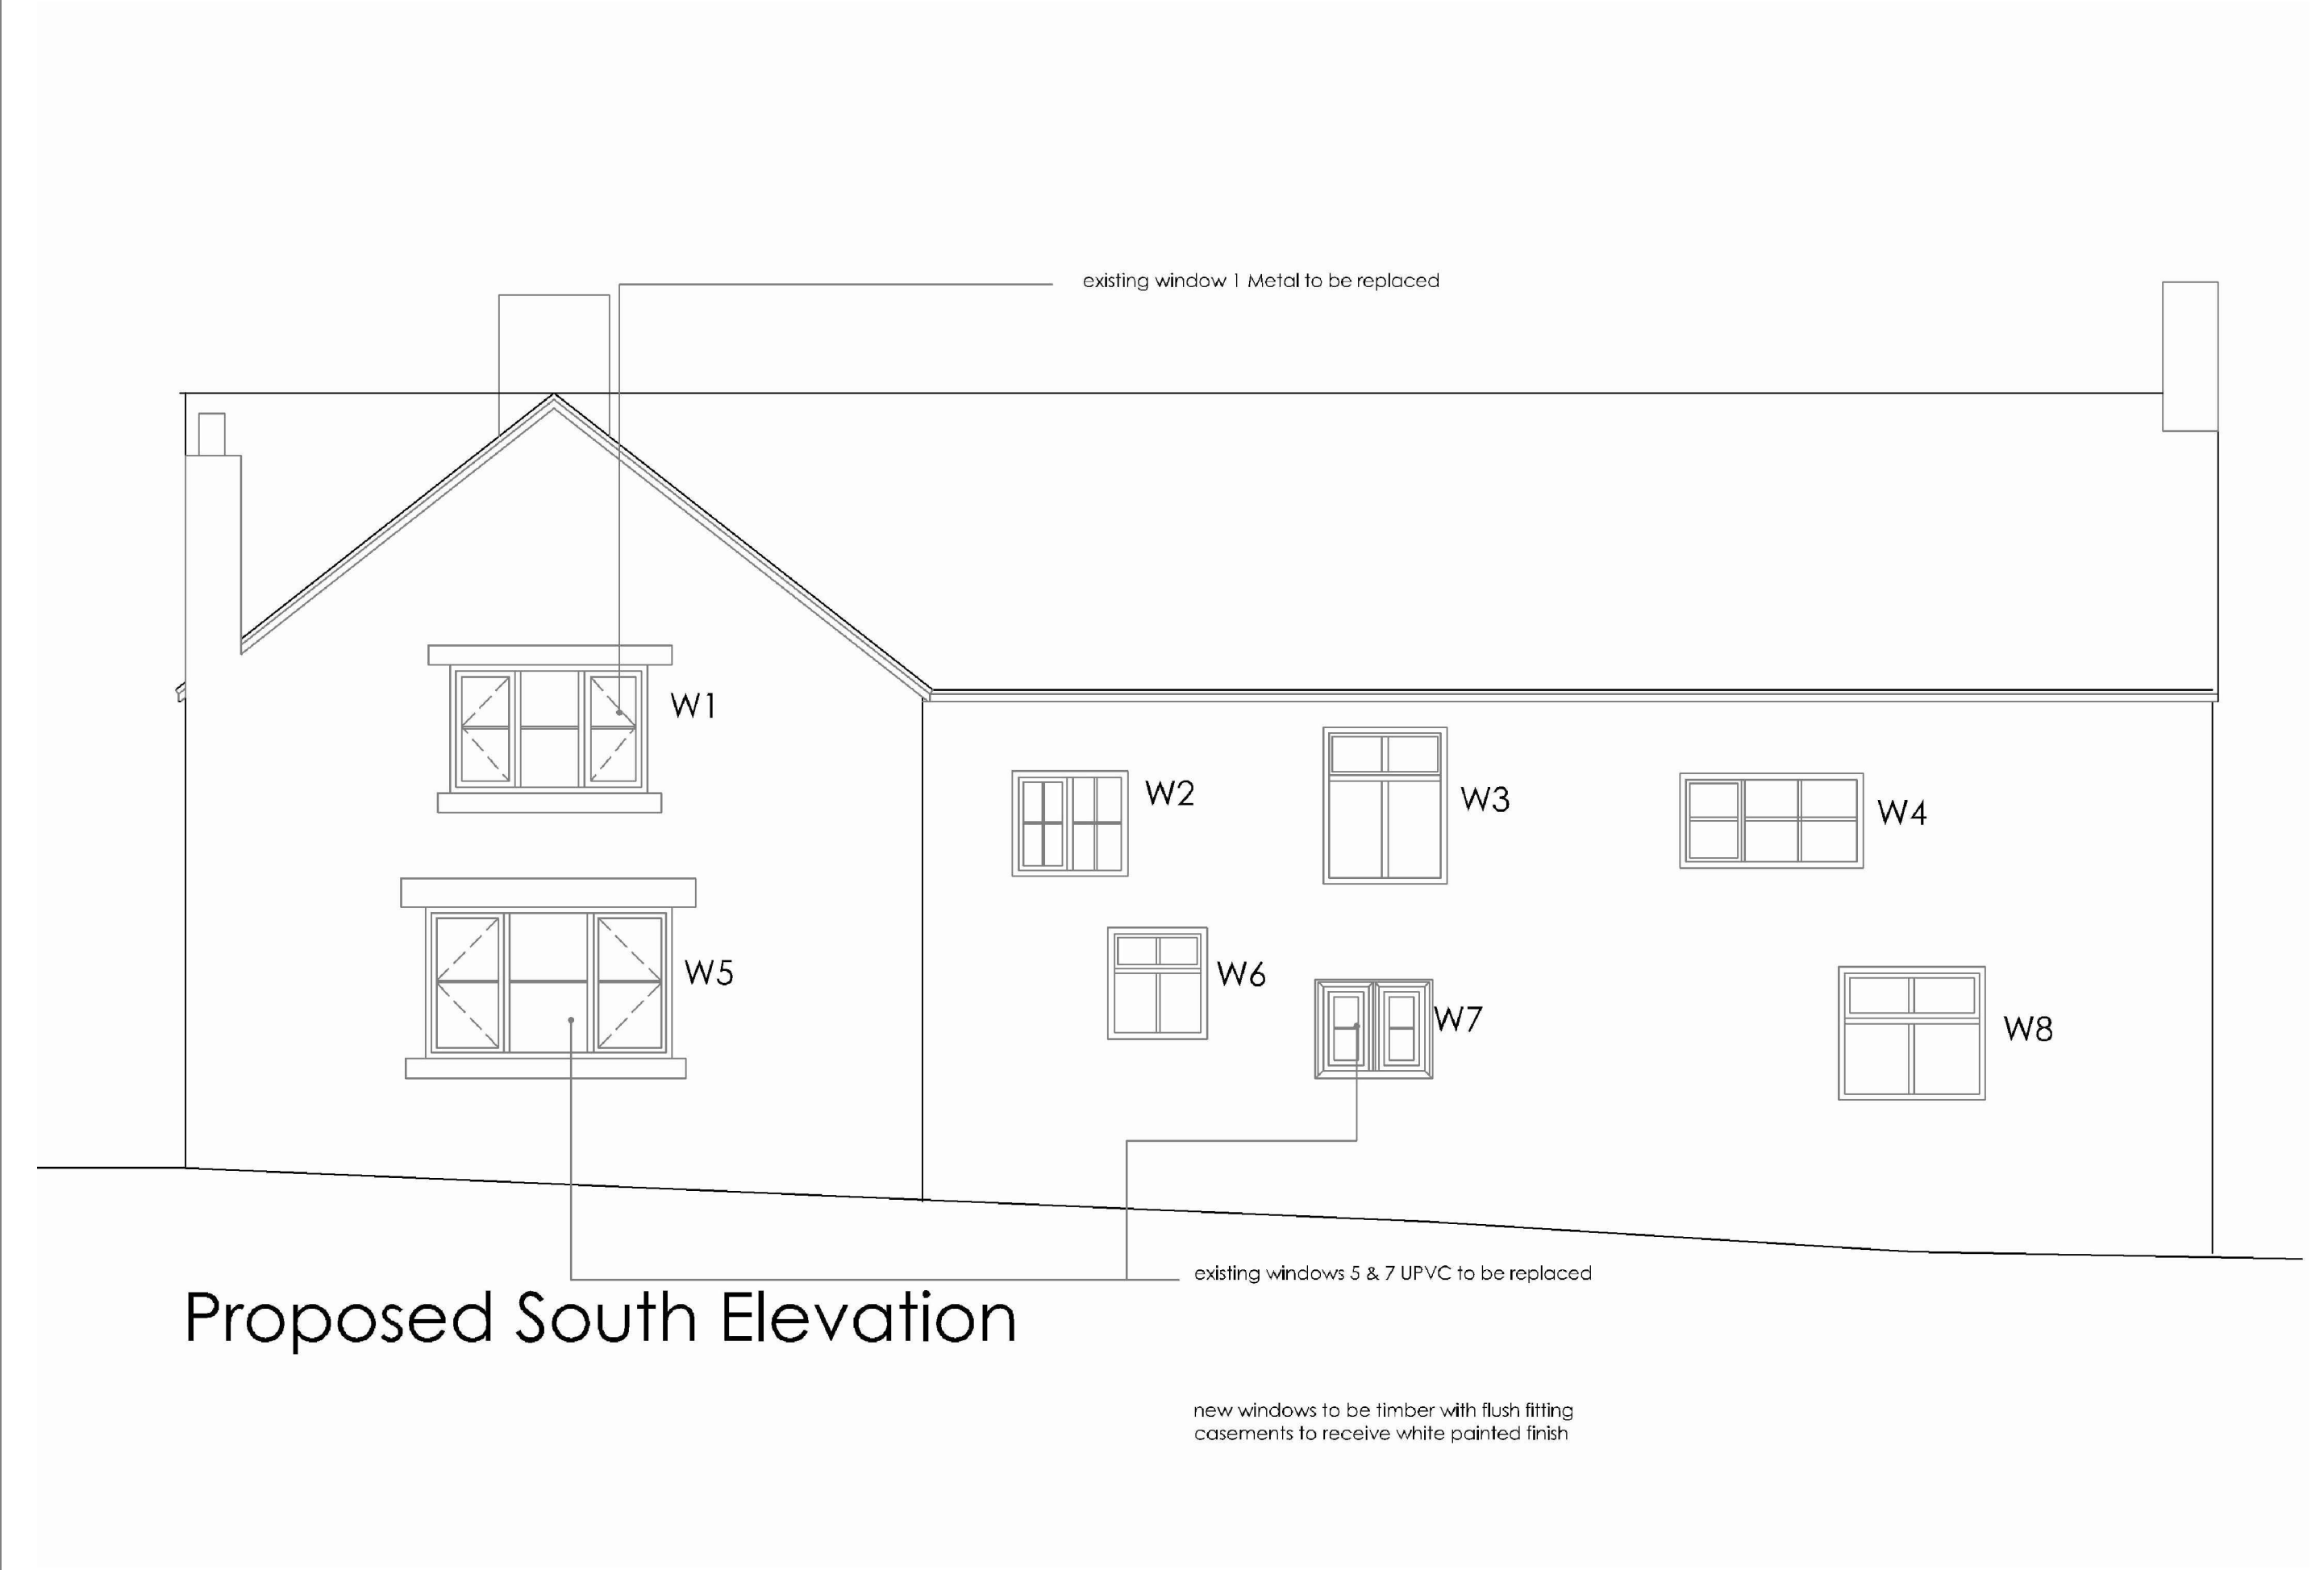

Proposed South Elevation

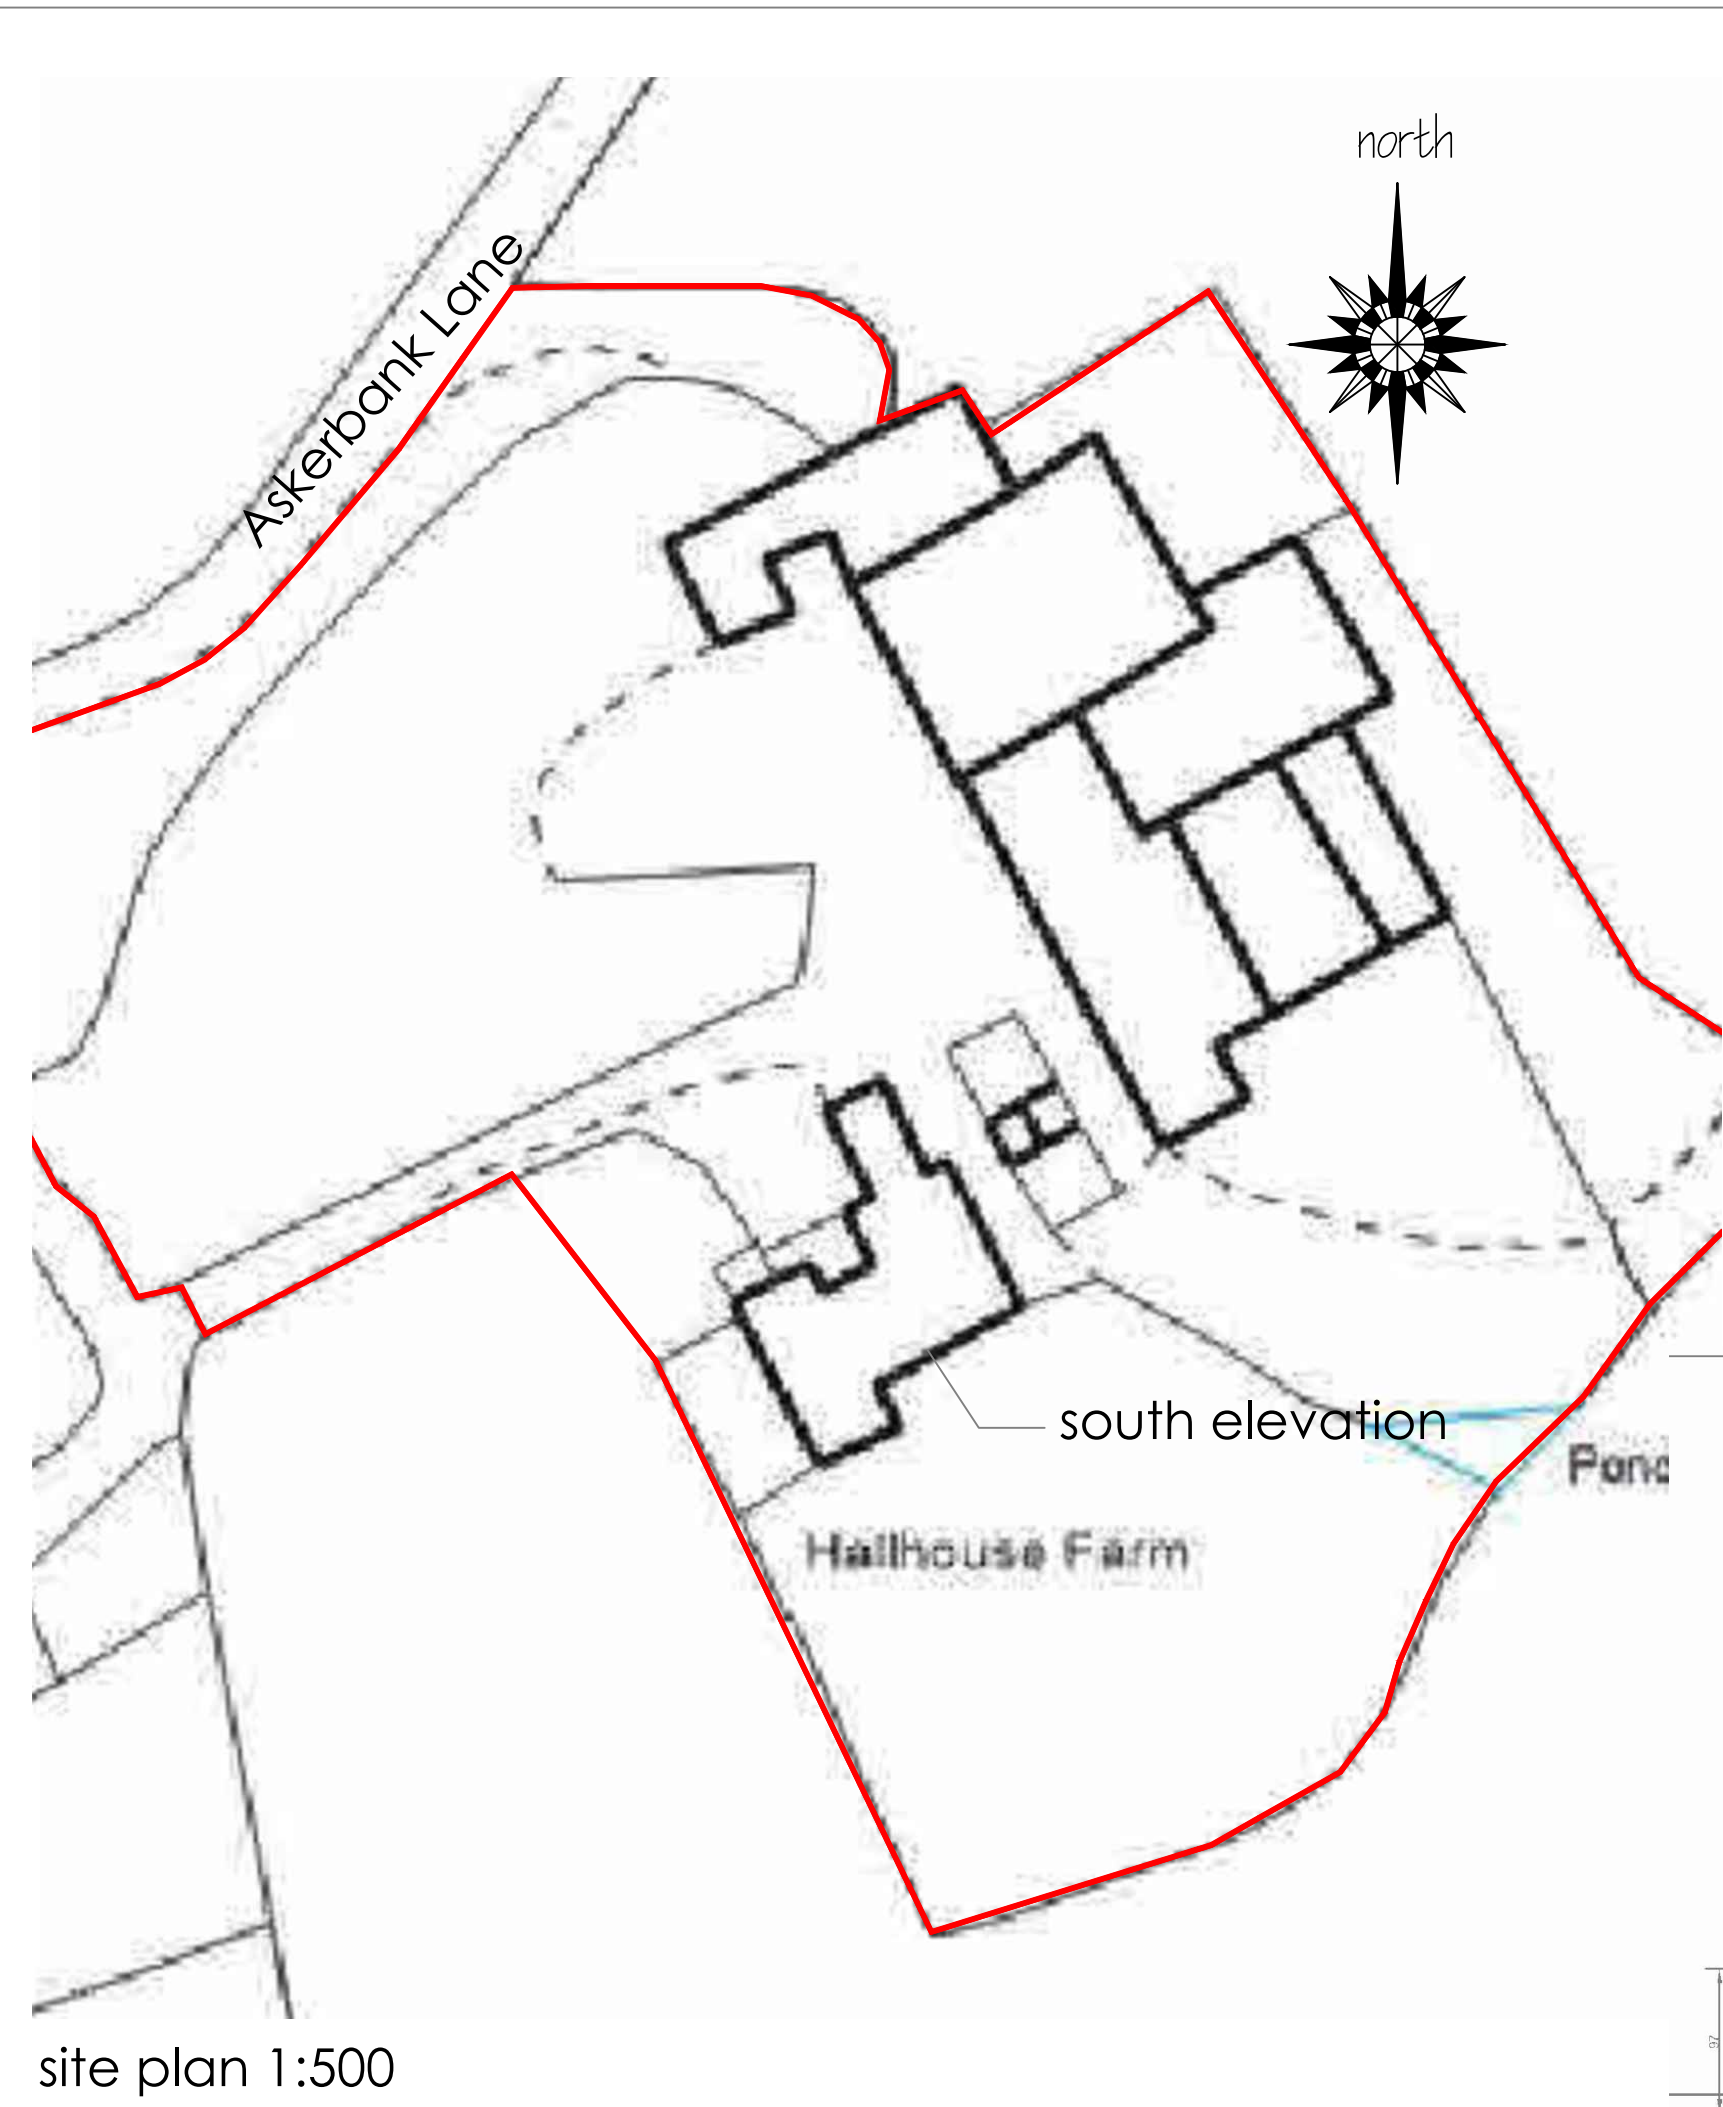

site plan 1:500

