


Existing plan
Scale = 1:100

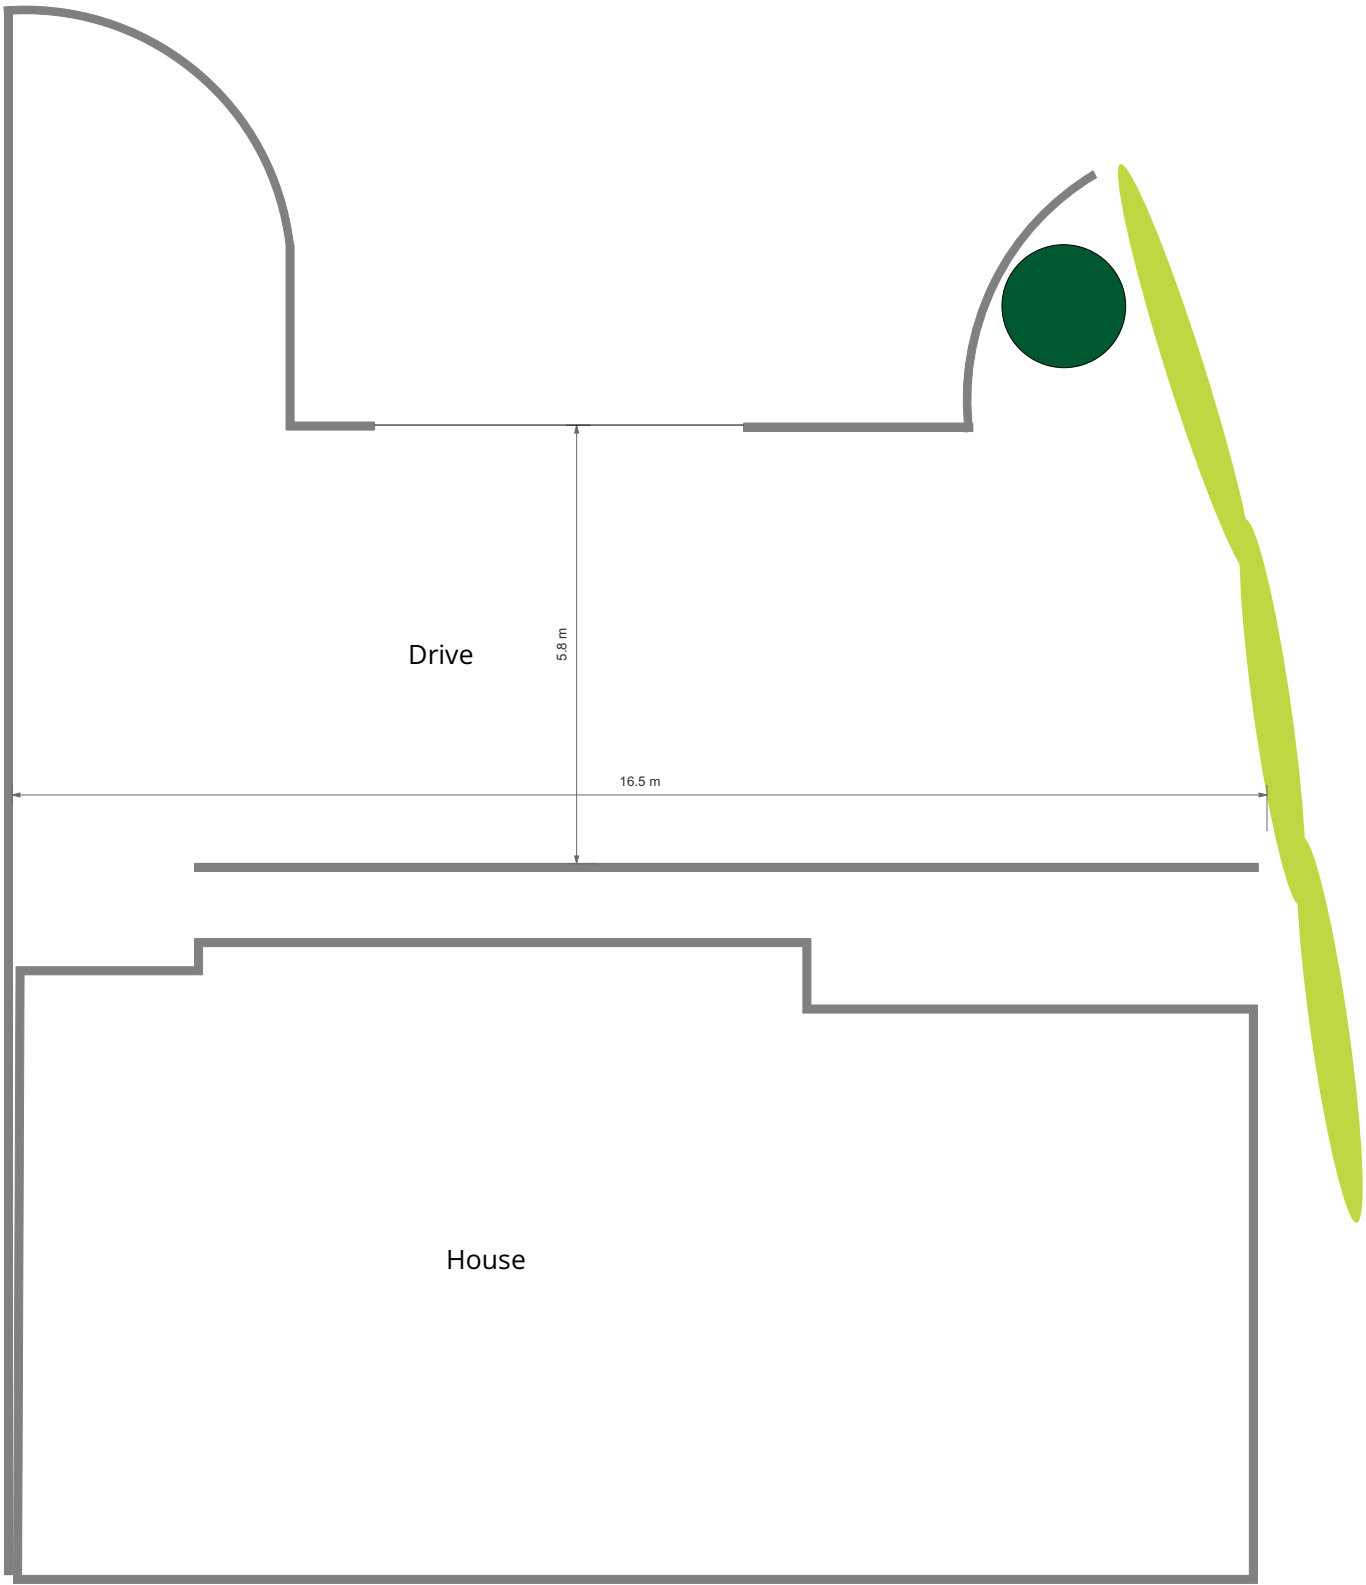

Proposed plan
Scale = 1:100



Zachary Hall
16 Friars Close
Cheadle
ST10 1AT
07720990480
zachal00@gmail.com