

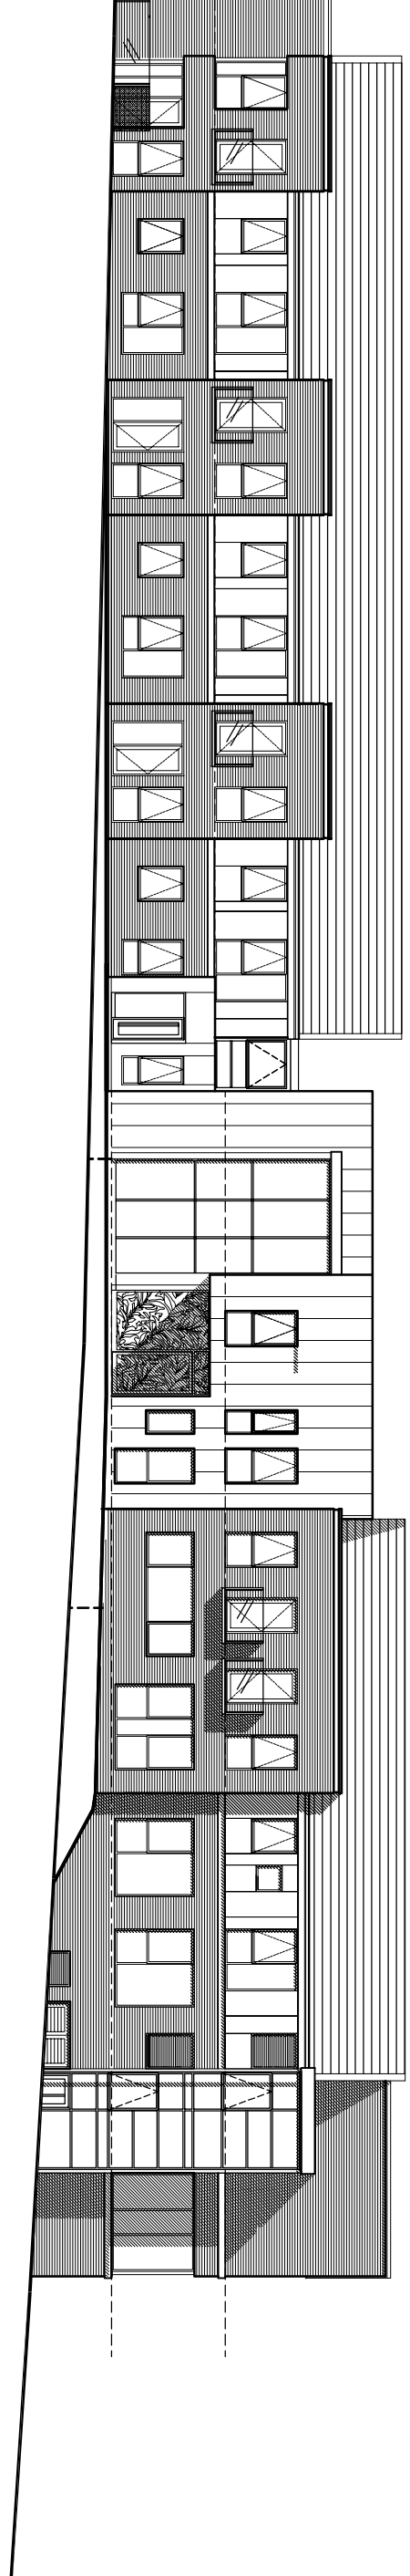
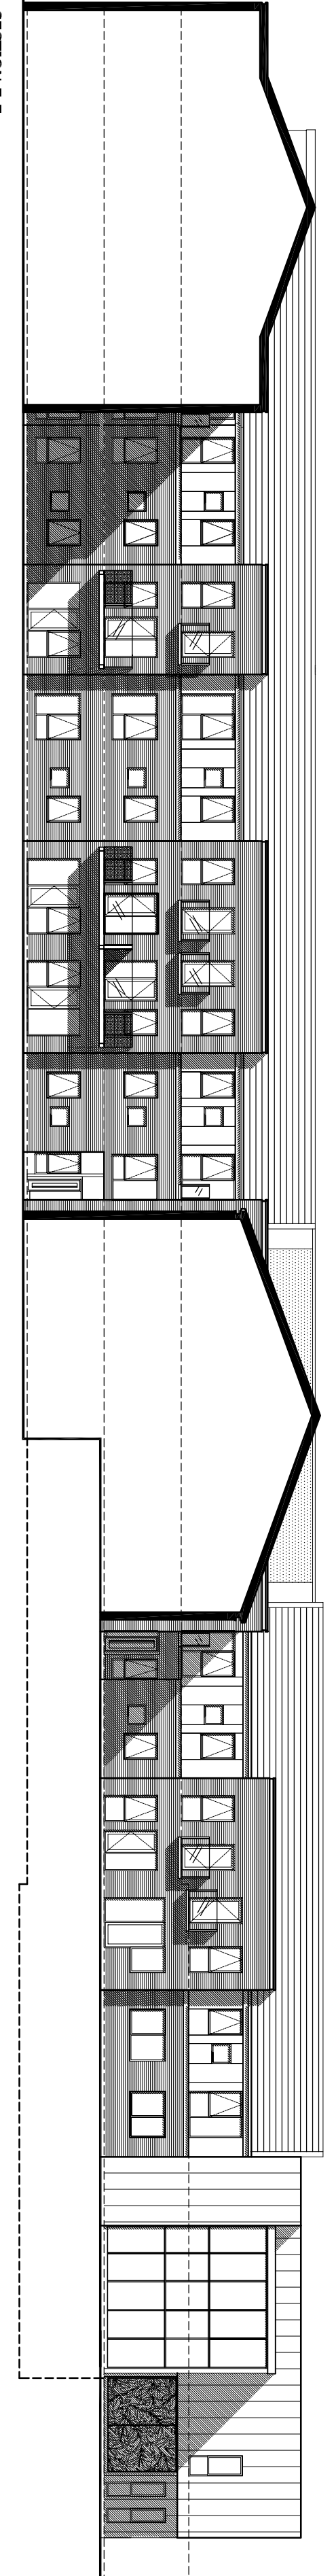
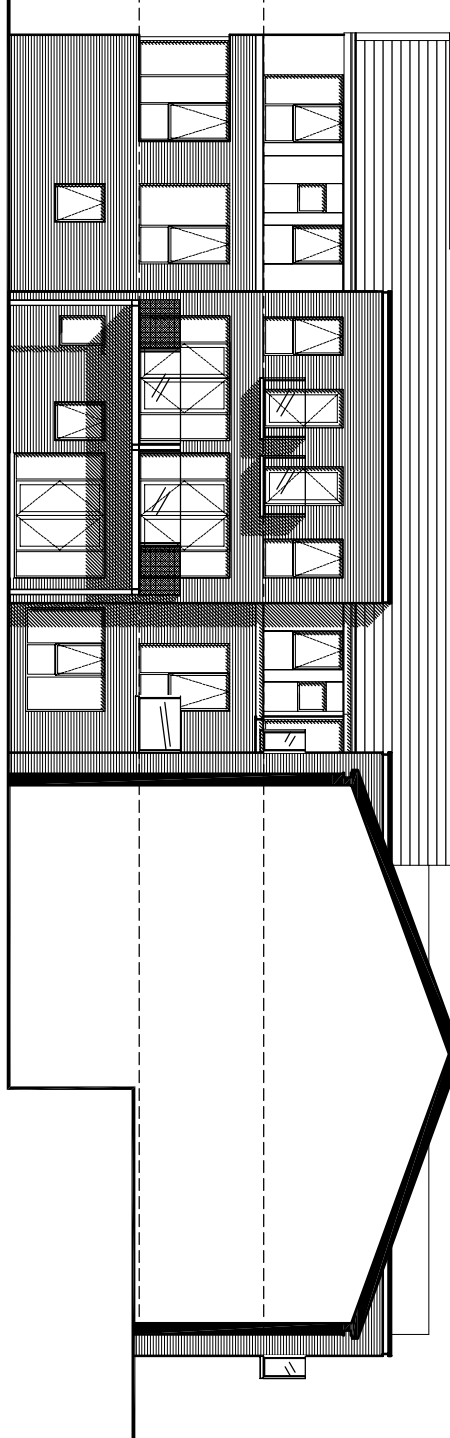
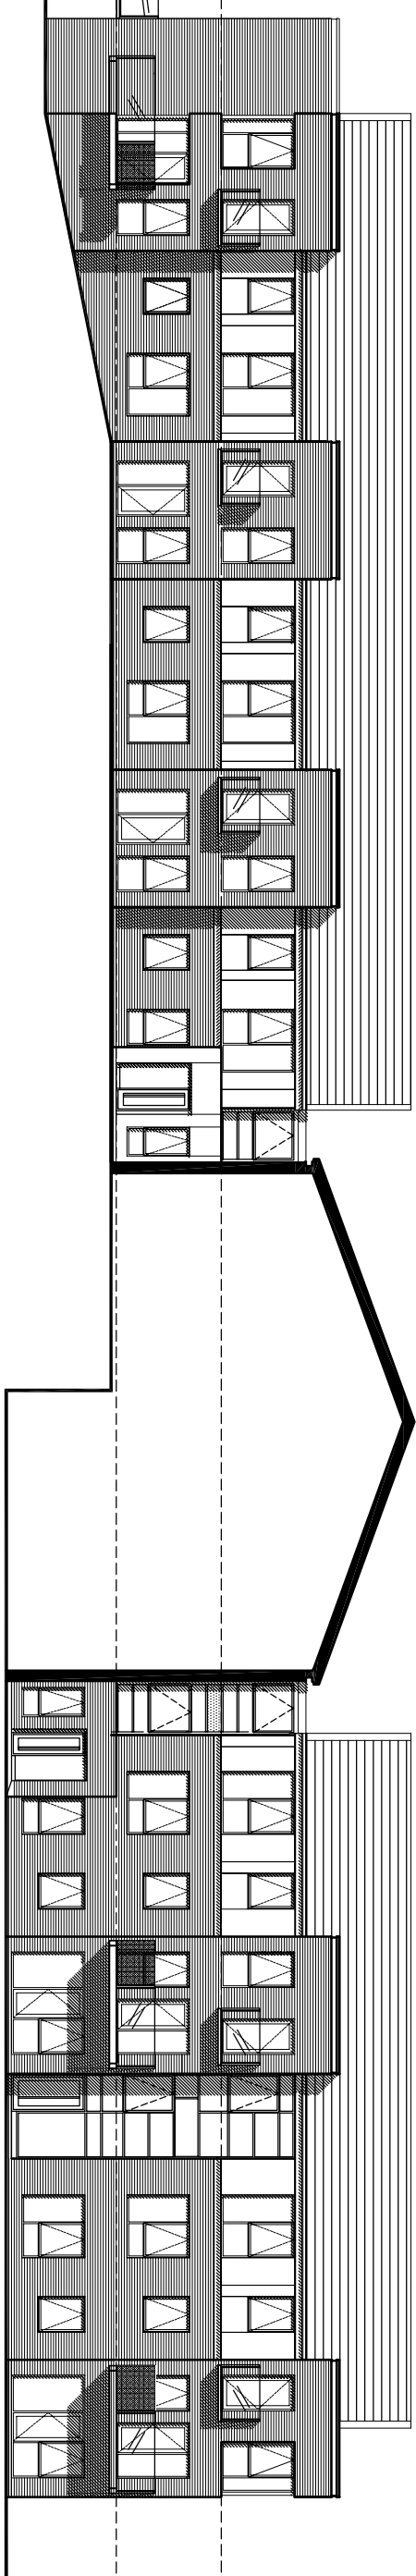
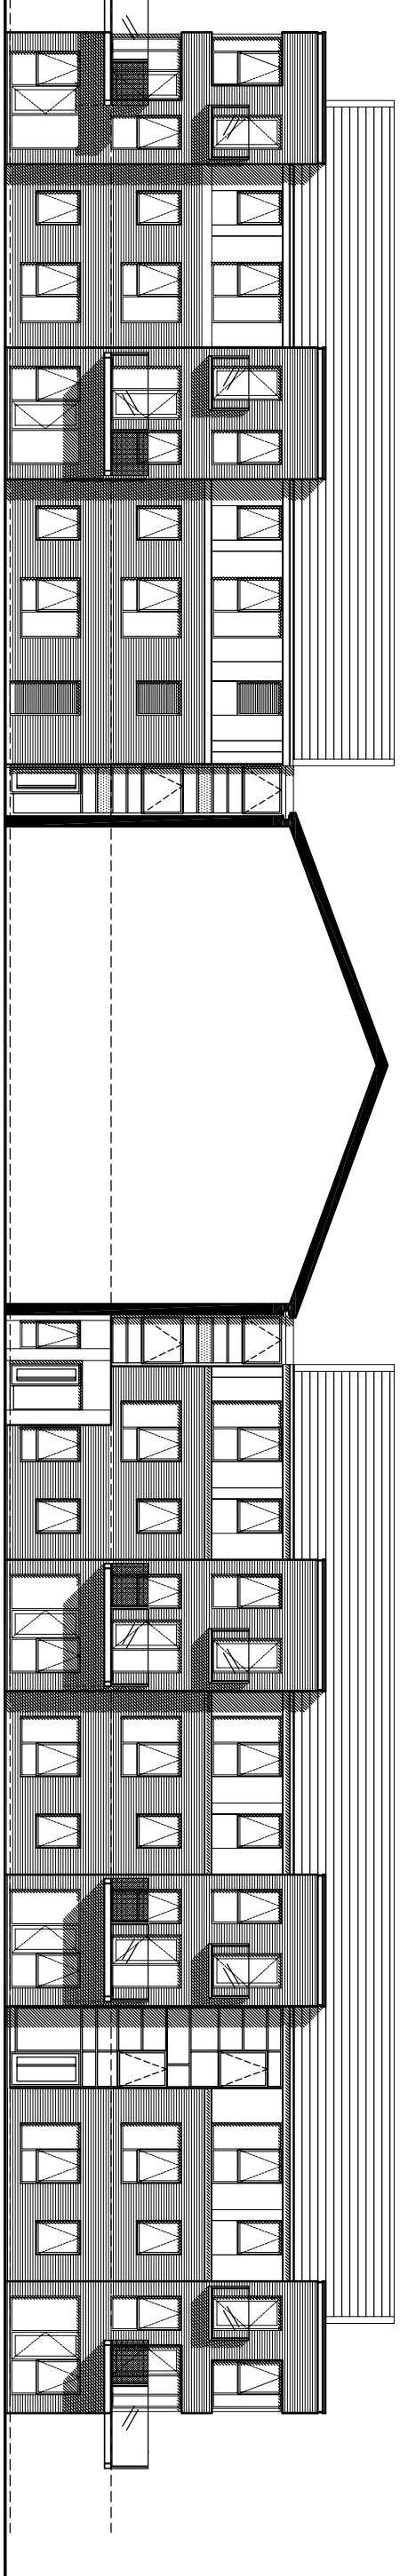
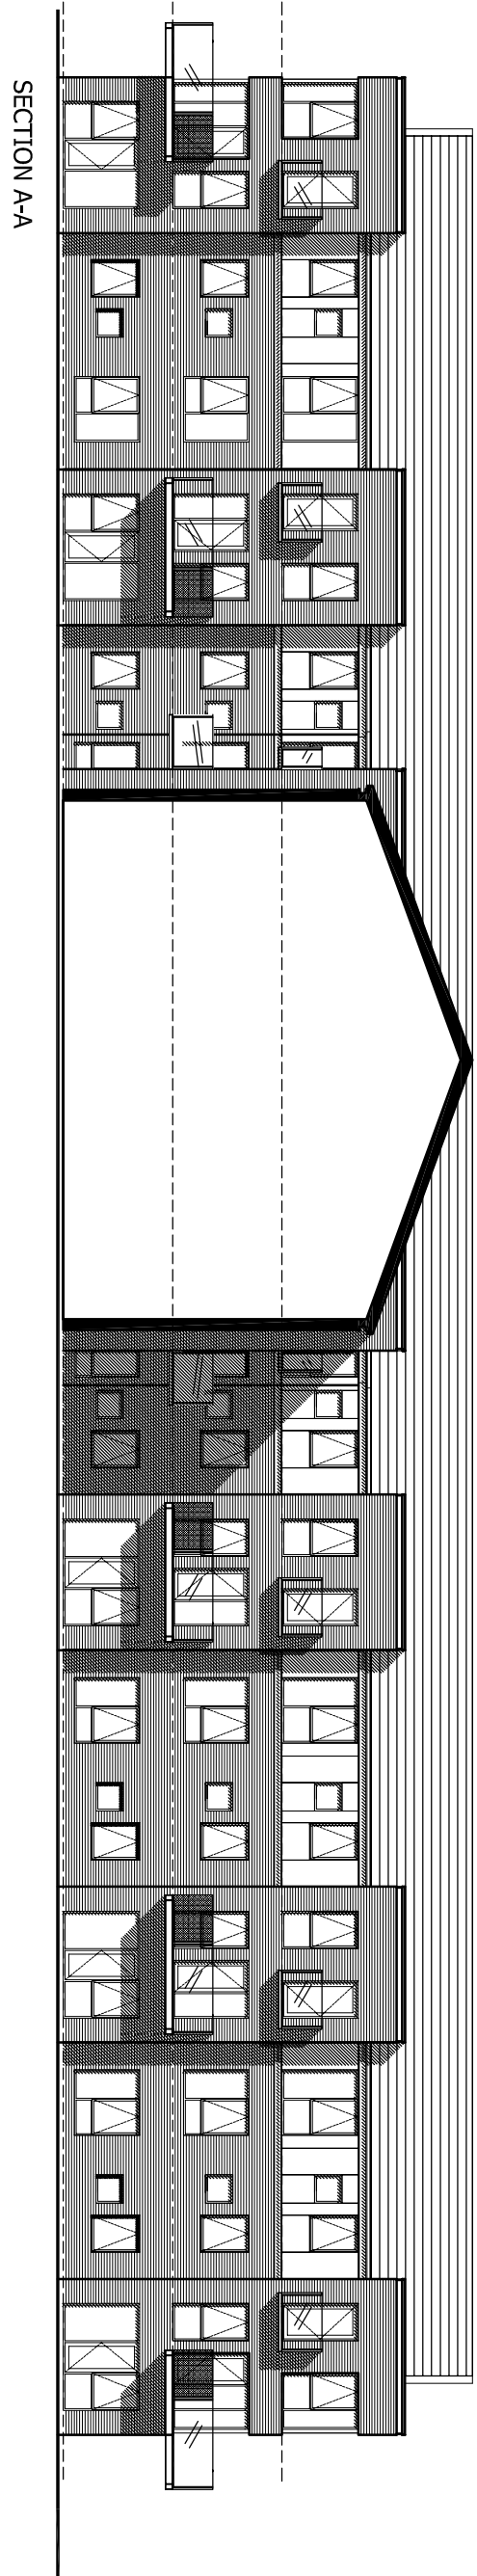


MATERIAL KEY:
ELEVATIONS

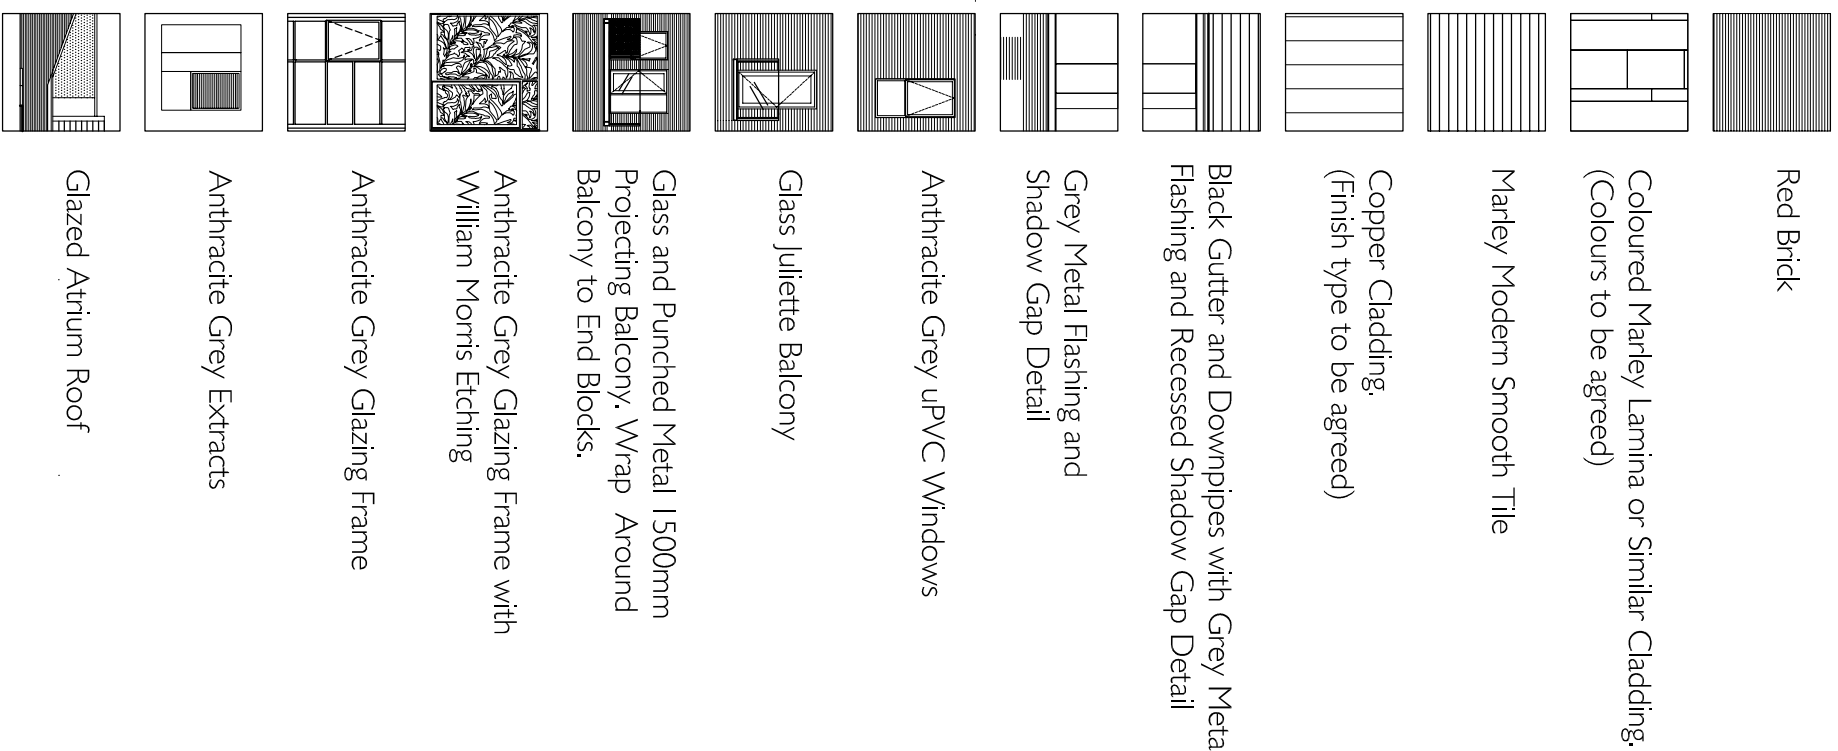

- NOTES:
- THE CONTRACTOR IS RESPONSIBLE FOR CHECKING DIMENSIONS, TOLERANCES & REFERENCES. ANY DISCREPANCY TO BE VERIFIED WITH THE ARCHITECT BEFORE PROCEEDING WITH THE WORKS
 - WHERE AN ITEM IS COVERED BY DRAWINGS OF DIFFERENT SCALES, THE LARGER SCALE DRAWING TO BE WORKED TO DO NOT SCALE FROM THE DRAWING. FIGURED DIMENSIONS TO BE WORKED TO IN ALL CASES.
 - THIS DRAWING TO BE READ IN CONJUNCTION WITH:

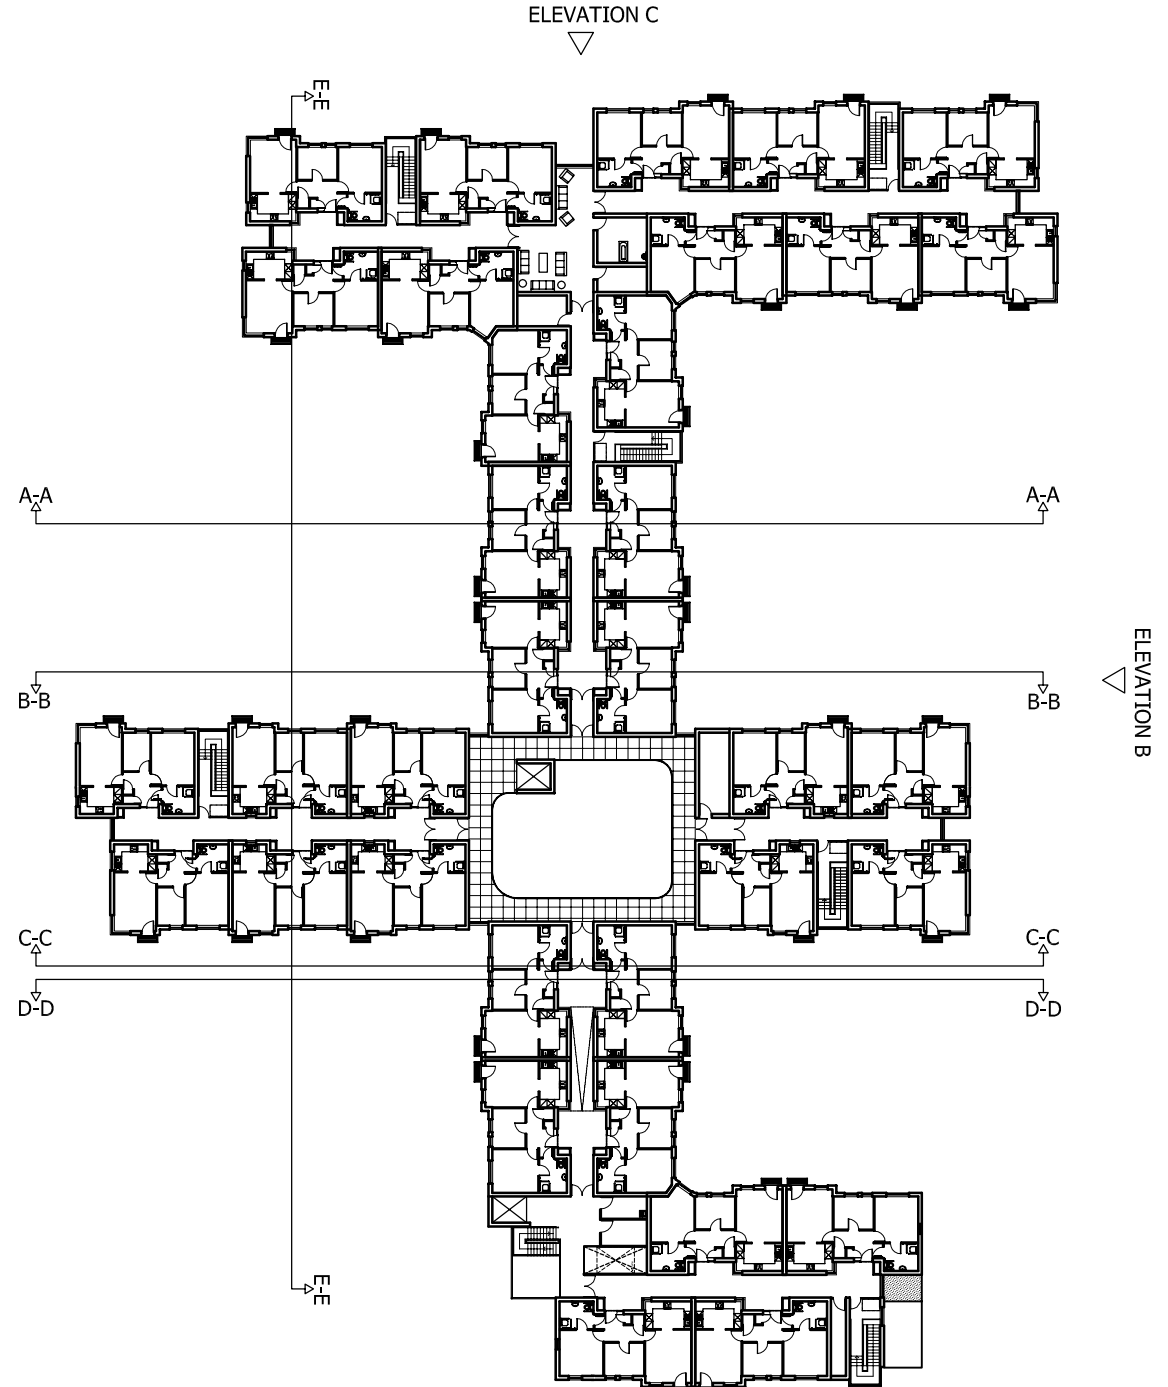

Rev	Client	Date	By
MOORLAND HOUSING			
Project: BRITISH TRIMMING, E.C.H.			

Description:			
GA ELEVATIONS: COURTYARD ELEVATIONS SHEET 2			
Purpose of Issue			
PLANNING			
Drawn by:	Checked by:	Scale:	
HR		1:200	
Date:	Project No:	Drawing No:	Rev:
JUNE 10	08-023	6/25/02	