




- NOTES
- THE CONTRACTOR IS RESPONSIBLE FOR CHECKING DIMENSIONS, TOLERANCES & REFERENCES. ANY DISCREPANCY TO BE VERIFIED WITH THE ARCHITECT BEFORE PROCEEDING WITH THE WORKS
 - WHERE AN ITEM IS COVERED BY DRAWINGS OF DIFFERENT SCALES, THE LARGER SCALE DRAWING TO BE WORKED TO 50 NOT SCALE FROM THE DRAWING. FIGURED DIMENSIONS TO BE WORKED TO IN ALL CASES.
 - THIS DRAWING TO BE READ IN CONJUNCTION WITH:

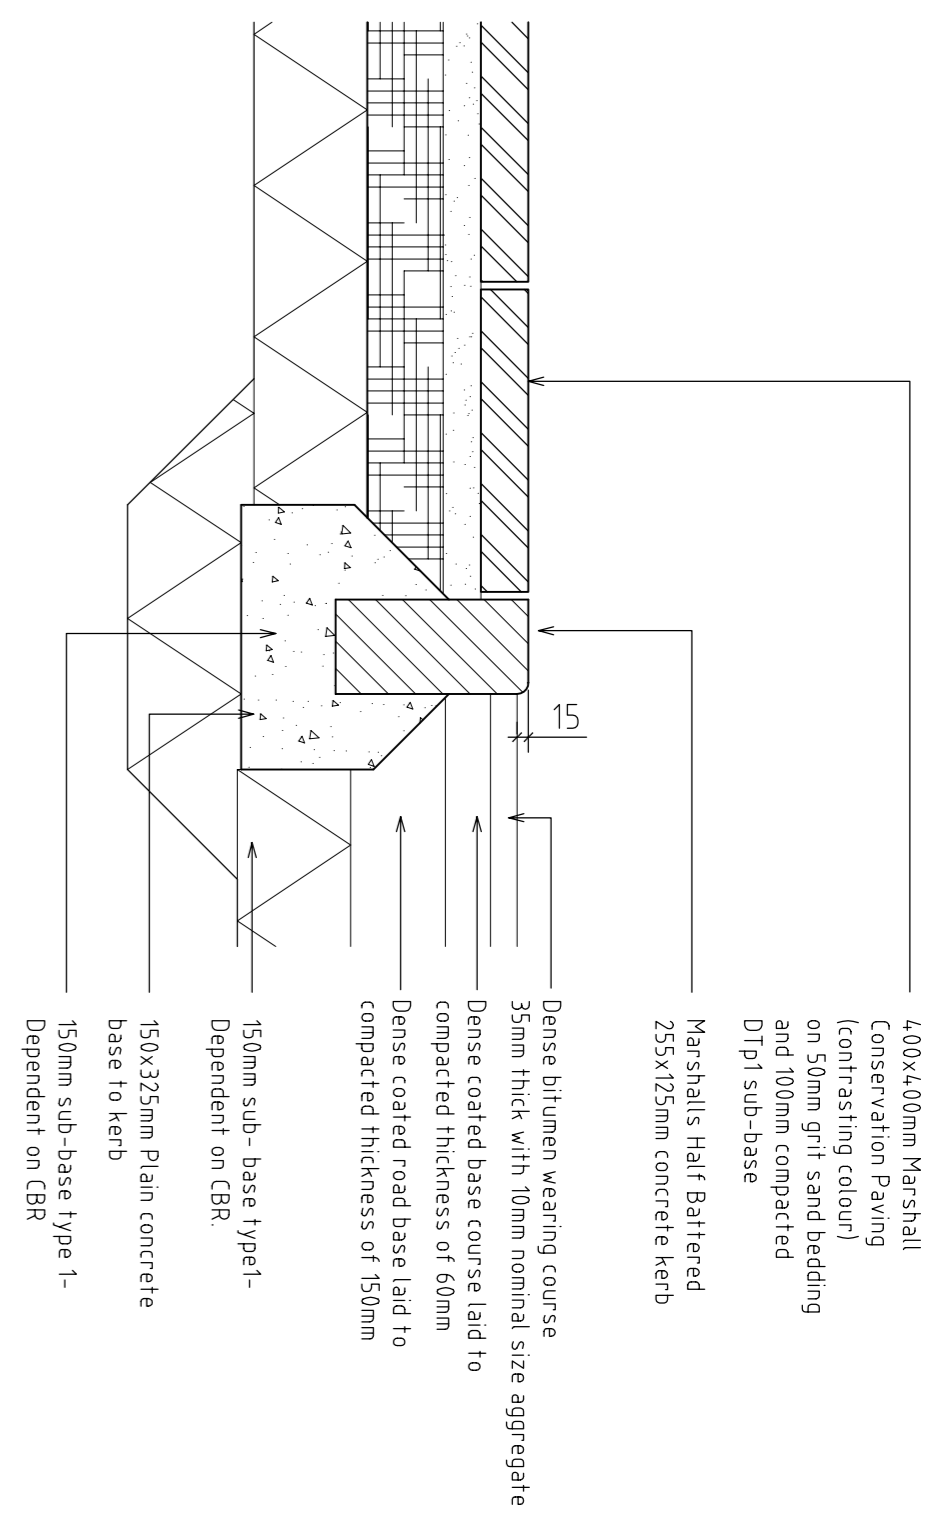


TARMAC/400x400mm PAVING DETAIL 1:10

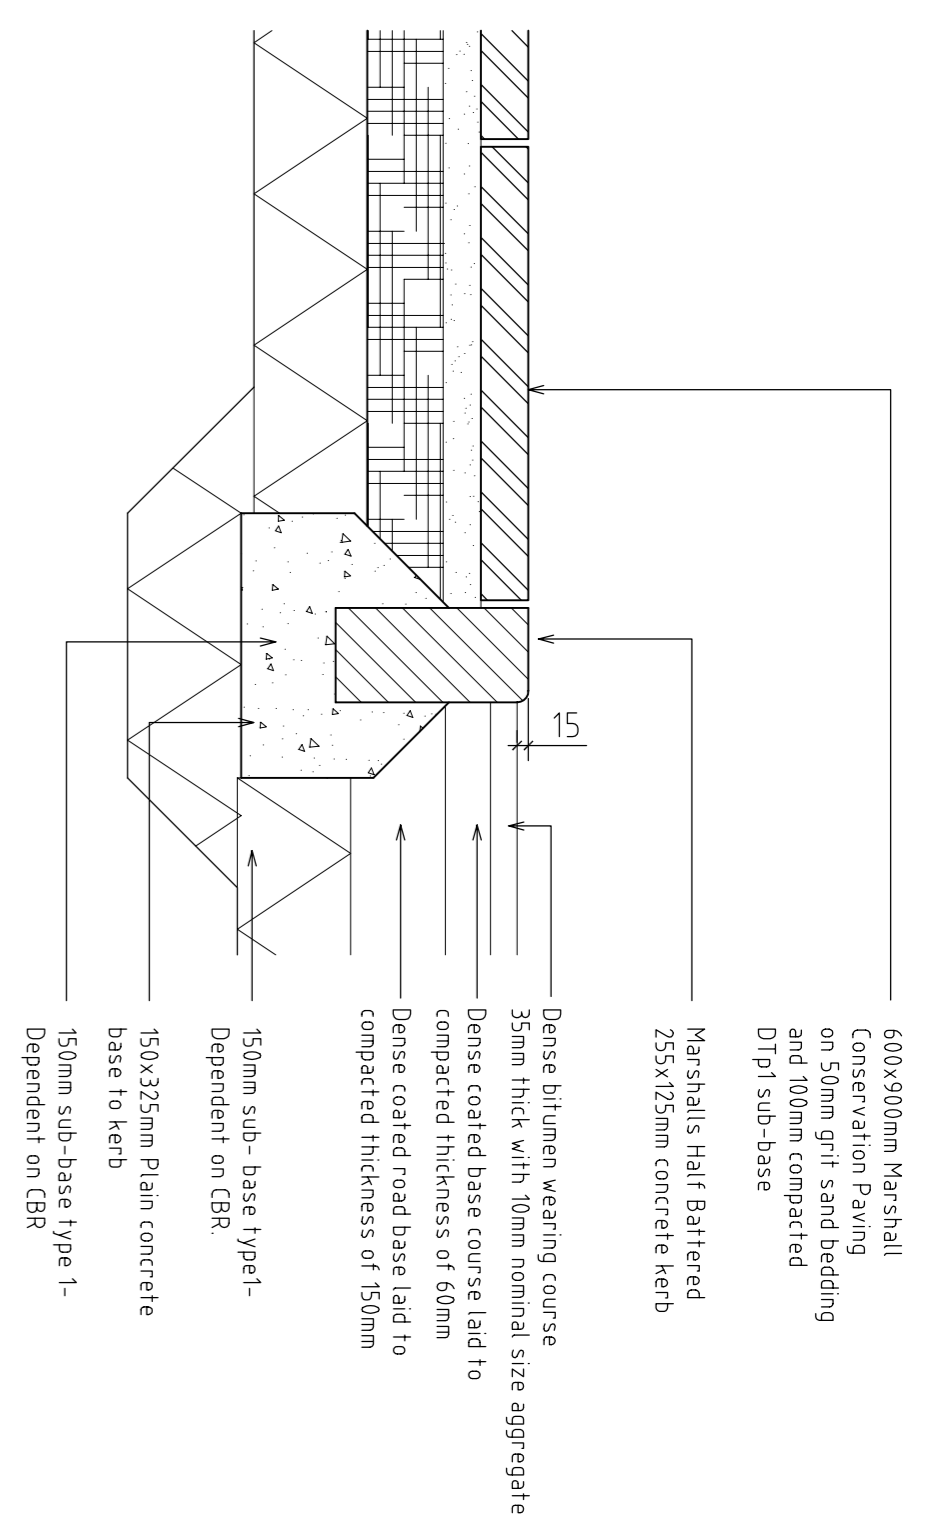


TARMAC/900x600mm PAVING DETAIL 1:10

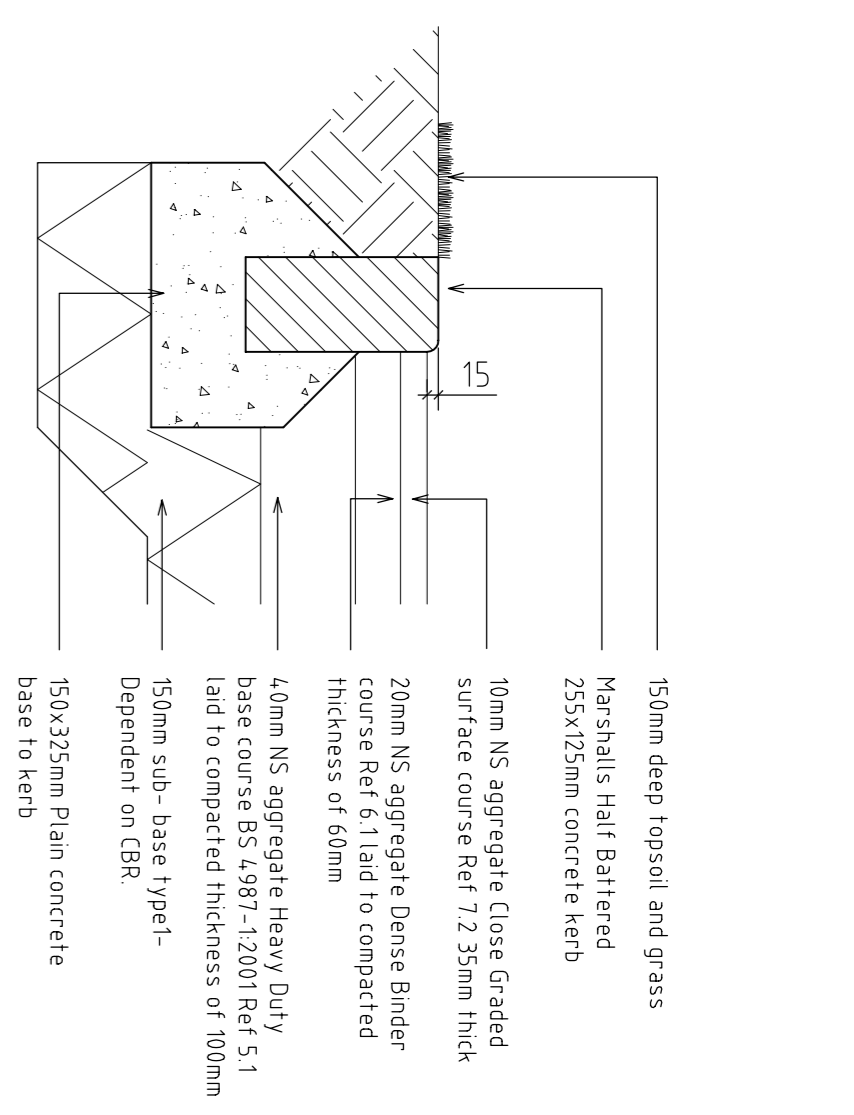


KERB EDGING/GRASS DETAIL 1:10

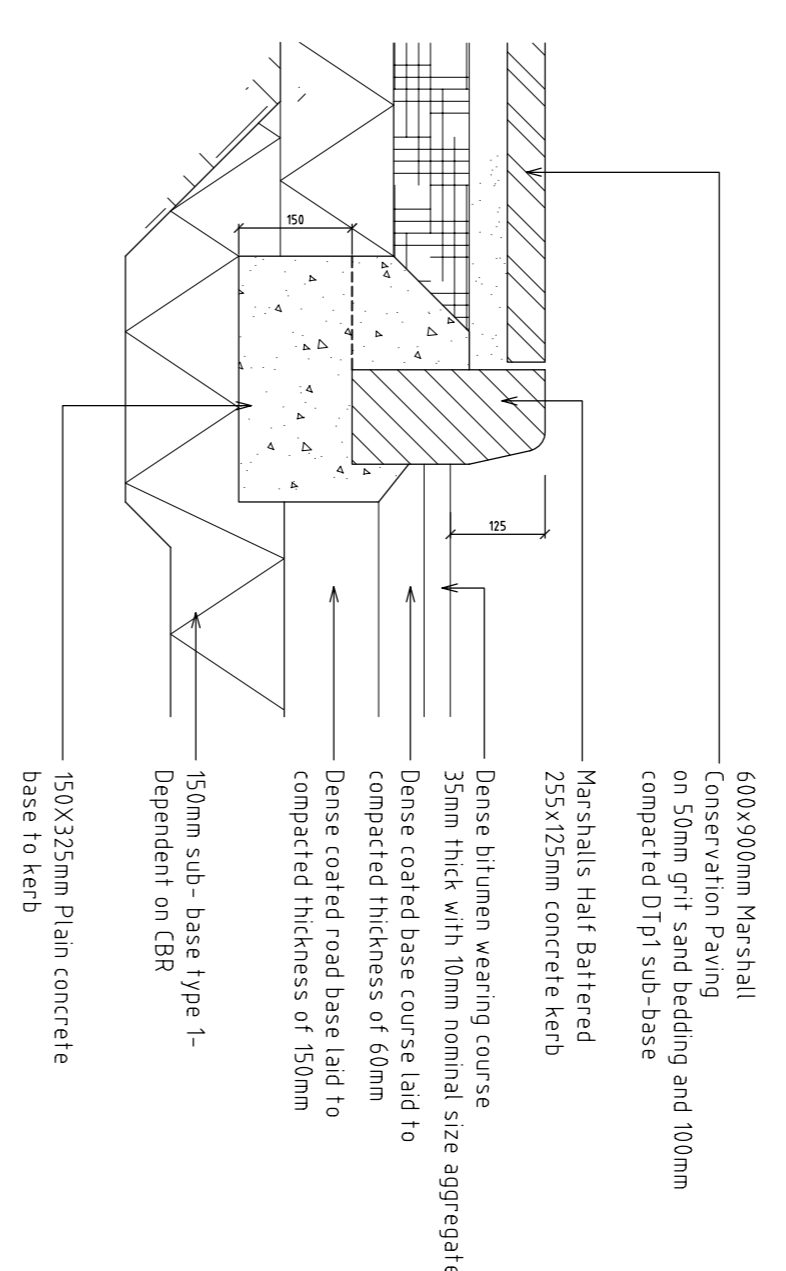


KERB EDGING/PAVEMENT DETAIL 1:10

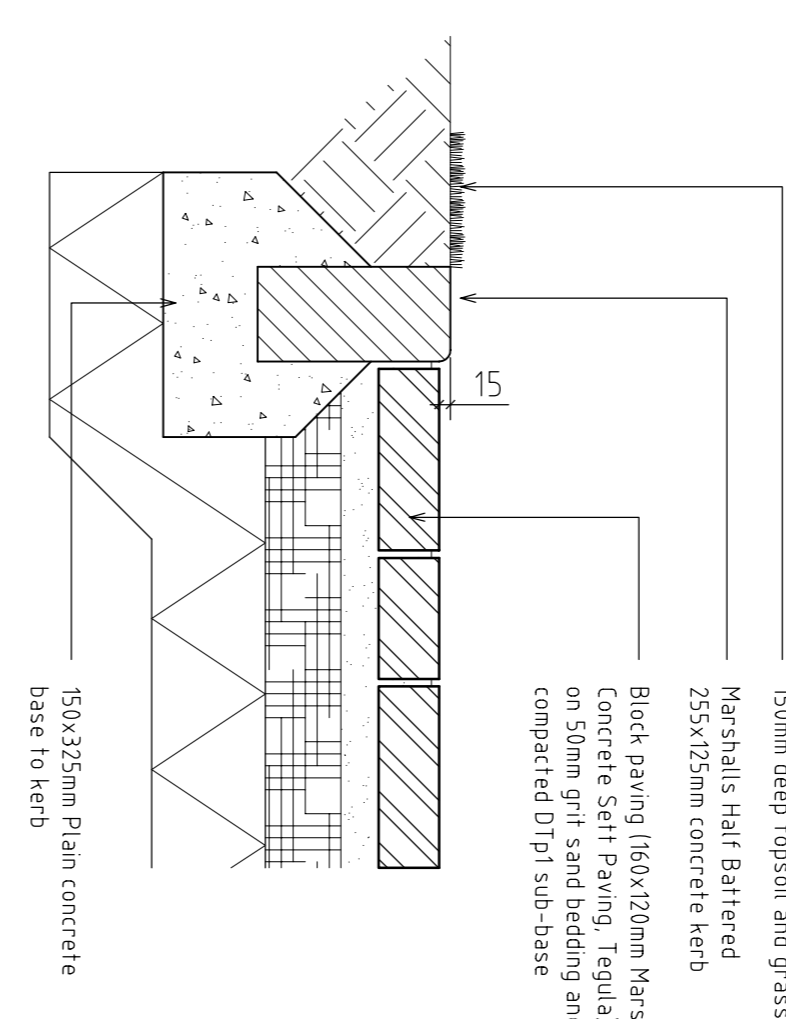


GRASS DETAIL/BLOCK PAVING 1:10

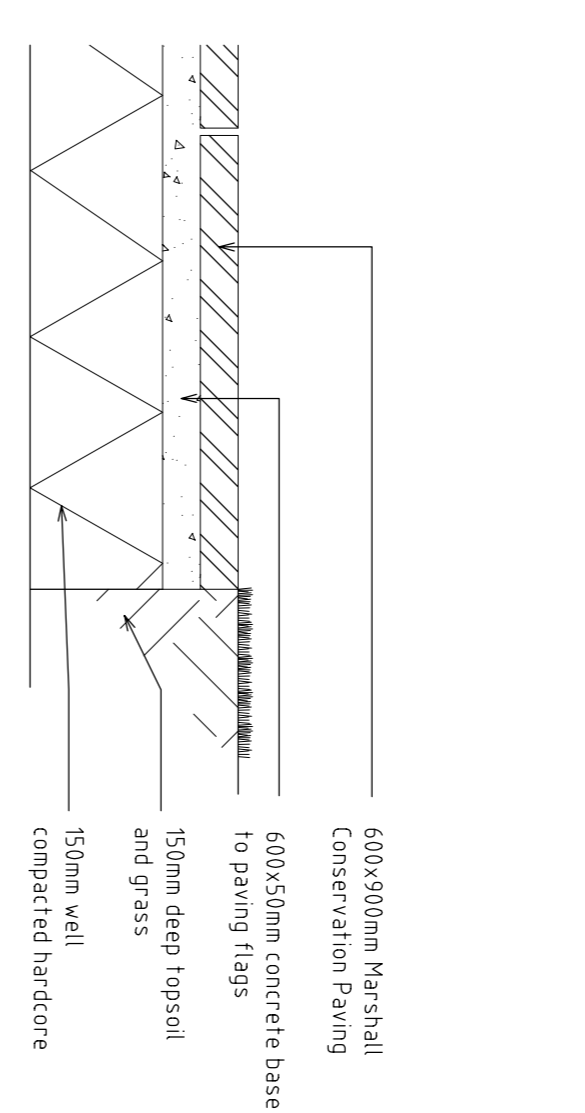

PAVING/GRASS DETAIL 1:10

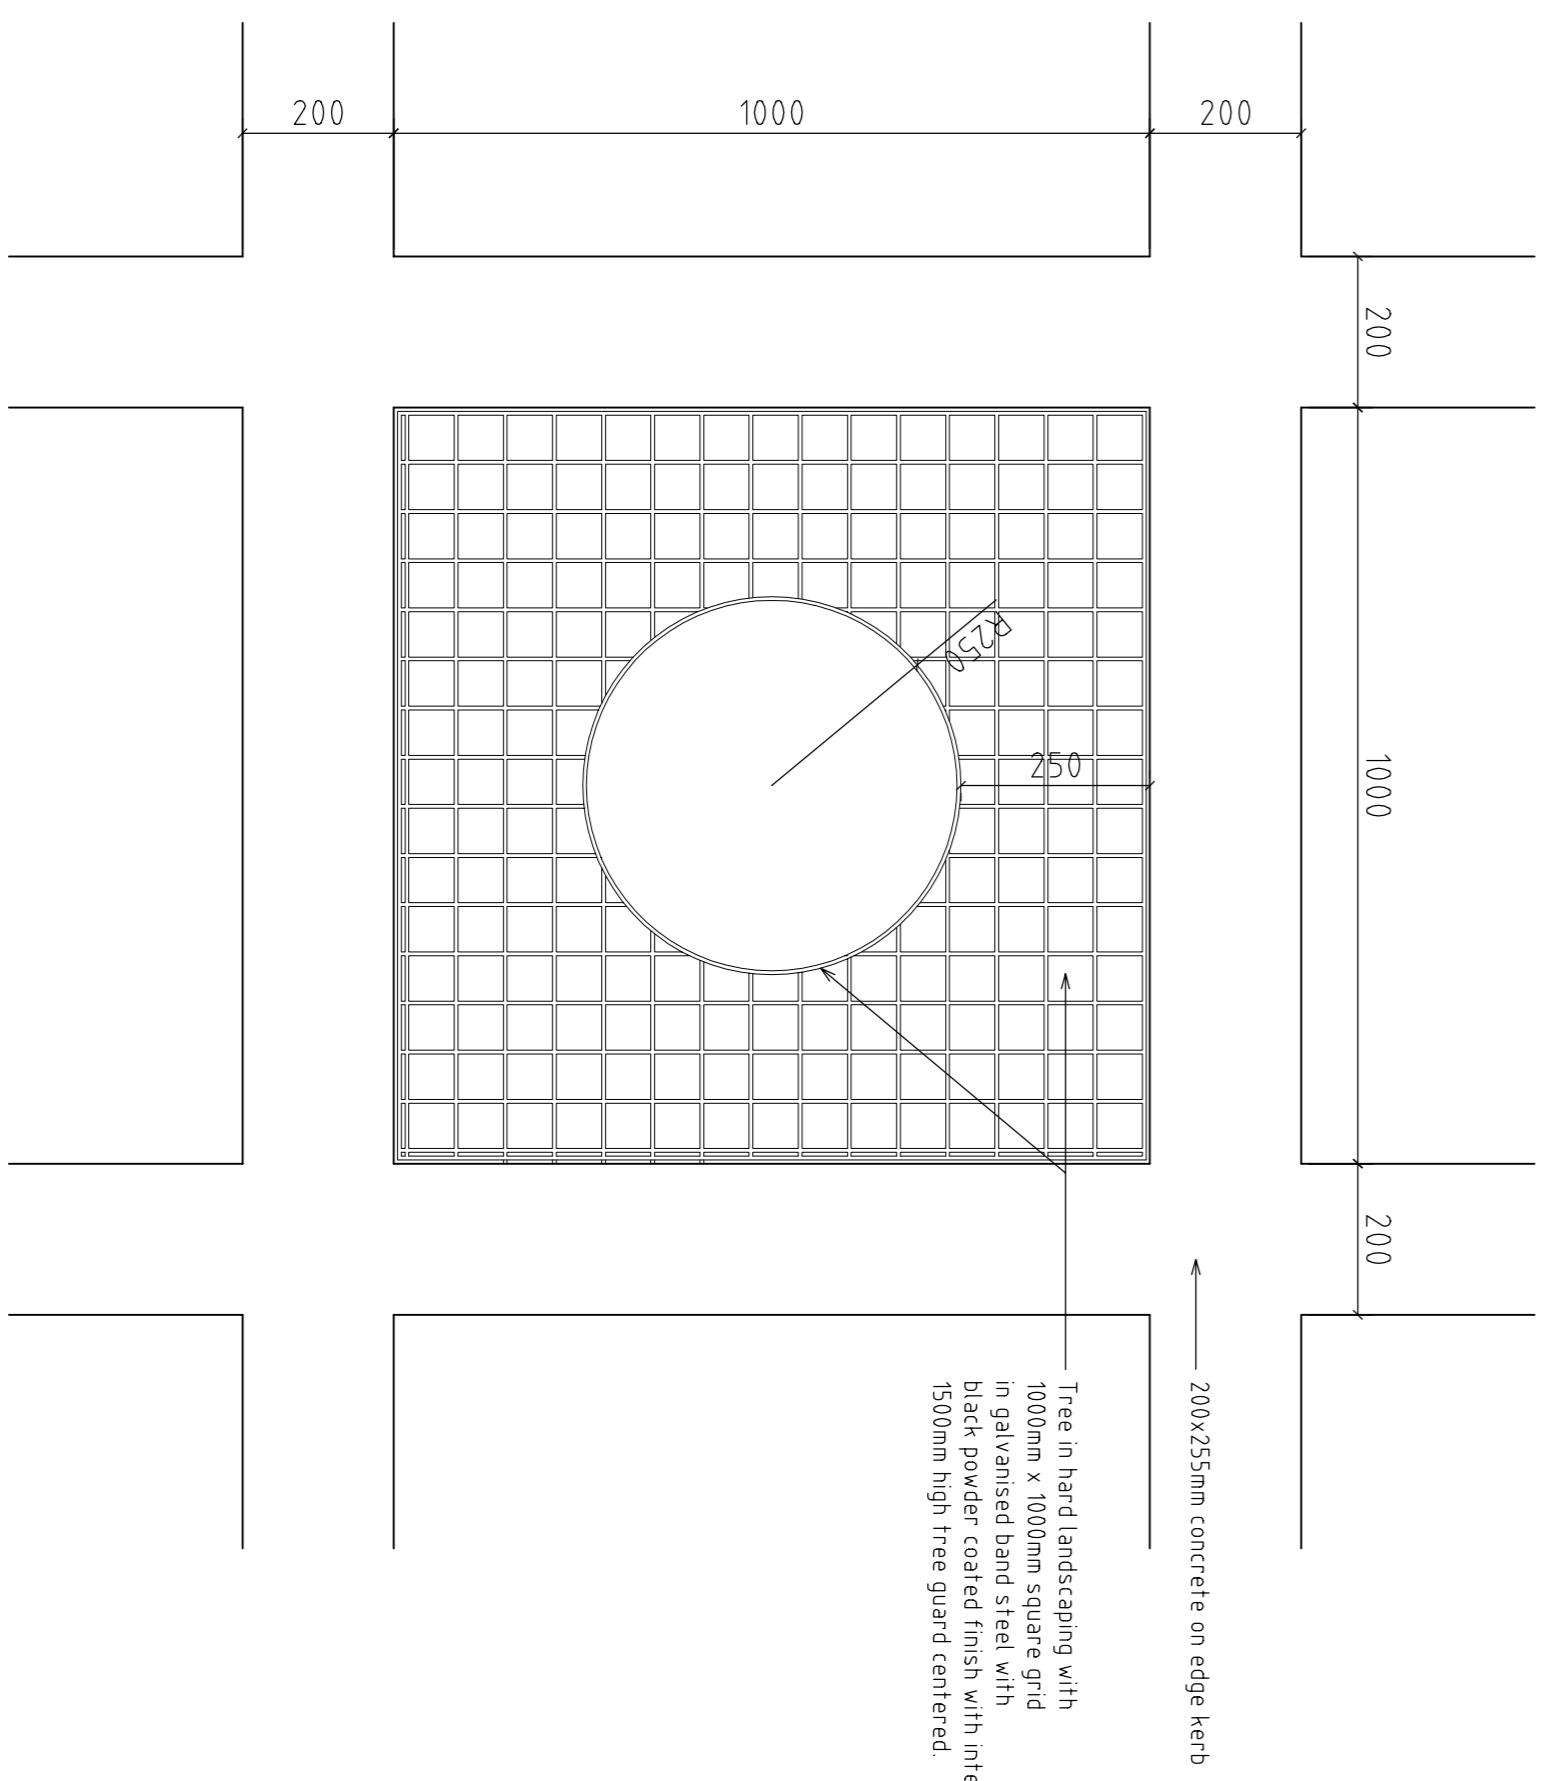

1000mm SQUARE TREE PLANTER PLAN DETAIL 1:10

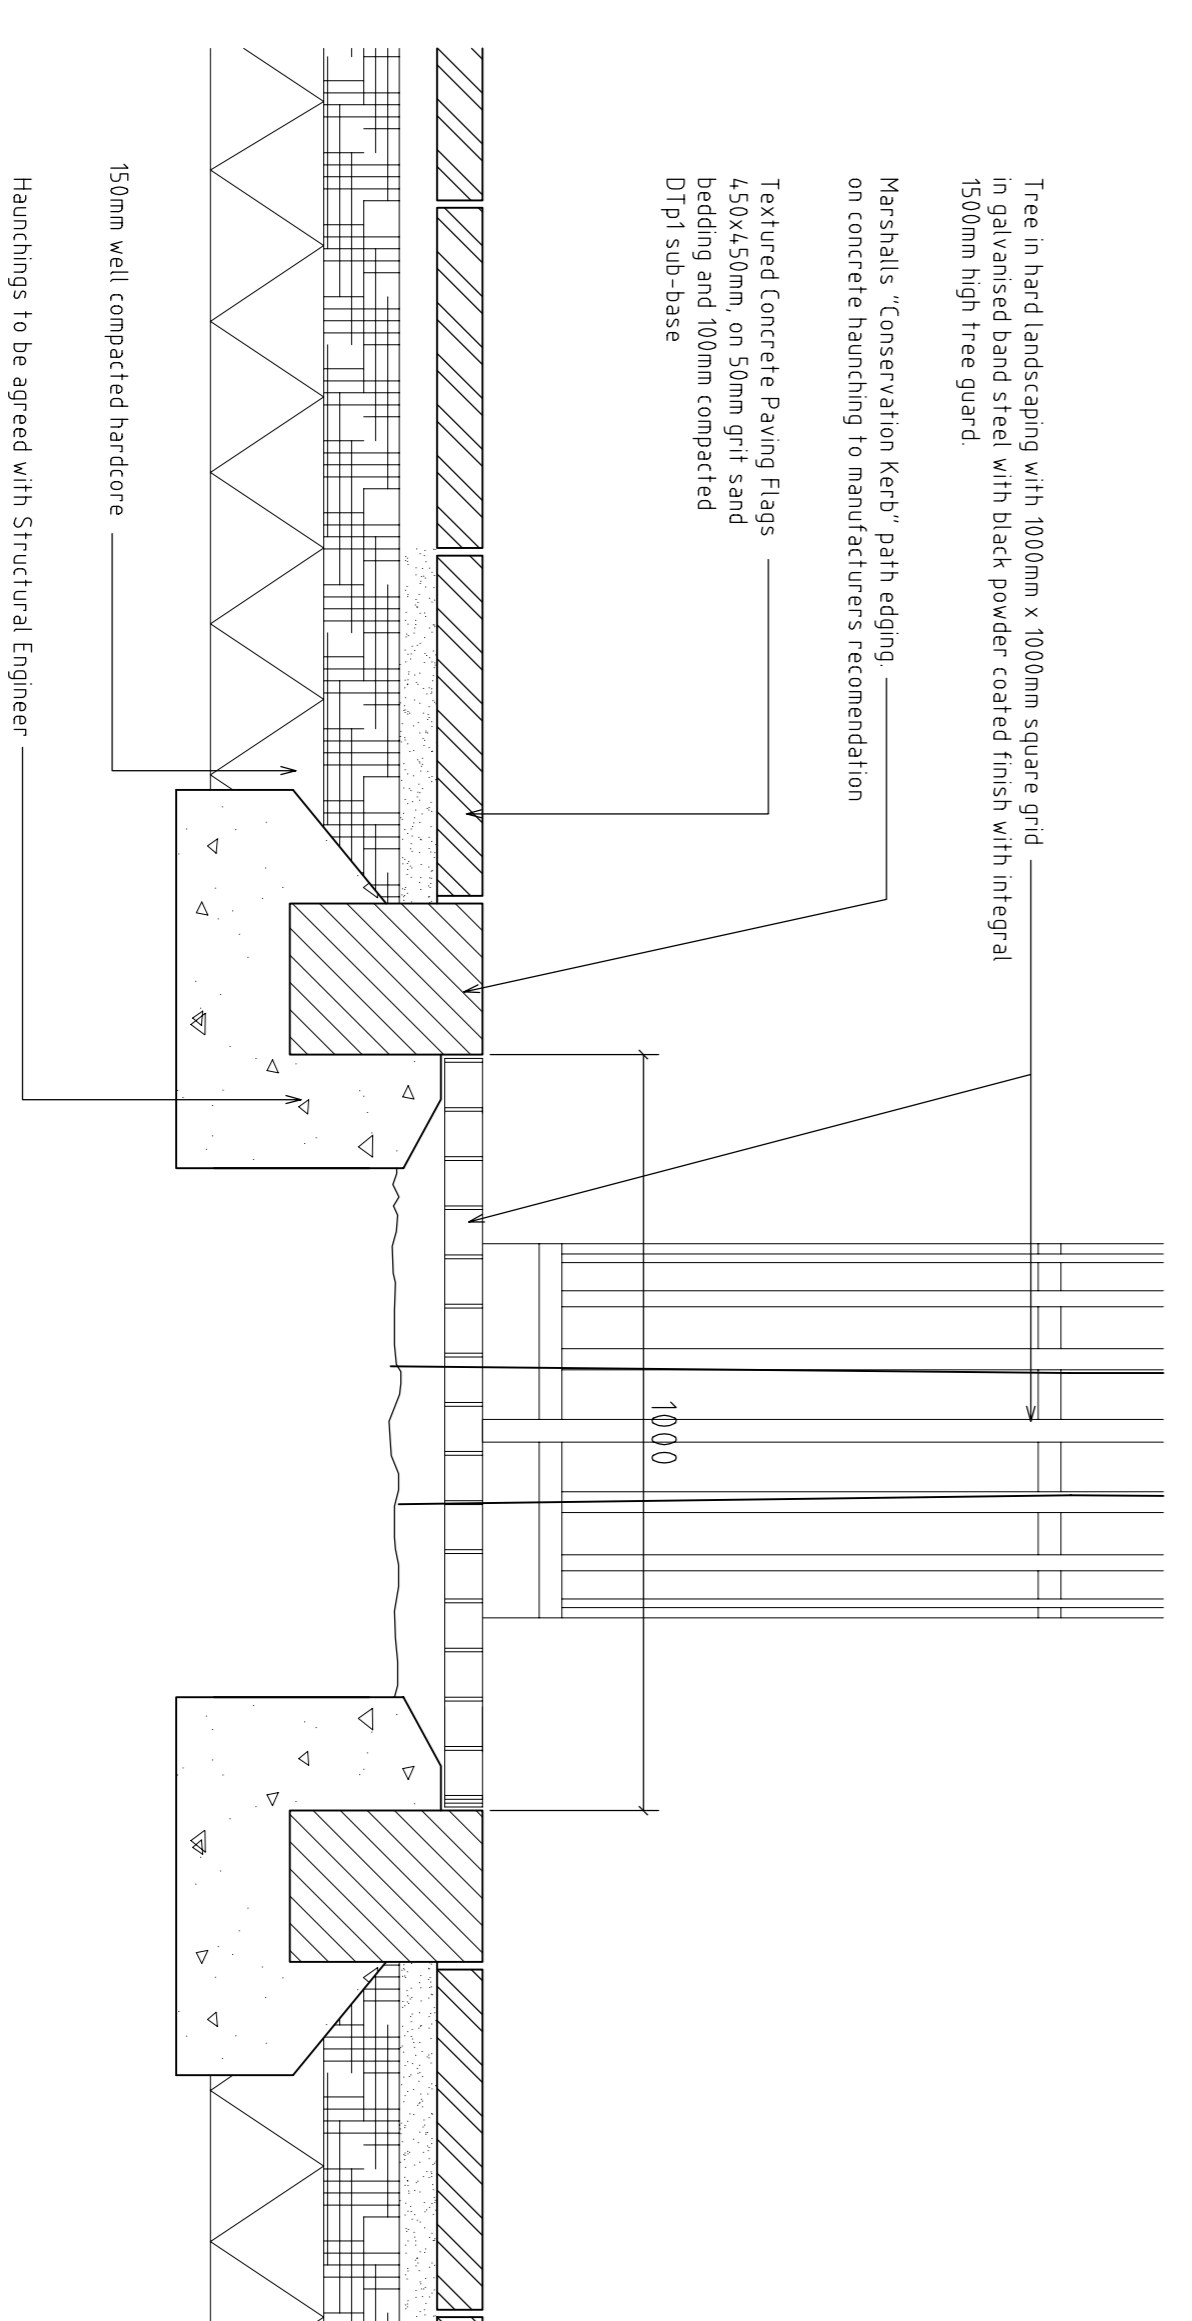

TREE PLANTER DETAIL 1:10

Rev		Date	By
Client	MOORLAND HOUSING		
Project	BRITISH TRIMMINGS: E.C.H.		
Description	EXTERNAL WORKS: TYPICAL COURTYARD DETAIL SHEET 1		
Purpose of issue	PLANNING		
Drawn by	Checked by	Scale	
TK		1:10@A1	
Date	Project No.	Drawing No.	Rev.
JUNE 10	08-023	G/72/03	

