




SECTION C-C

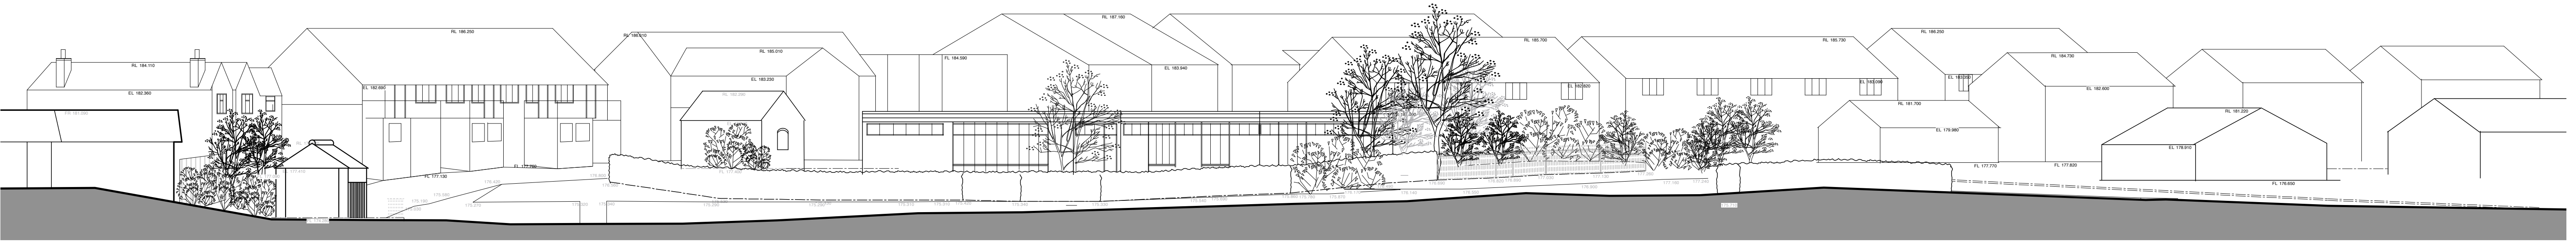


SECTION D-D

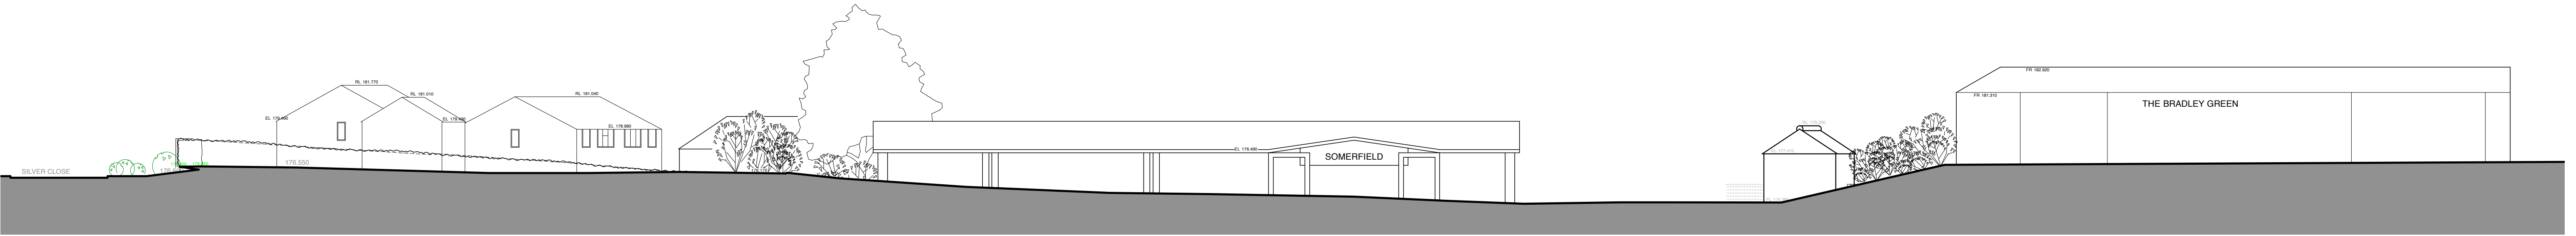

SECTION A-A

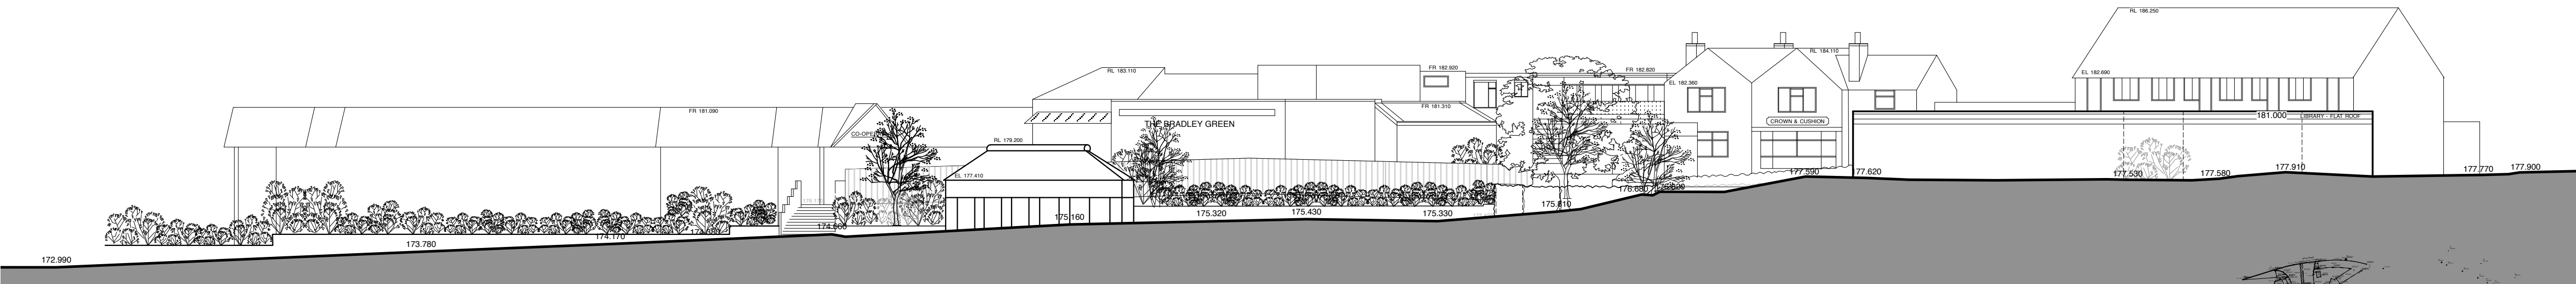

SECTION B-B

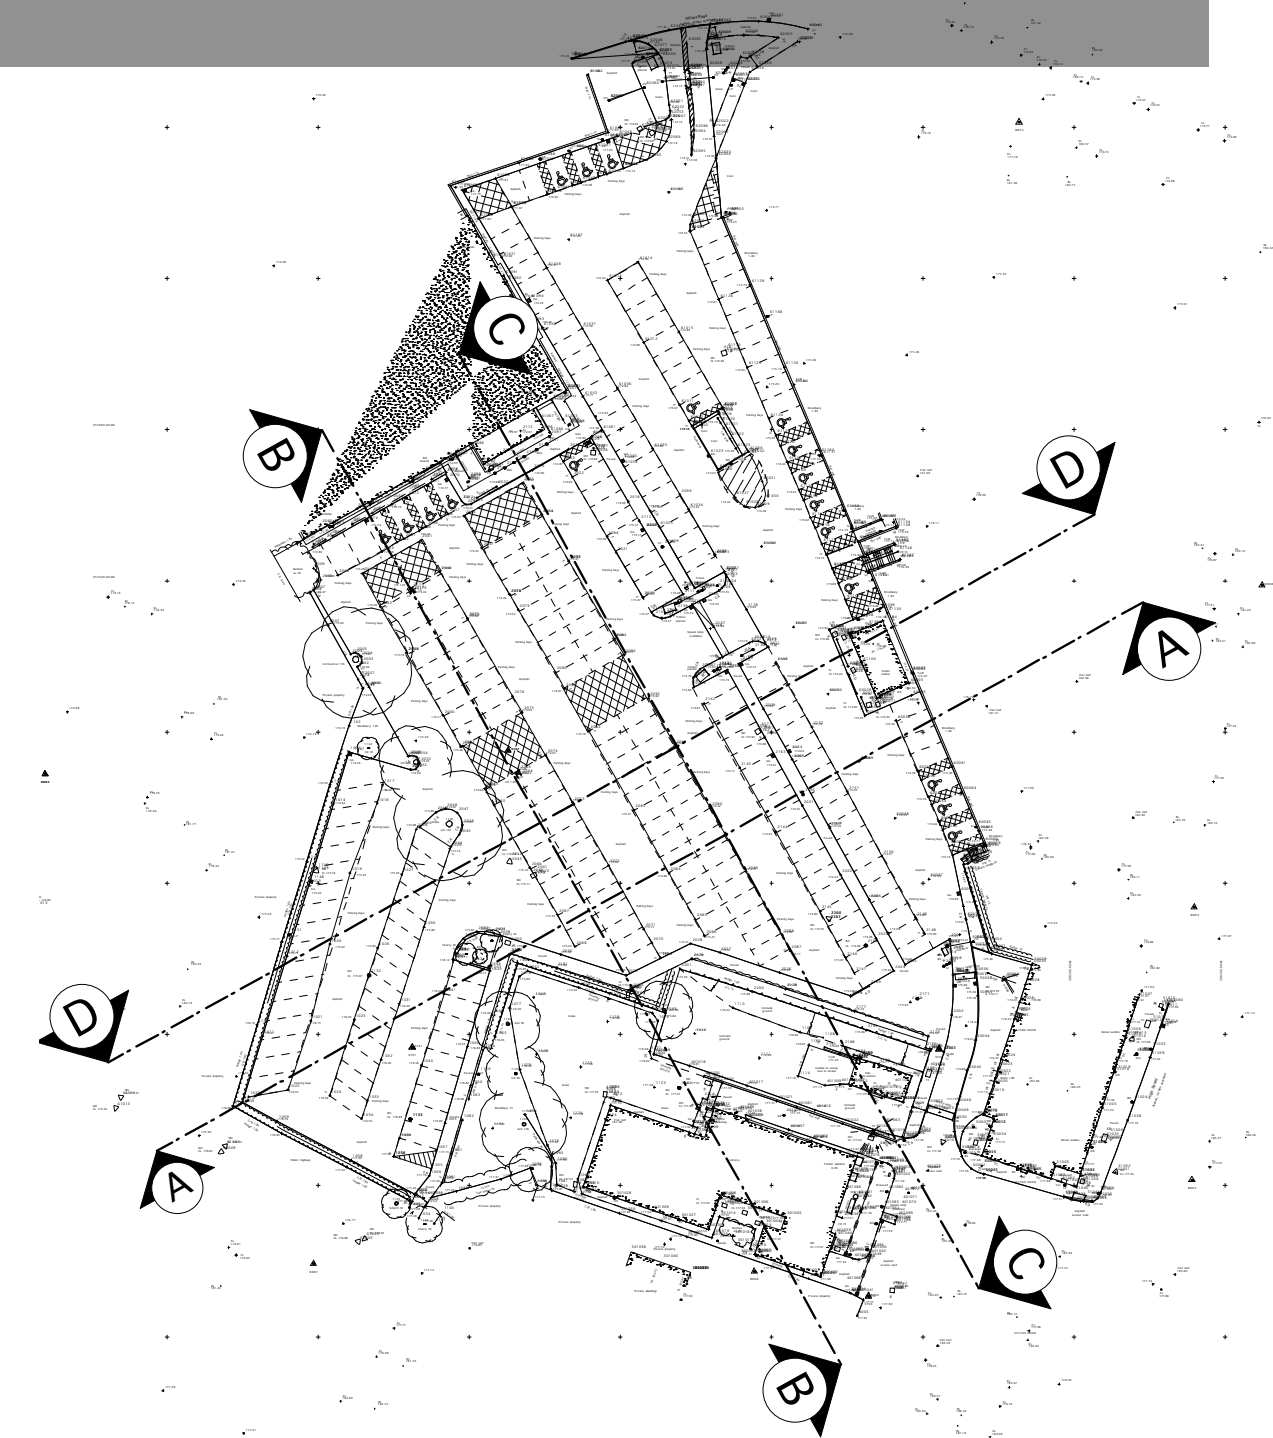

SURVEY PLAN
SCALE 1:1250

A	Section labels updated. Lineweights increased for drawing clarity. Drawing scale corrected.	23.06.10	EM
REV	DESCRIPTION	DATE	BY
DESIGNER			
One Creative Environments Ltd.			
5 The Triangle			
Wildwood Drive			
Worcester WR5 2QX			
Tel: 01905 362 300			
Fax: 01905 362 333			
e: reception@oneitd.com			
CLIENT / CONTRACTOR/ OPERATOR		CLIENT / CONTRACTOR/ OPERATOR	



PROJECT TITLE
Biddulph Primary Care Centre
North Staffordshire LIFT

DRAWN BY: A. Oni	POSITION DA	DATE: 04.05.10
CHECKED BY:	POSITION	DATE:
APPROVED FOR ISSUE BY:	POSITION	DATE:

DRAWING TITLE
Site Sections - Existing
A-A, B-B, C-C & D-D

CAD File Name : P0077 A103\A\Site Sections existing.vmx	IDENTIFICATION
DRAWING STATUS DESIGN	SCALE: 1:200
DESIGNERS JOB NUMBER P0077	DRAWING NUMBER A103
REVISION (A)	DRAWING SIZE : A1