



VERGE DETAIL
2 course brick, comprising standard stretcher course in red brick to match remainder of property over lower brick dentil header course projecting a total of 20mm from main gable wall face

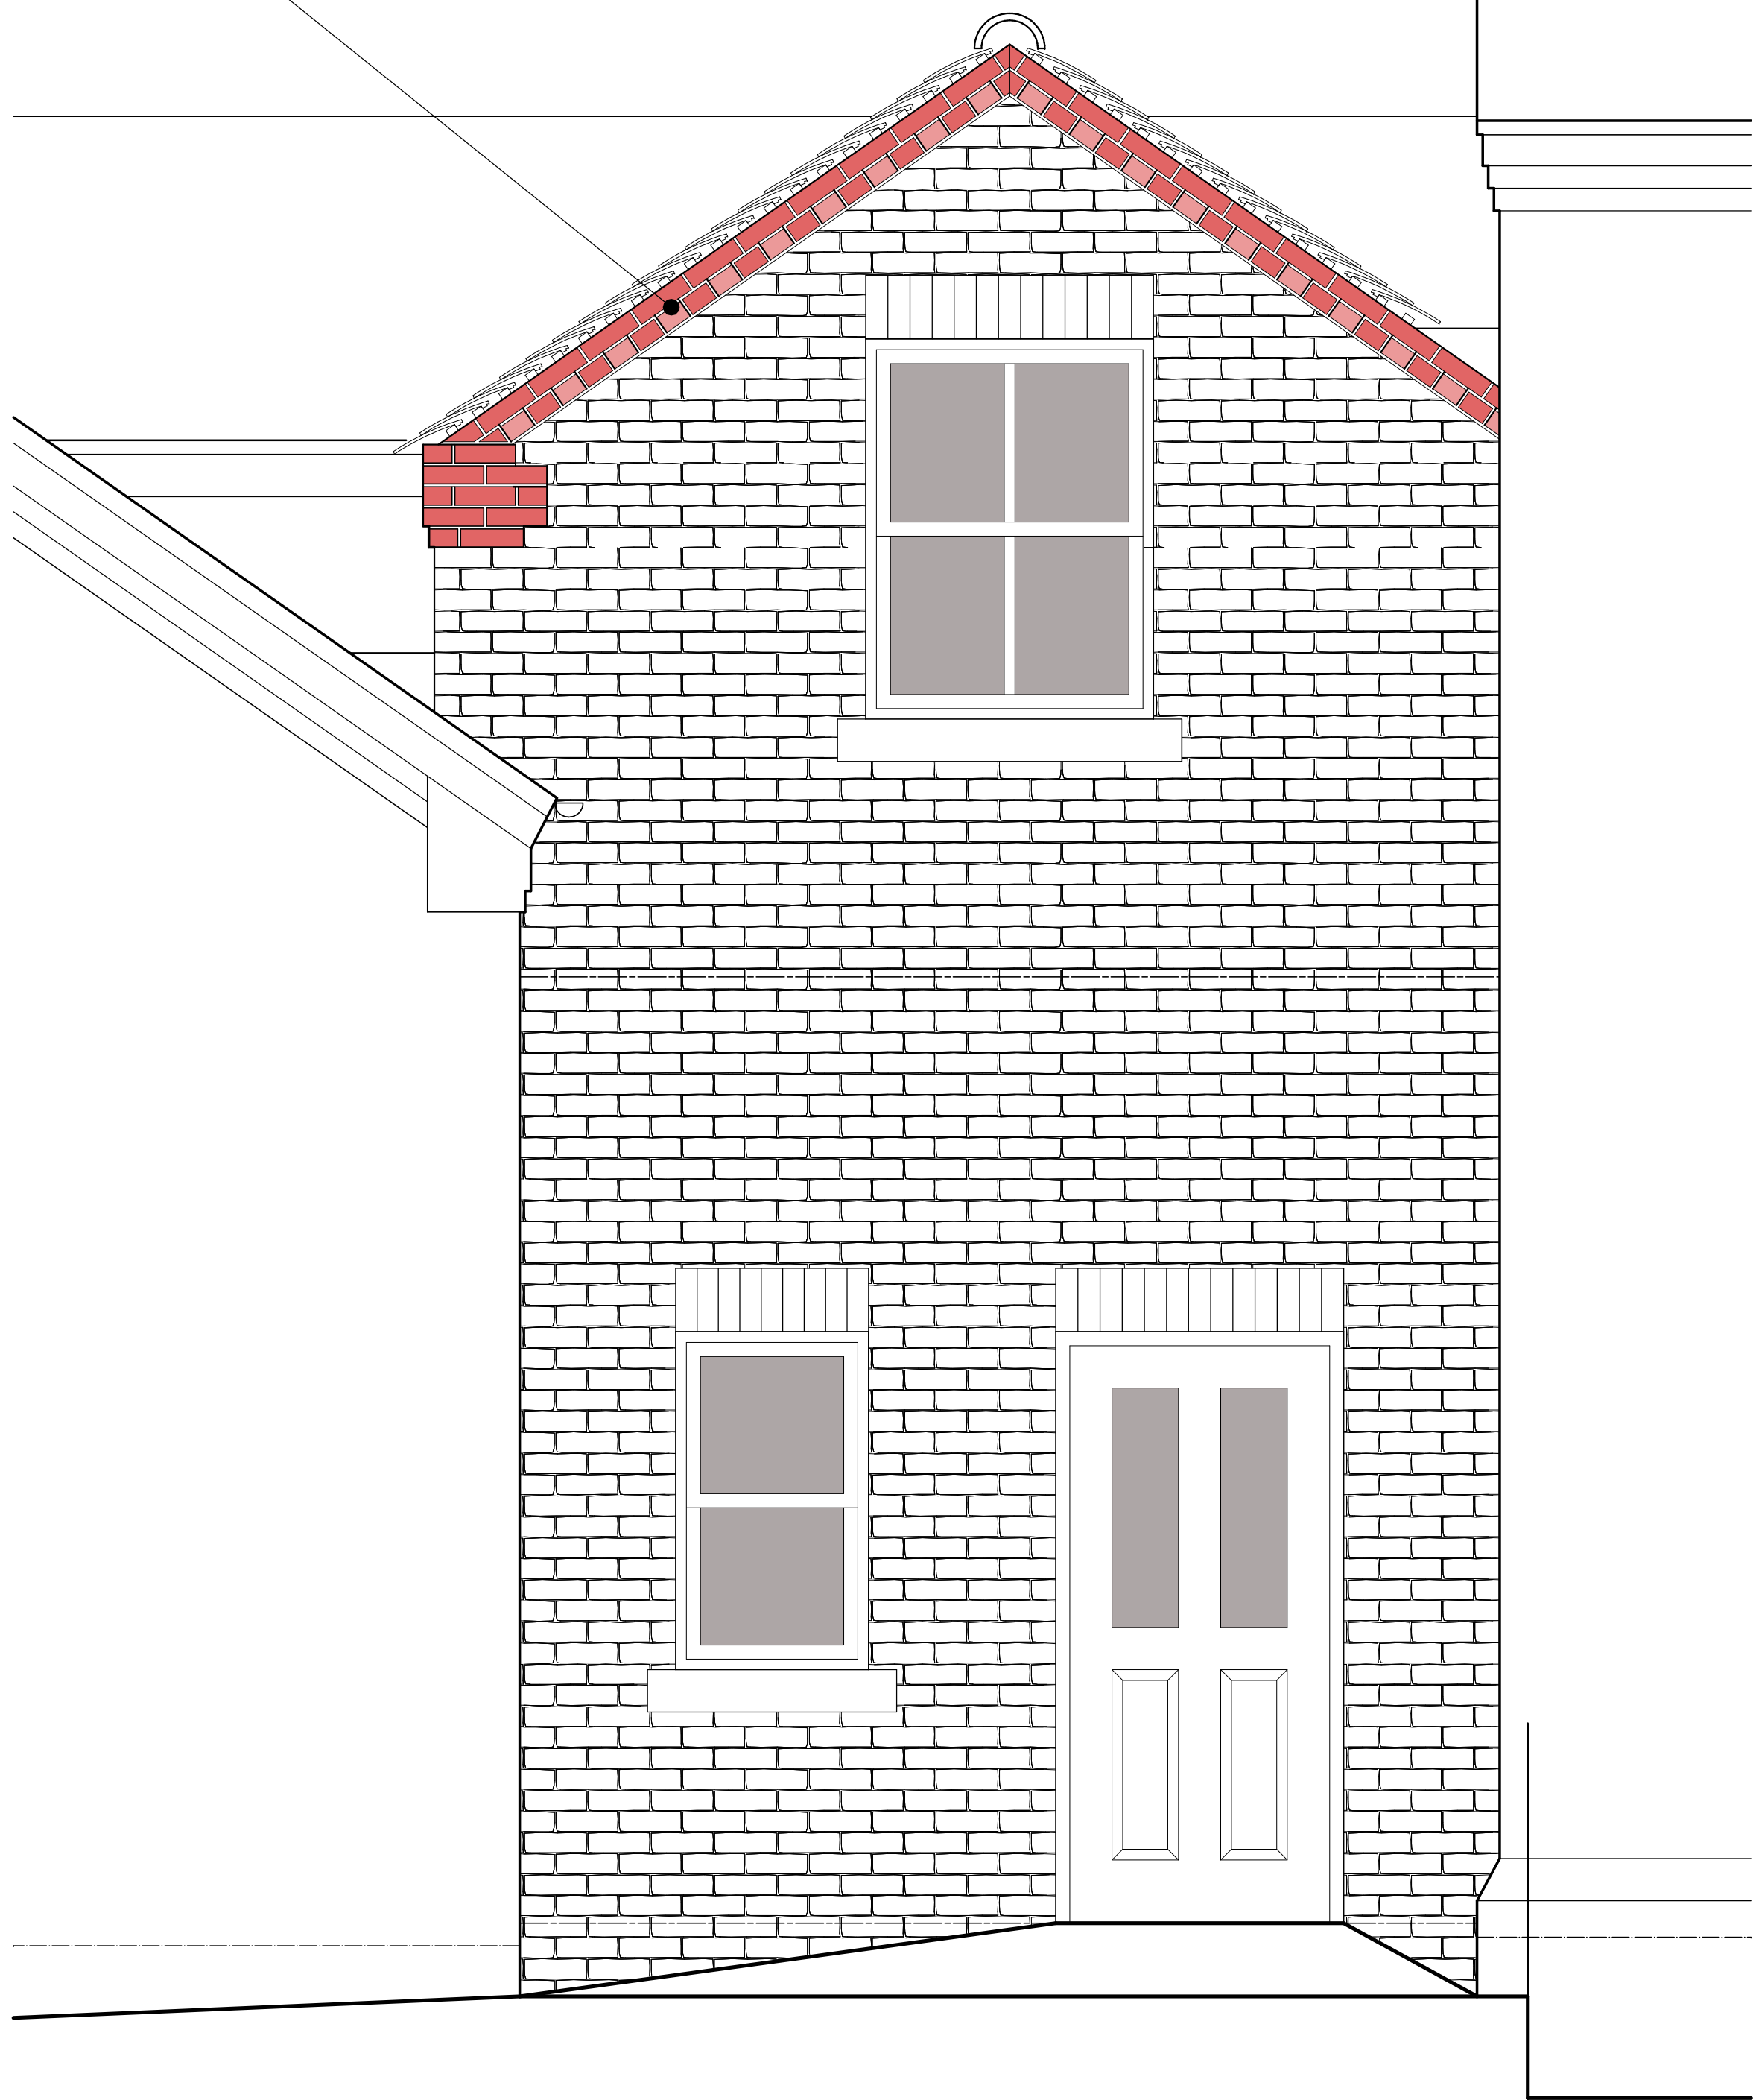


Verge Detail

EAVES DETAIL
5 course decorative eaves comprising 20mm projecting bottom stretcher course, centre brick header dentil course with every other header projecting 20mm with a top course of stretchers finished flush with the projecting headers within dentil course. Eaves courses are to project 20mm at each end to finish flush with projecting verge courses

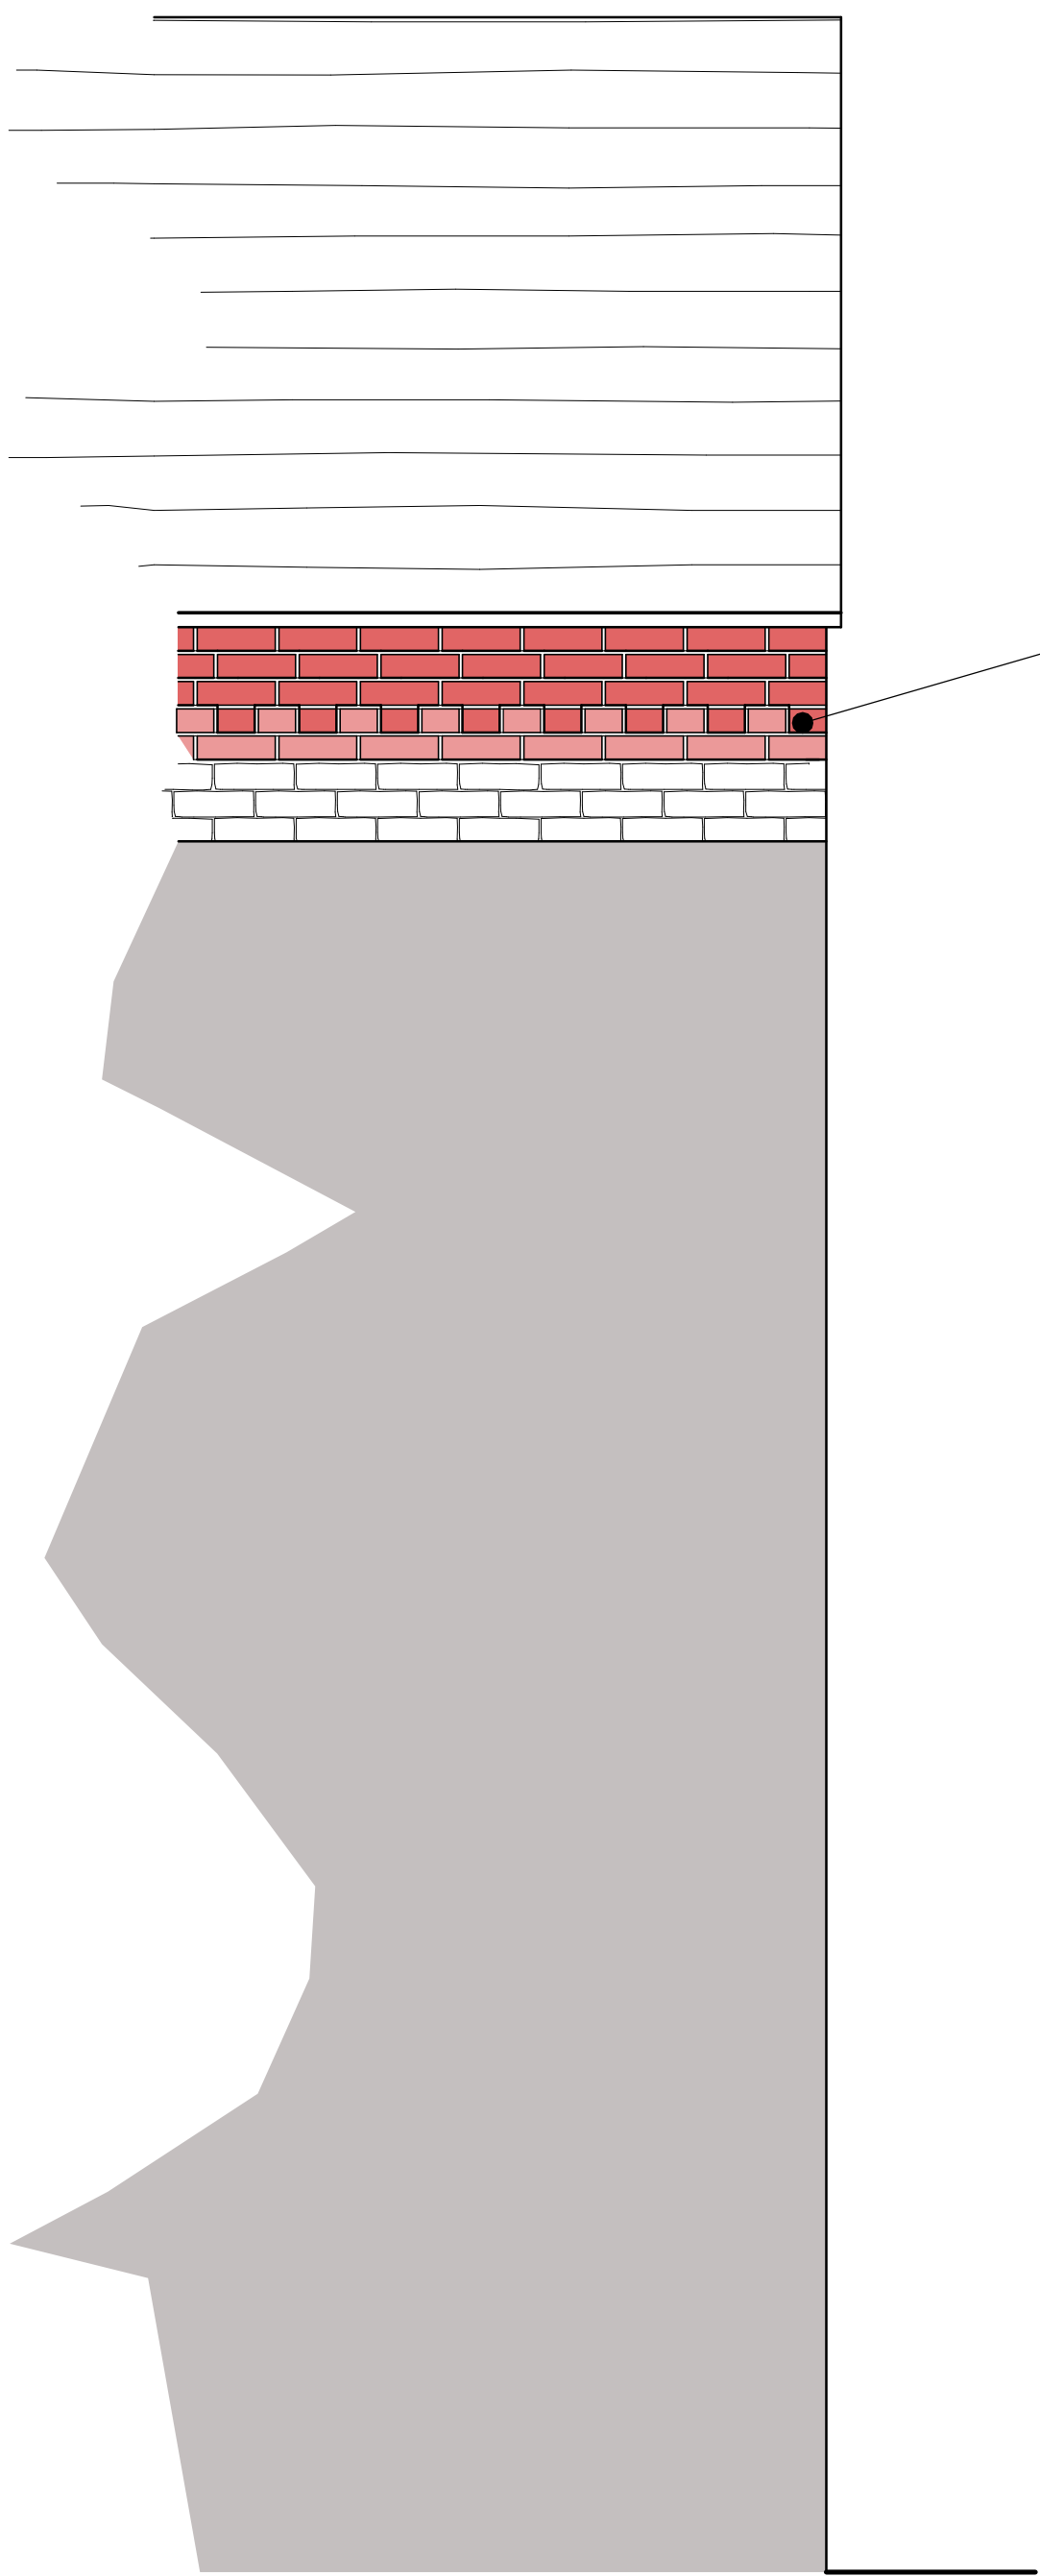

Eaves Detail

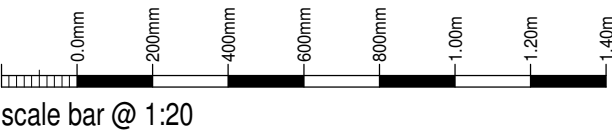

Edith Shaw Care Centre

PROPOSED 2 STOREY EXTENSION TO
EDITH SHAW CARE CENTRE,
HUGO STREET,
LEEK,
STAFFS, ST13 5PE.
PLANNING CONDITIONS
VERGE AND EAVES DETAIL

Date	Sheet	Scale
OCTOBER 2018	A1	1:20
Dwg No.	Rev.	Drawn
2018-2345-04	-	RG



10 Cawdry Buildings, Fountain Street, Leek, ST13 6JP
Telephone: 01538 386002
E-mail: info@sammonsltd.co.uk
Web: www.sammonsltd.co.uk

This drawing is copyright.
All dimensions must be checked prior to commencement.