



Existing SE Elevation
SCALE 1 : 100

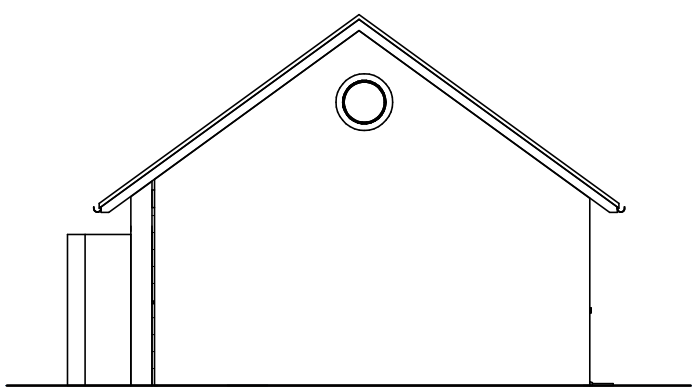


Existing NE Elevation
SCALE 1 : 100




Existing NW Elevation
SCALE 1 : 100

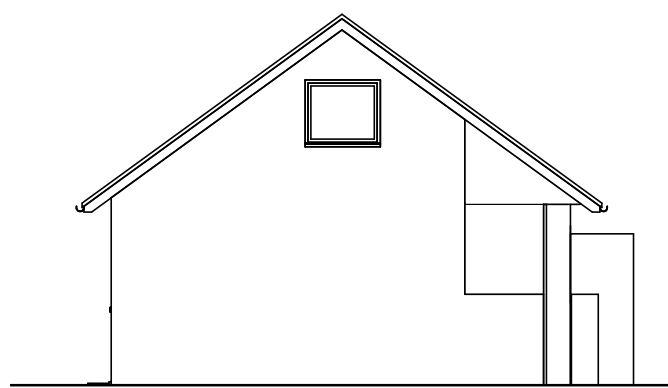


Existing SW Elevation
SCALE 1 : 100

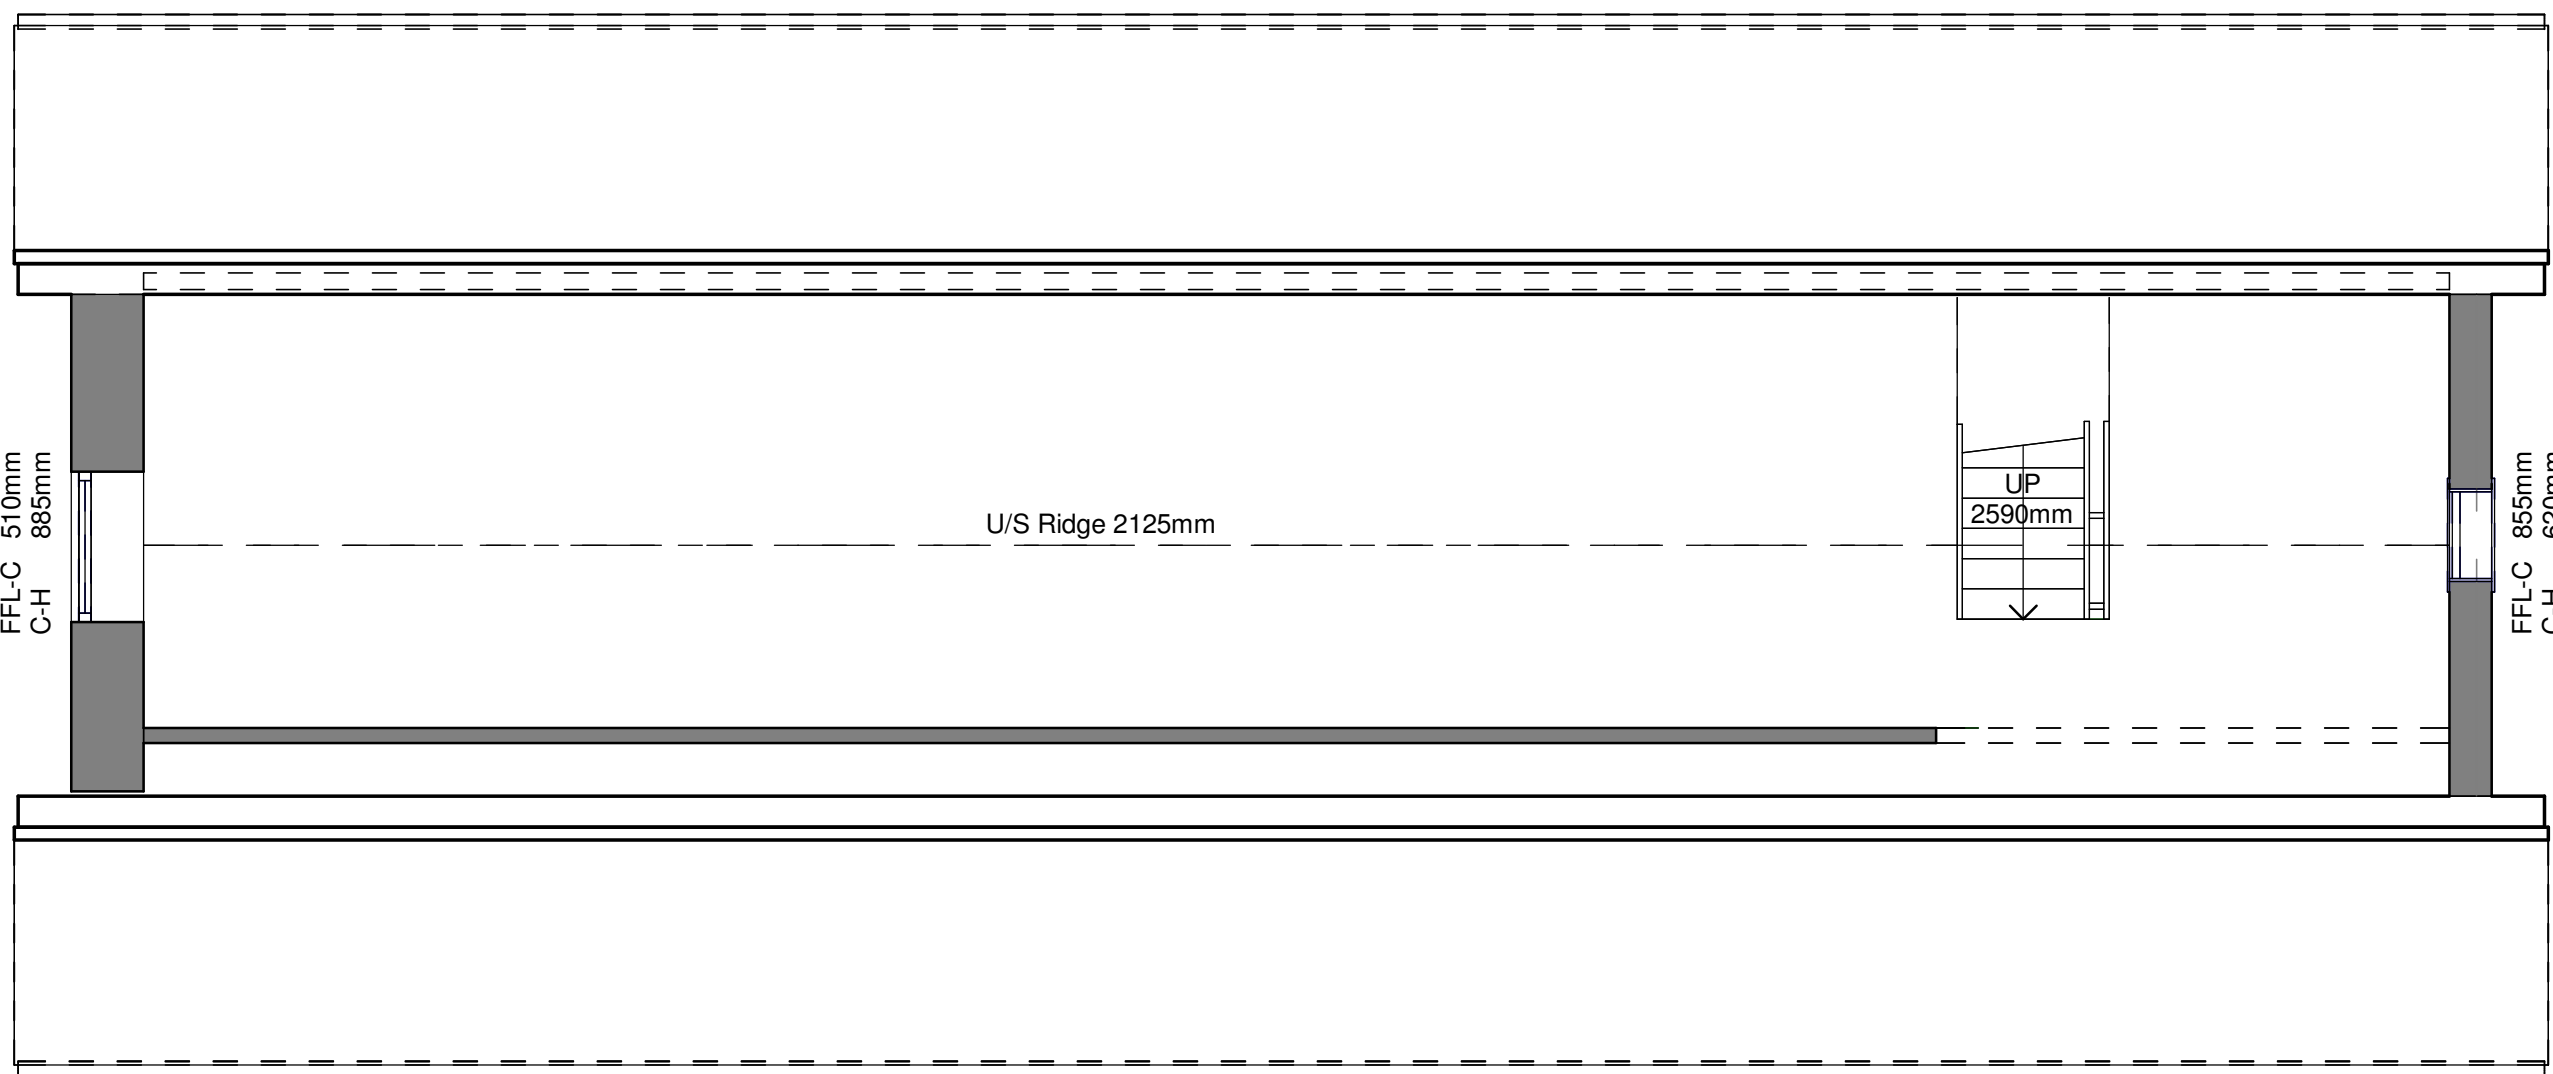



Existing First Floor
SCALE 1 : 50

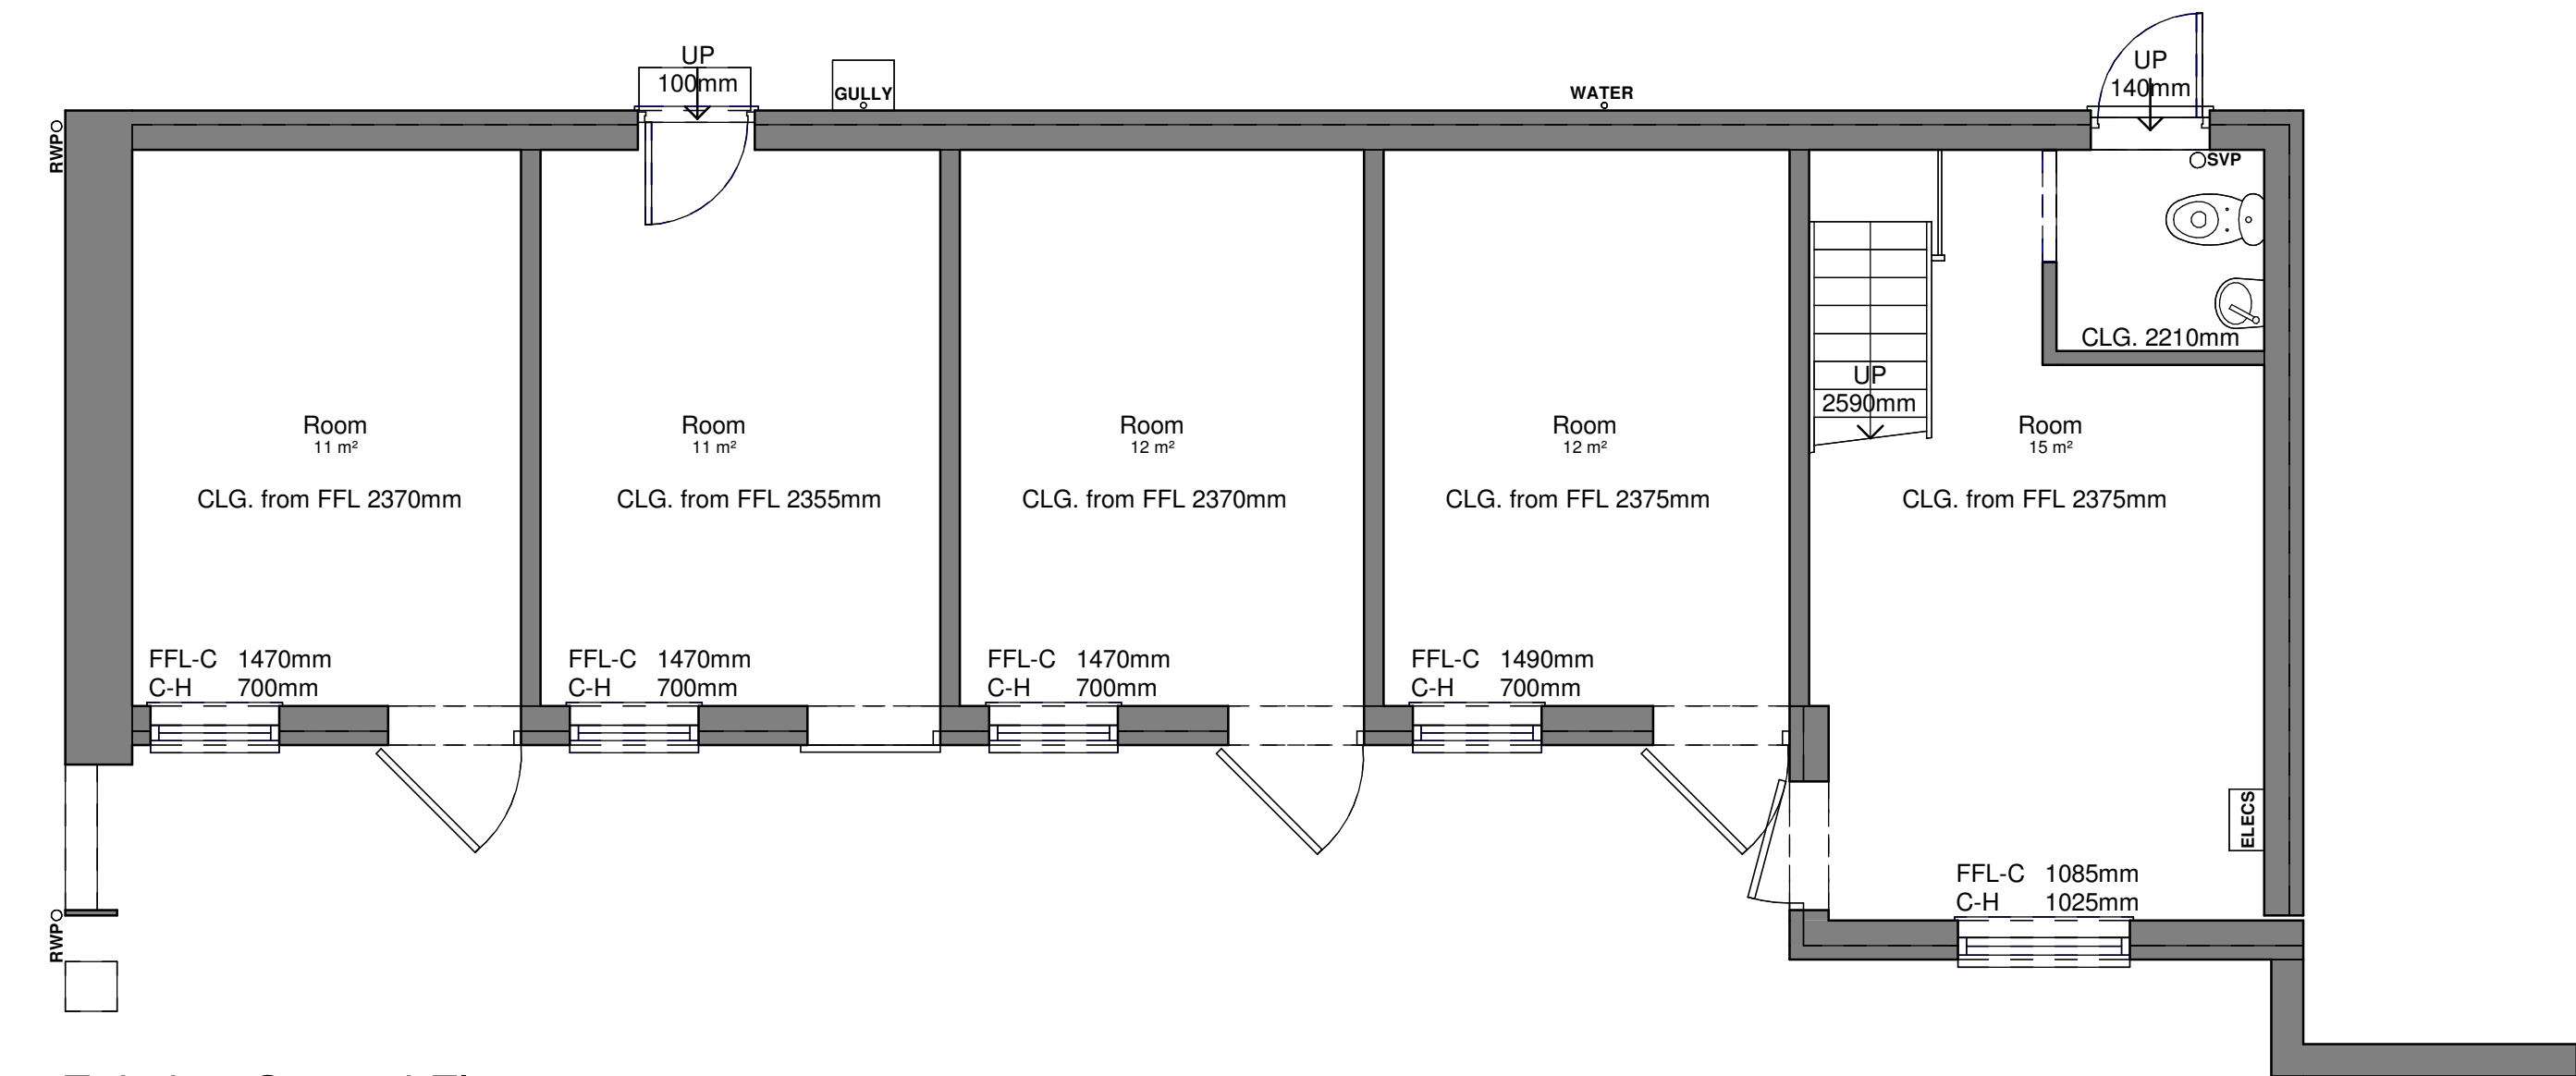

Existing Ground Floor
SCALE 1 : 50

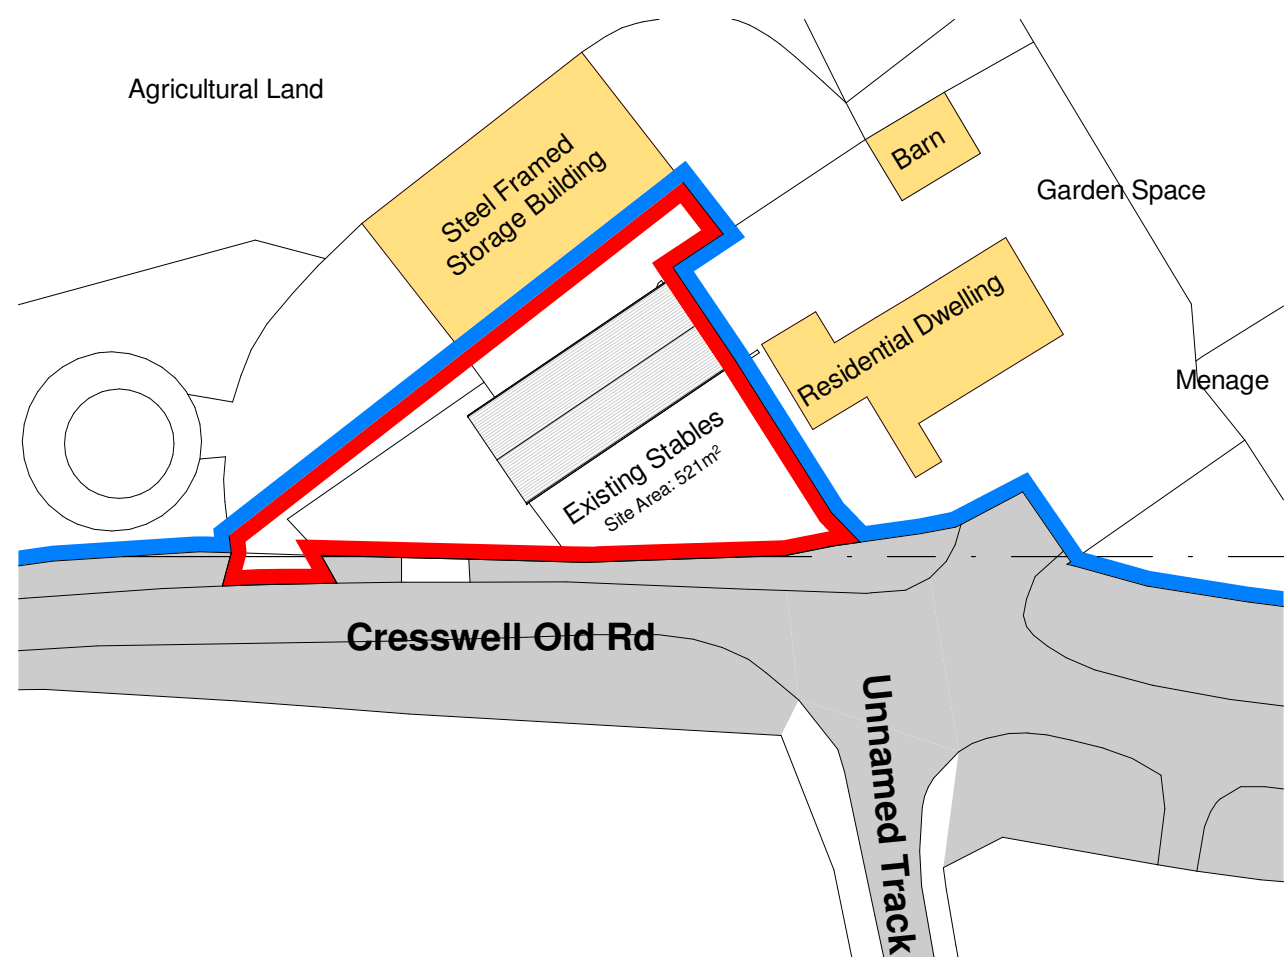


Existing Block Plan
SCALE 1 : 500

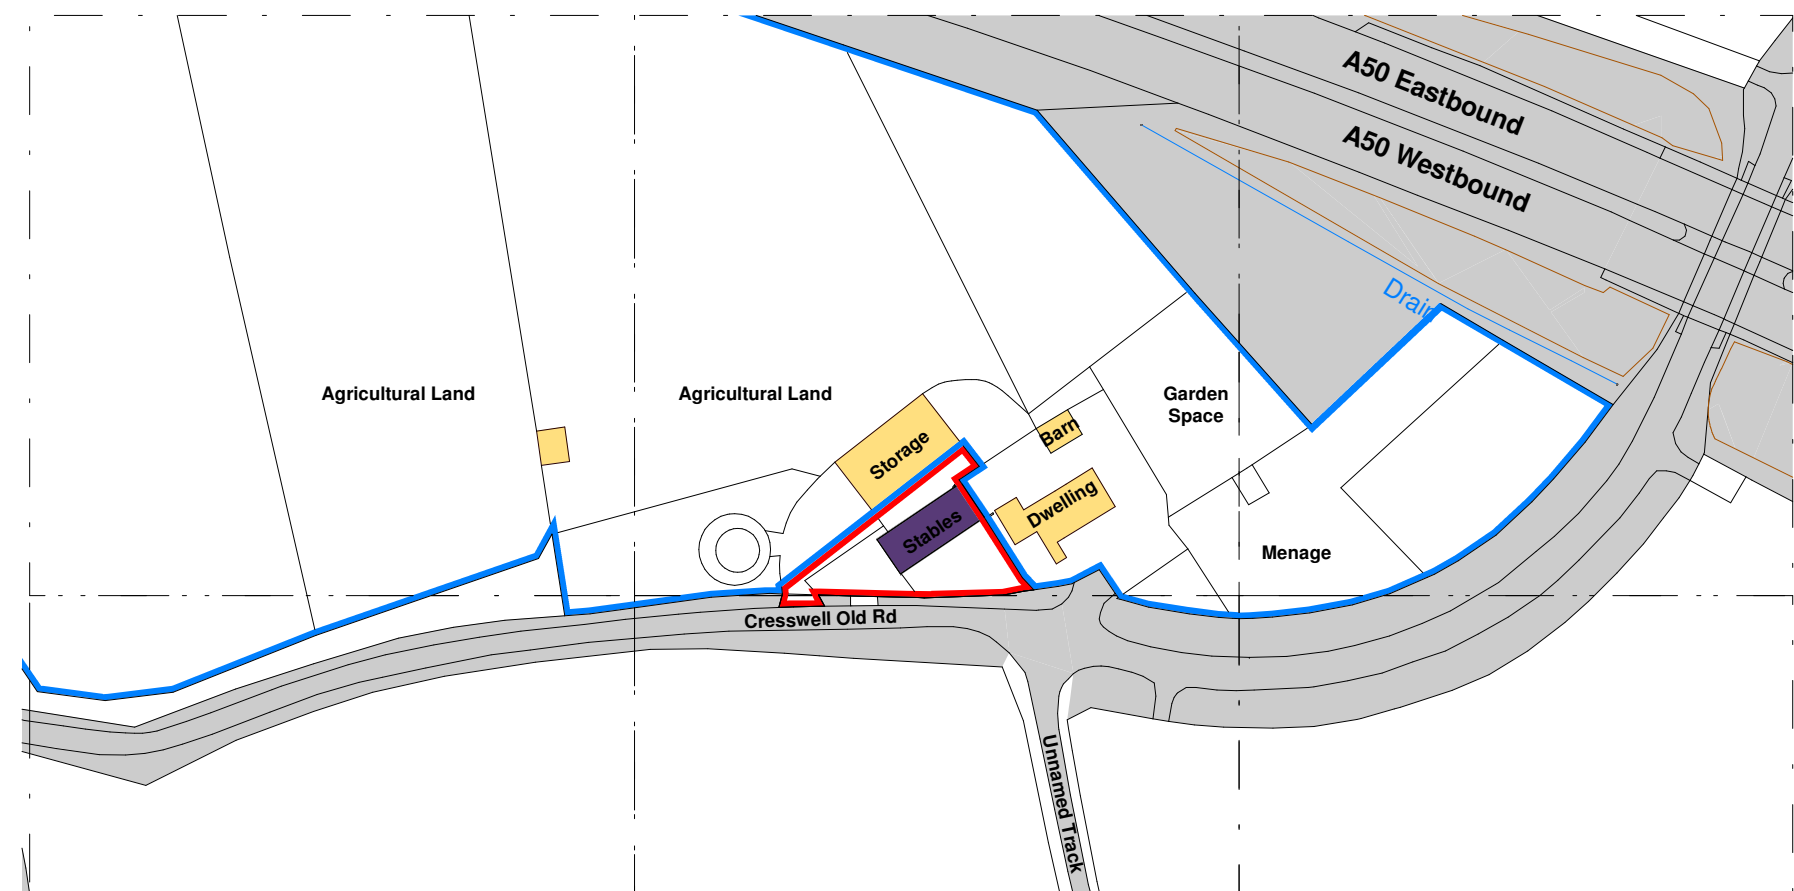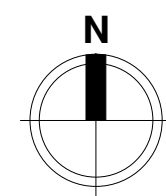

Ordnance Survey, (c) Crown Copyright 2018. All rights reserved. Licence number 100022432





Location Plan
SCALE 1 : 1250

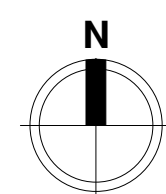

All heights, sizes and dimensions should be checked on site by the contractor before any work is put in hand.

Figured dimensions should be taken in preference to scaling and any errors or omissions reported to the architect at once

This drawing has been prepared in accordance with the CDM [Construction Design and Management] and all foreseeable design risks to those involved

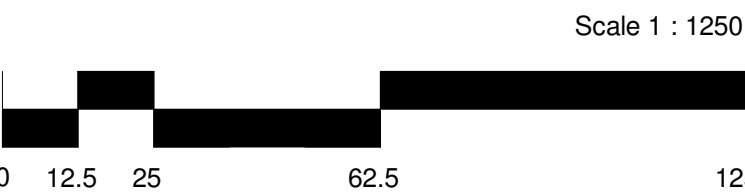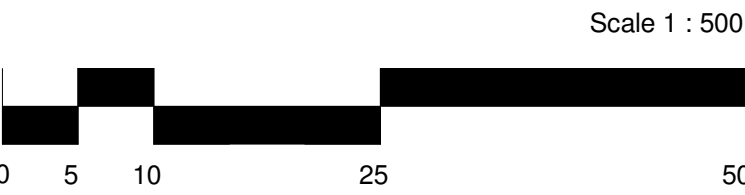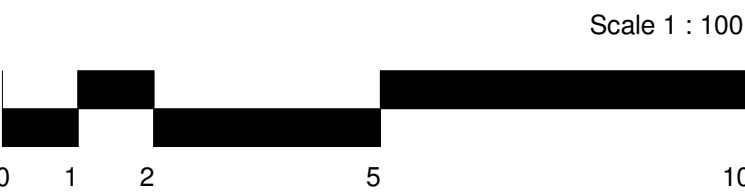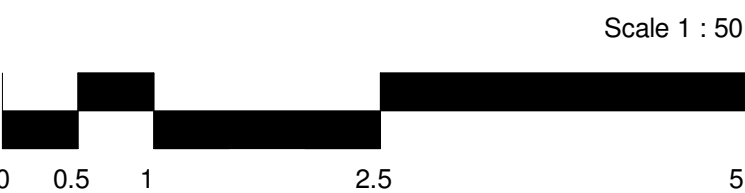

Rev	Date	By	Detail
-----	------	----	--------

Drawing status

S3 Planning

Client

Mr L Finlayson

Project/Location

Conversion of stables to new
residential dwelling

Stable Block ancillary to: 1 Cresswell Old Road, Staffordshire, ST11 9RF



12 High Street
Tean
Stoke-on-Trent
ST10 4DZ
United Kingdom

T +44 (0)1538 722097
F +44 (0)1538 722185
mail@smytheman.co.uk
www.smytheman.co.uk

Drawing title

Location Plan, Existing Plans & Elevations

Scale(s)	Date	Drawn	Checked	Job Number
As indicated @A1	Sept' 18	BJ	NJ	3109

Drawing number

LF03-SA-XX-ZZ-DR-A-0201

Revision