




ALIGNMENT - ICD - LONGSECTION
SCALE: H 1:250,V 1:50. DATUM: 168.000

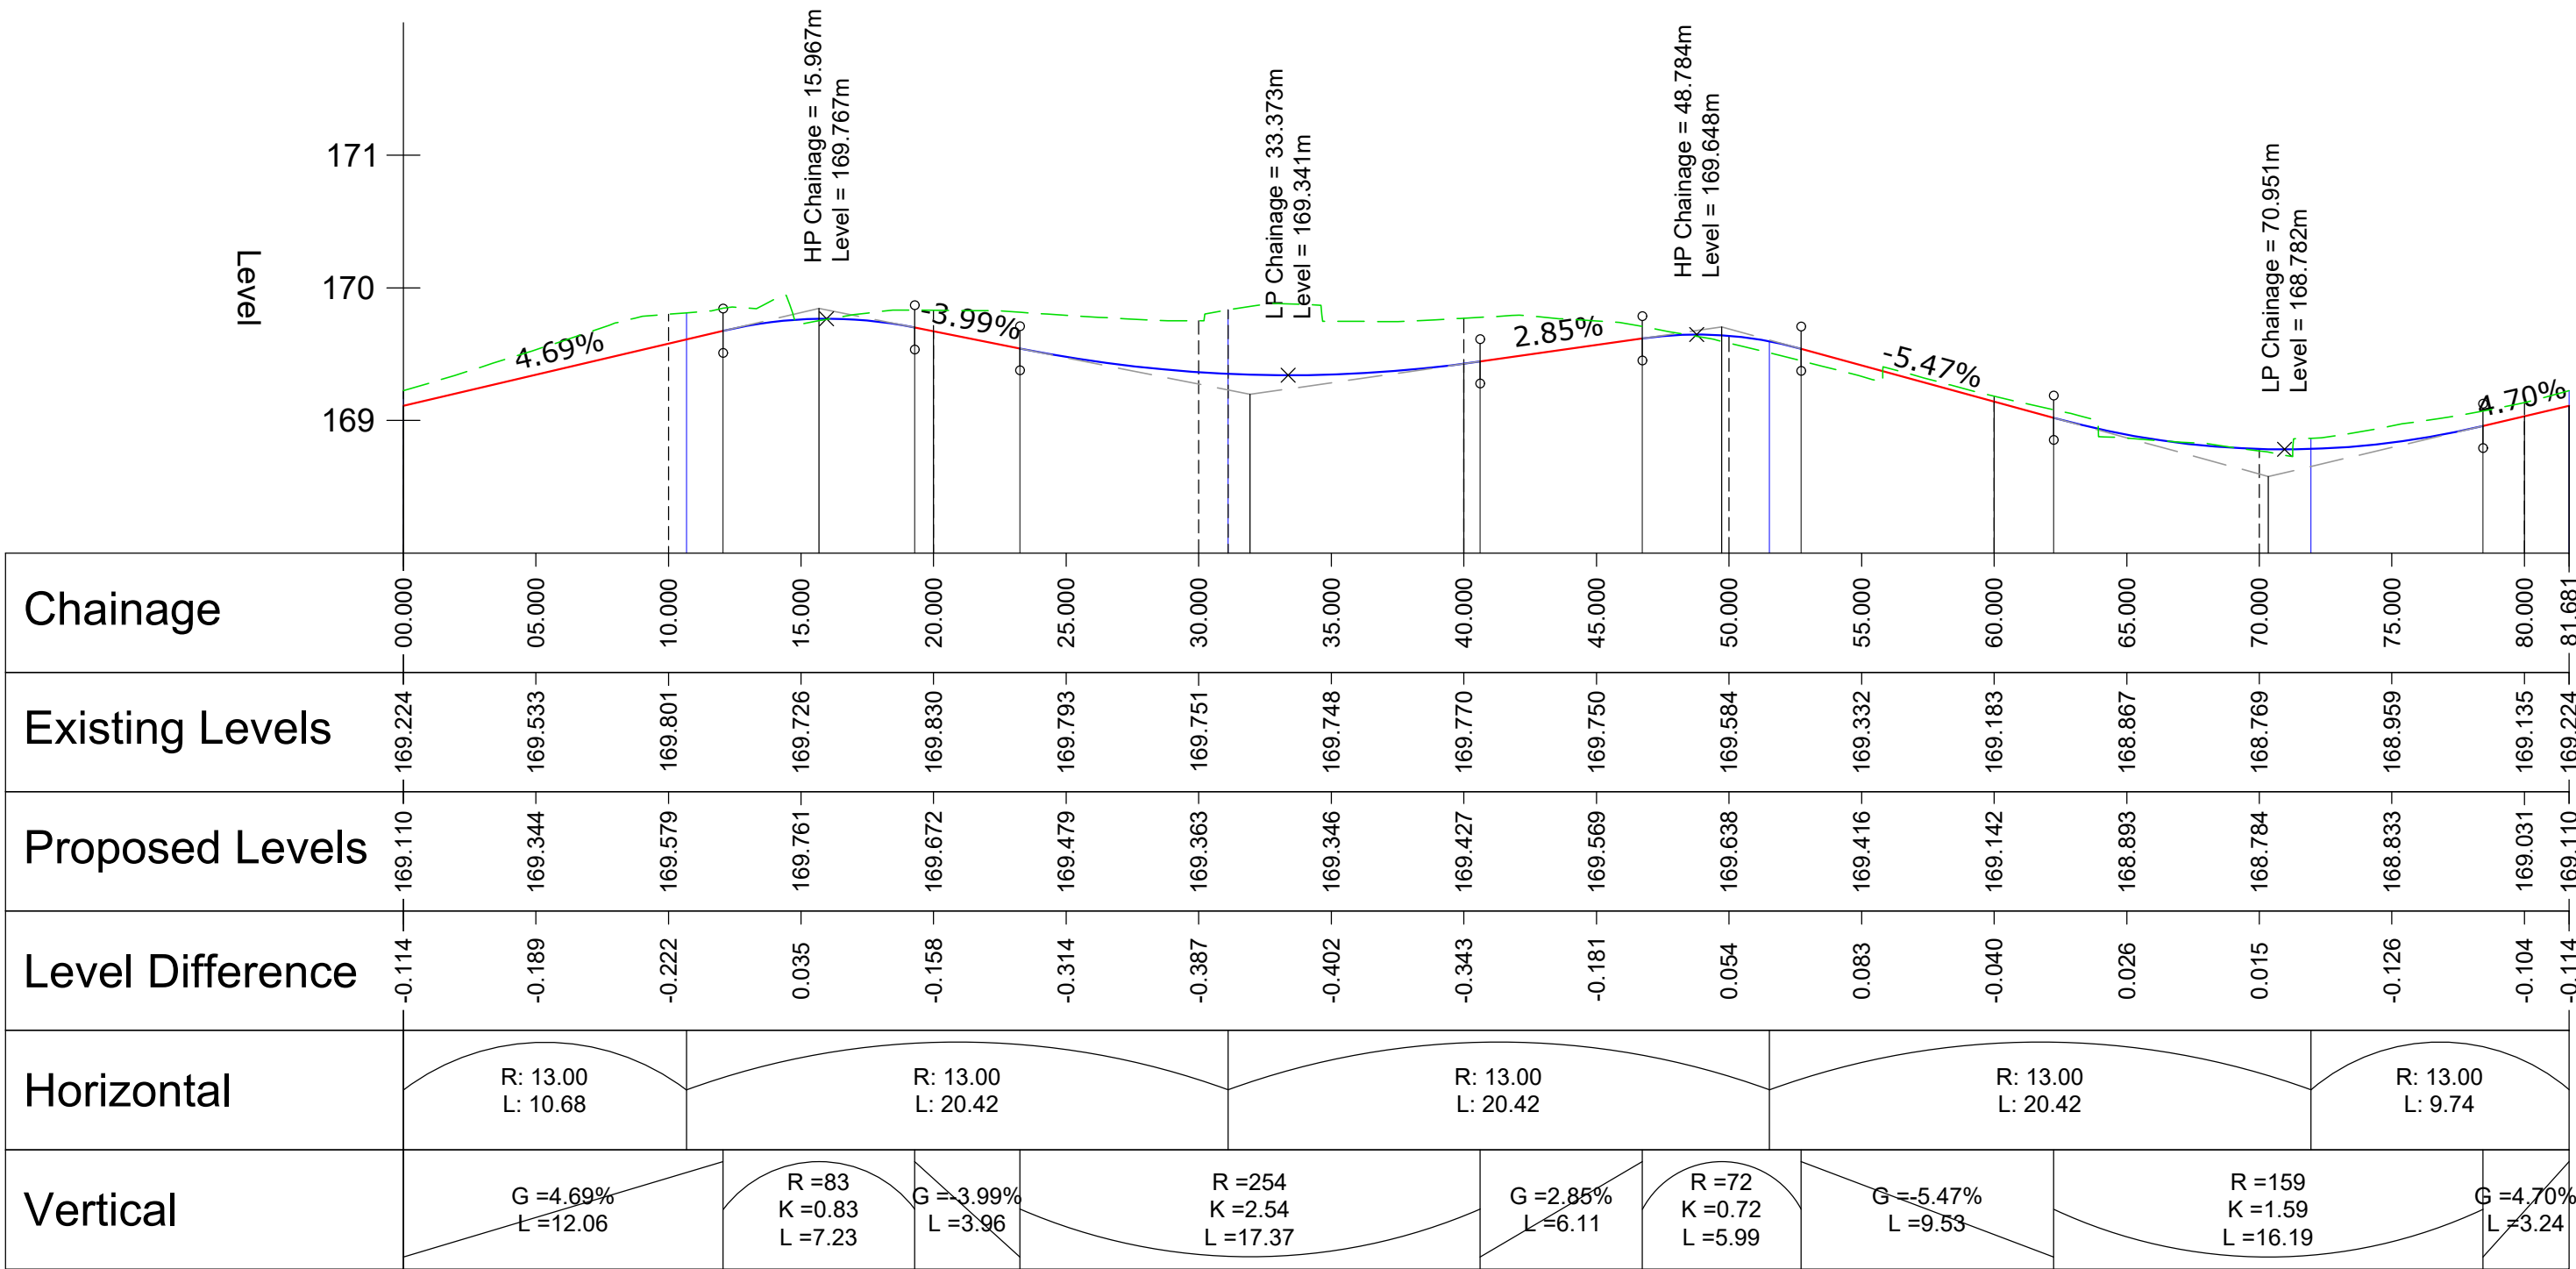

ALIGNMENT - RBT CR - LONGSECTION
SCALE: H 1:250,V 1:50. DATUM: 168.000

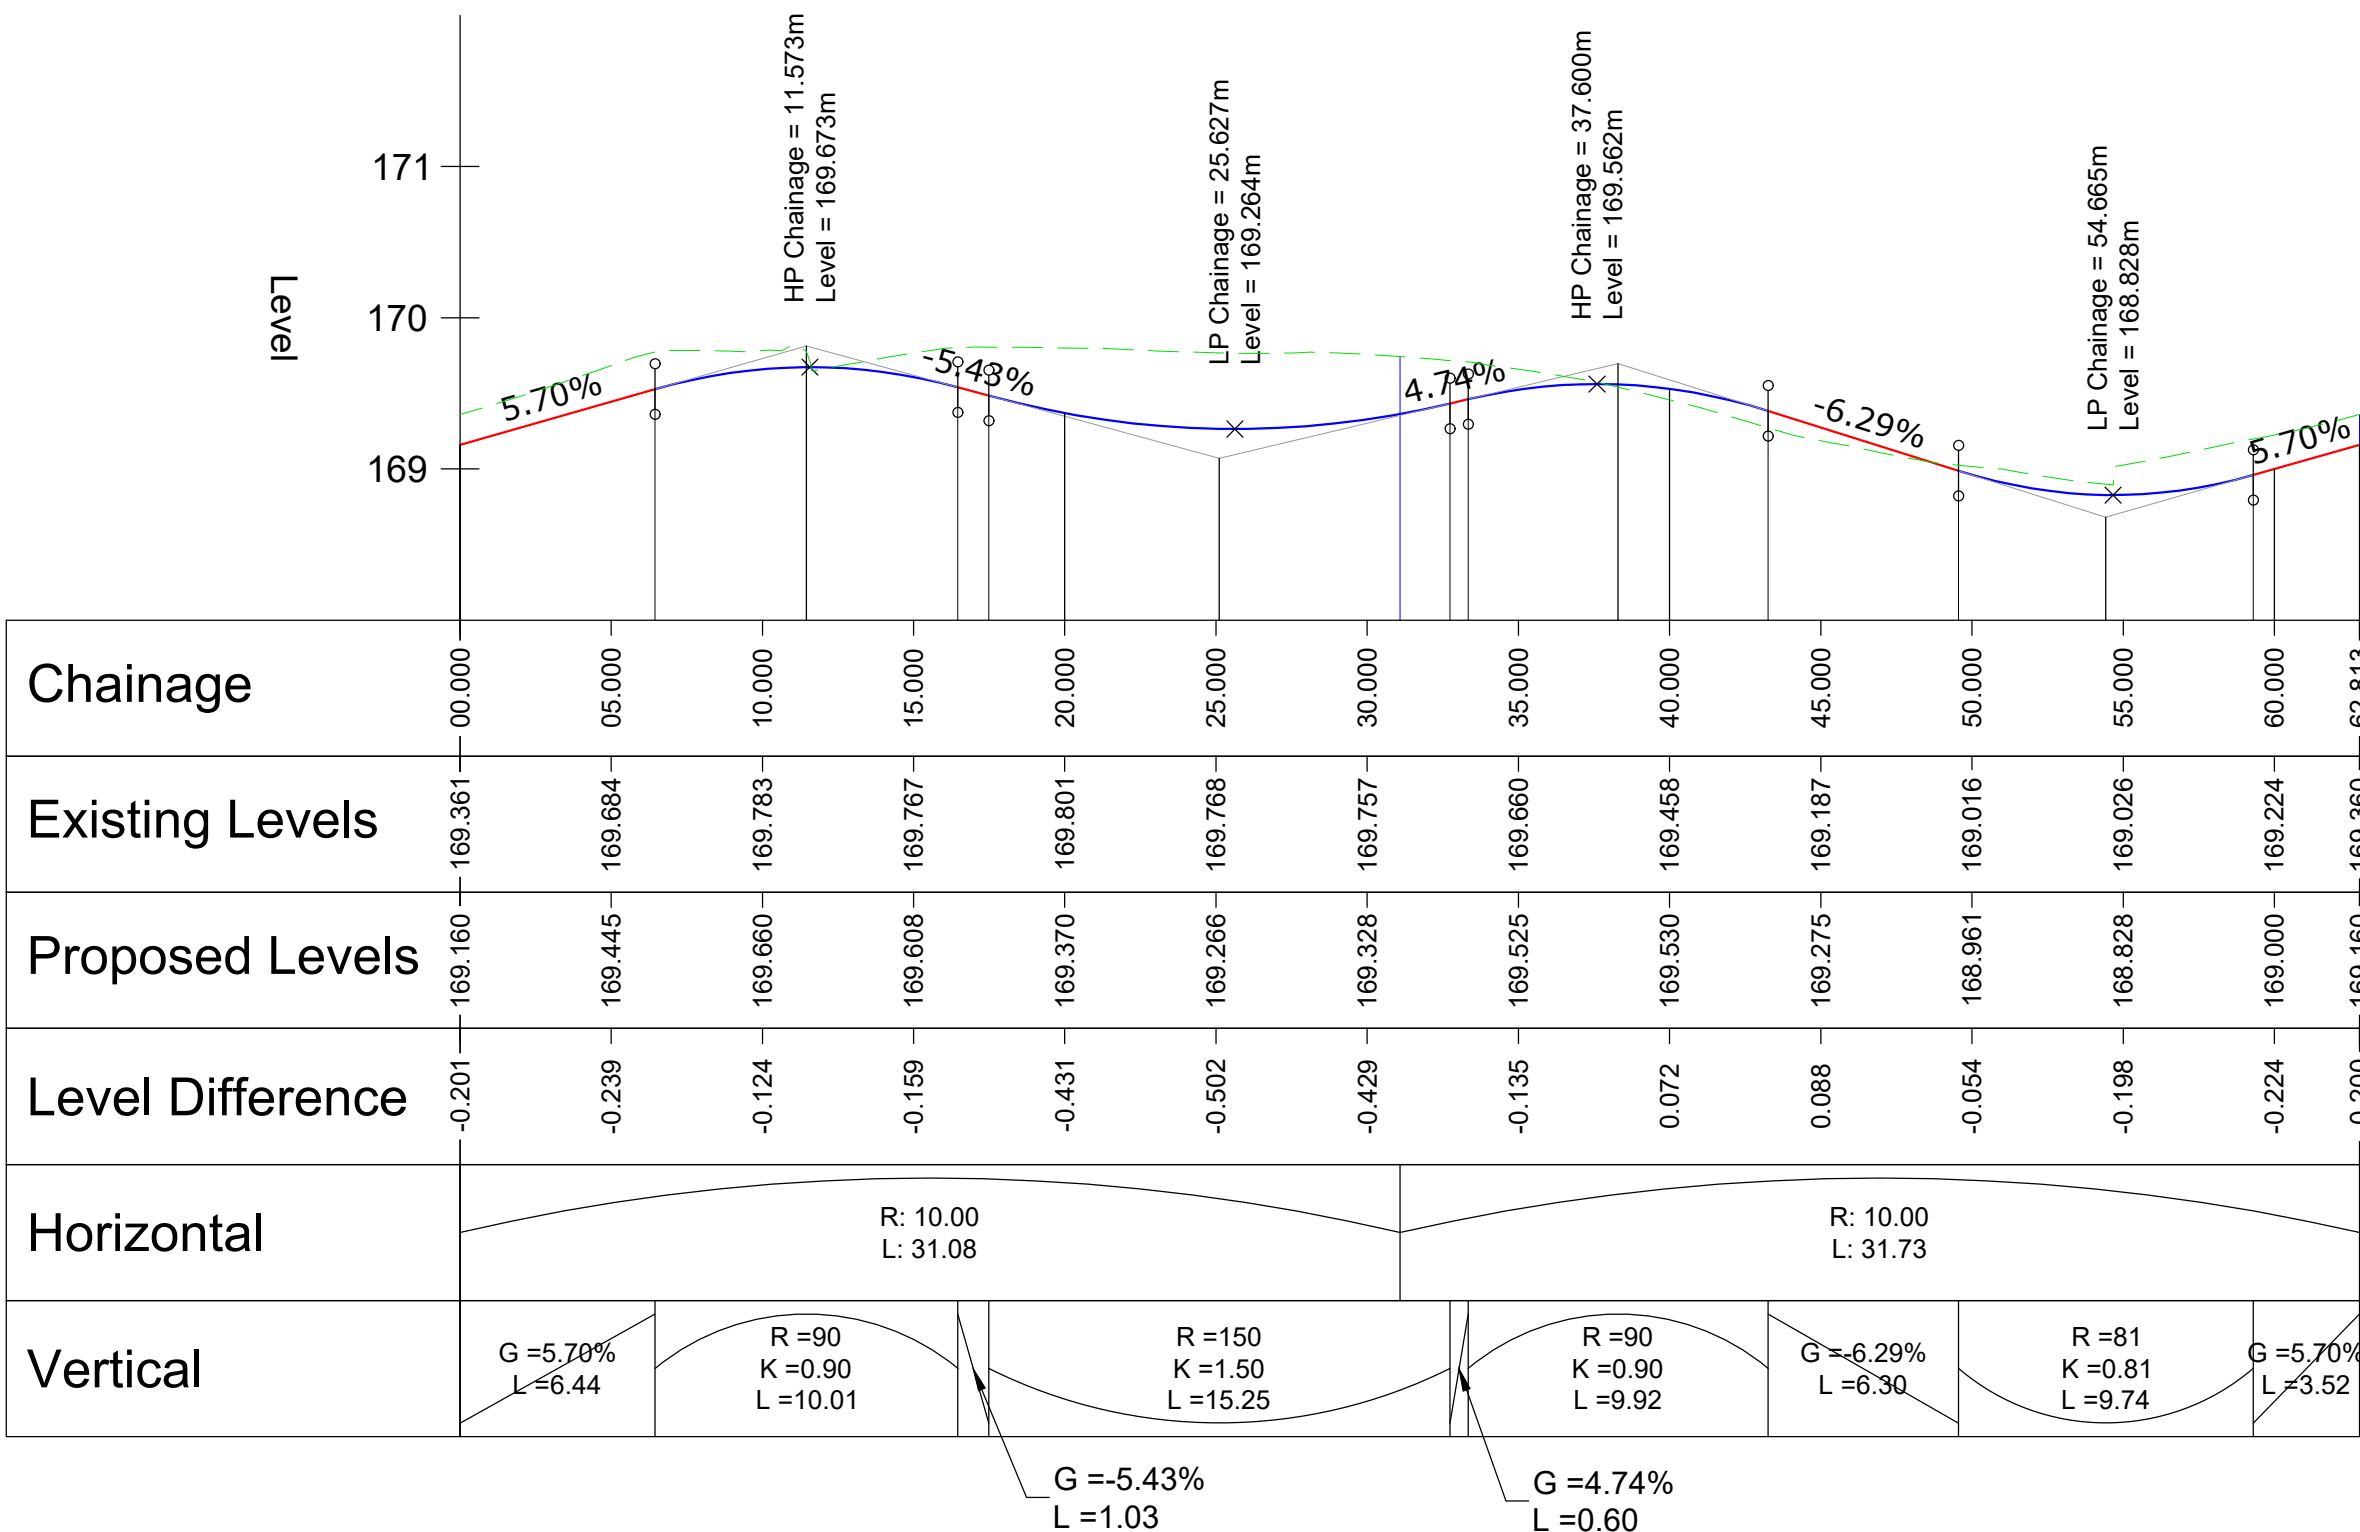

ALIGNMENT - CENTRE ISLAND CHANNEL - LONGSECTION
SCALE: H 1:250,V 1:50. DATUM: 168.000

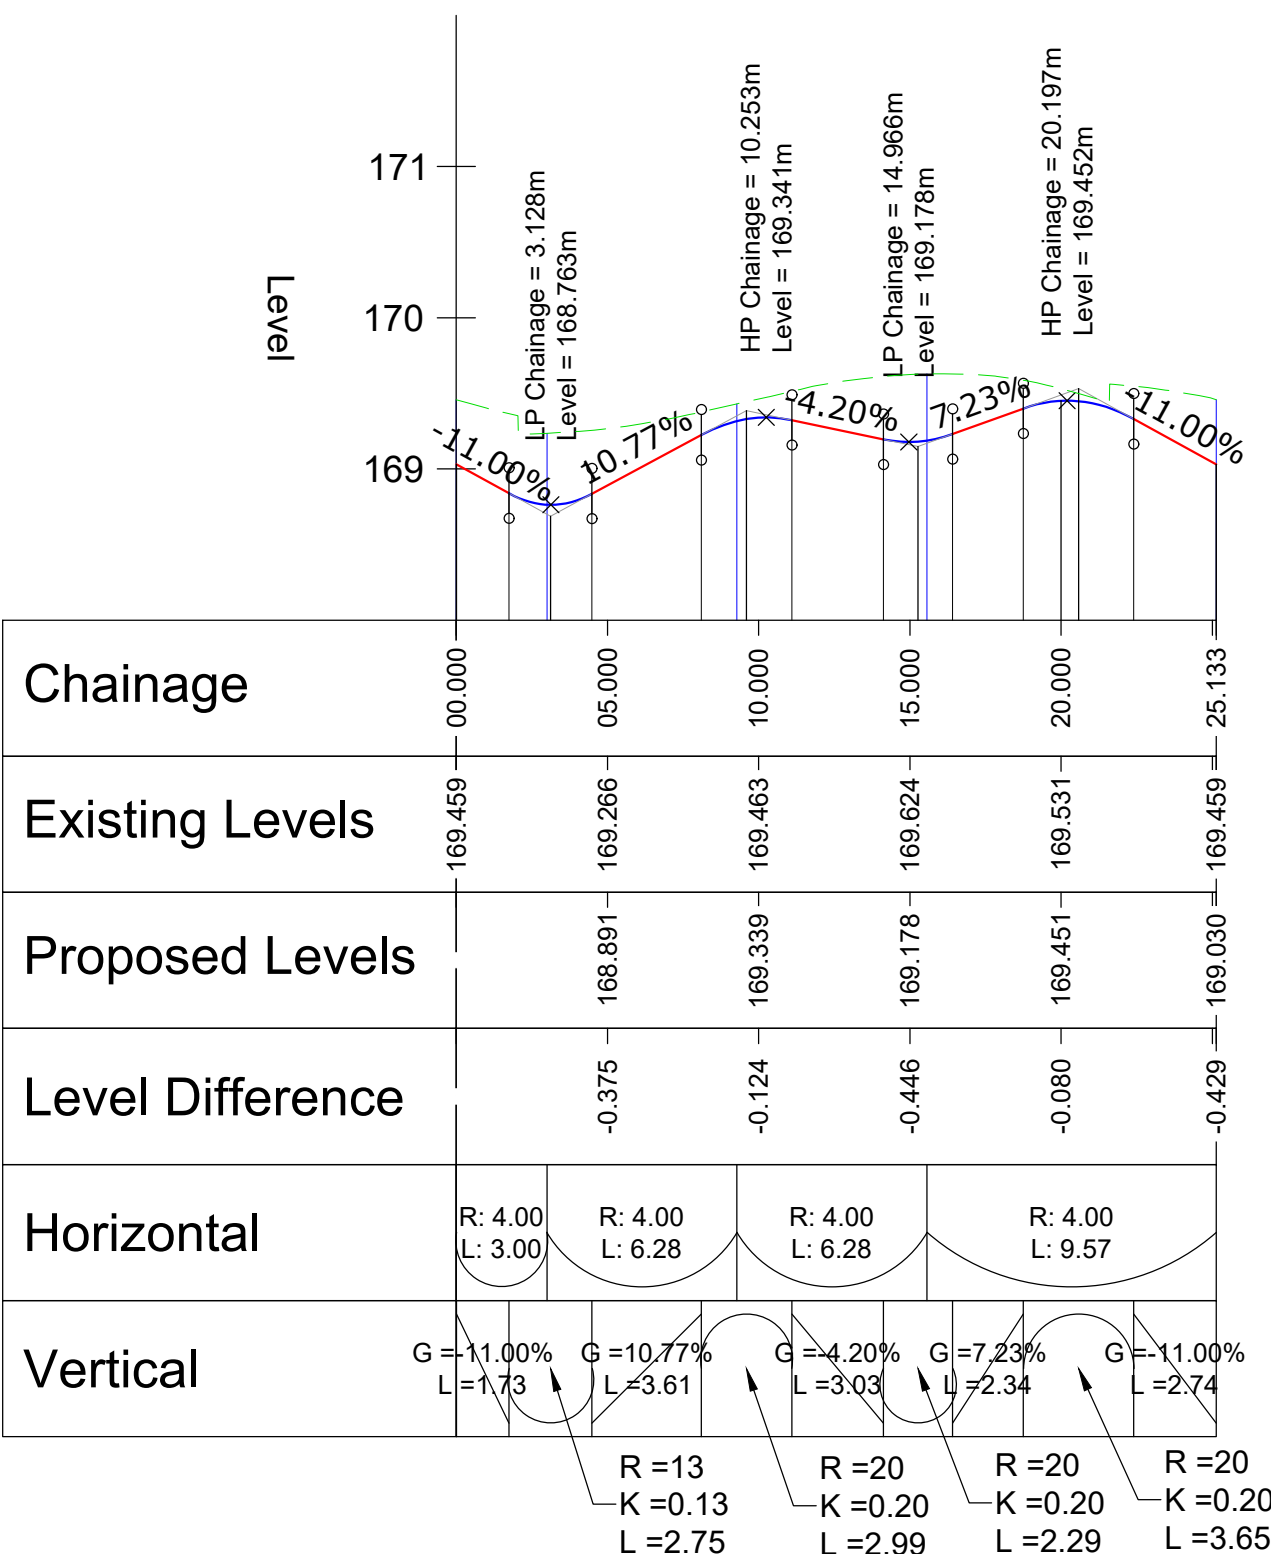

- NOTES
- All levels and dimensions are to be checked on site before any work commences. All dimensions are in metres unless stated otherwise.
 - Any discrepancies shall be reported to the architect and/or engineer immediately, so that clarification can be sought prior to the commencement of works.
 - This drawing shall be read in conjunction with all other relevant architect and engineering details, drawings and specification.
 - All works are to be carried out in accordance with SCC 'Residential design guide - Appendix E - Highway Specification'.
- Legend
- Existing Ground
 - Proposed Carriageway Level

D	Vertical design changed	CC	JS	JS	07-11-18
C	Amendments following SCC comments	MH	MP	JS	29-09-17
B	Updated following meeting with SCC	MH	MP	JS	17-06-20
A	Updated following comments from SCC	MH	MP	JS	17-05-03
Revision Notes:		Dm	Chk	App	Date

DETAILED DESIGN



84 North Street
Guildford
Surrey
GU1 4AU
T: 01483 531 300

Golden Cross House
8 Duncannon Street
London
WC2N 4JF
T: 020 7031 8141

www.motion.co.uk



Client: Blythe Business Park, Cresswell		
Title: Long Sections - ICD, RBT CR and Centre Island CH Uttoxeter Road and Cresswell Road Roundabout Sheet 4 of 6		
Scale: AS SHOWN	Size: A1	Date: 2017-02-13
Drawn: MH	Chk'd: MP	Appr'd: RB
Drawing: 17001-704		Revision: D